

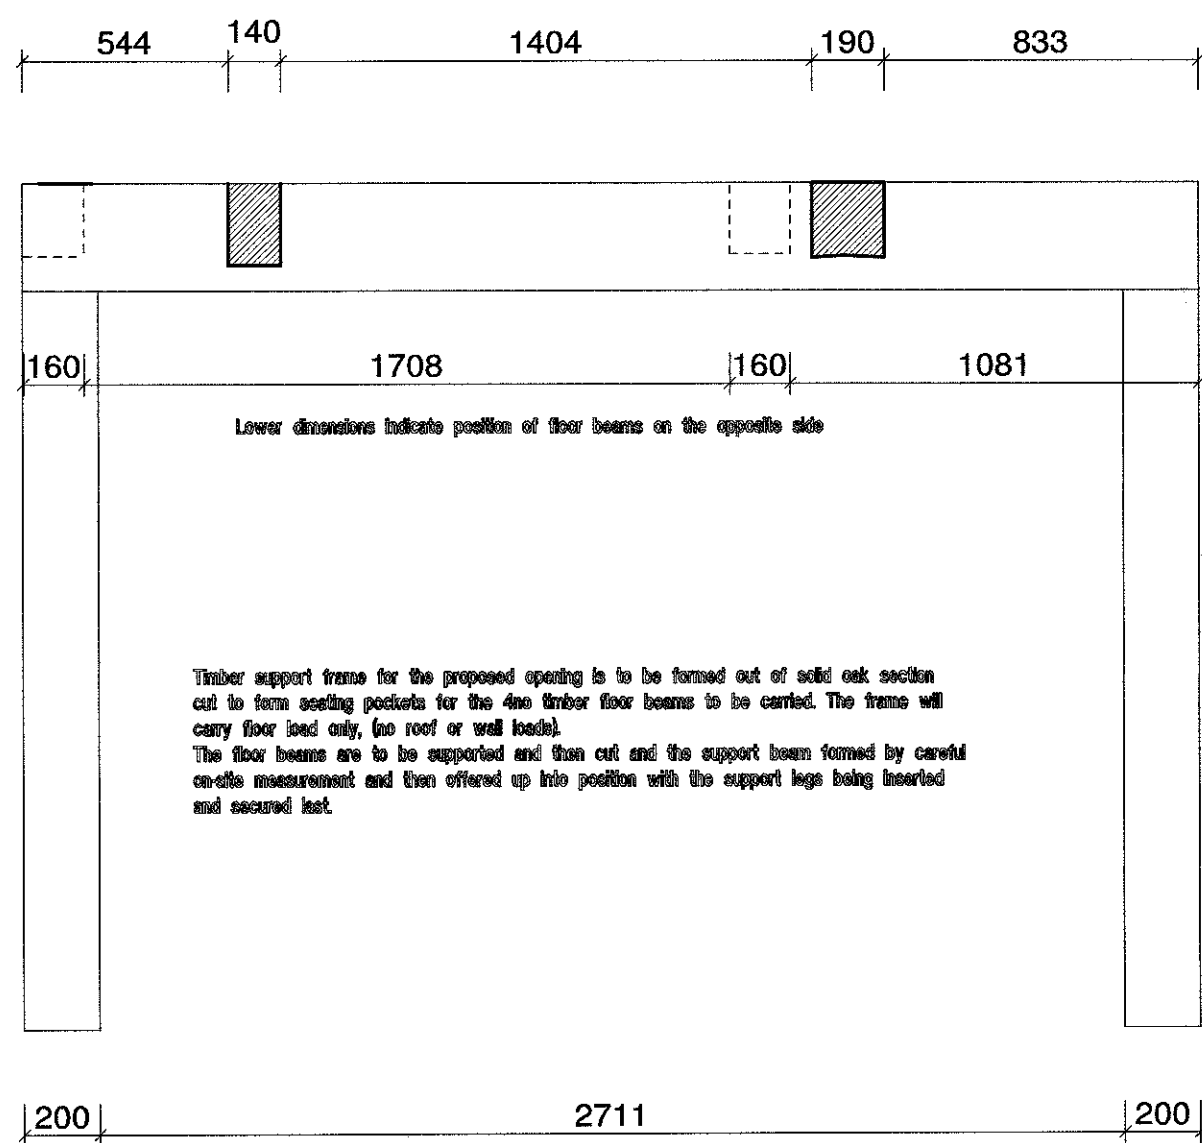


This drawing must not be copied or reproduced by any third party without the written consent of Flanagan Design Associates Limited

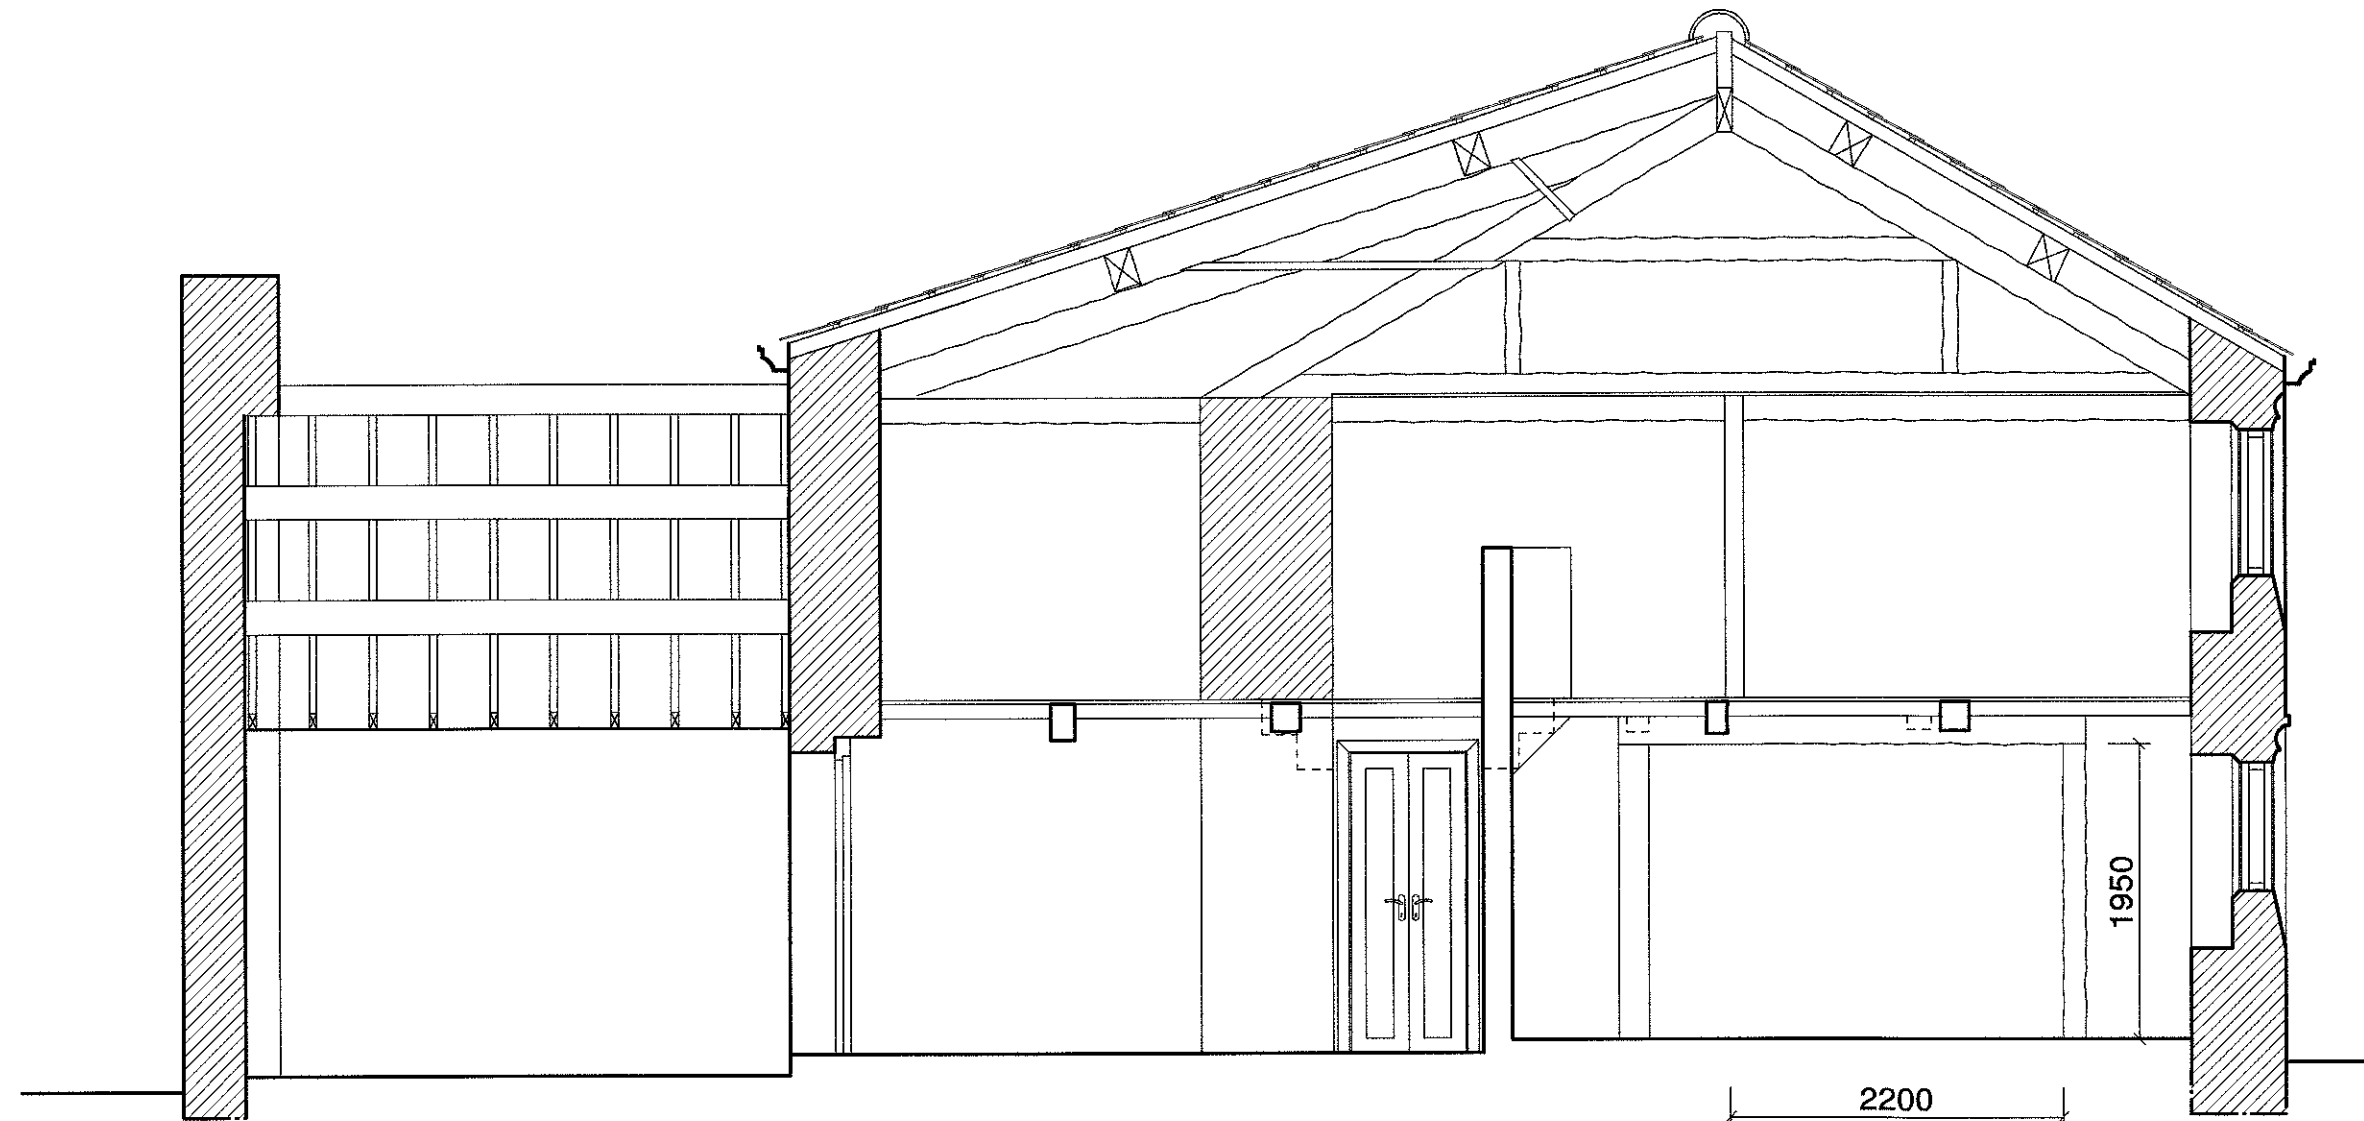


Detail of support frame for new opening
Scale 1:20

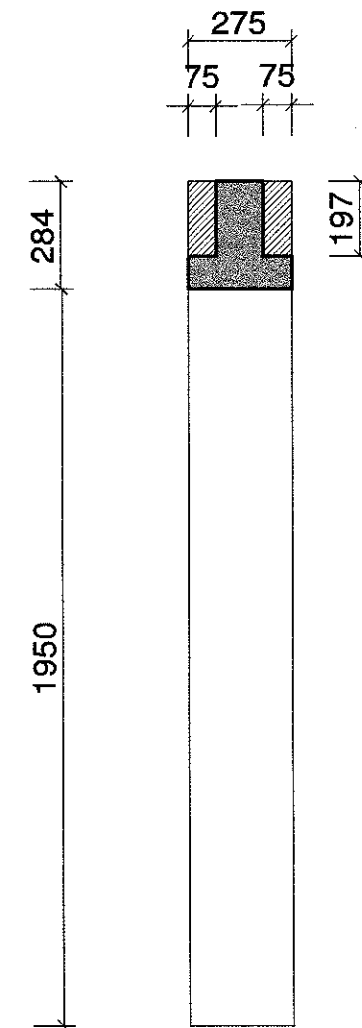


SECTION

FORM NEW CHAIRS:
The wall between the two front rooms is supporting two timber floor beams 200mm deep x 160 x 100mm wide, supporting their loads ratcheted into the tops of the beams. The beams carry only the roof (no roof for west landing). It is proposed to form an opening through the wall and support over with a 200mm x 160mm beam, 200mm deep and 200mm wide supported at both ends by a timber post below a floor beam 200 x 200mm. The existing floor beams are to be cut back and the beam formed with notches 50mm deep by the width of the floor beams. The beam is to be offered up to allow the floor beams to sit into the pre-formed notches. This will create a support in a manner similar to the building Grade 8 Lateral column.

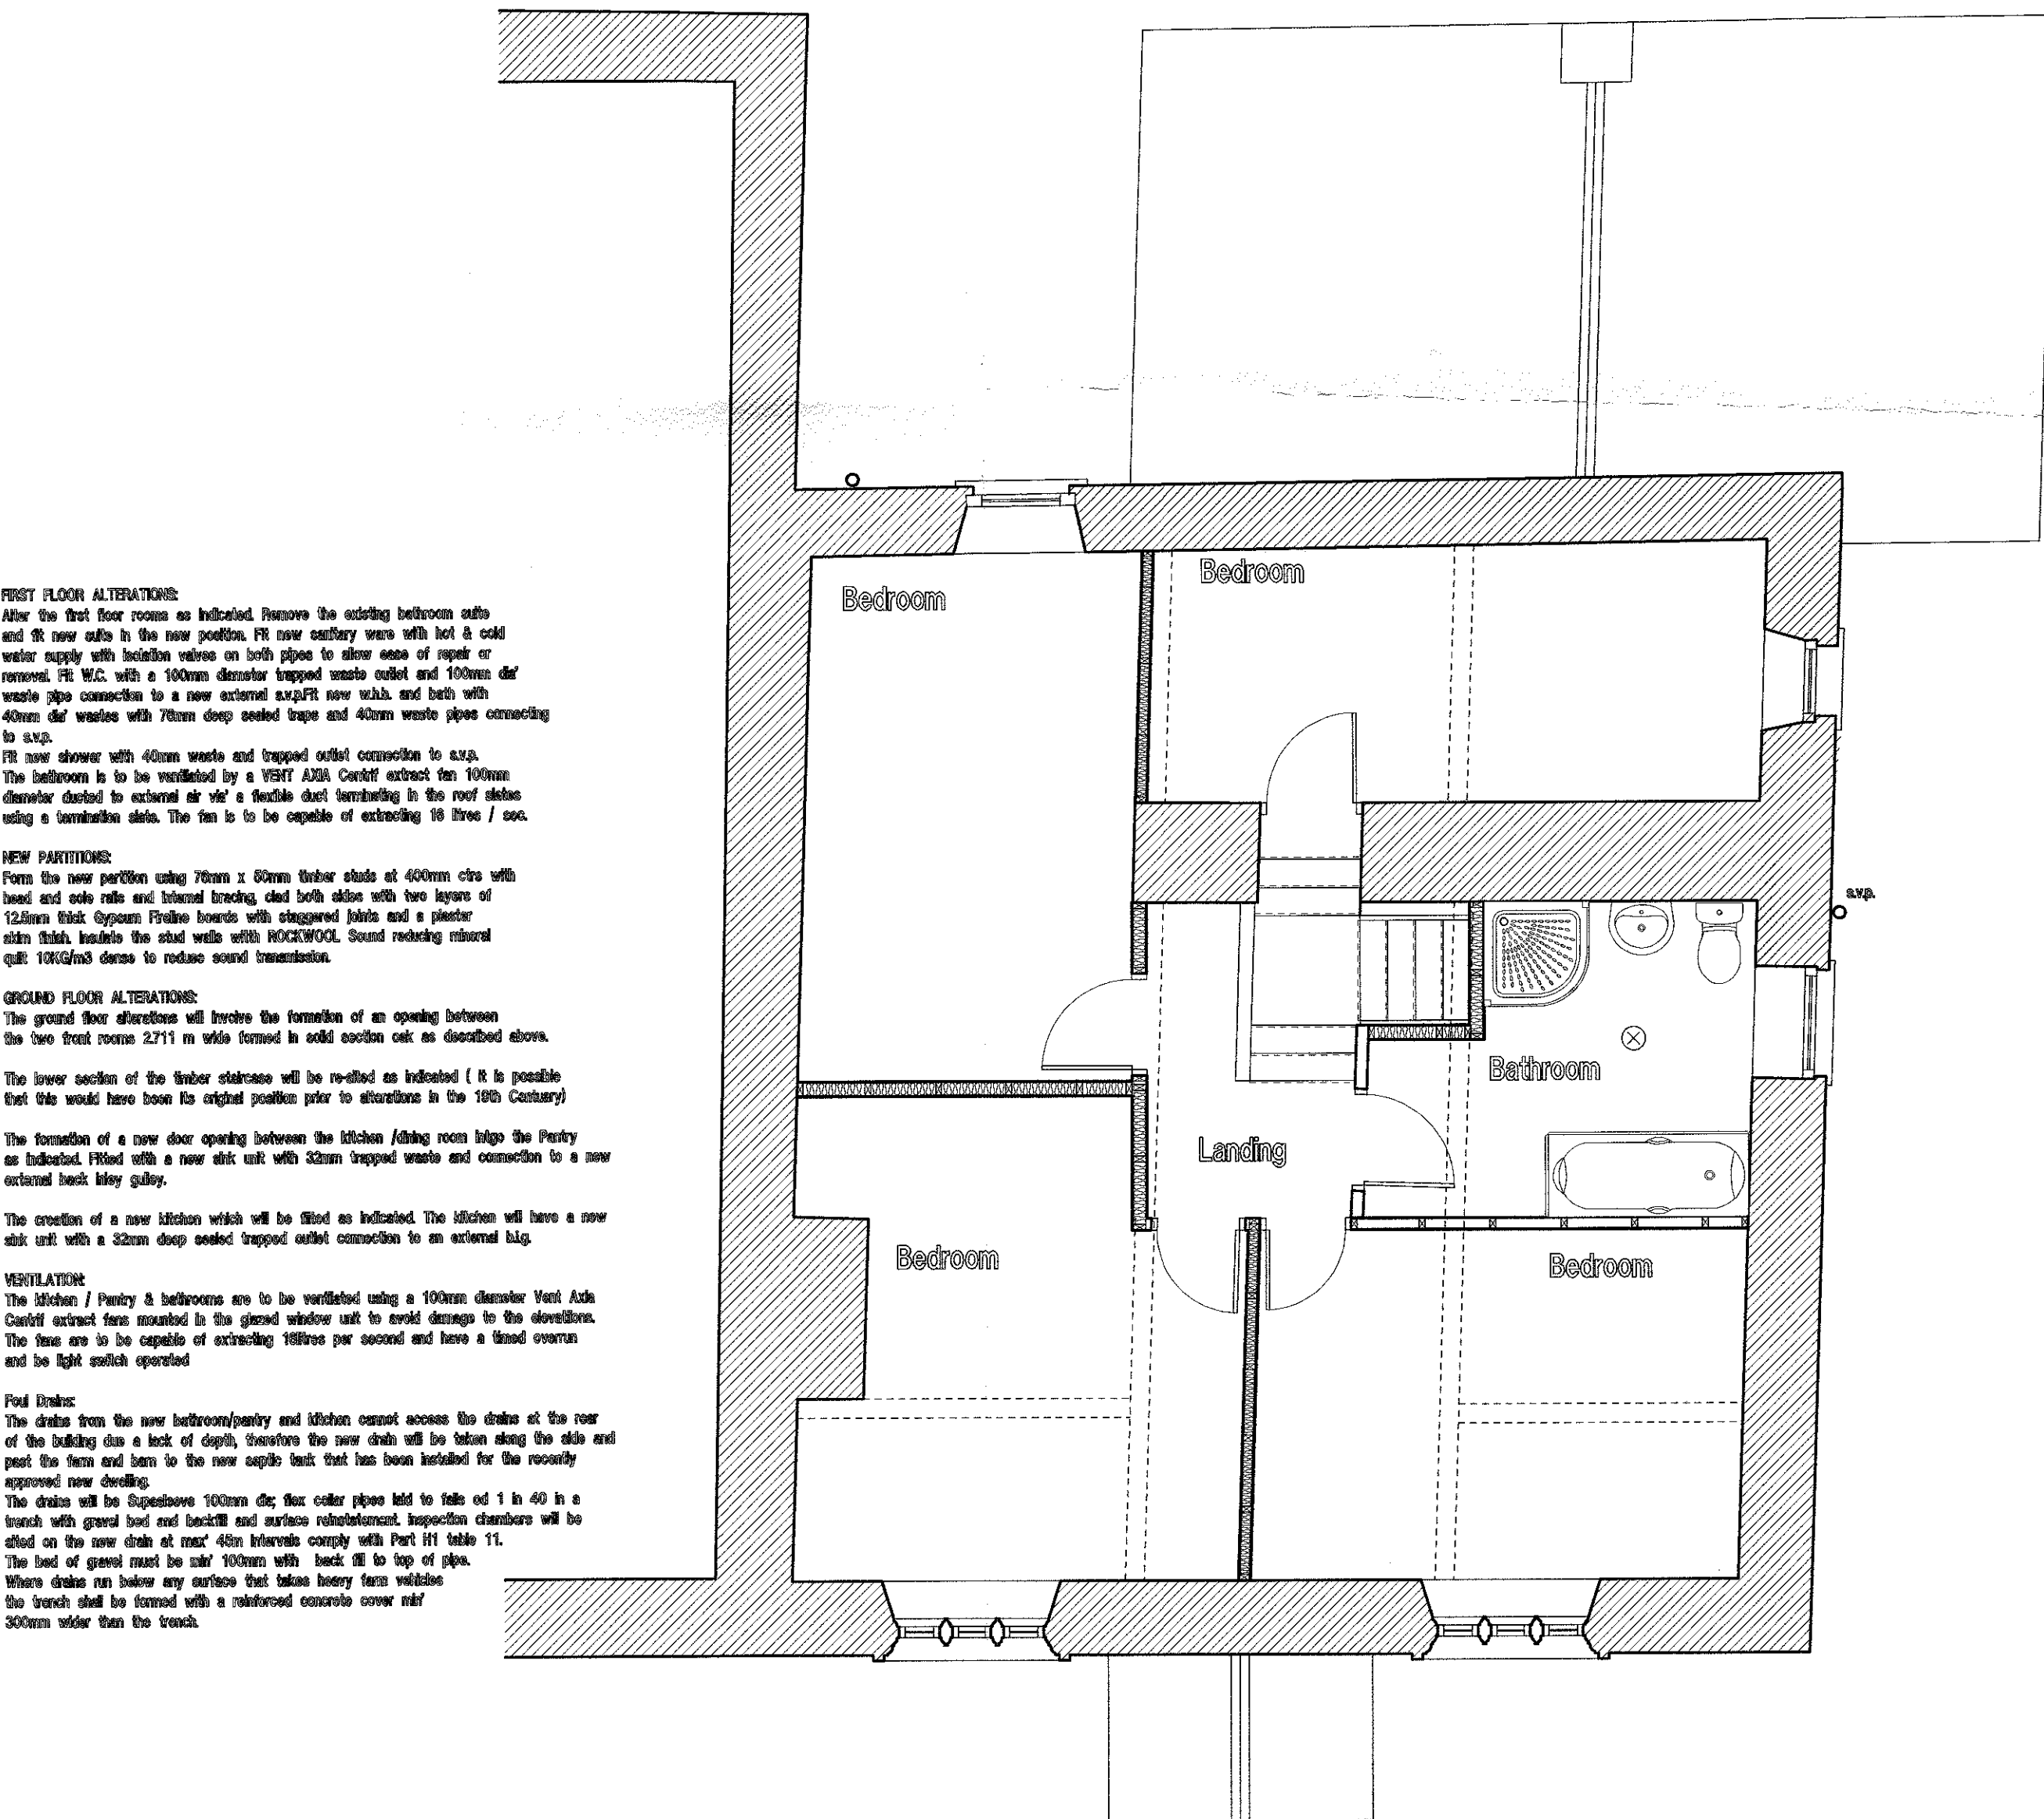

First Floor Layout

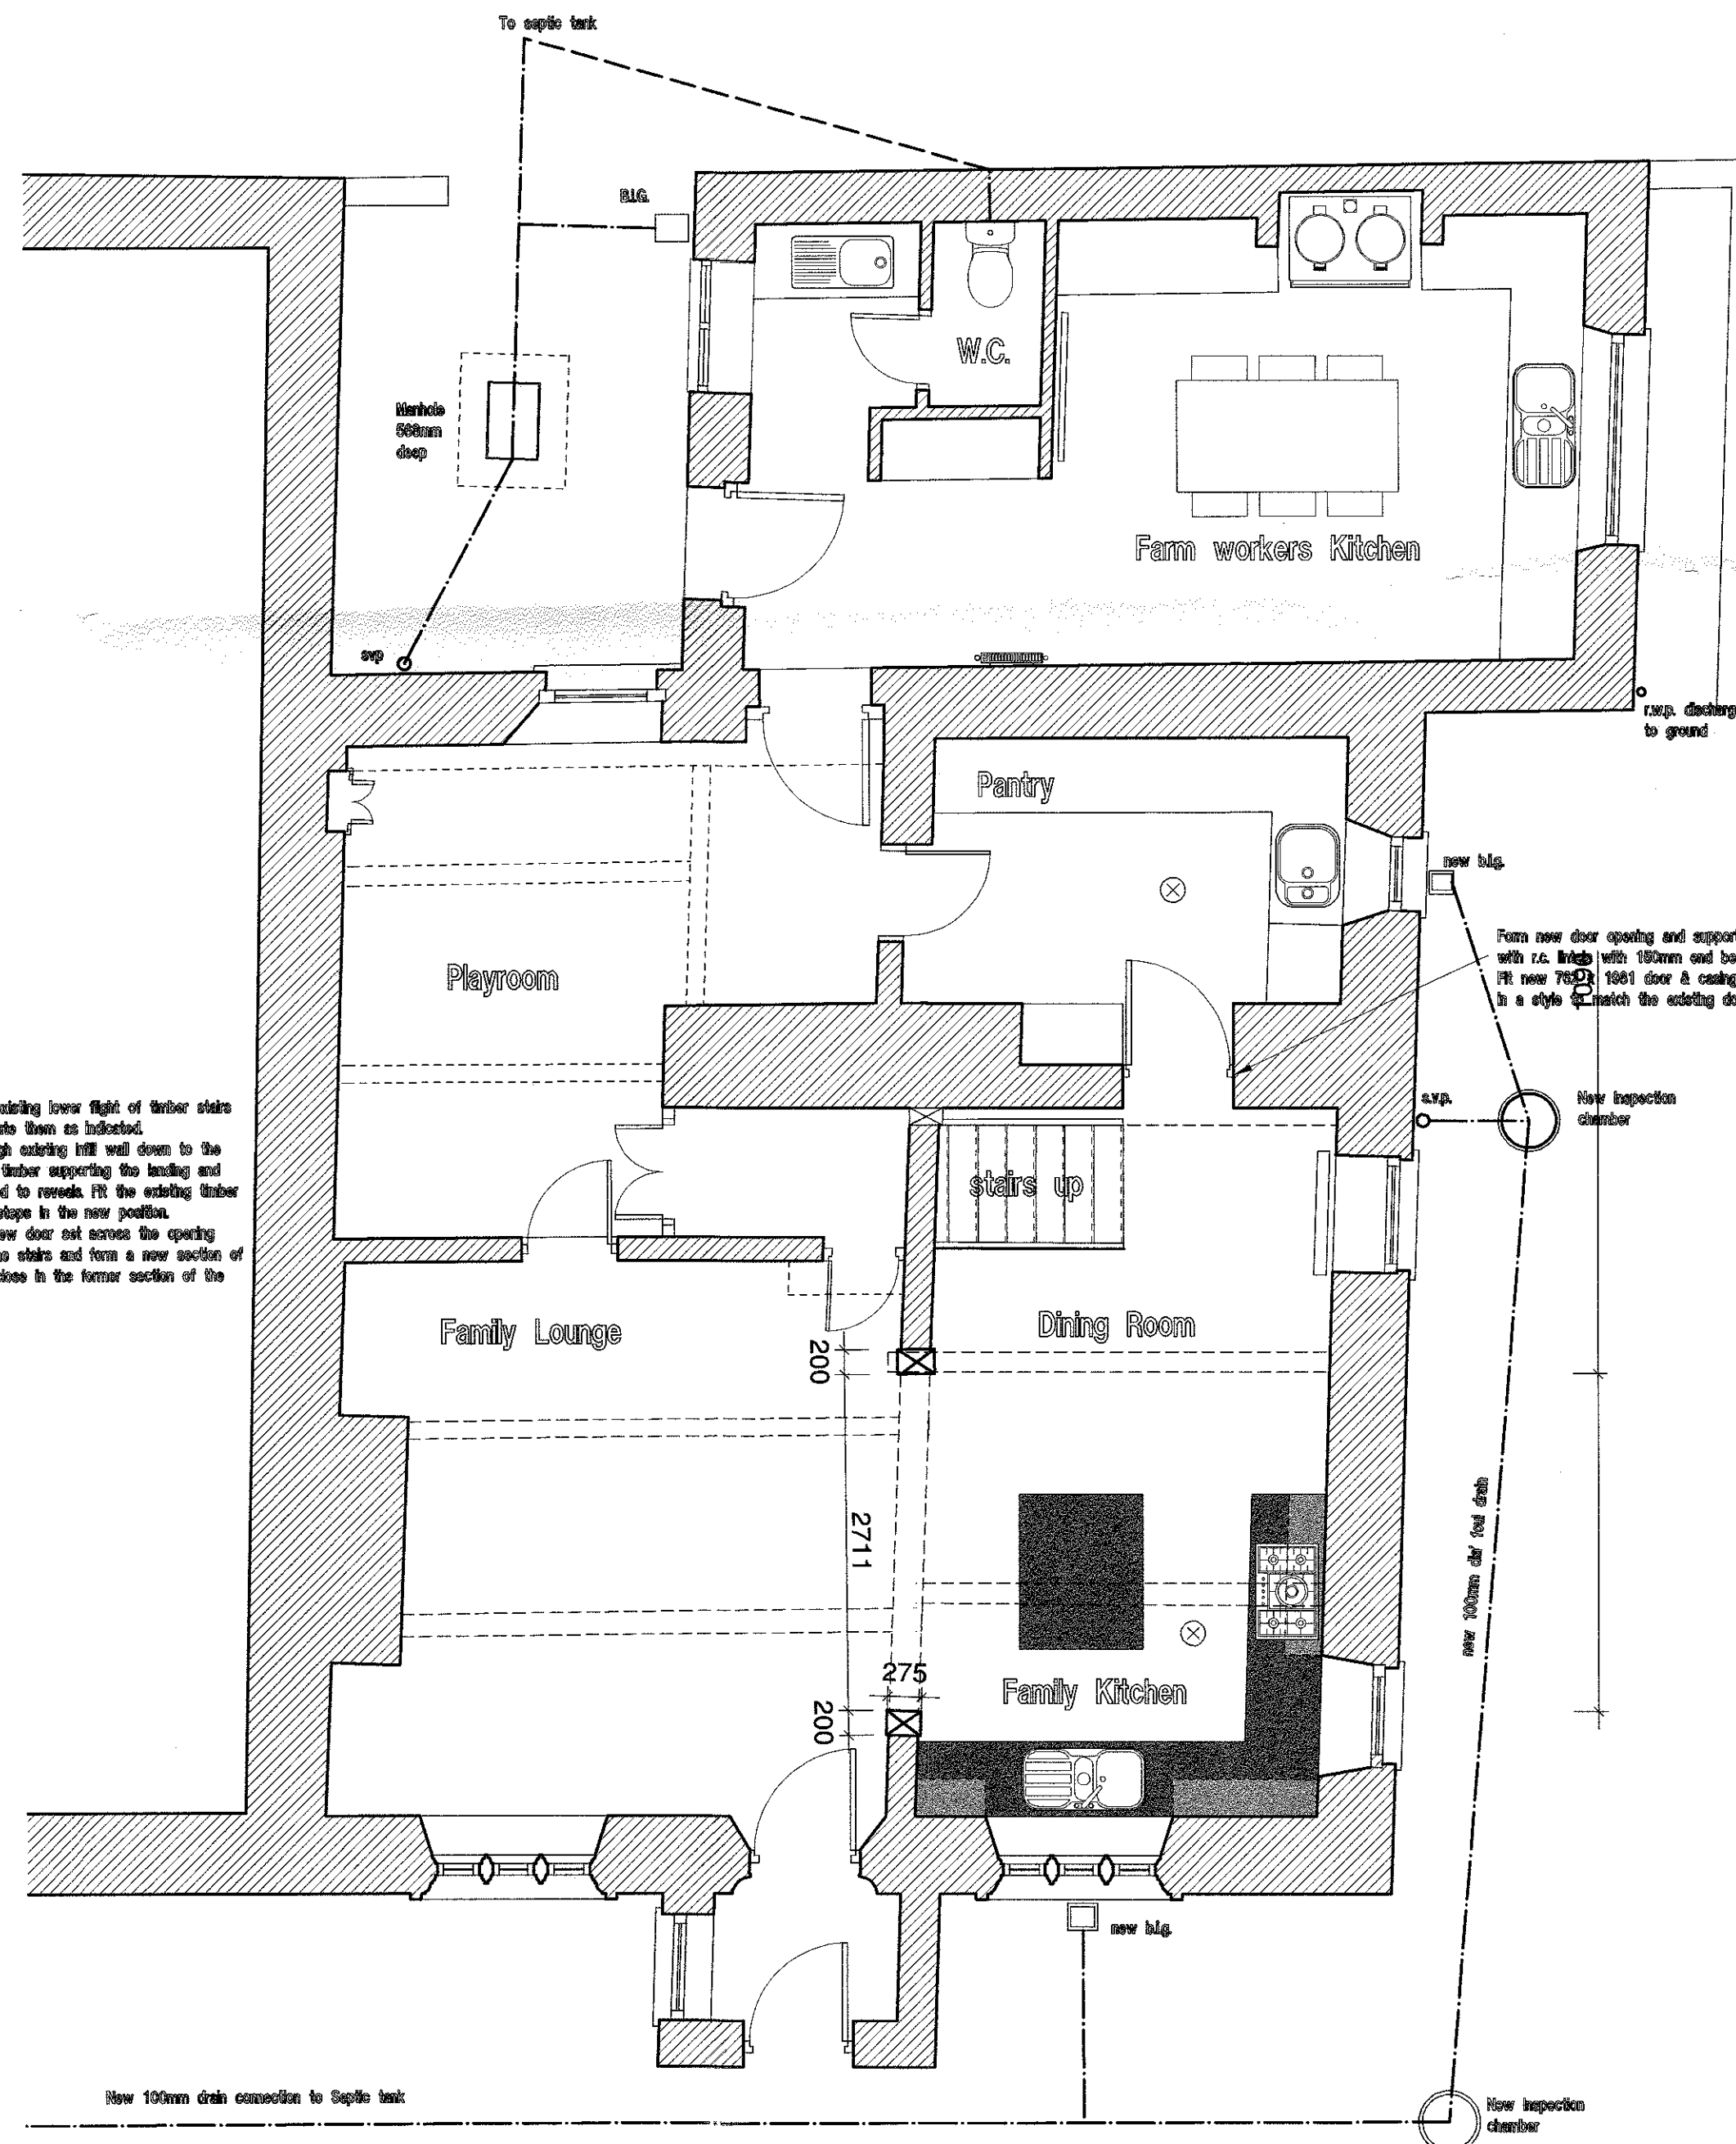

Ground Floor Layout

[illegible]

notes

X

320180642P

Anthony Flanagan
Architectural Designer & Surveyor

14 West View, Oswaldtwistle, Lancashire BB5 3NF.
Telephone 01254 385095 Fax 01254 398100
e-mail- flanagandesign@hotmail.co.uk

client

Mr. B. Hartley & Mrs. H. Hartley.
Masons Farmhouse & Barn
Beshall Eaves.
Clitheroe.
BB7 3DA

project

Proposed Internal alterations to
Grade I Listed Building.
Masons Farmhouse and Barn.
Bashall Eaves.
Clitheroe.
BB7 3DA

title

Proposed Floor Plans & Section

scale 1.50

drawn AE

date 25/06/18

drwg. no

18/2302/02

rev. 0

rec'd 25 17/18