
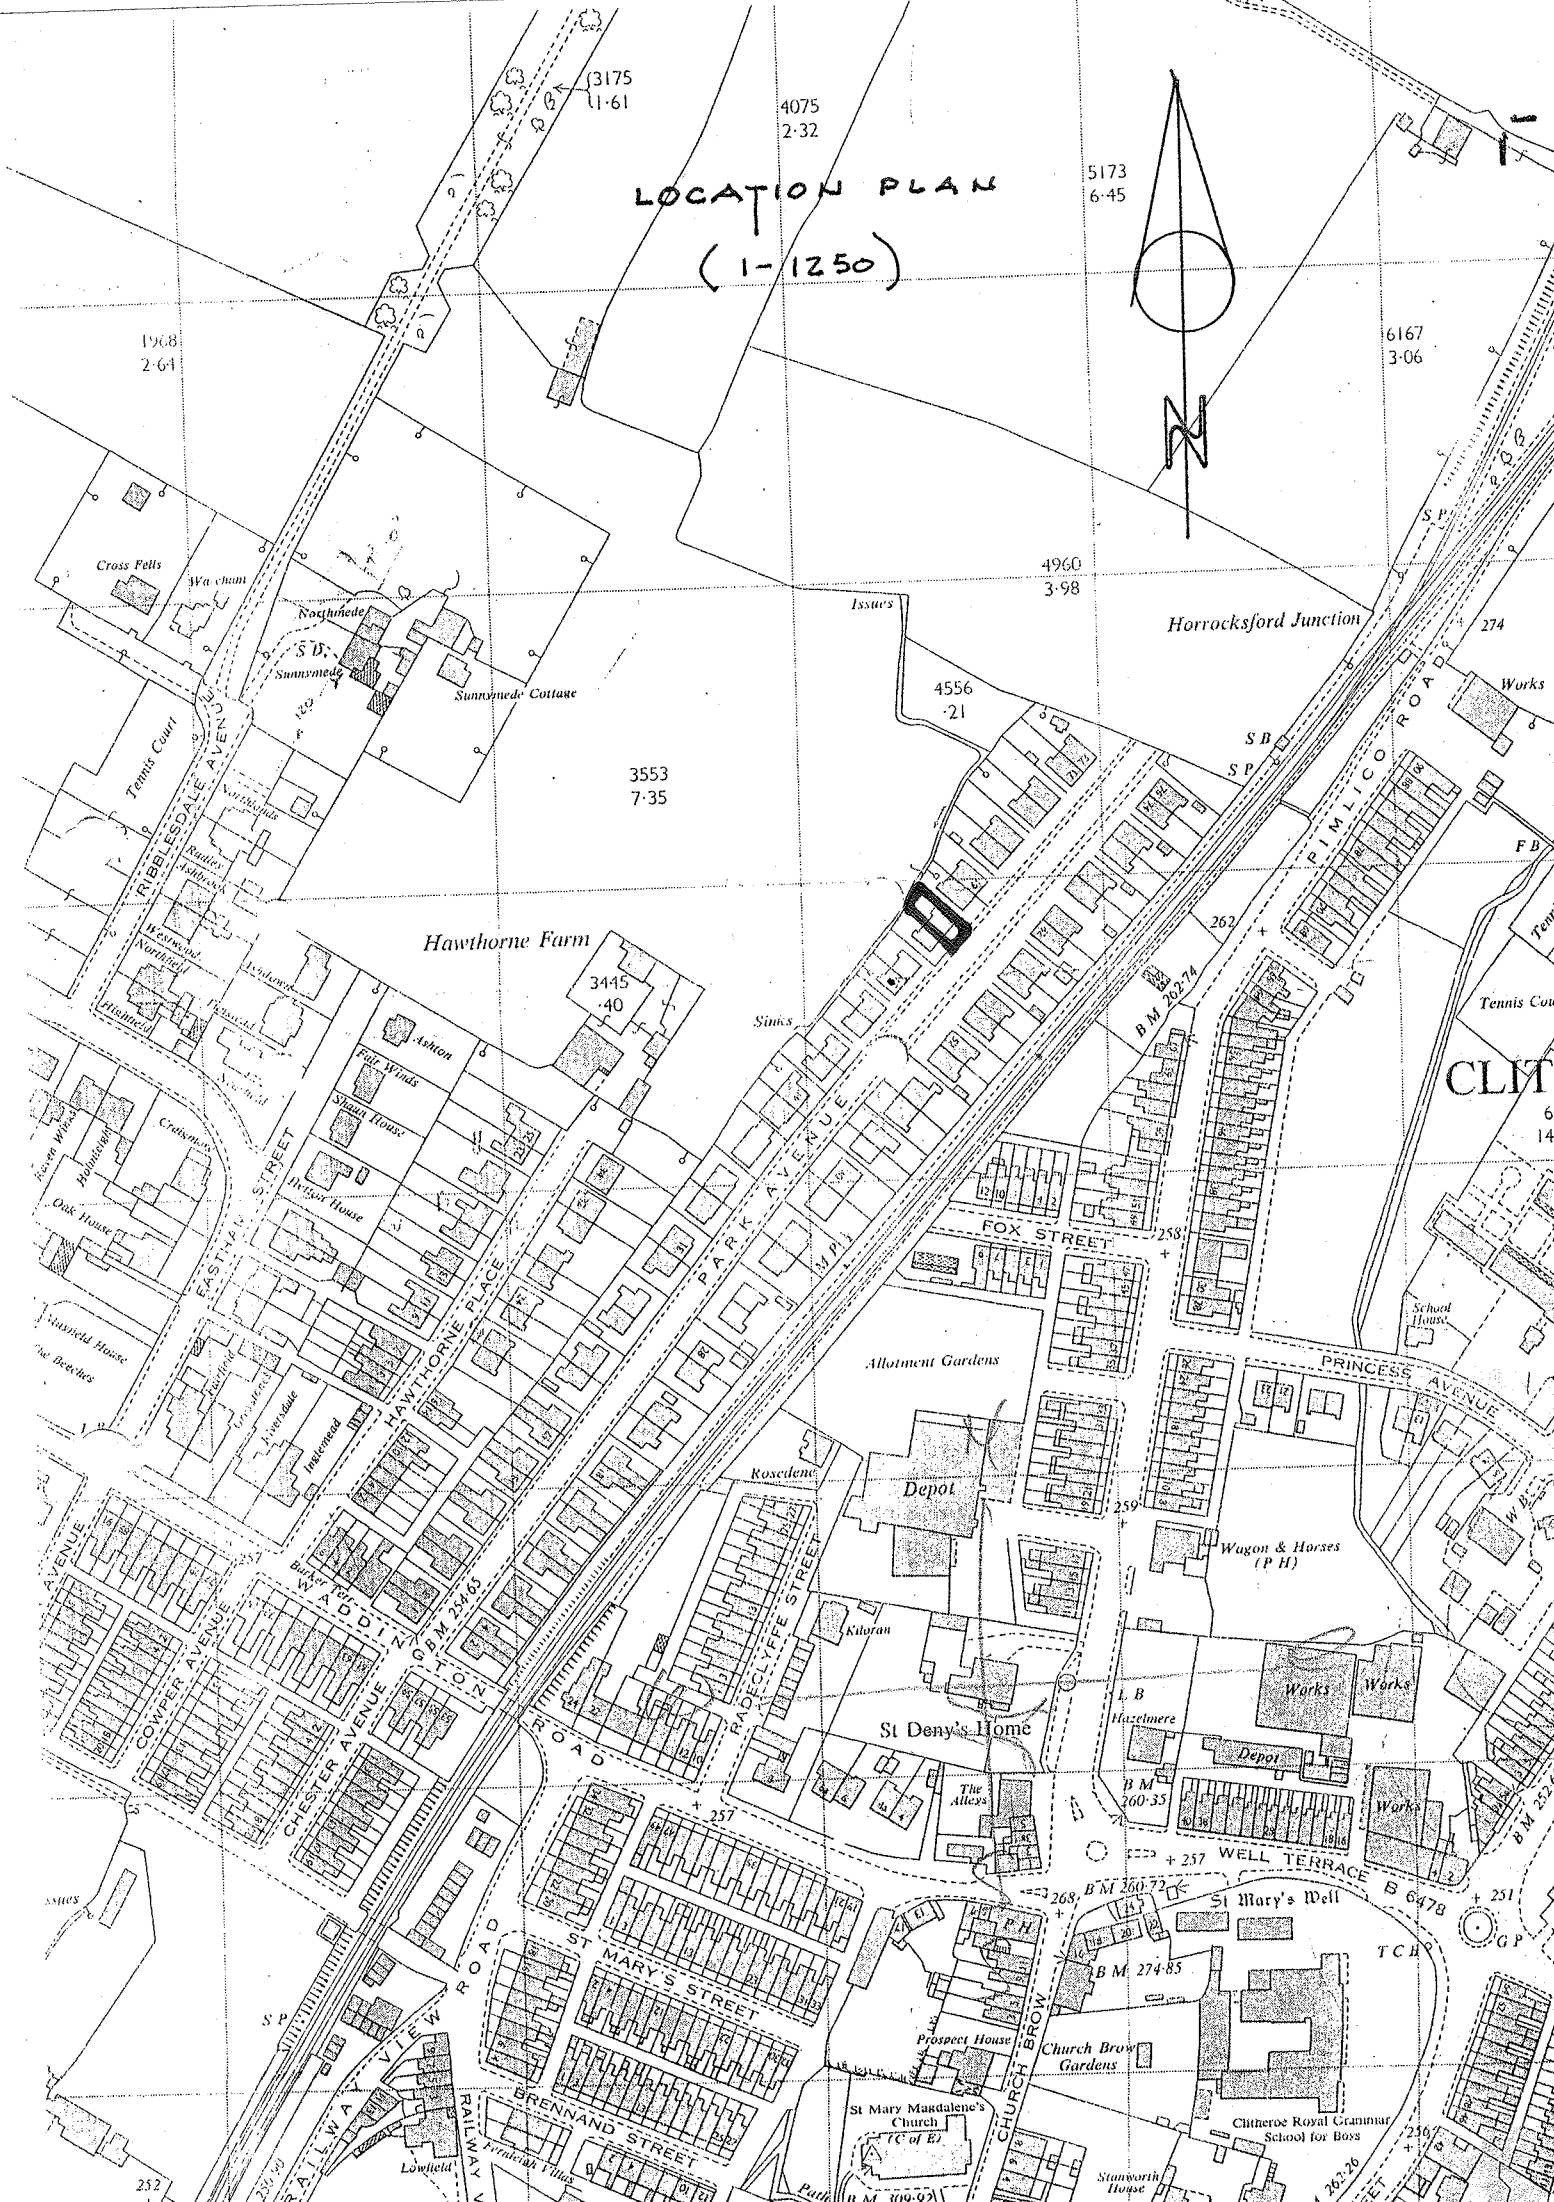


LOCATION PLAN (1-1250)

 

1968
2-64

3553
7-35

4075
2-32

5173
6-45

6167
3-06

4960
3-98

4556
-21

3445
-40

262

258

259

257

268

274

274-85

260-72

260-35

251

251

251

251

232

664

145


251

251


251

251

251

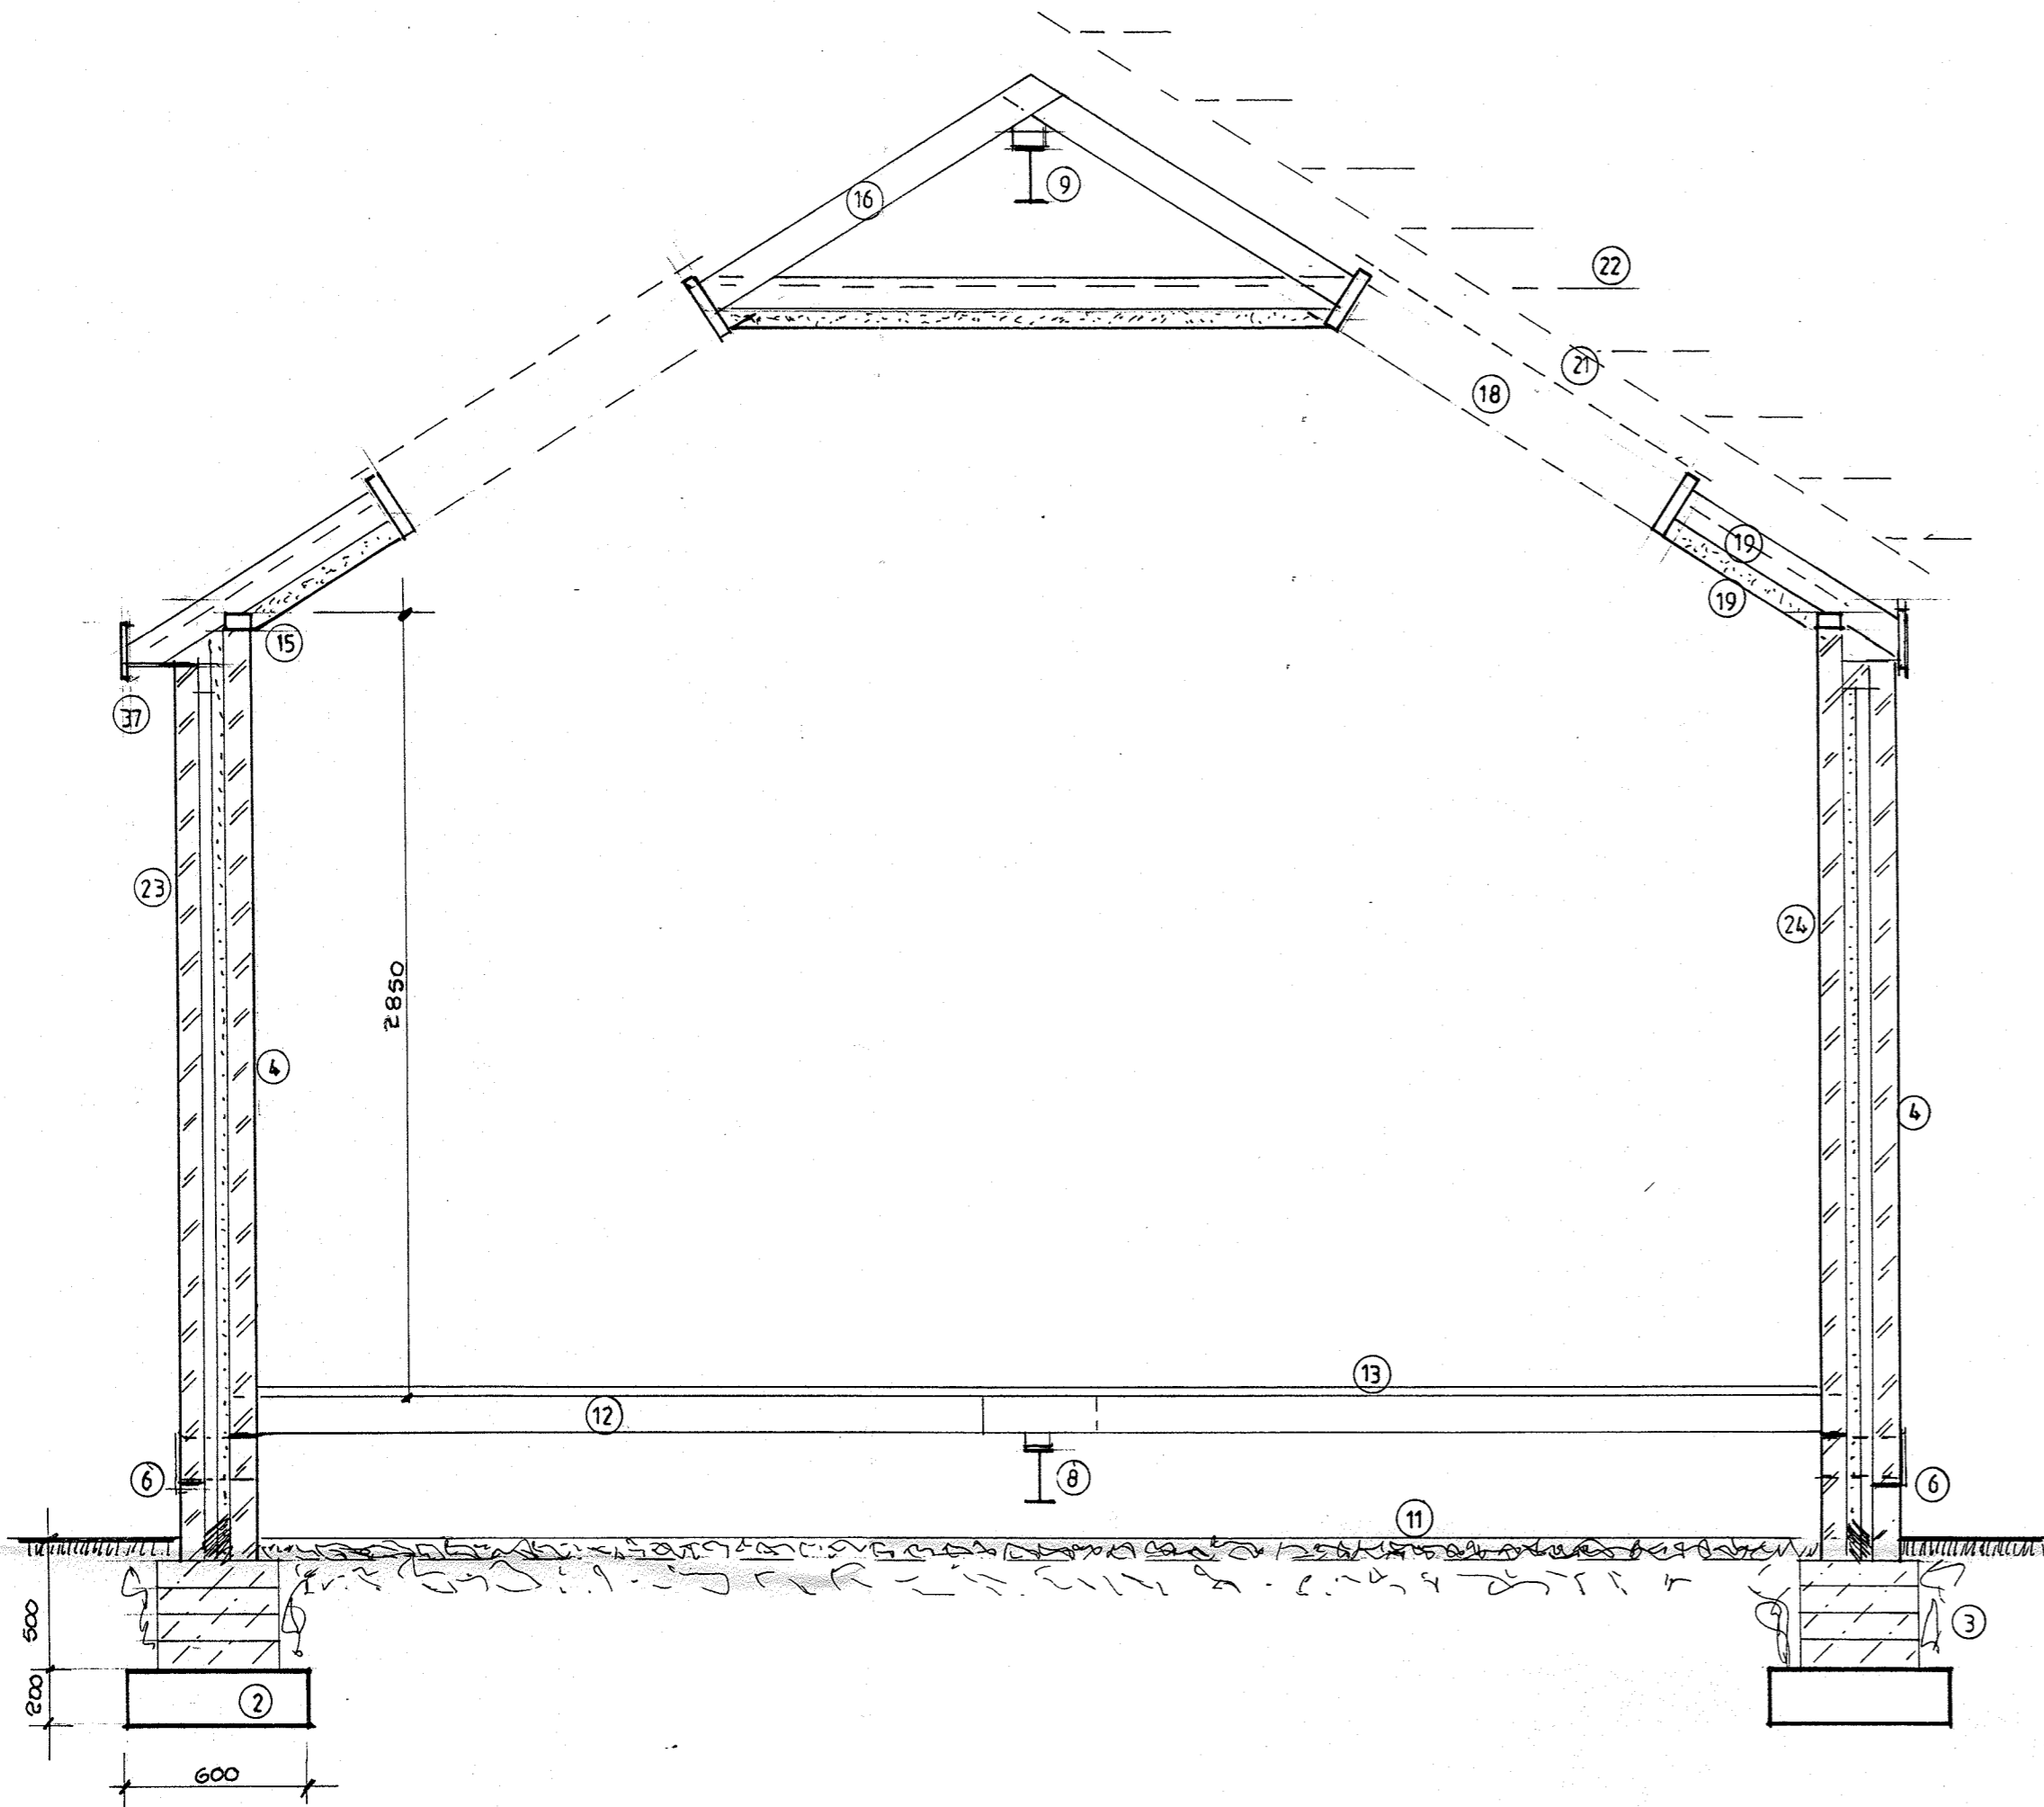


section a-a

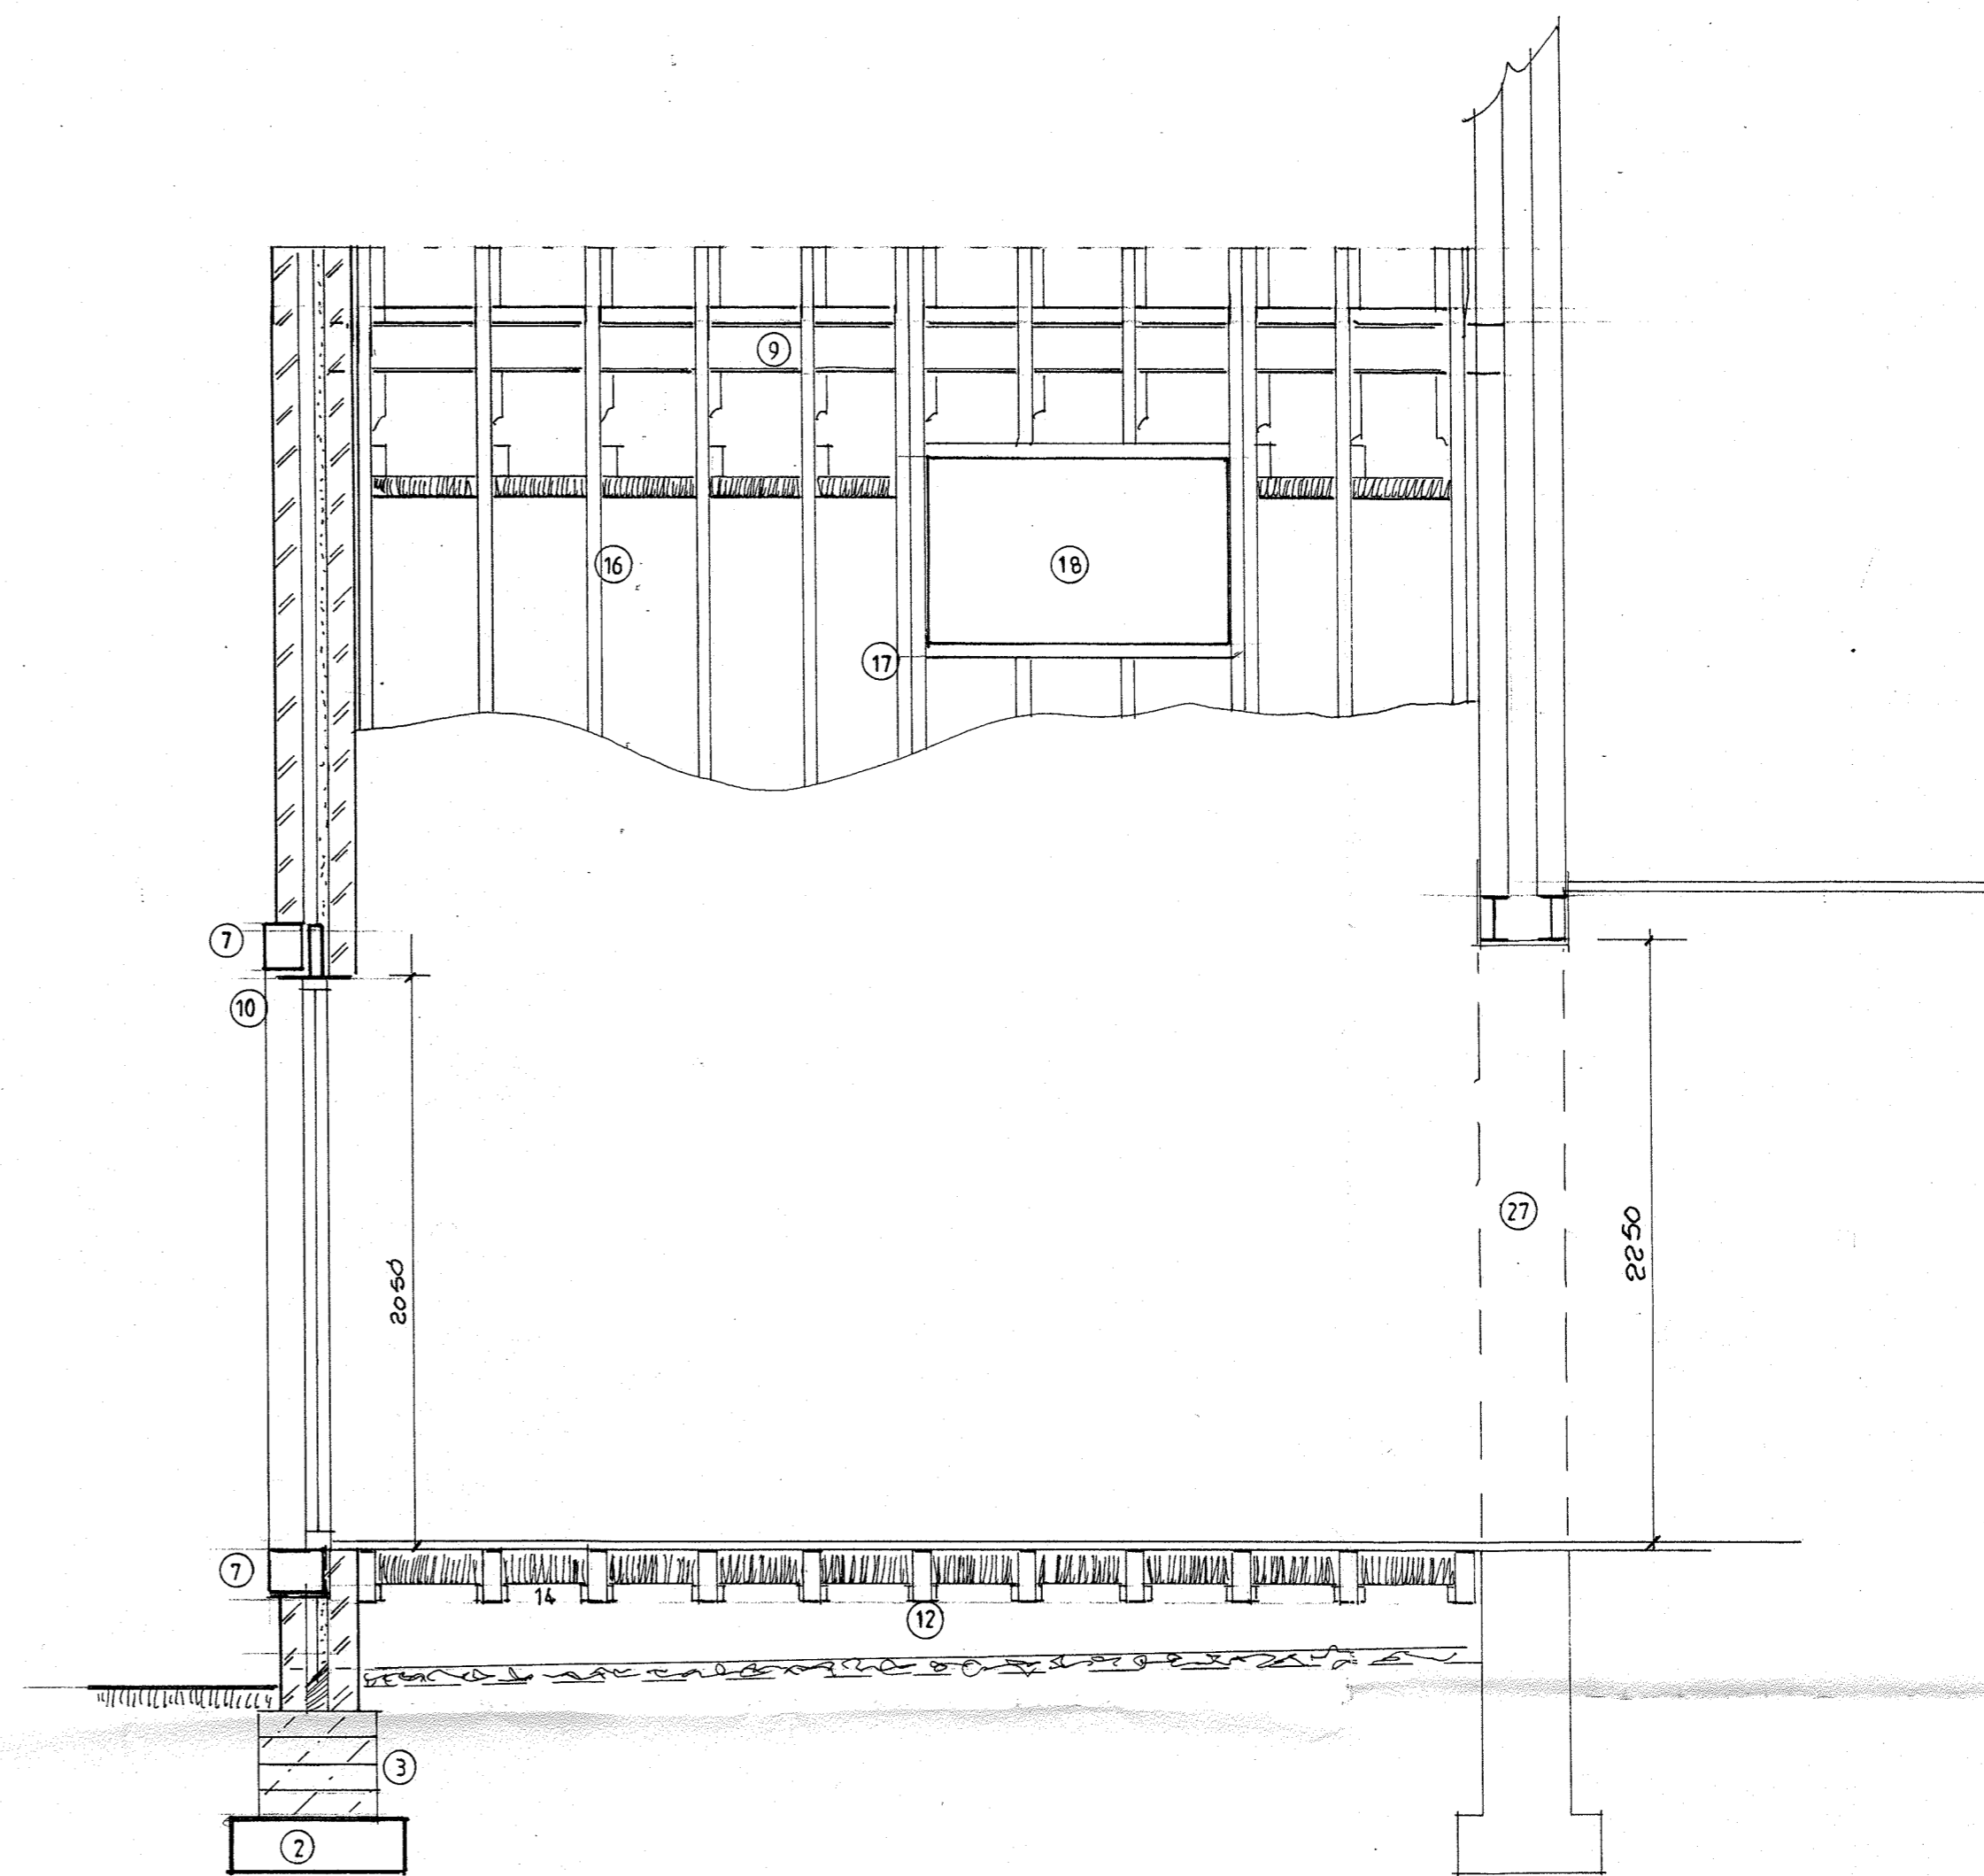


section b-b


S.J. Bialecki Limited Building Surveyors
Drawing no. 5055
Scale 1:25
Proposed Single Storey Extension At 57 Park Avenue Clitheroe

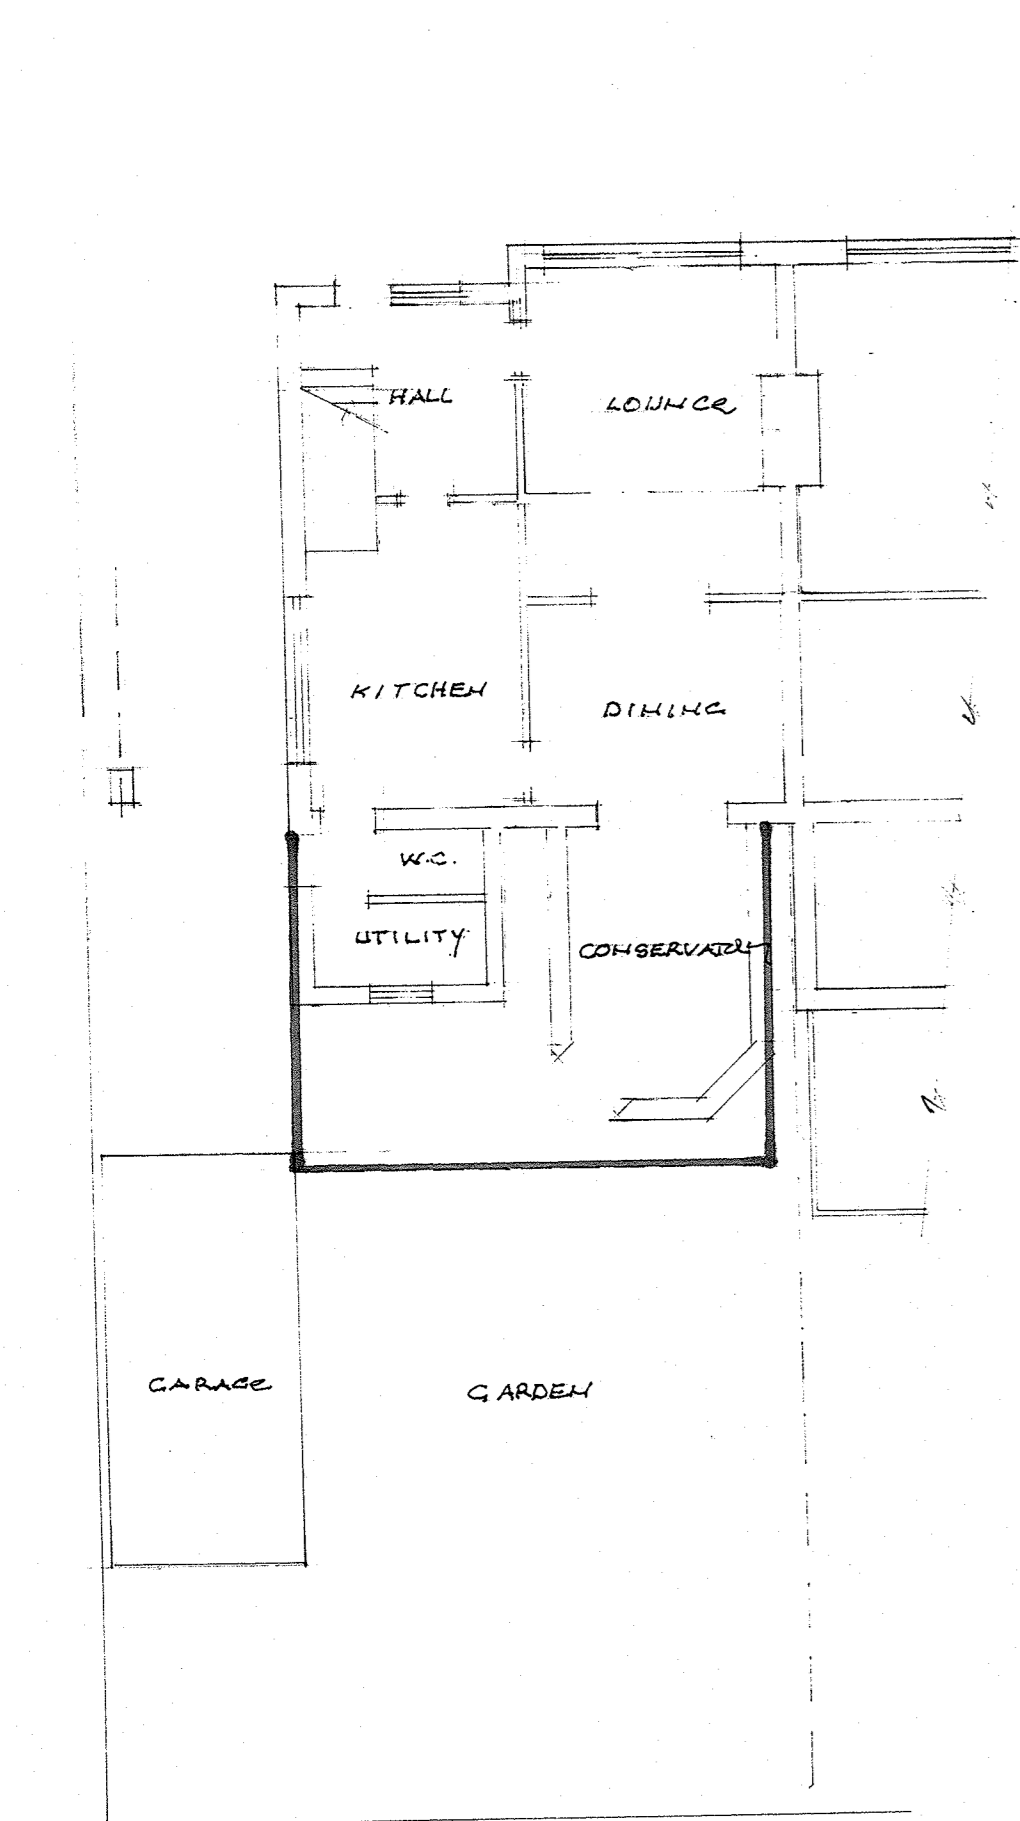


existing floor plan

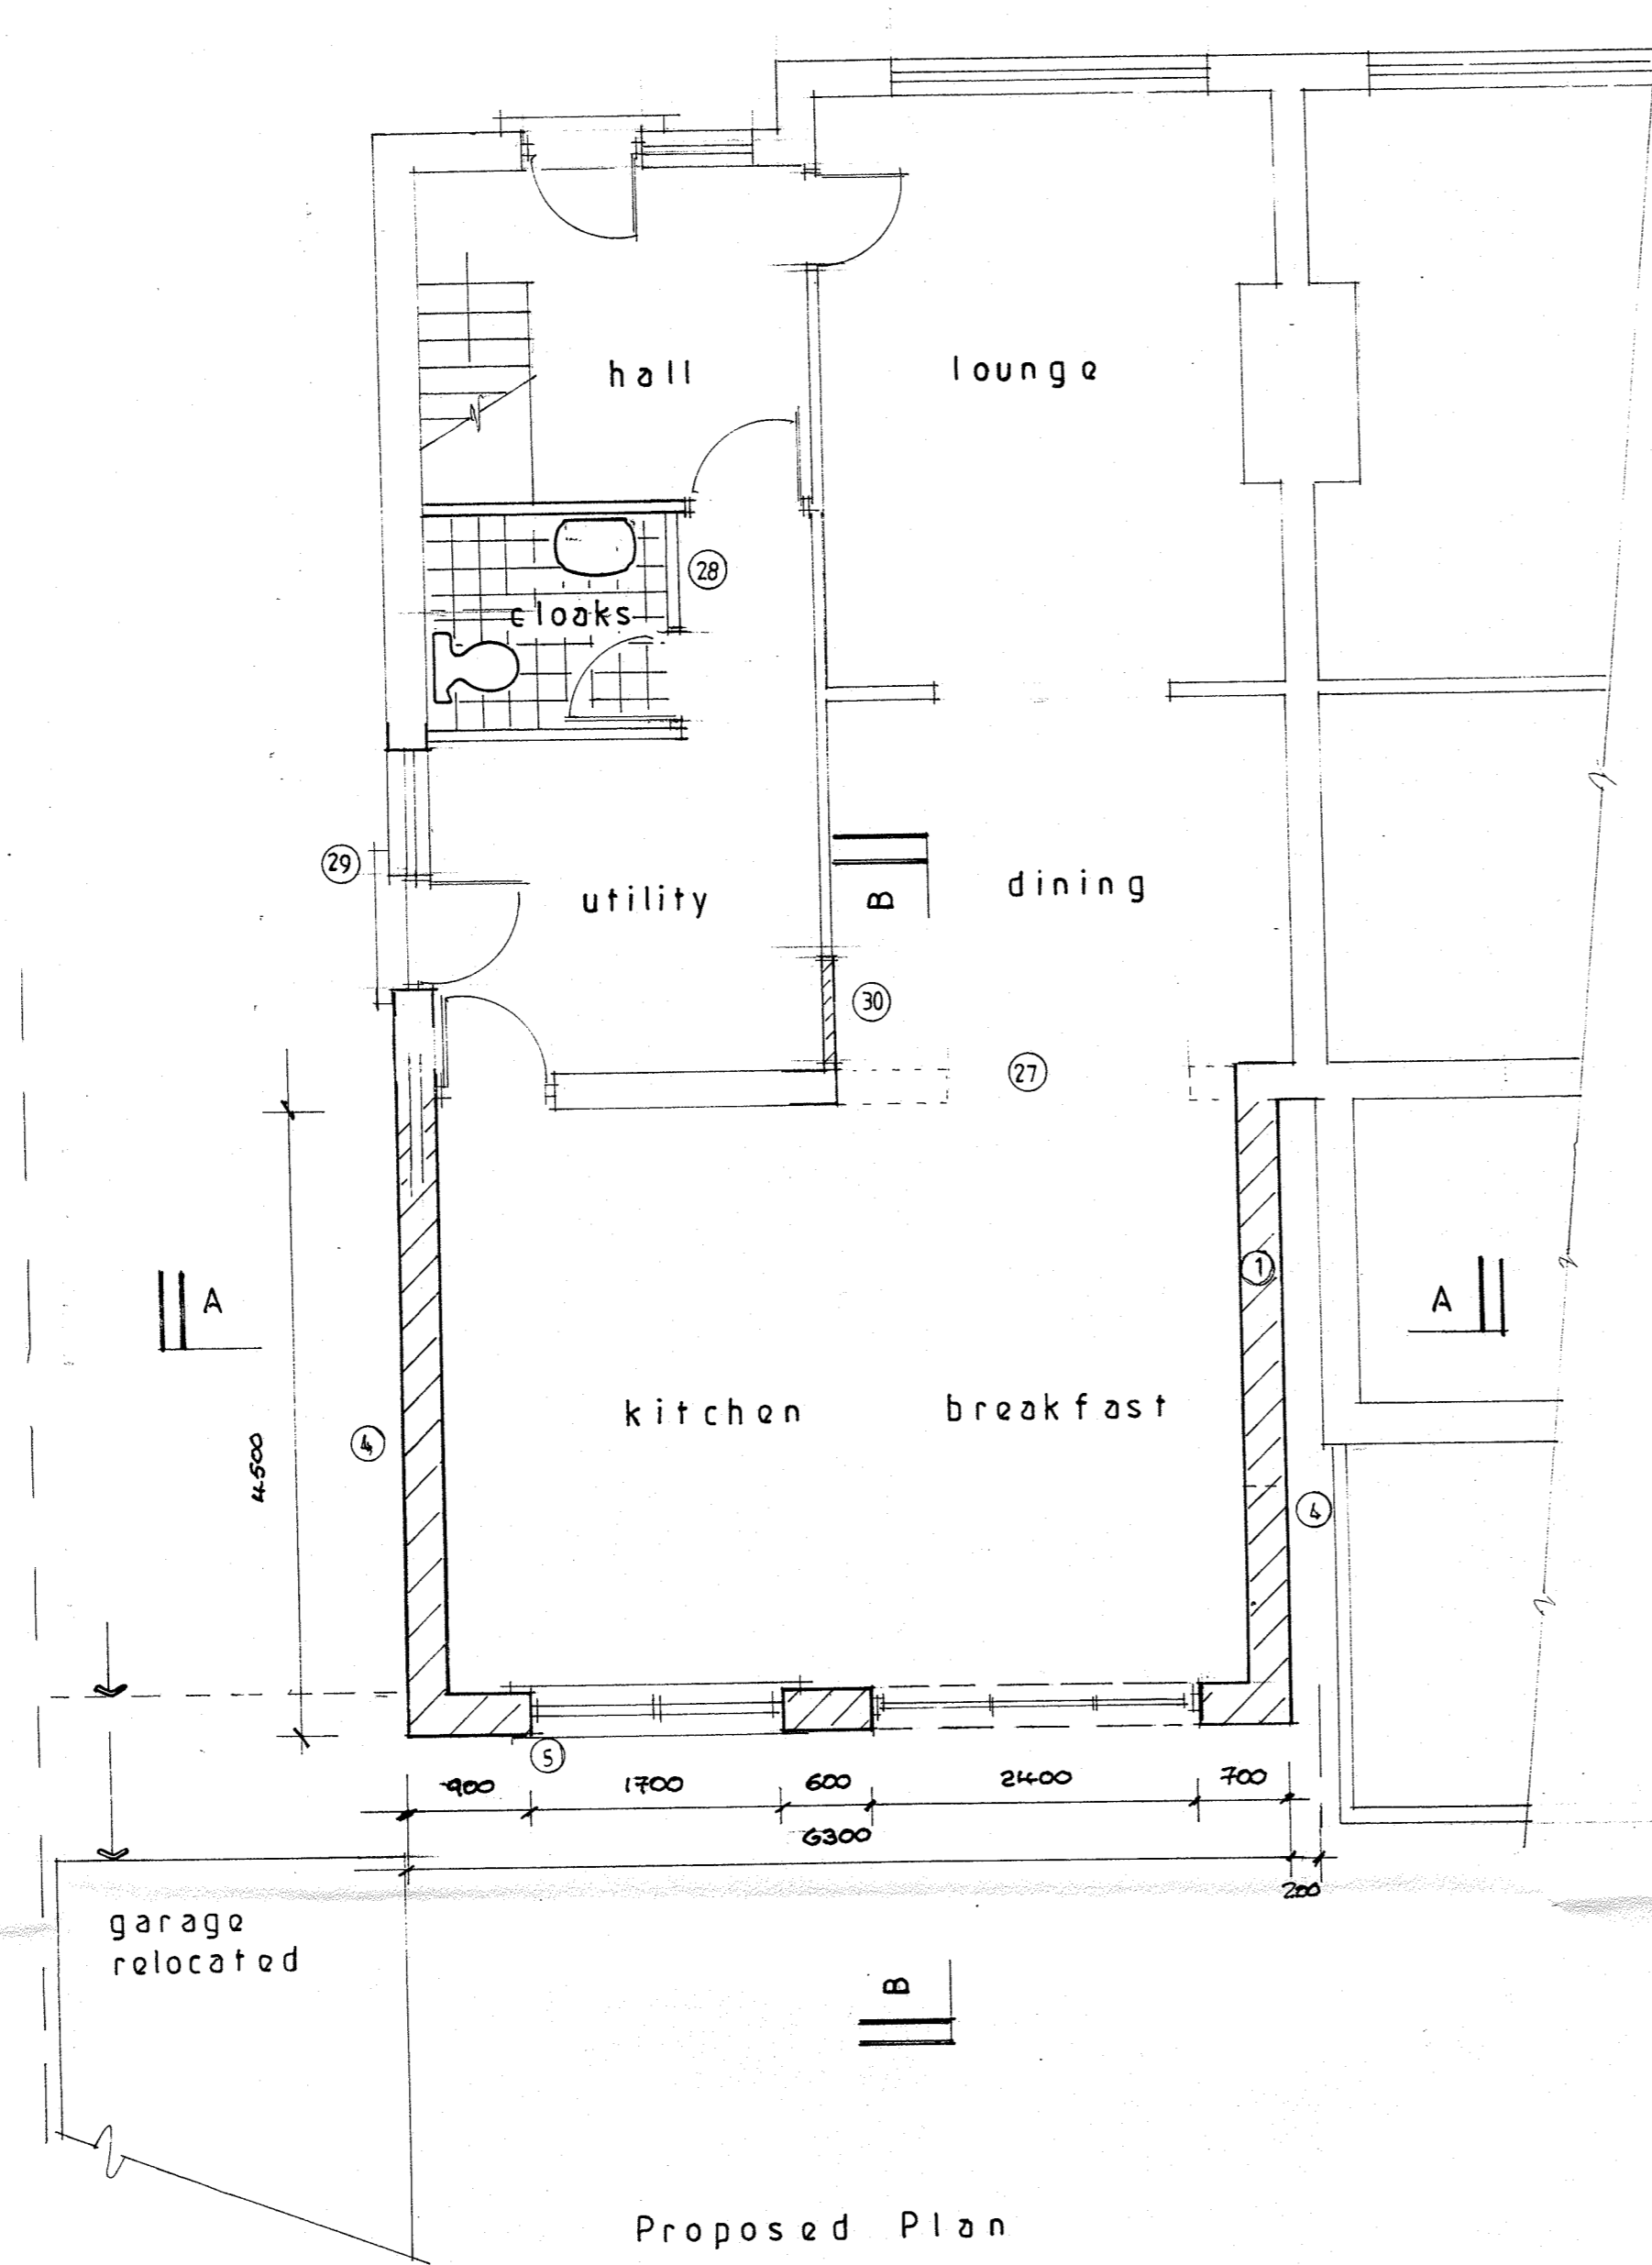

Proposed Plan

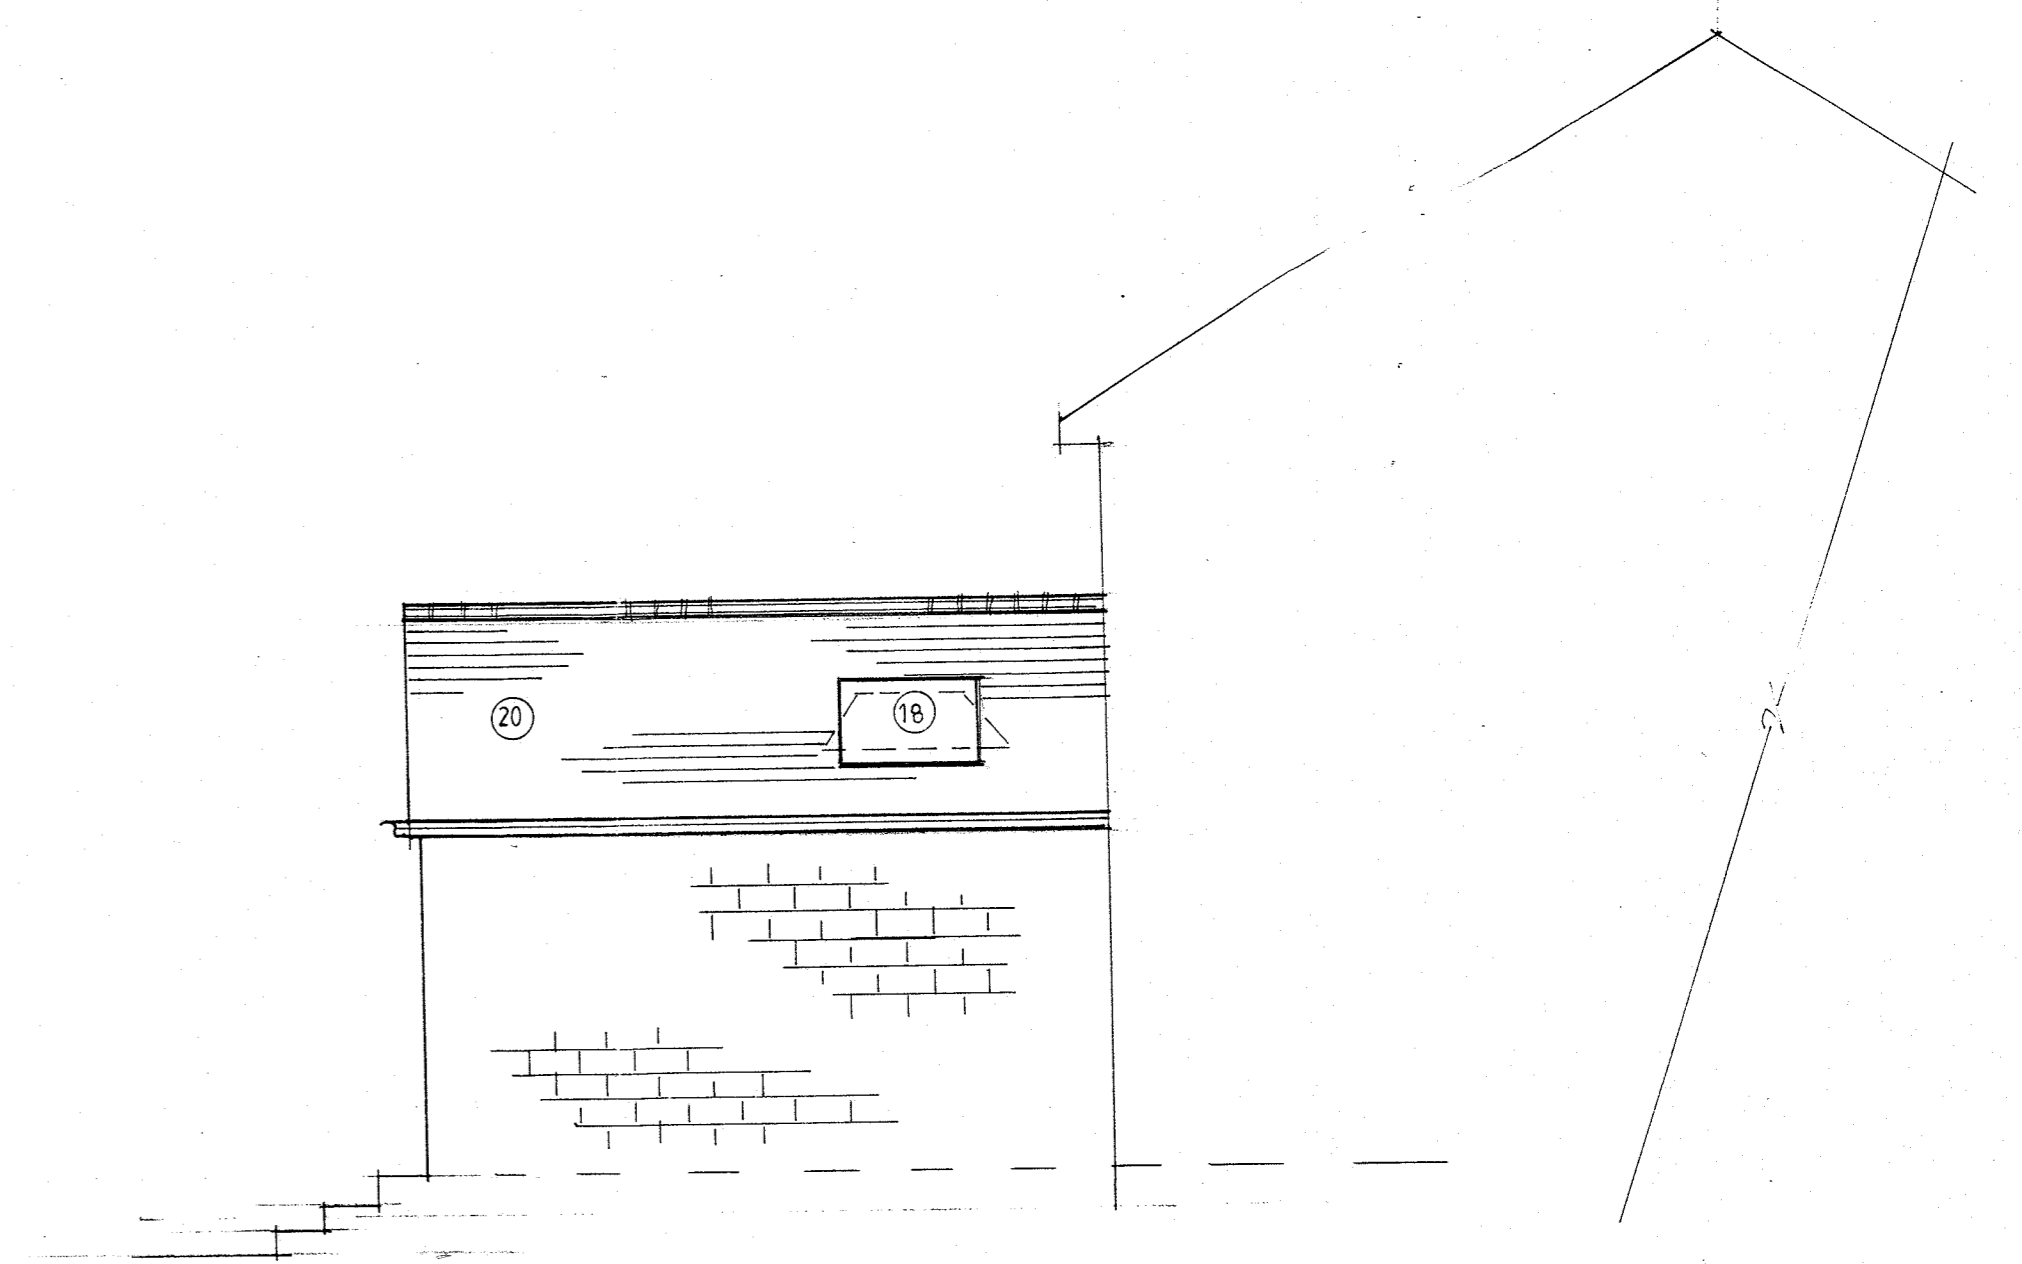


Proposed Side Elevation
(south west)

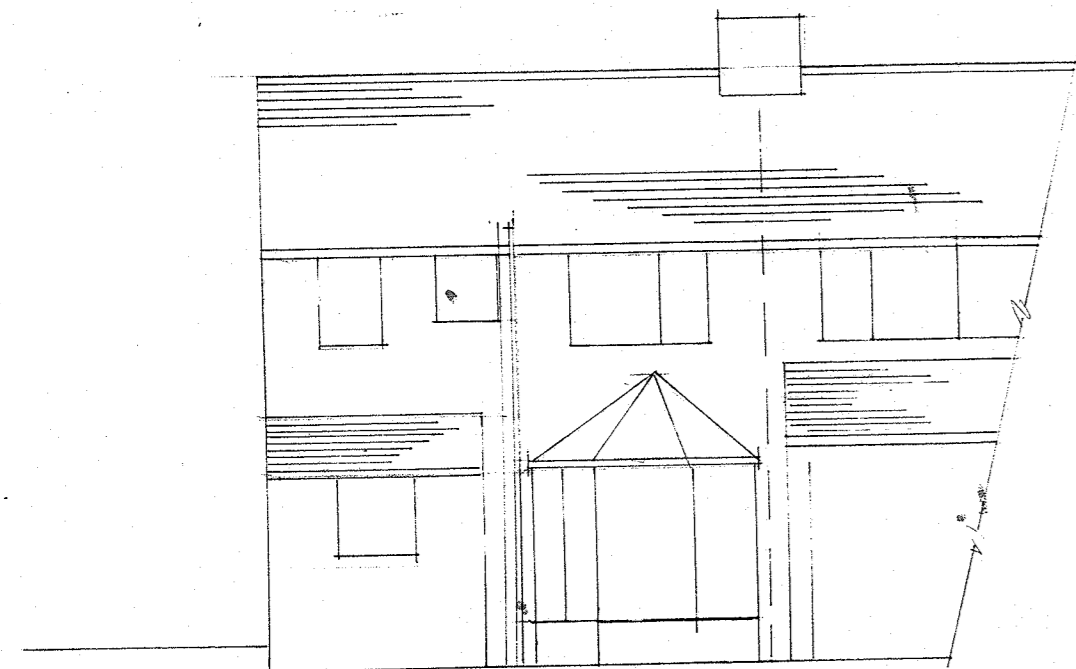


existing rear elevation



Proposed Rear Elevation
(north west)

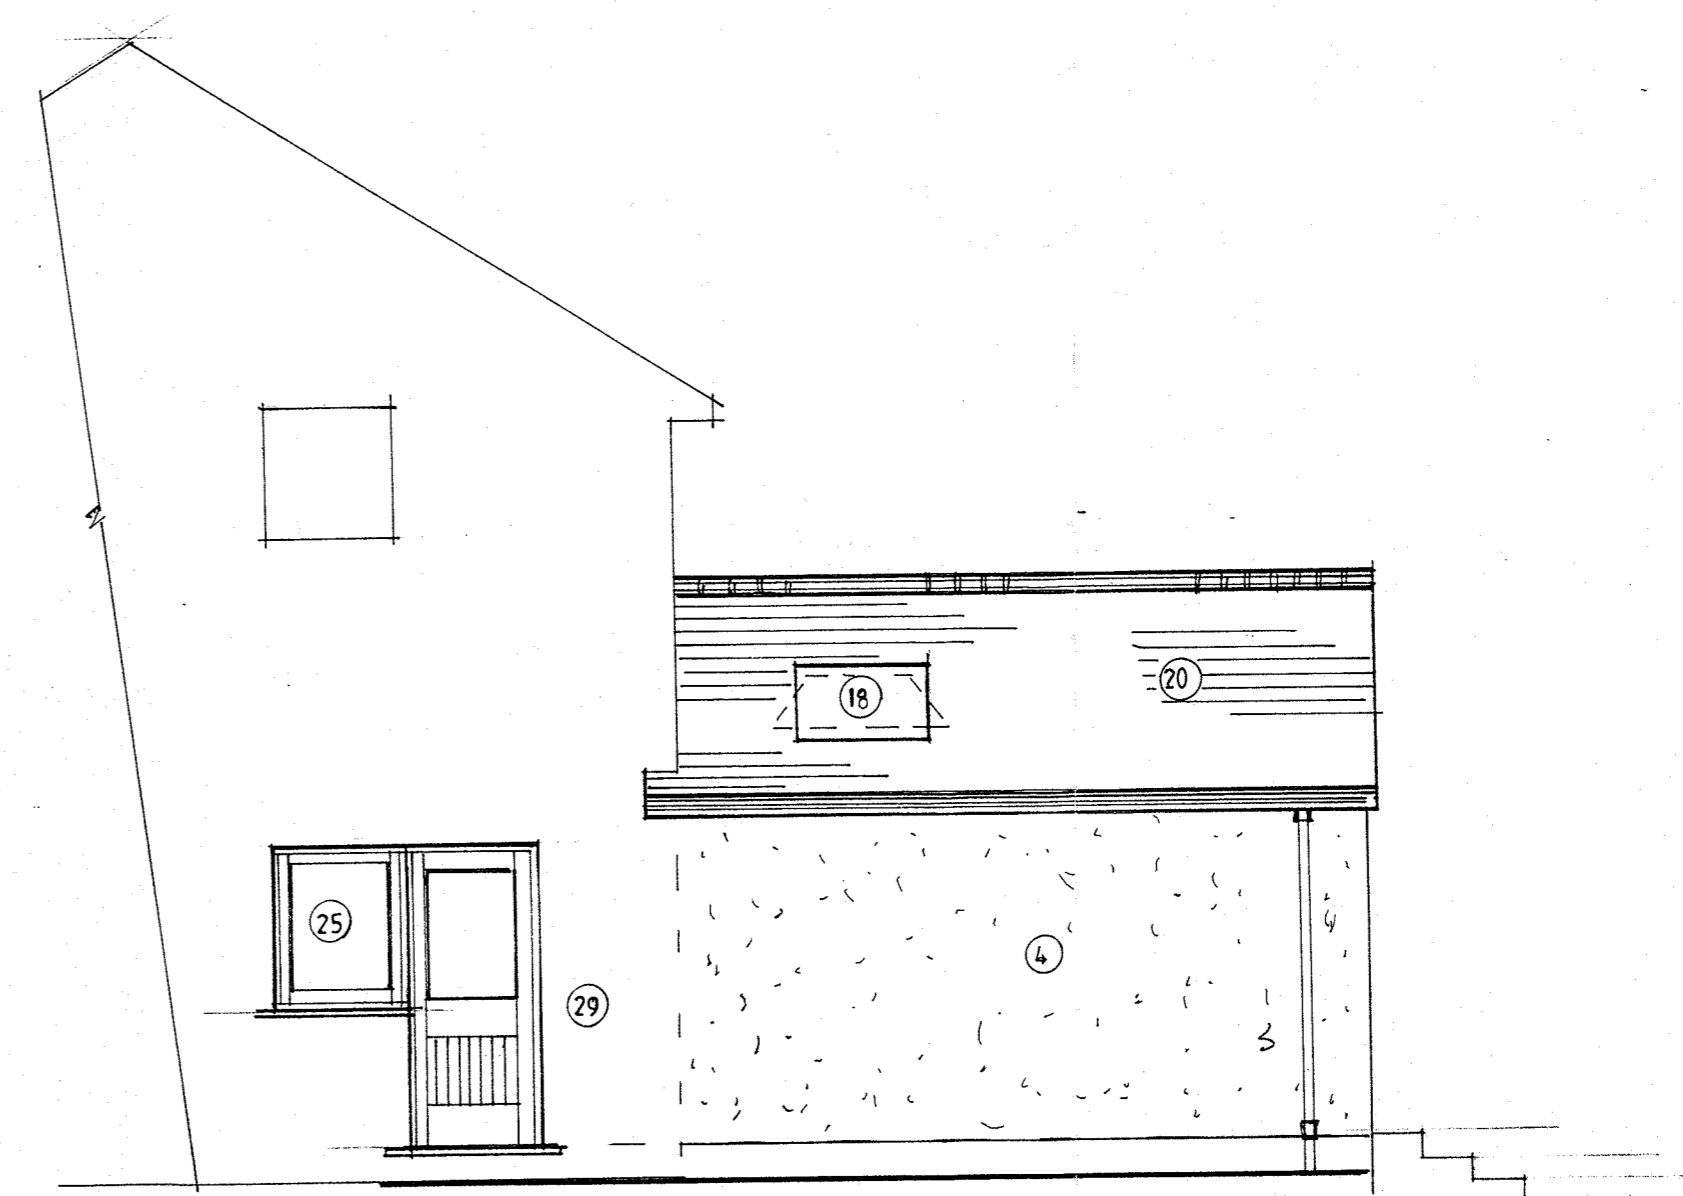

Proposed Side Elevation

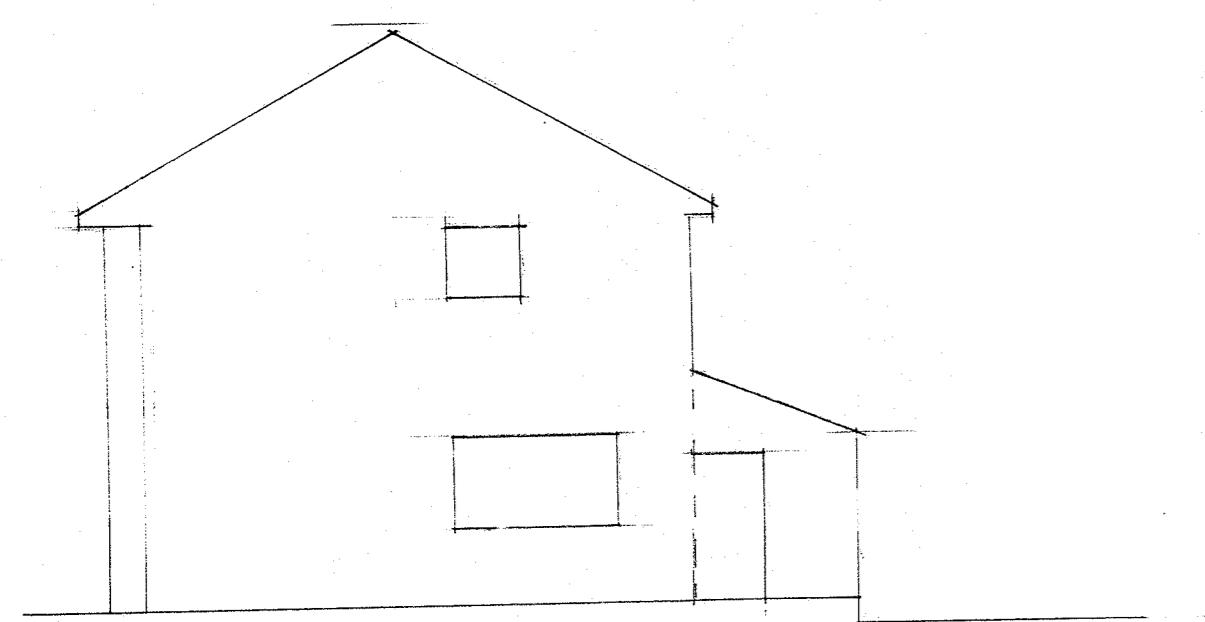

existing side elevation

S.J. Bialecki Limited Building Surveyors
Drawing no 5054
Scale 1:50 & 1:100
Proposed Single Storey Extension At 57 Park Avenue Clitheroe