




GROUND FLOOR PLAN

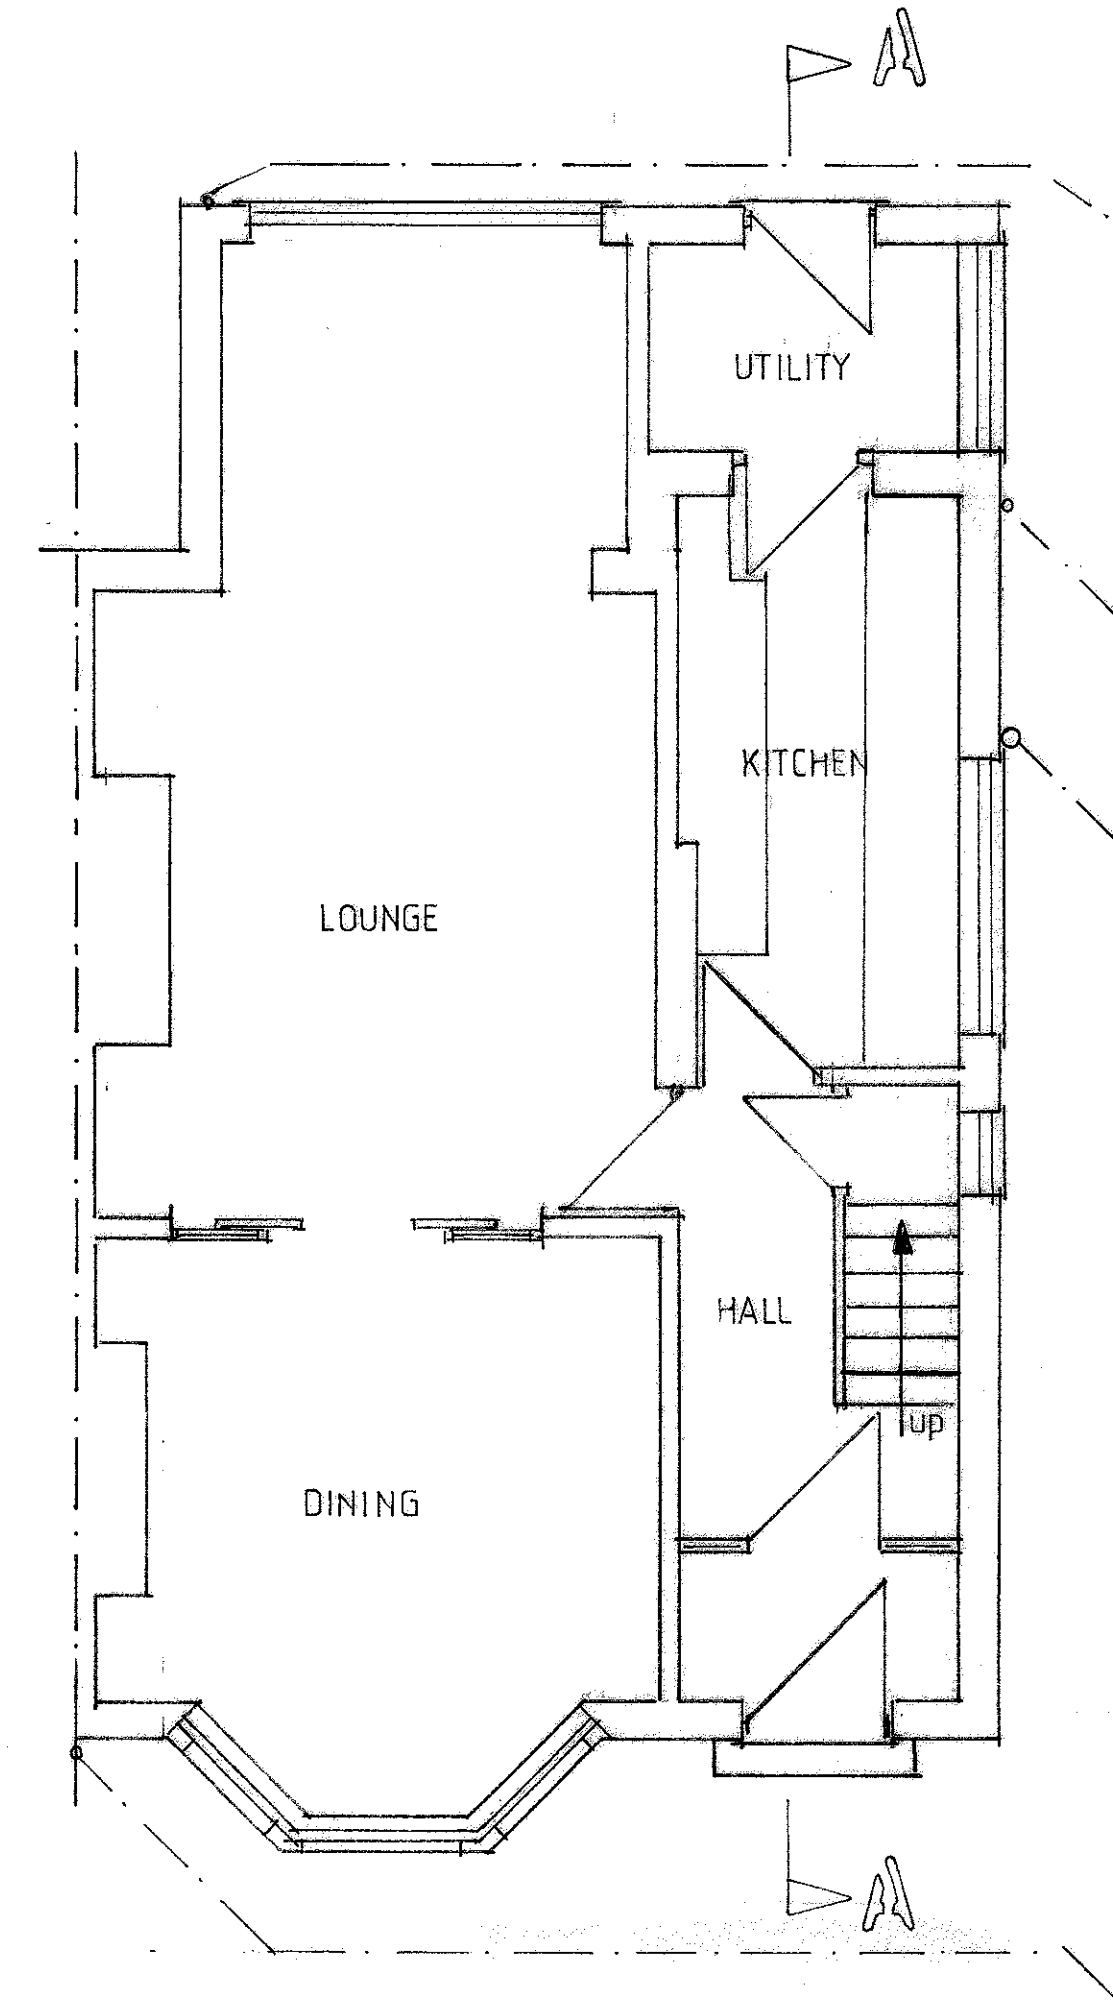


FIRST FLOOR PLAN

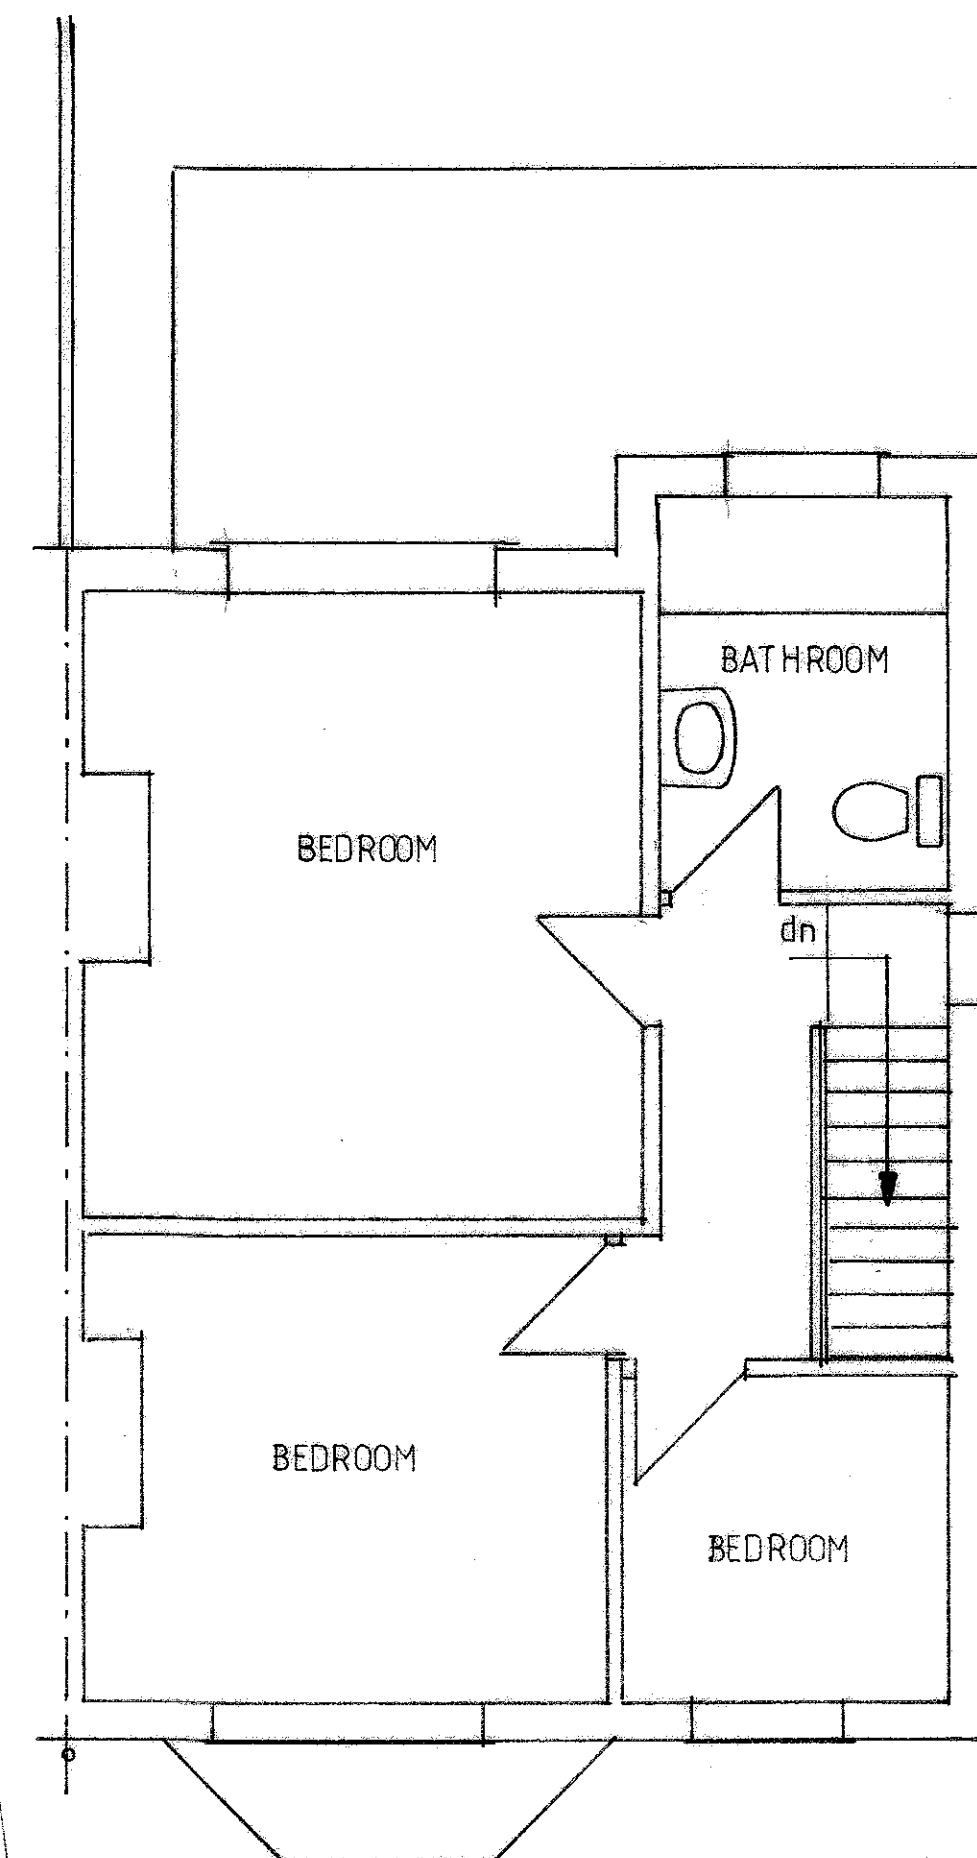

ROOF PLAN

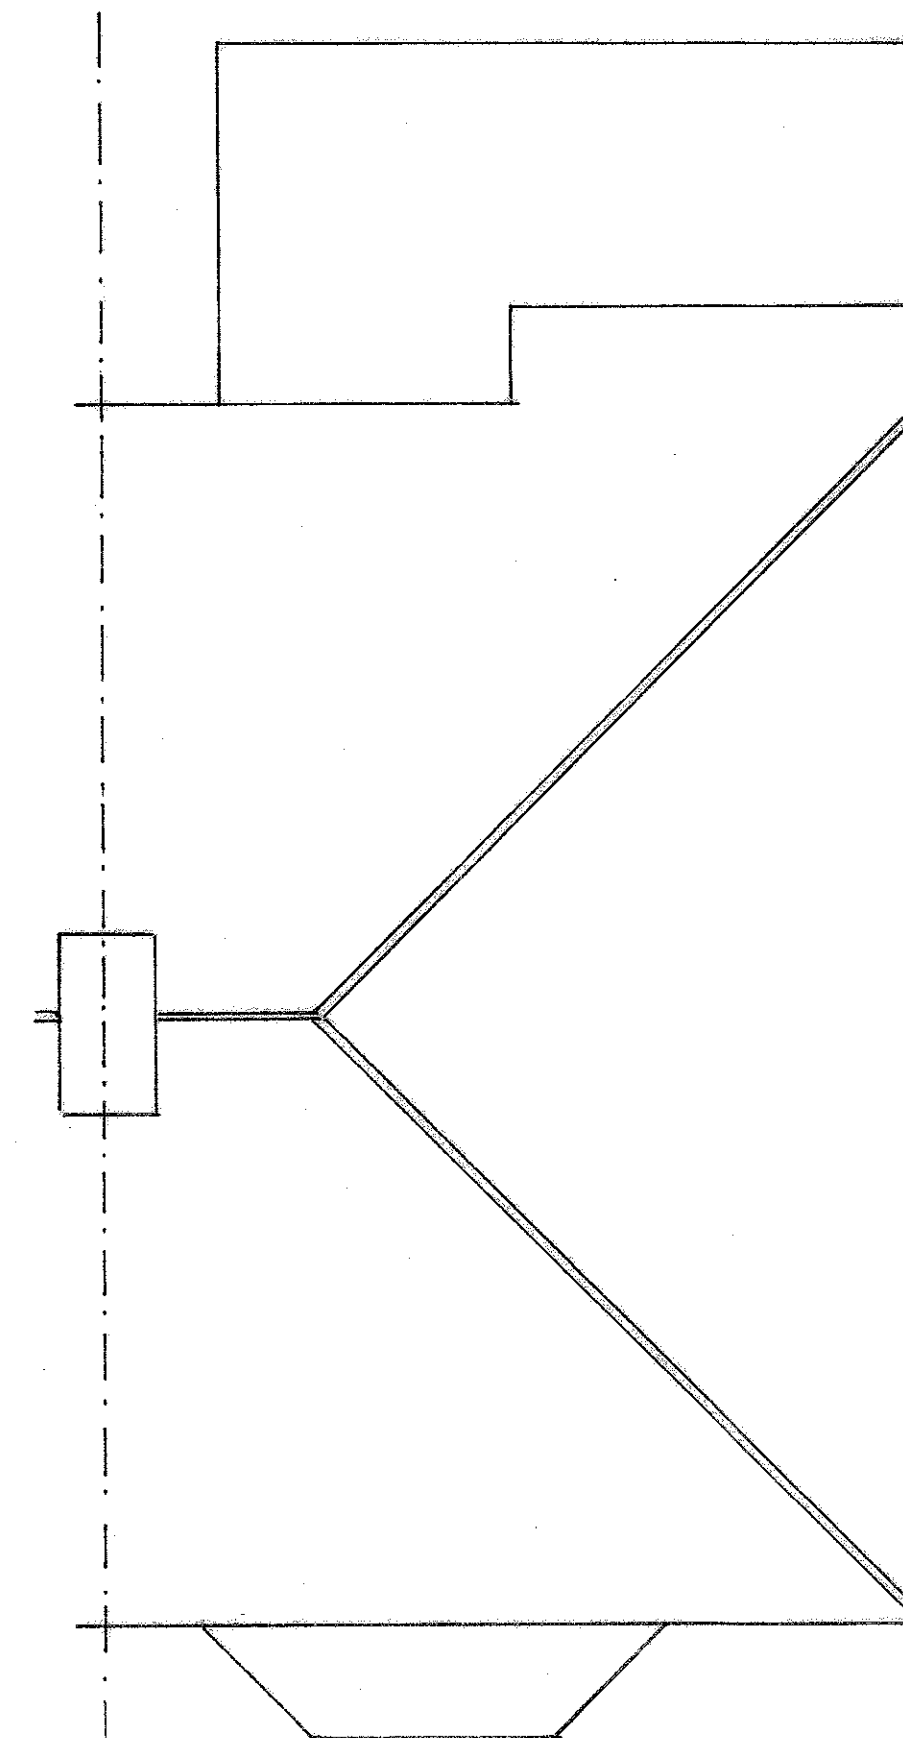

SECTION A - A



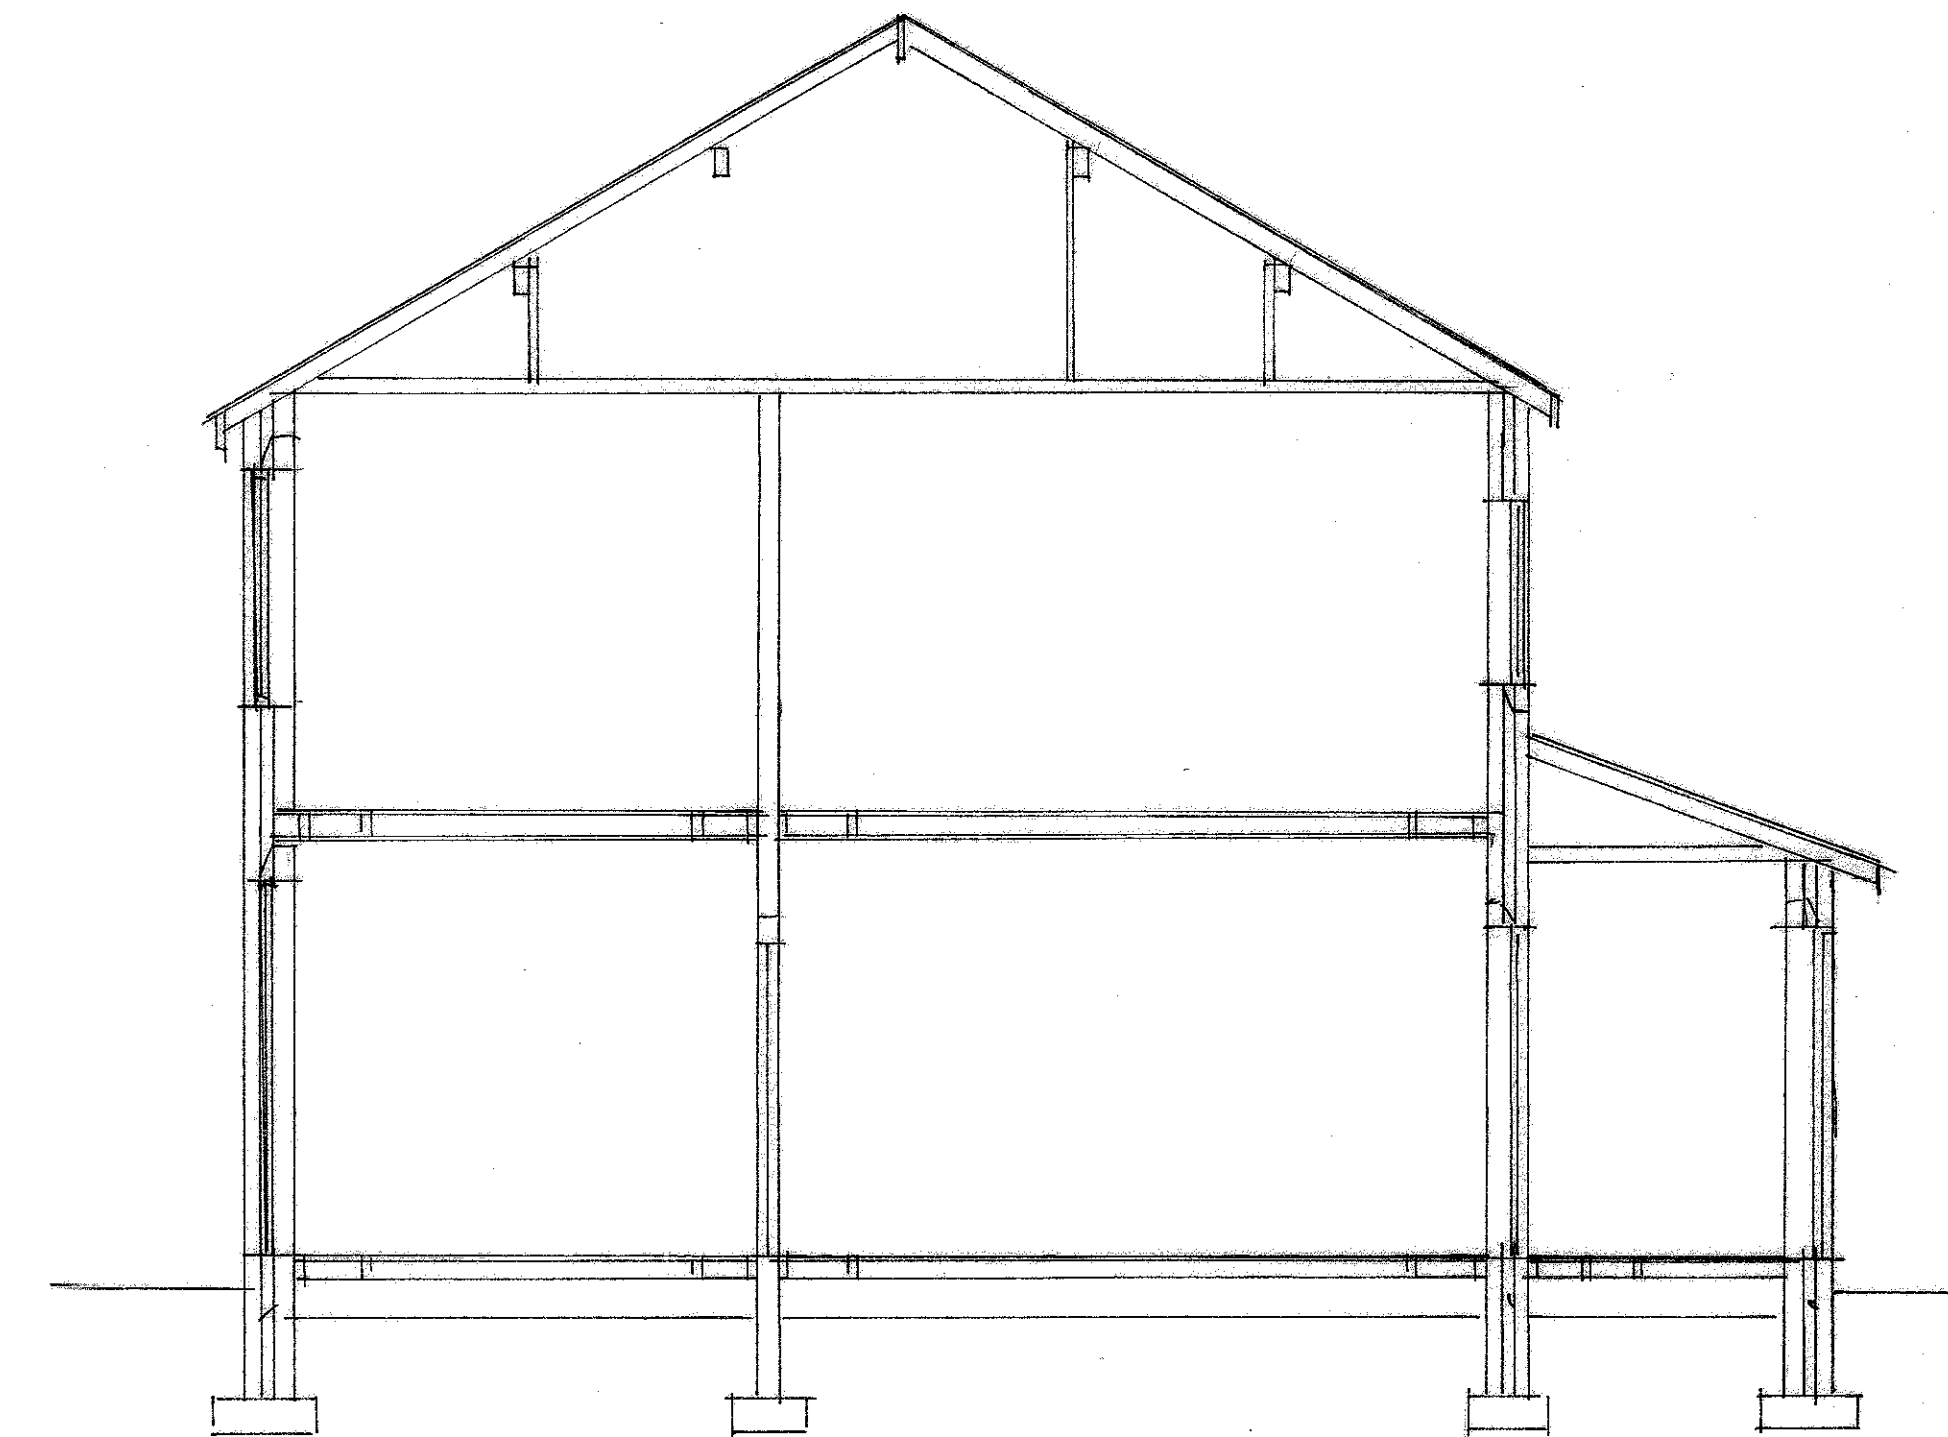


EXISTING FLOOR PLANS, ELEVATIONS & SECTION

FRONT ELEVATION

REAR ELEVATION

SIDE ELEVATION

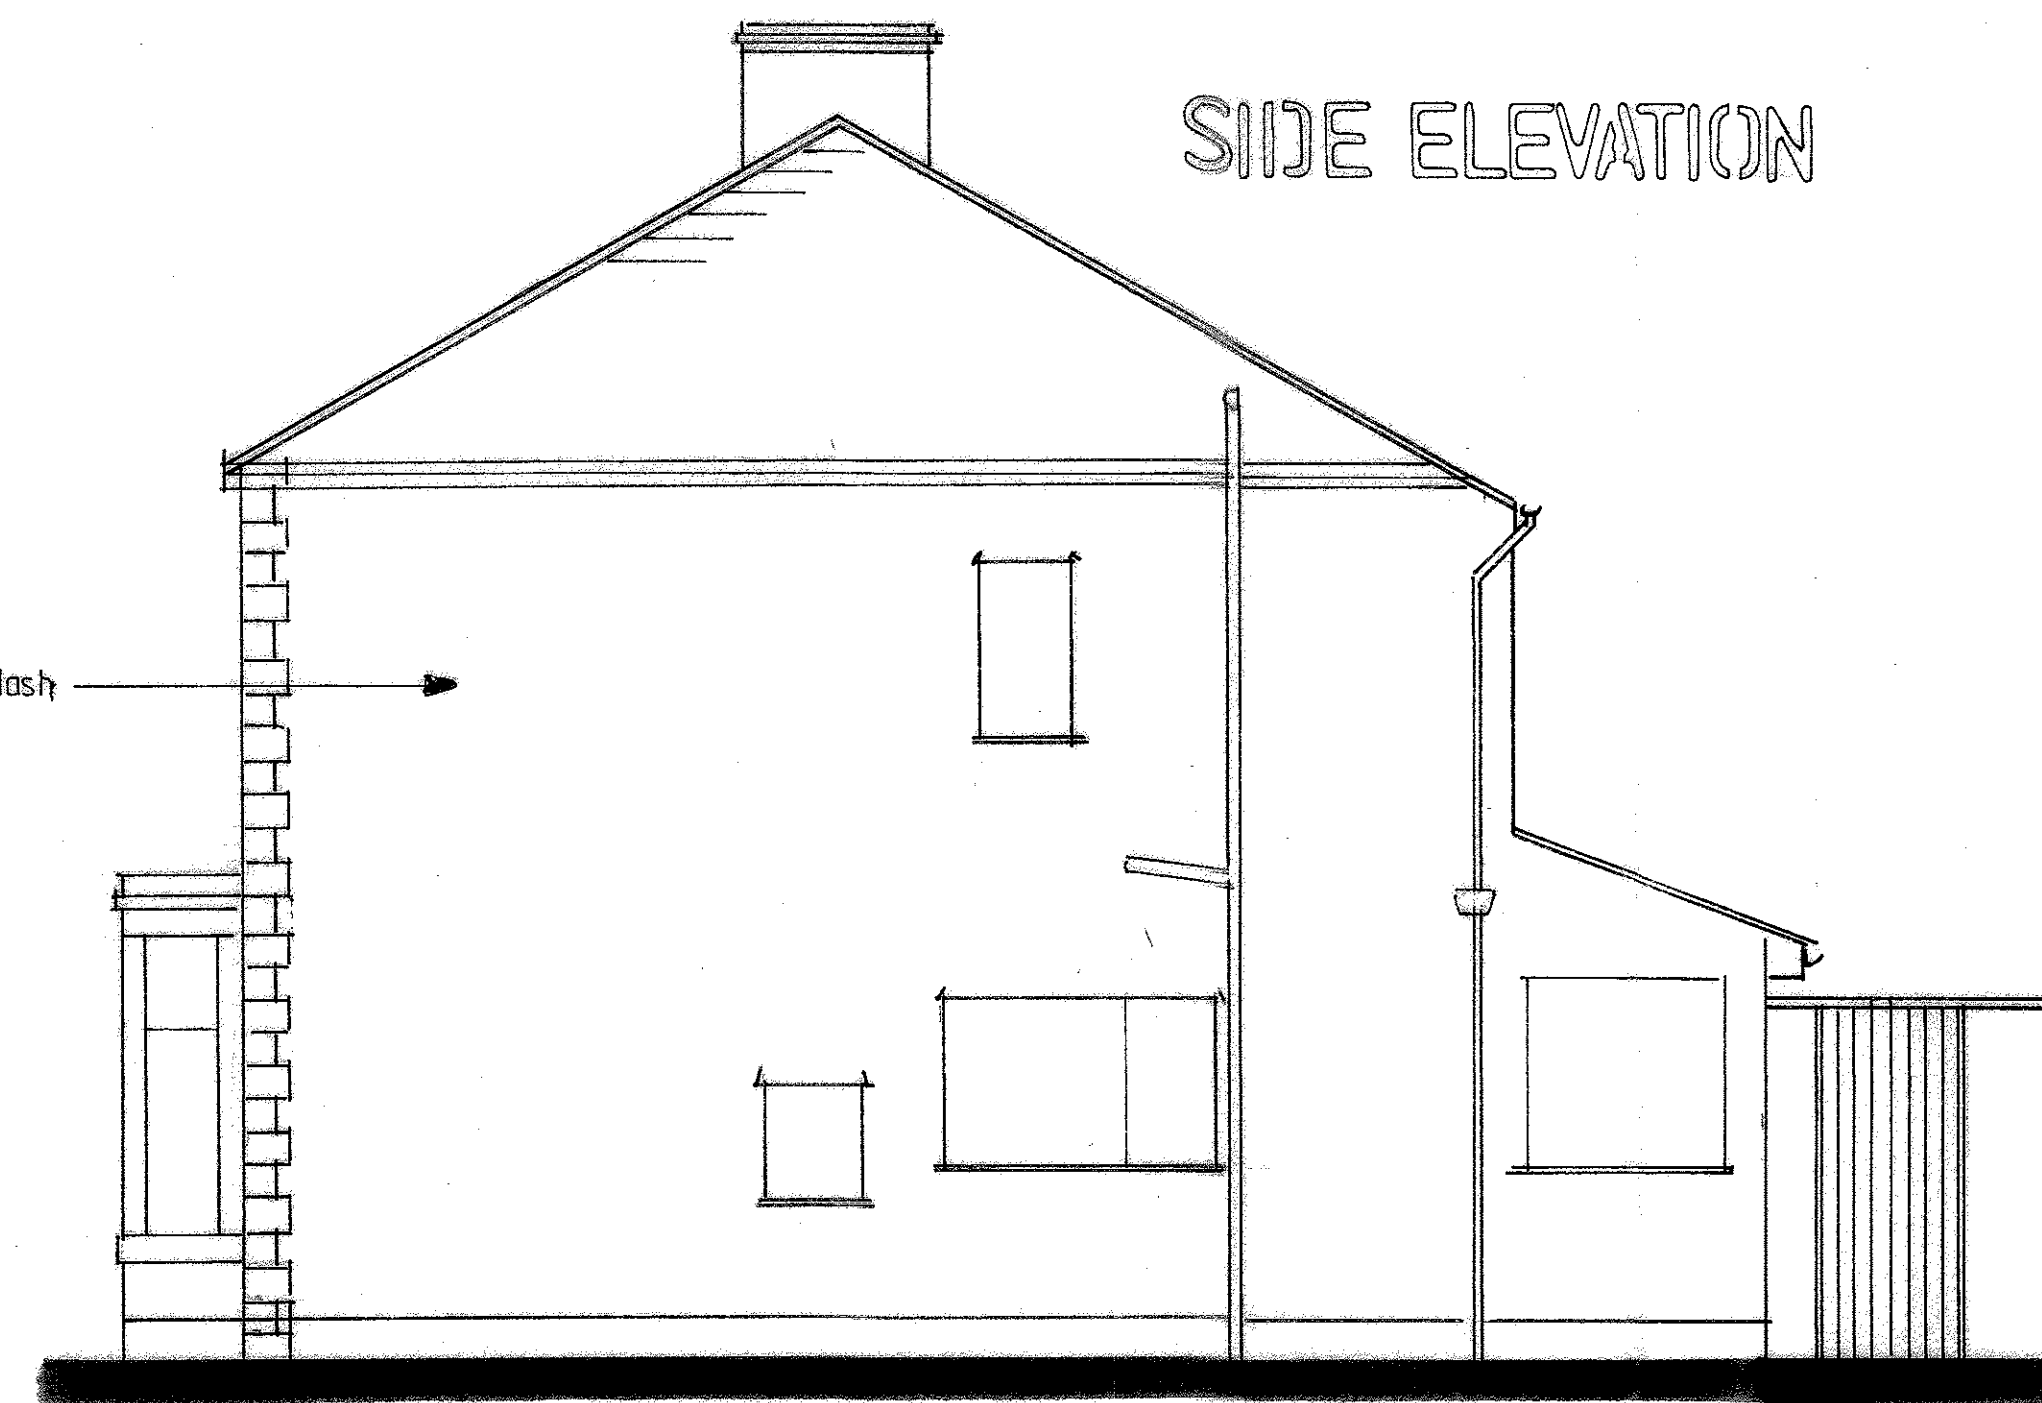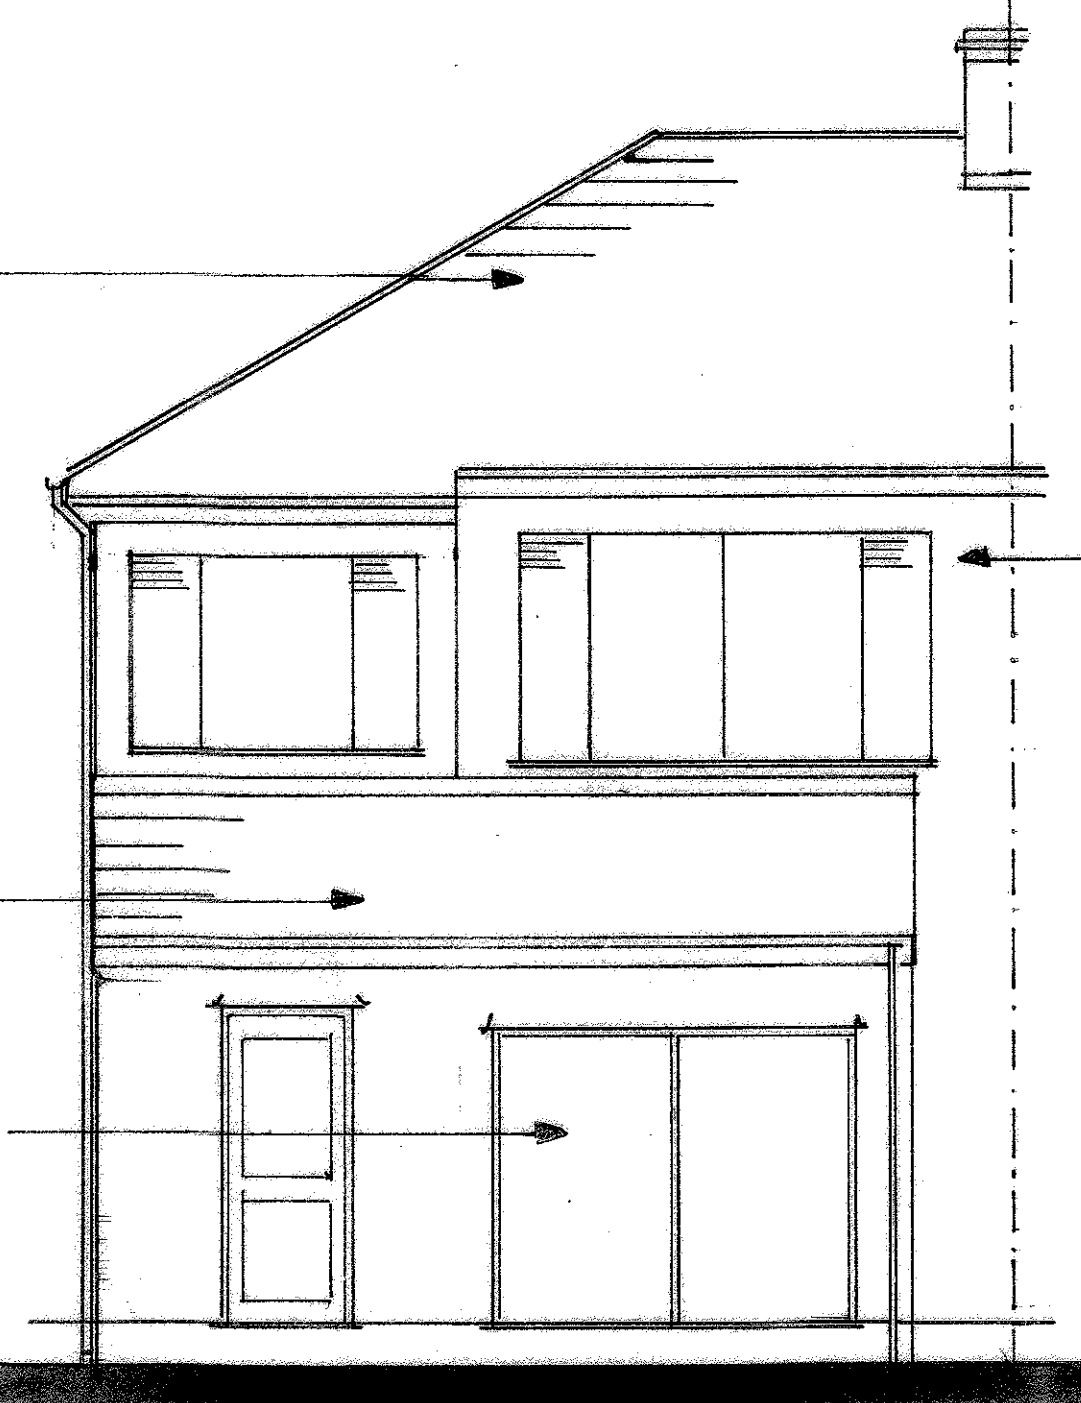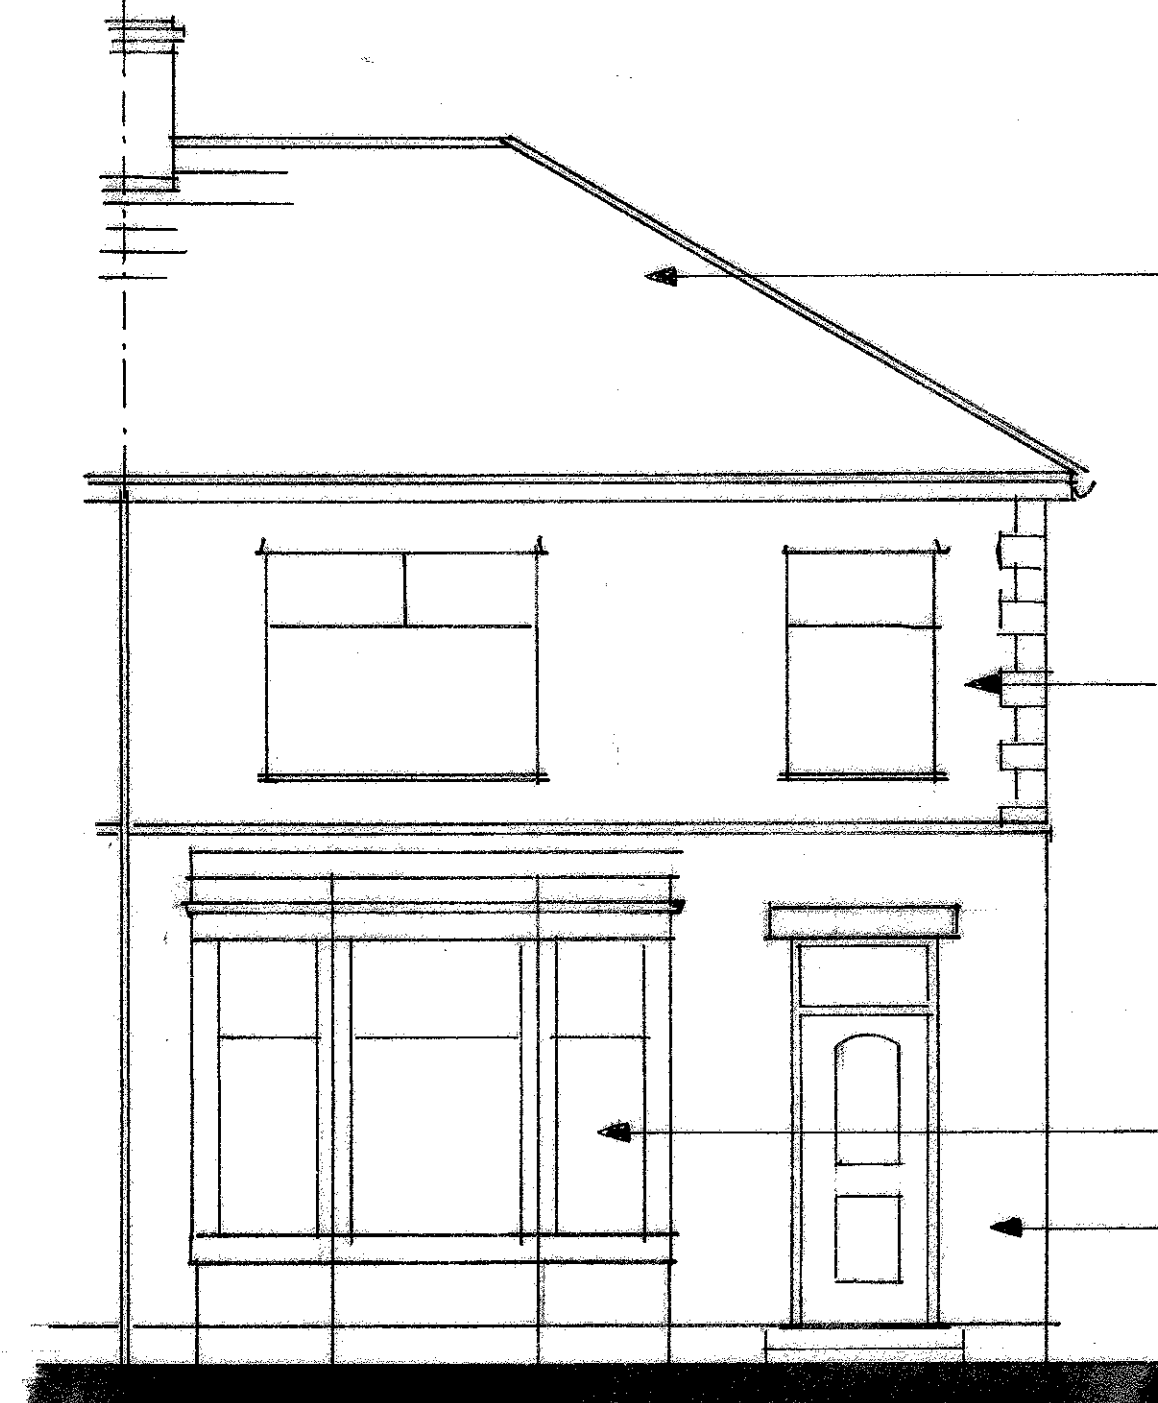

Blue slate

Pebbledash

Interlocking concrete tiles

White upvc windows & doors

Engineering brick

Brickwork

Pebbledash

320180661P

PROPOSED SINGLE &
TWO - STOREY
EXTENSION

FOR MR & MRS D ALLISON

AT 86 MITTON ROAD
WHALLEY
BB7 9JN

ADRIAN HUGHES
ARCHITECTURAL SERVICES

SCALE 1:50

DATE JUNE 2018

DRAWING NO.

1/16/2018