




GROUND FLOOR PLAN

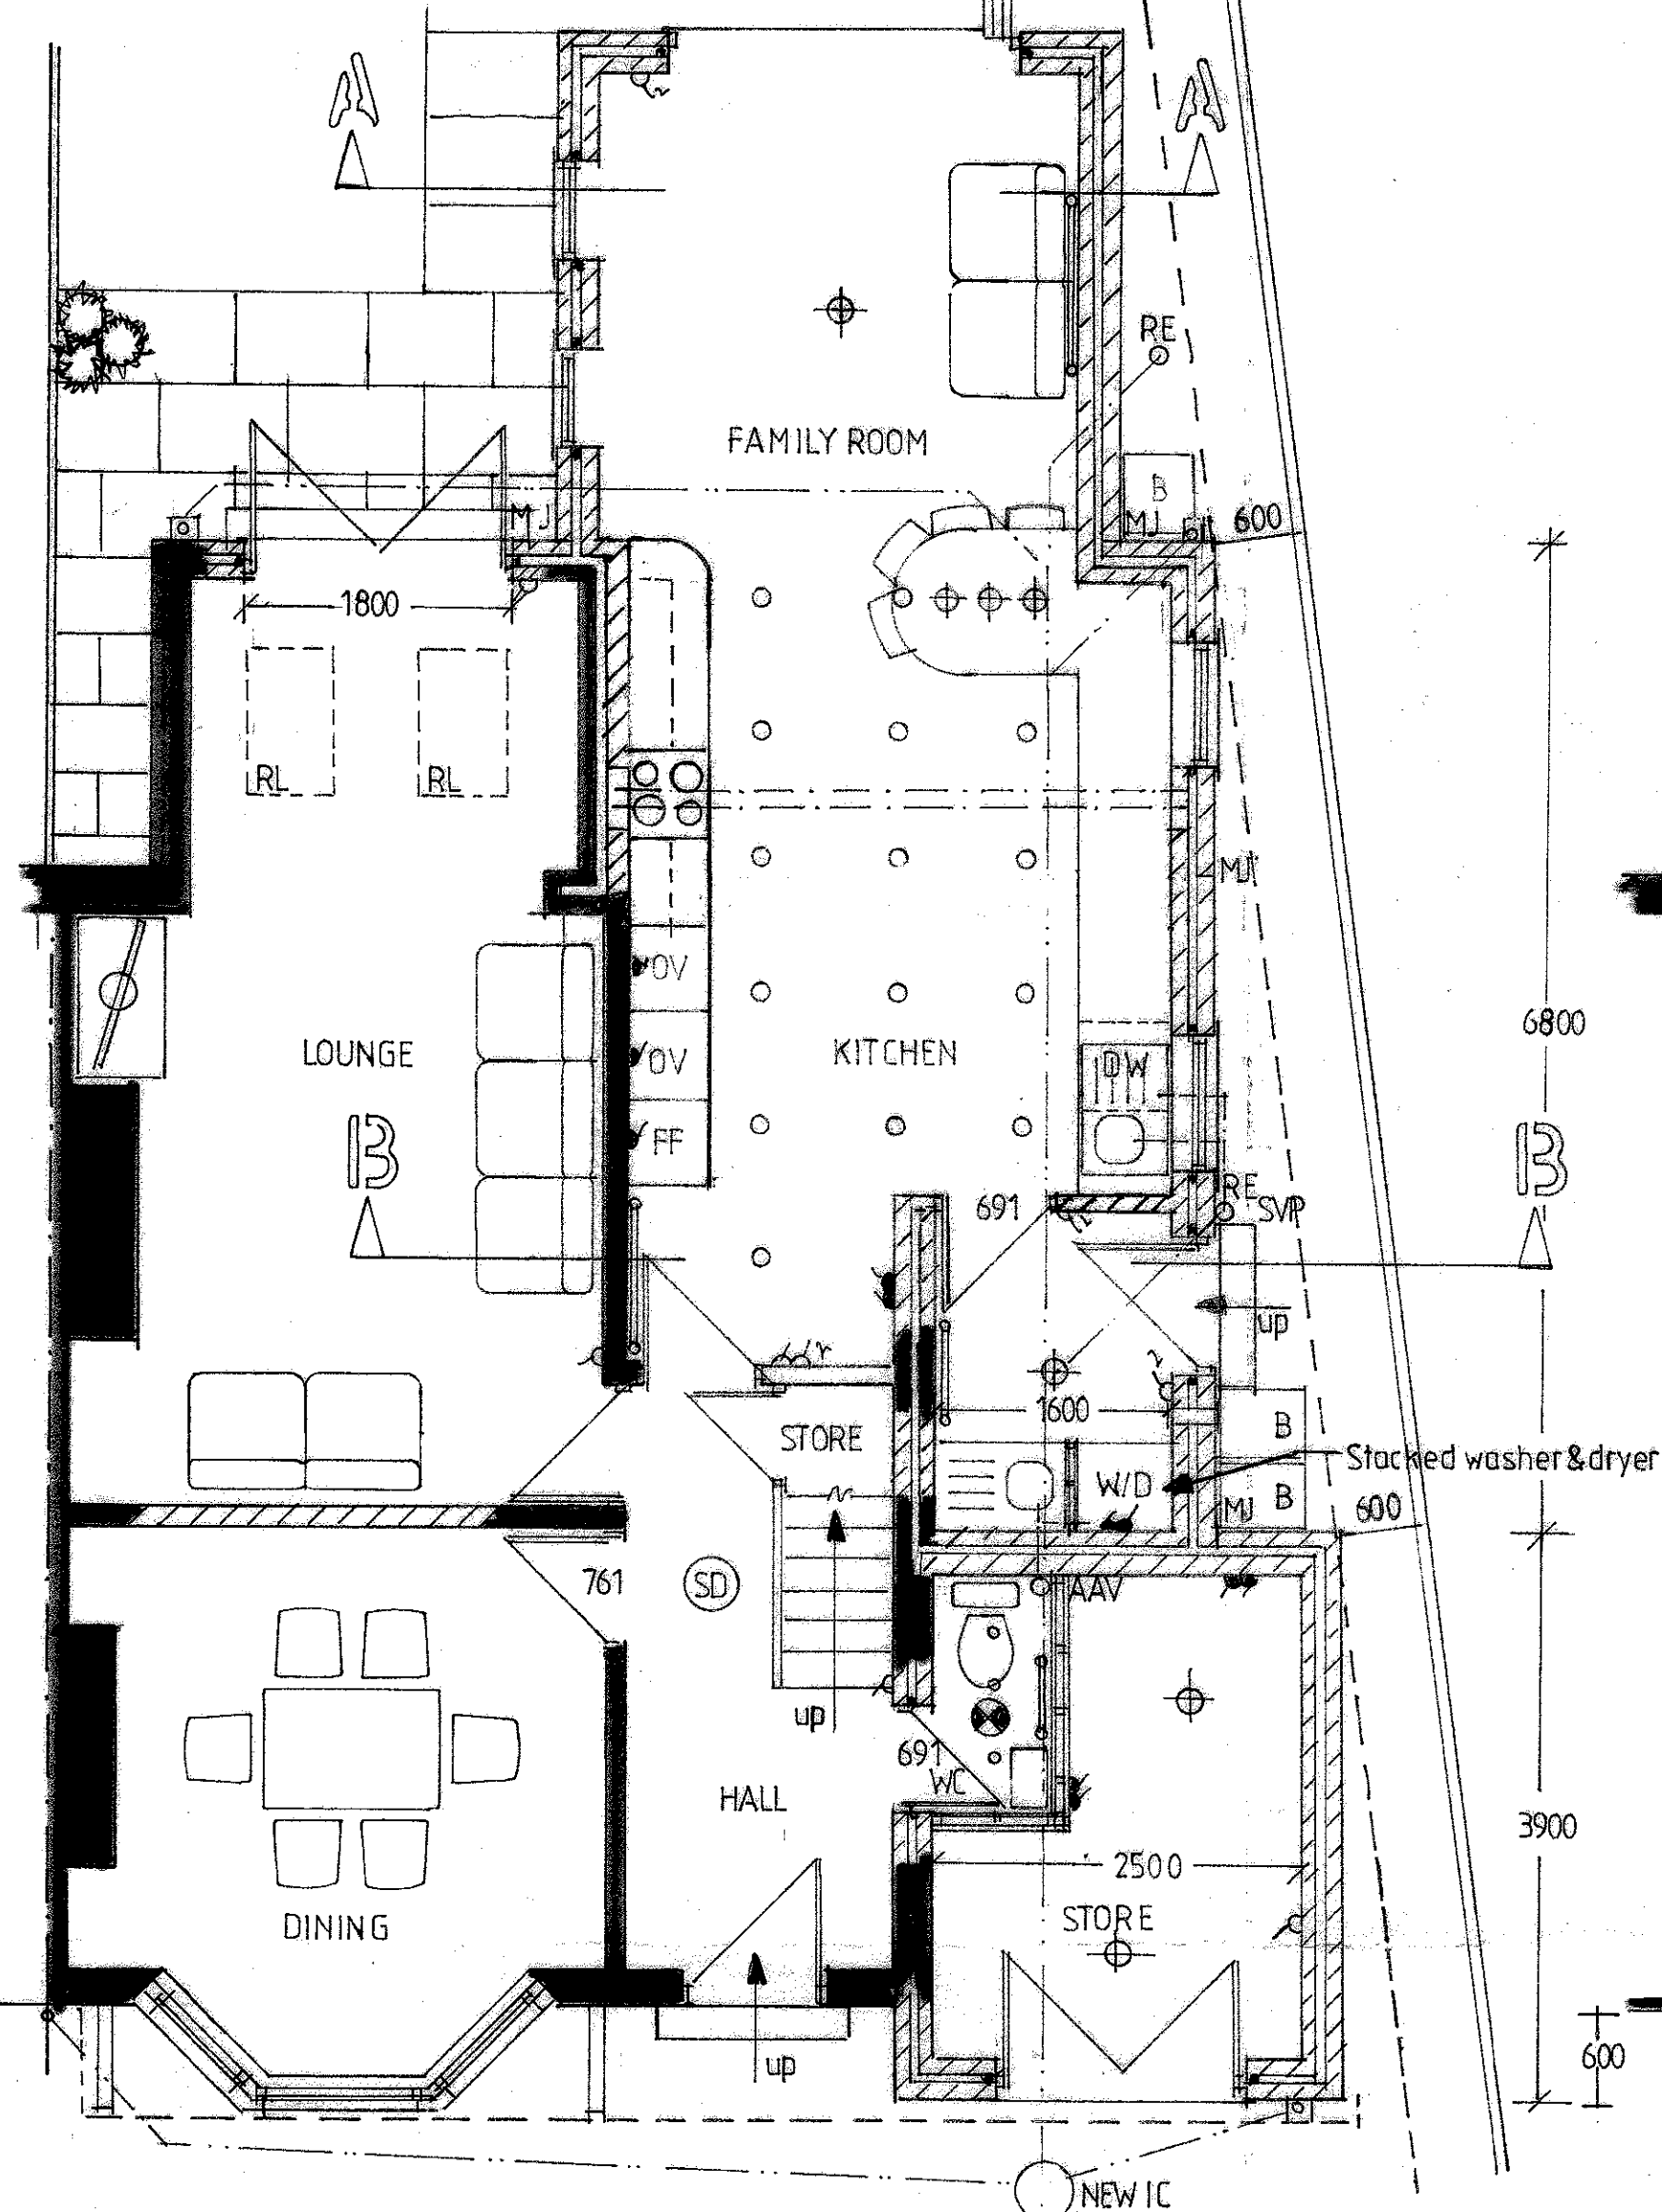


FIRST FLOOR PLAN

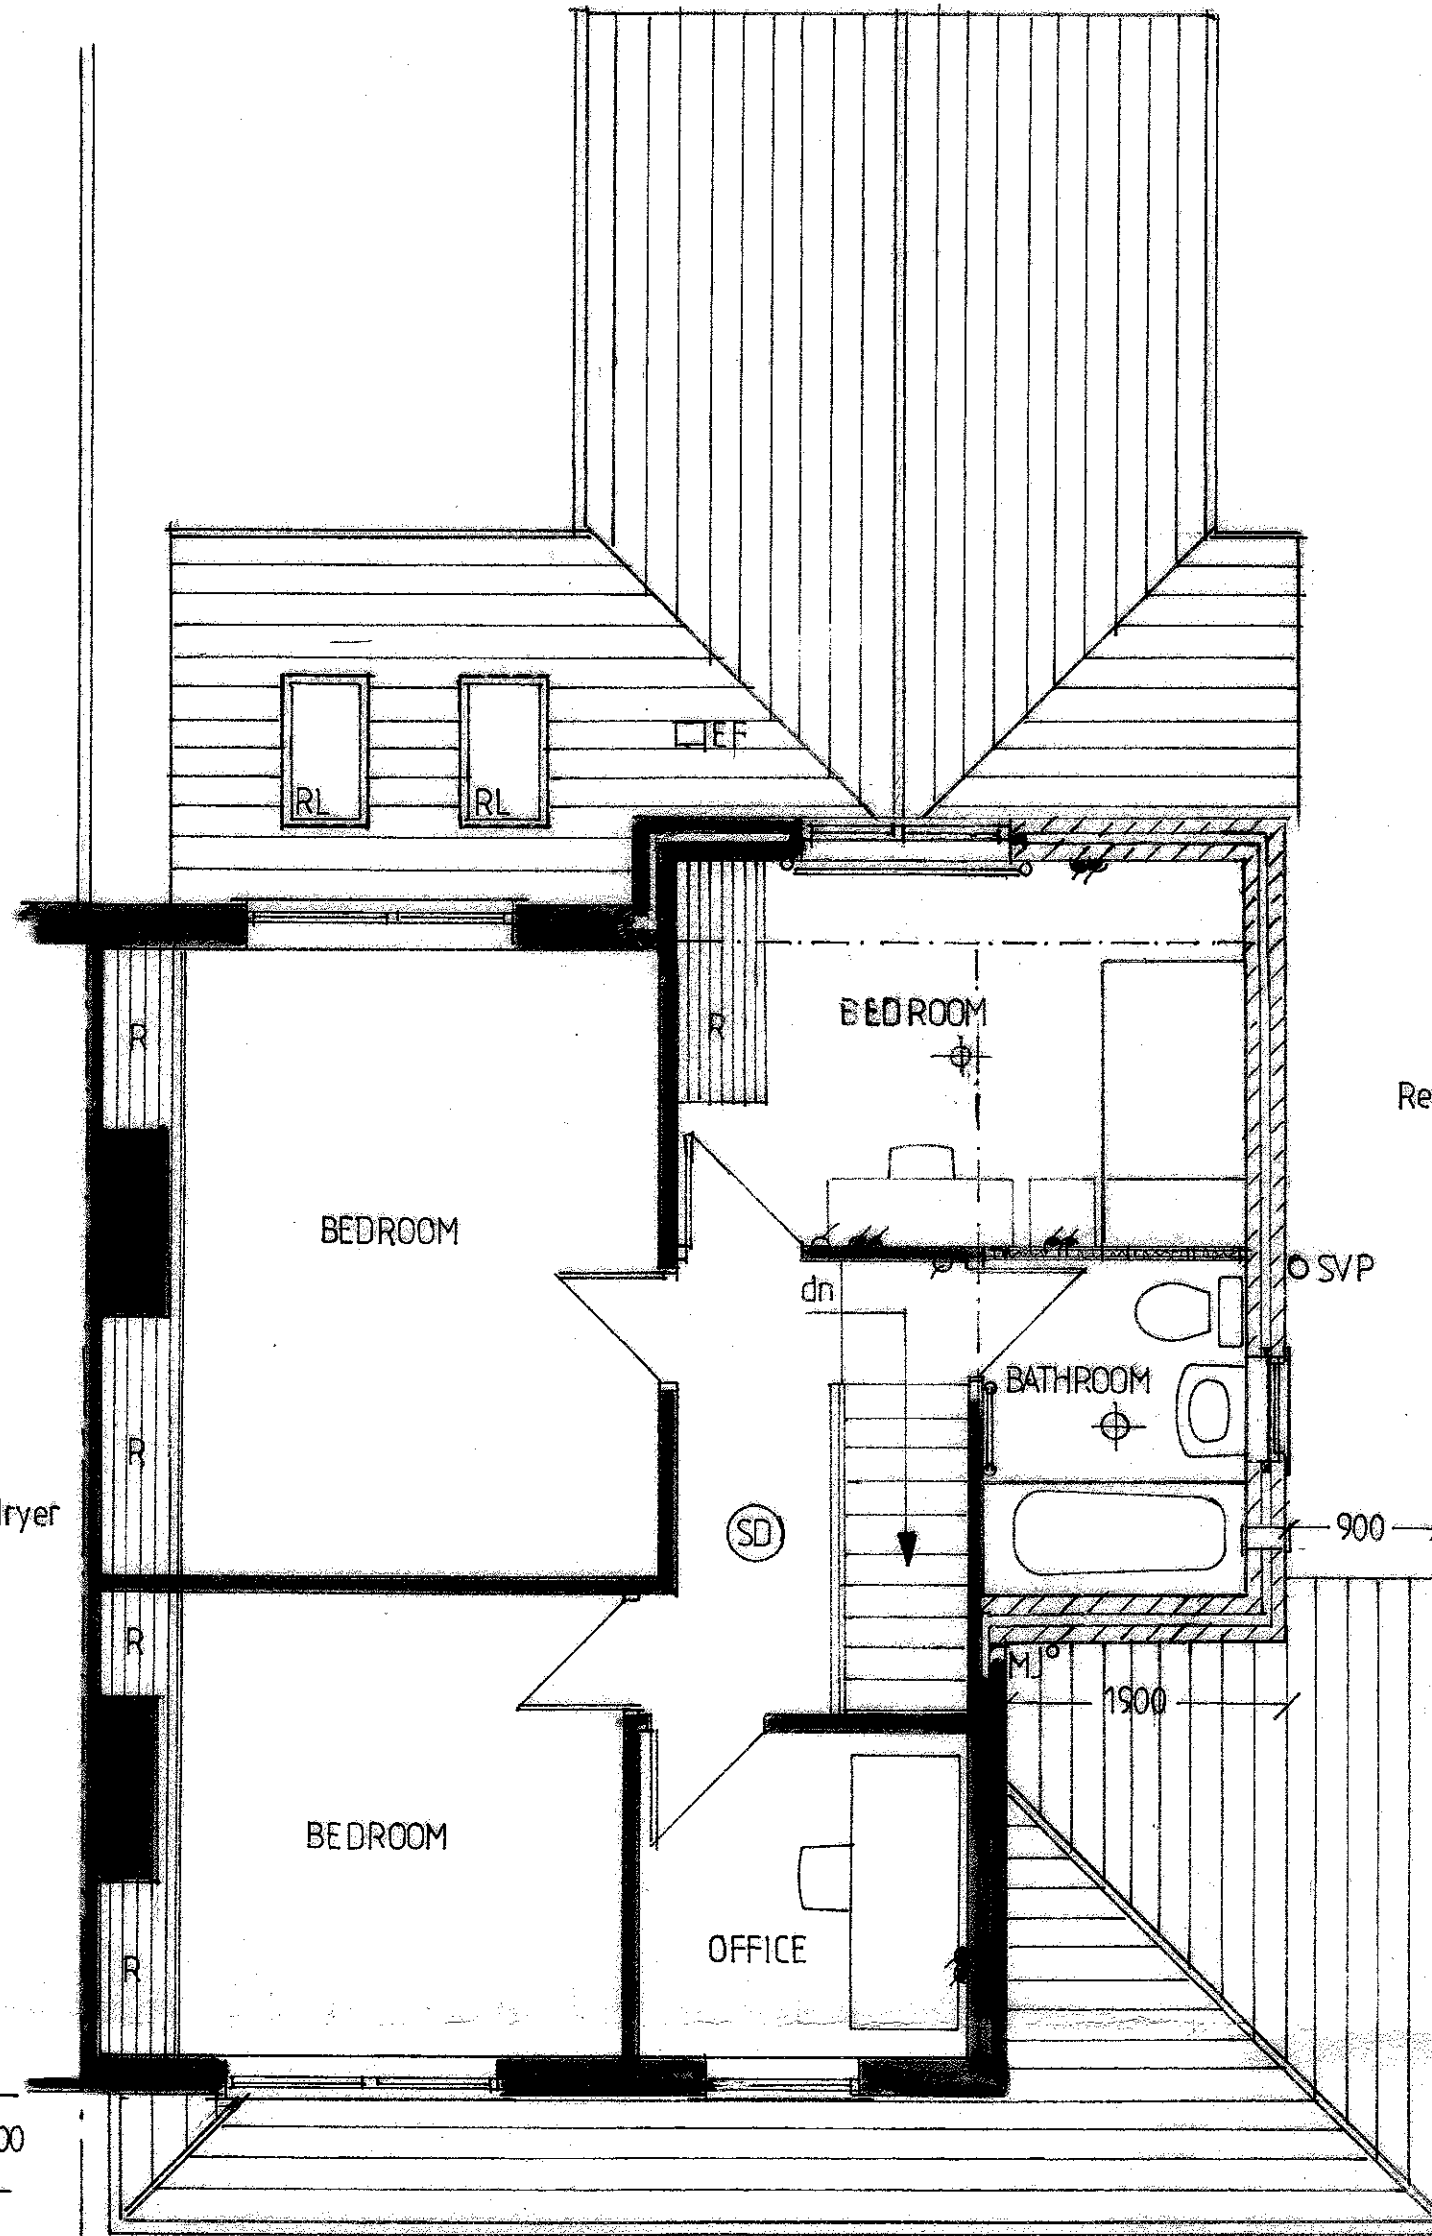


SIDE ELEVATION

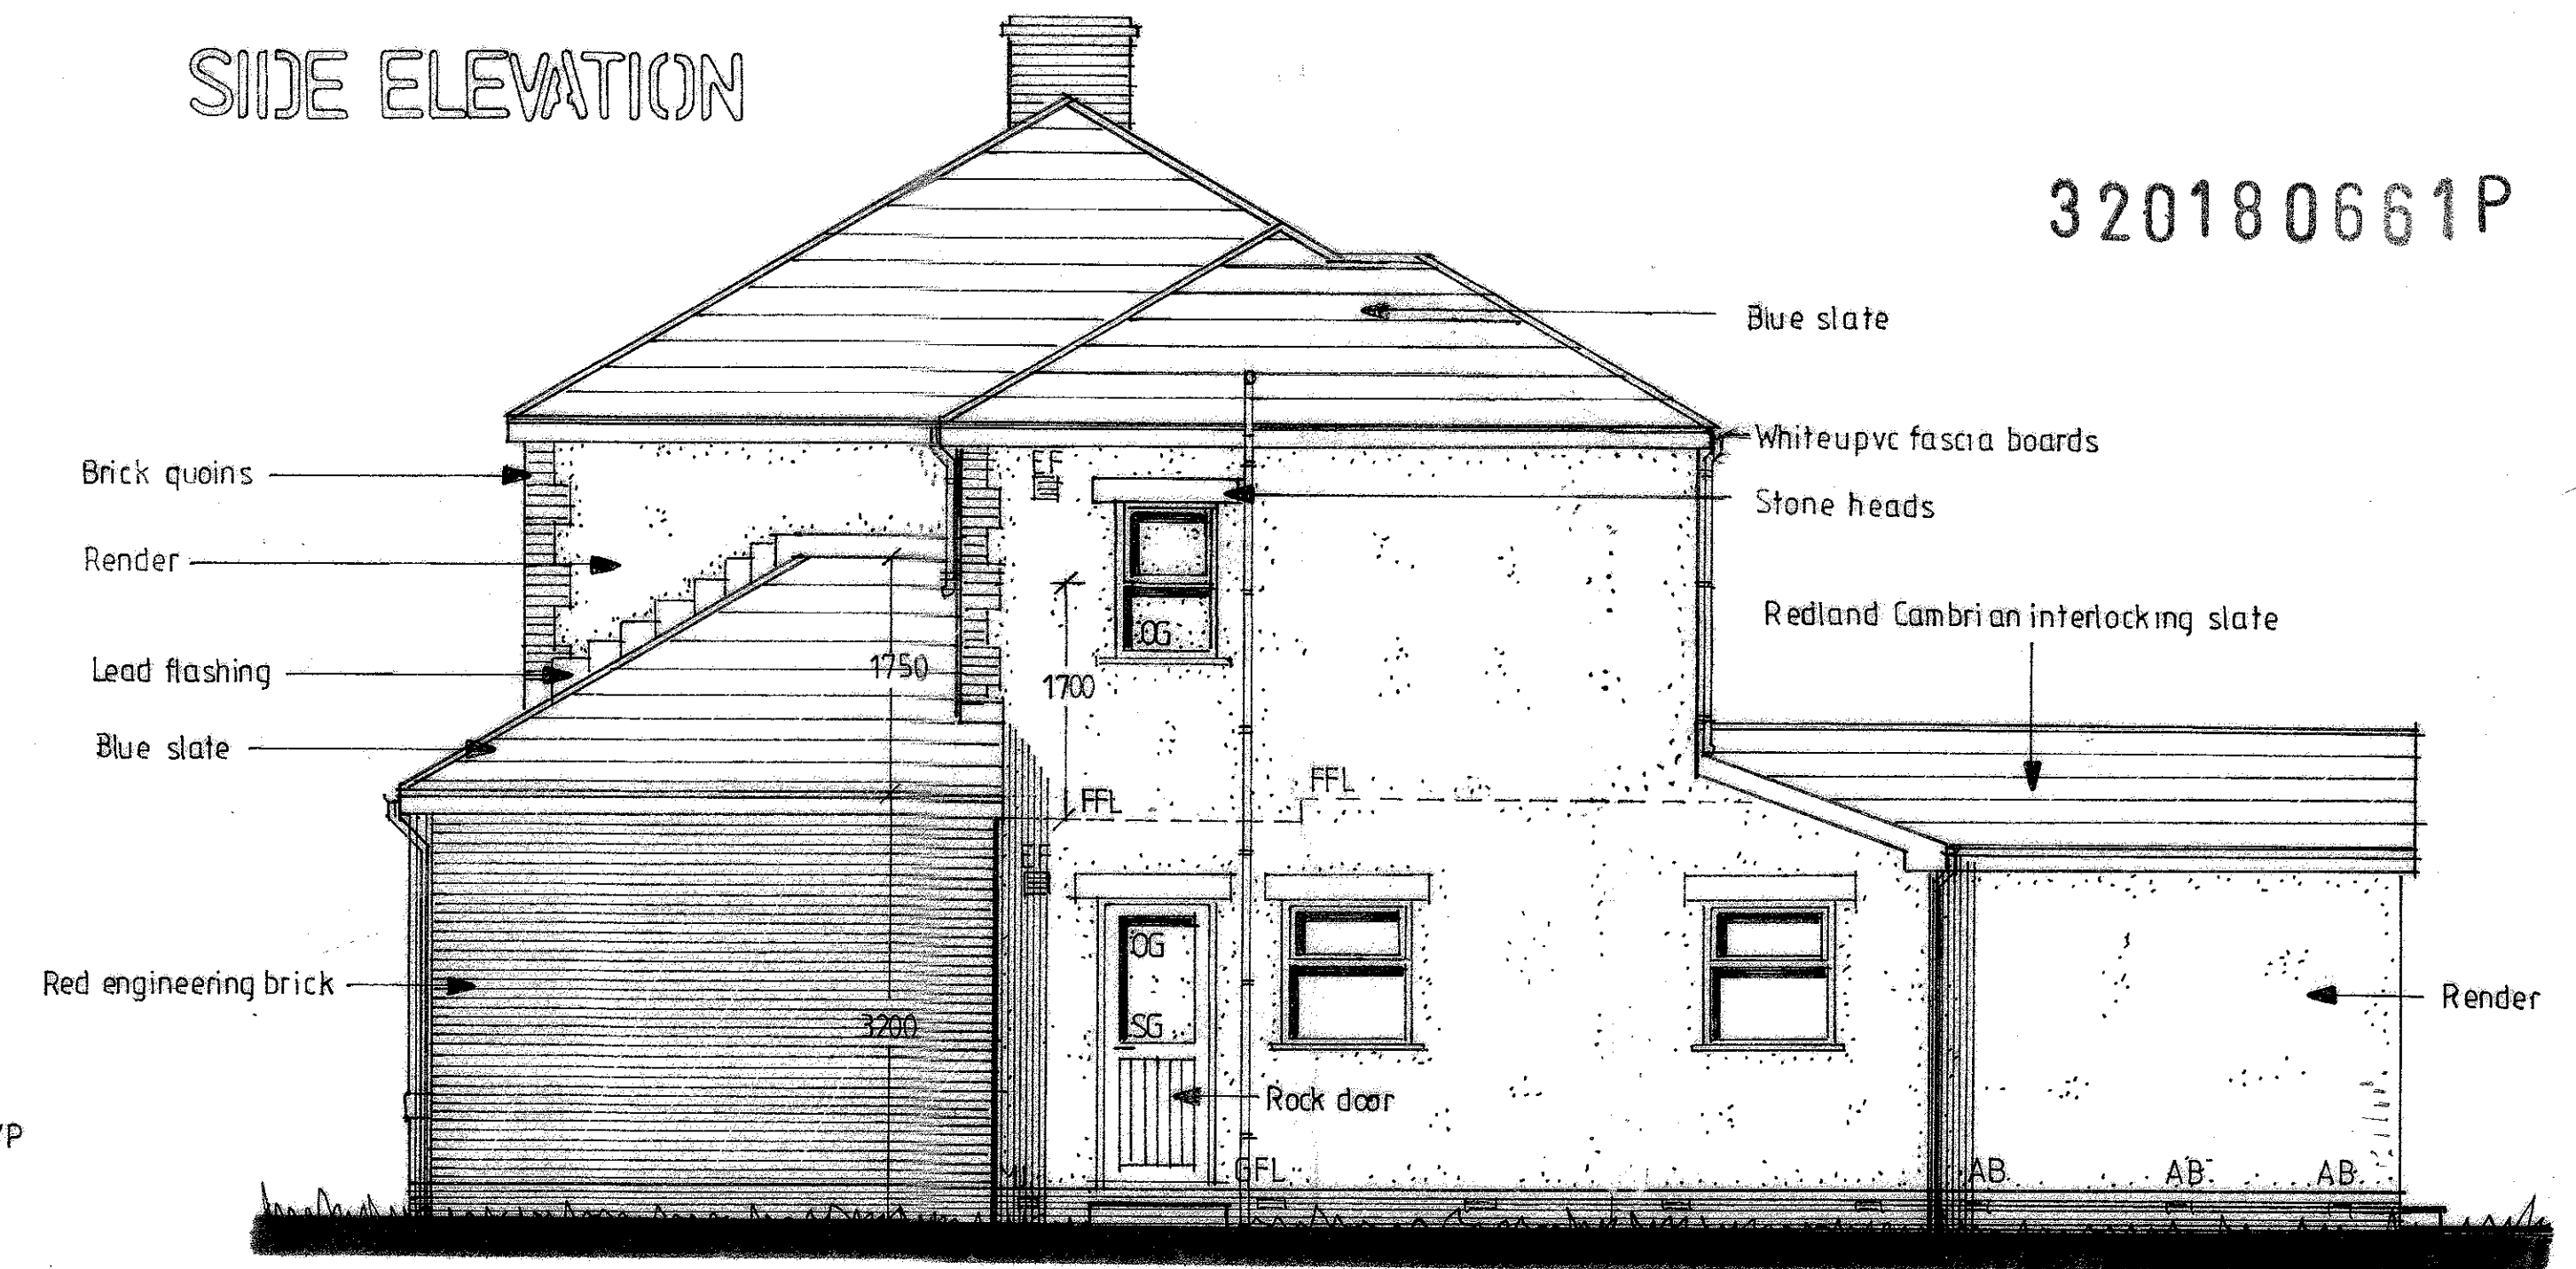


320180661P

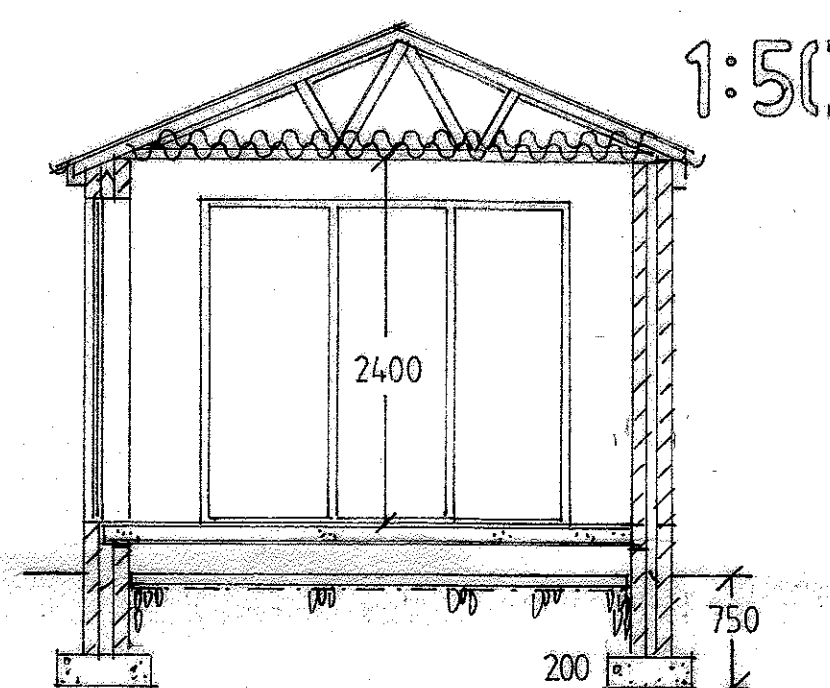

SECTION A-A

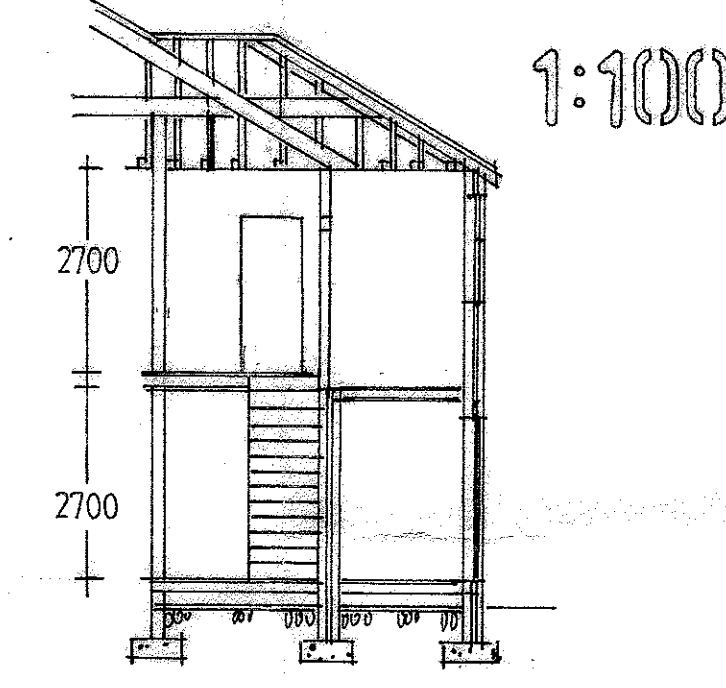


SECTION B-B

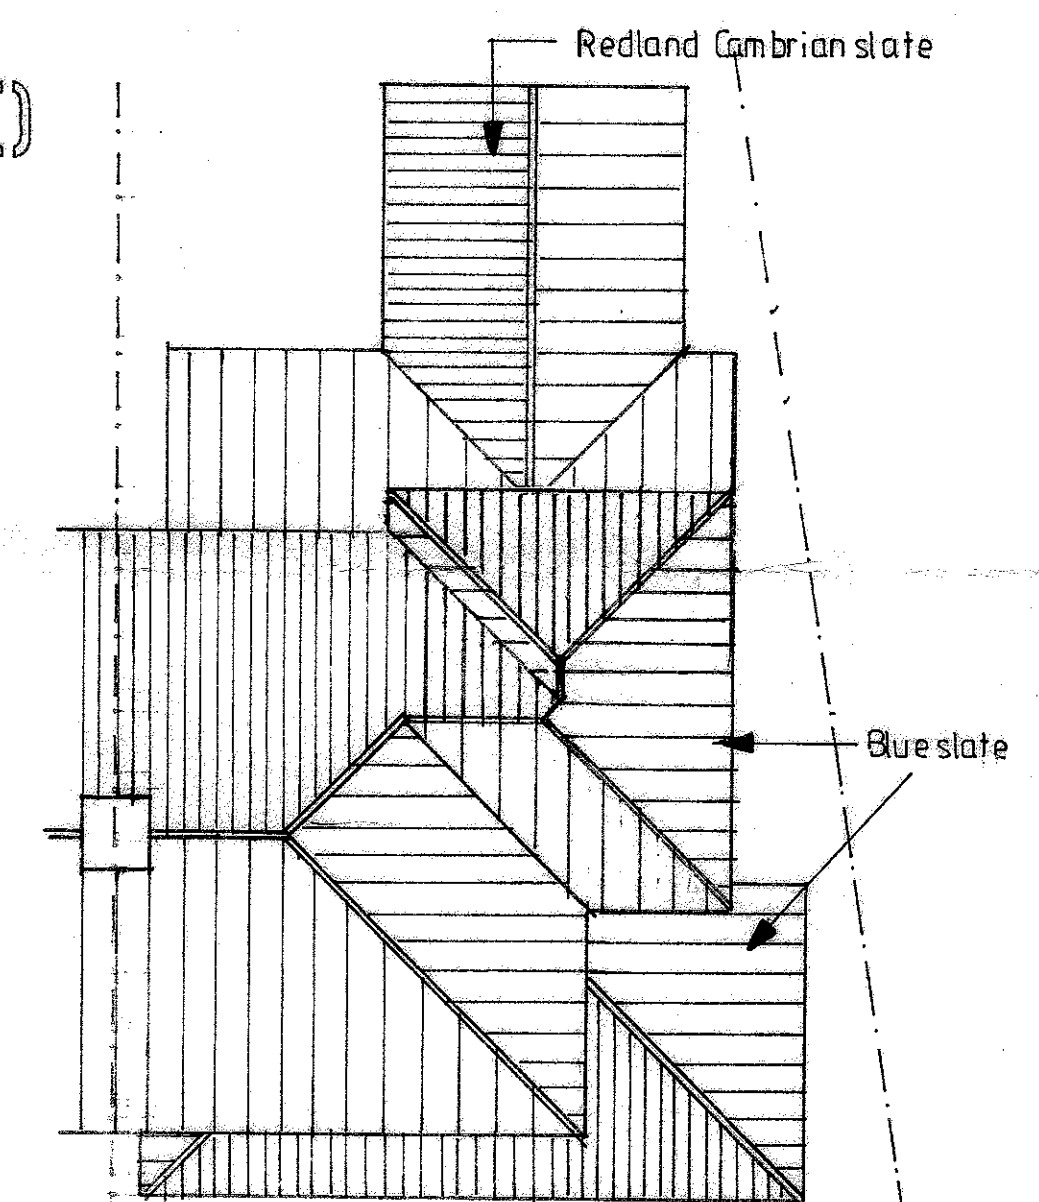

ROOF PLAN 1:100



PROPOSED FLOOR PLANS AND ELEVATIONS

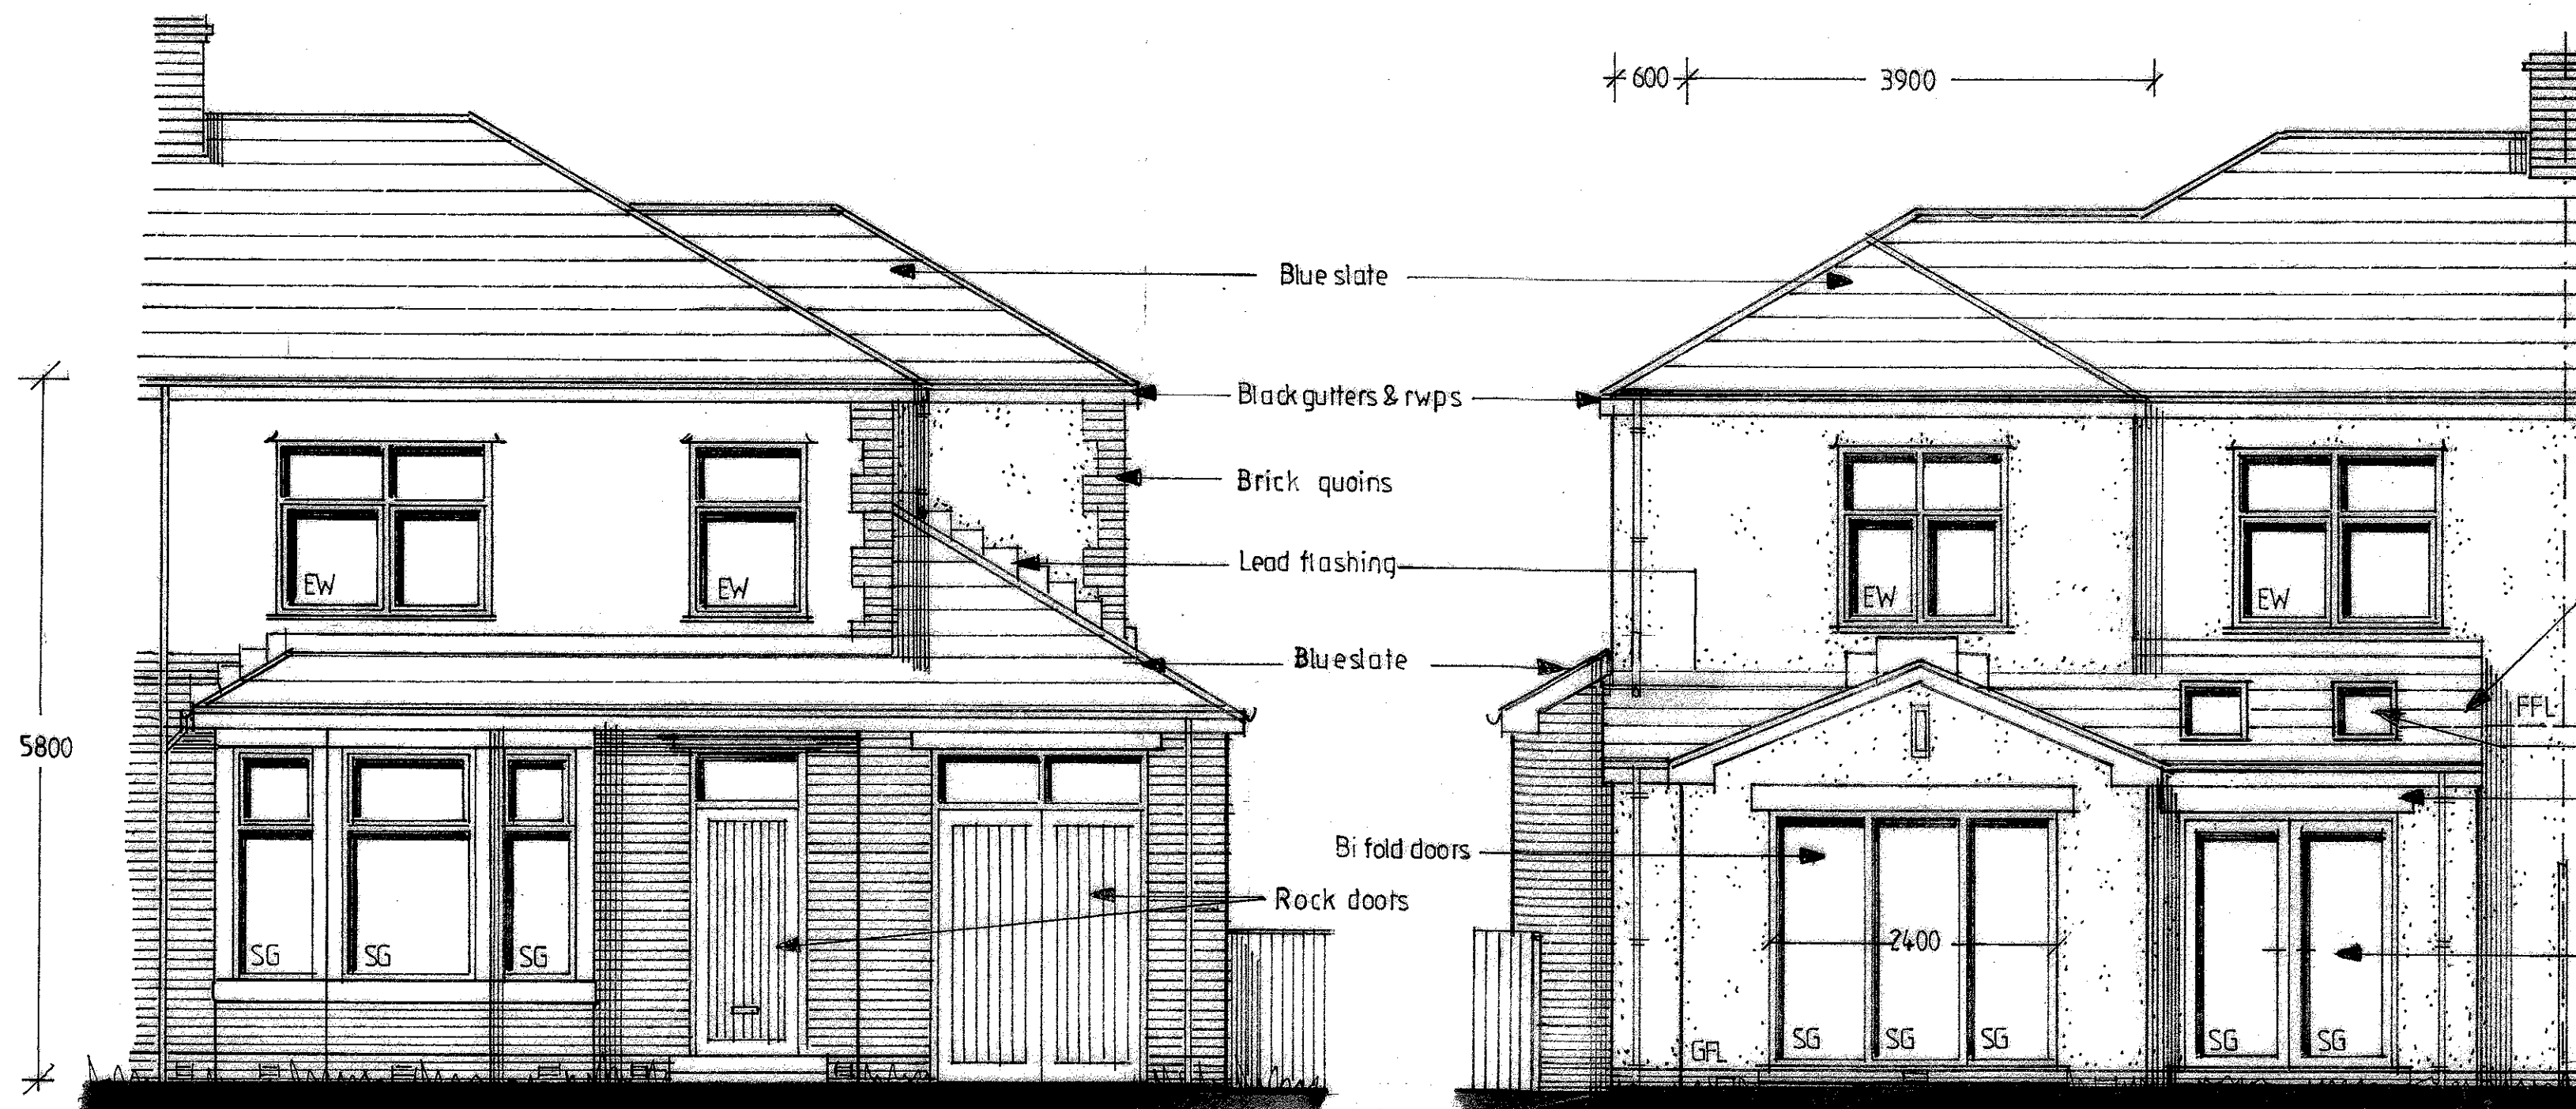


FRONT ELEVATION



REAR ELEVATION

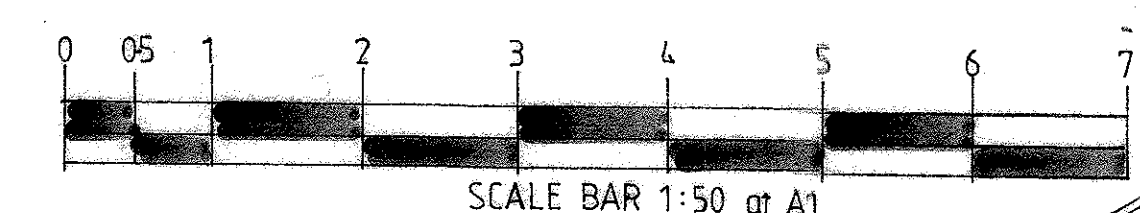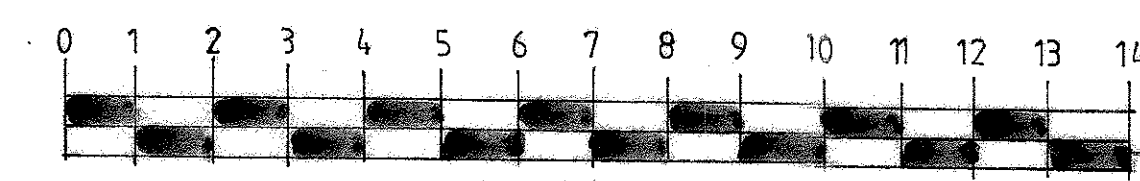

SIDE ELEVATIONS

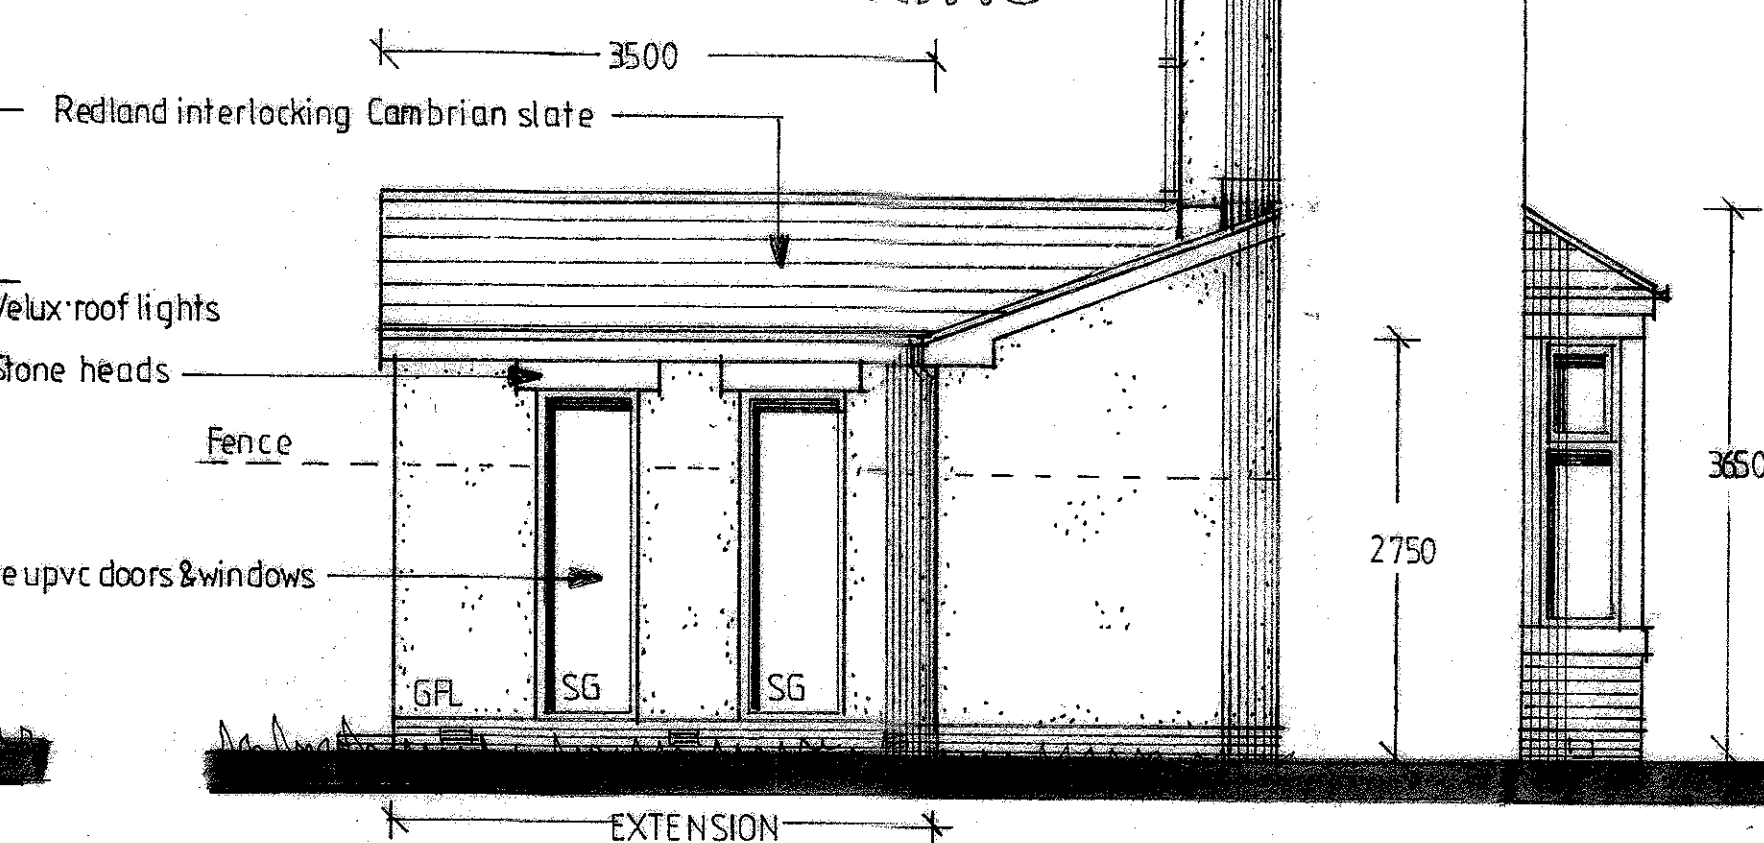

PROPOSED SINGLE AND TWO-STOREY EXTENSIONS

FOR MR & MRS D ALLISON
AT 86 MITTON ROAD
WHALLEY
BB7 9JN

ADRIAN HUGHES
ARCHITECTURAL SERVICES

SCALE 1:50 1:100

DATE JULY 2018

DRAWING NO.

2/16/2018