





FIRST FLOOR PLAN

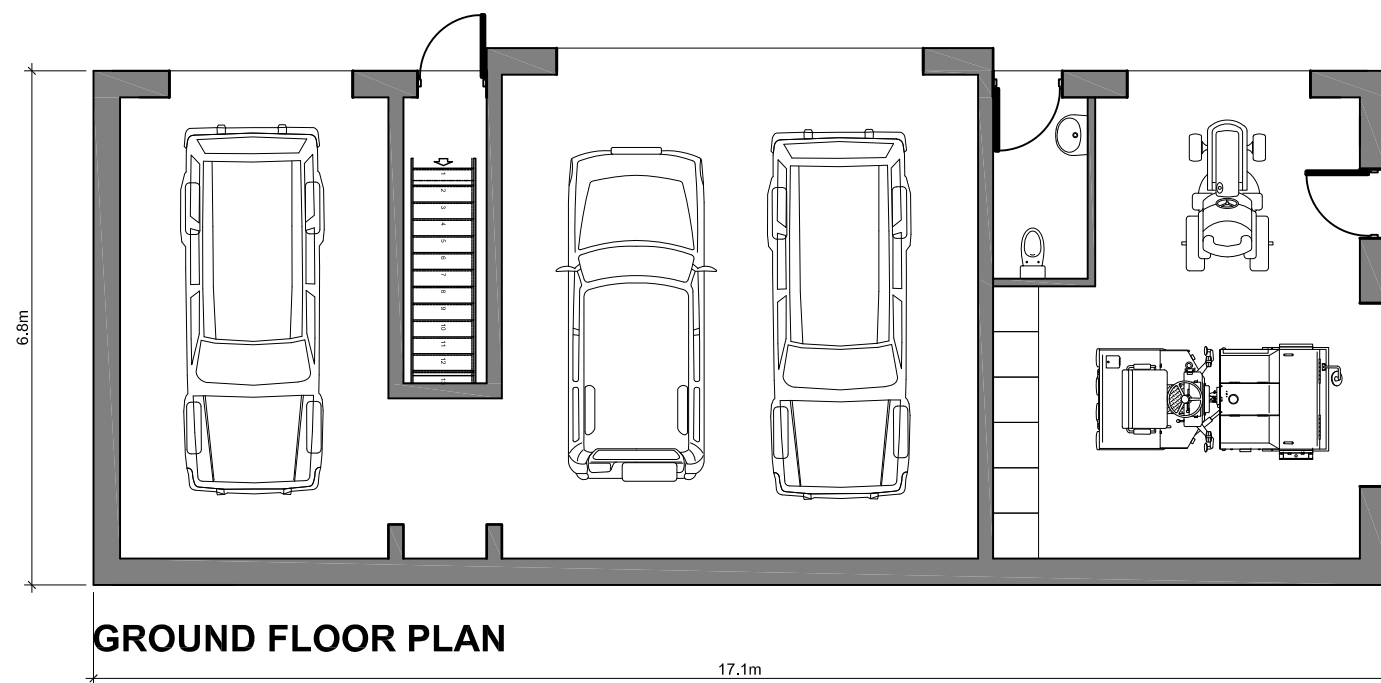


GROUND FLOOR PLAN

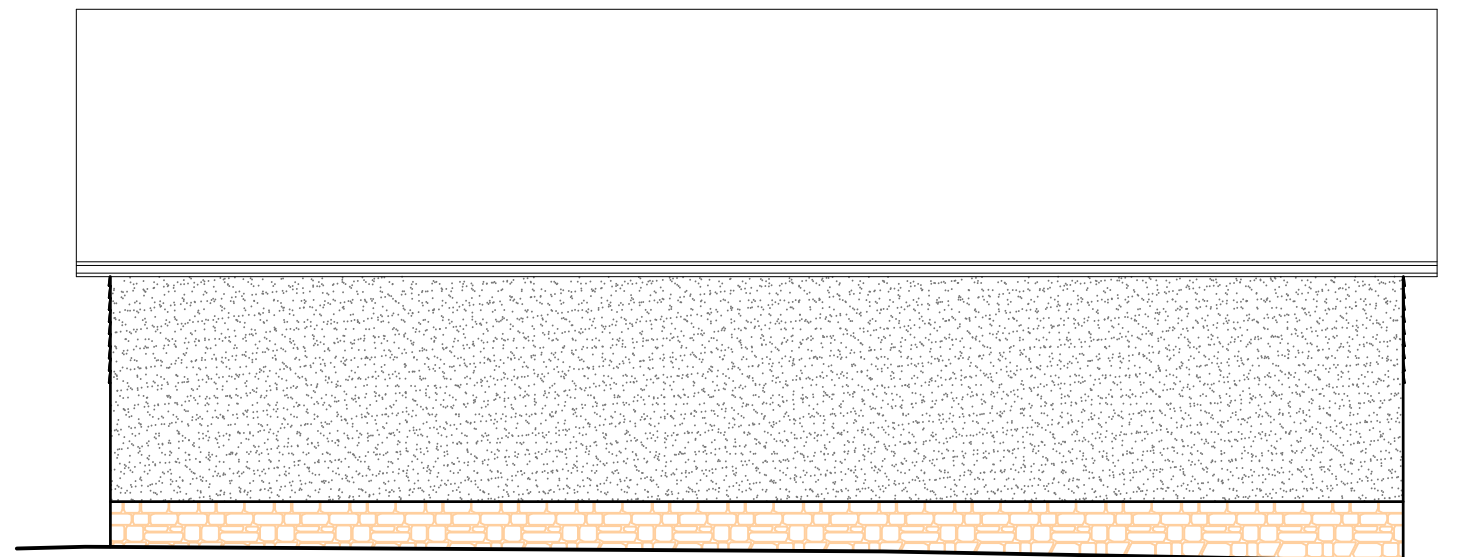


WEST ELEVATION
- to Kemple Down



SOUTH ELEVATION
- to open field

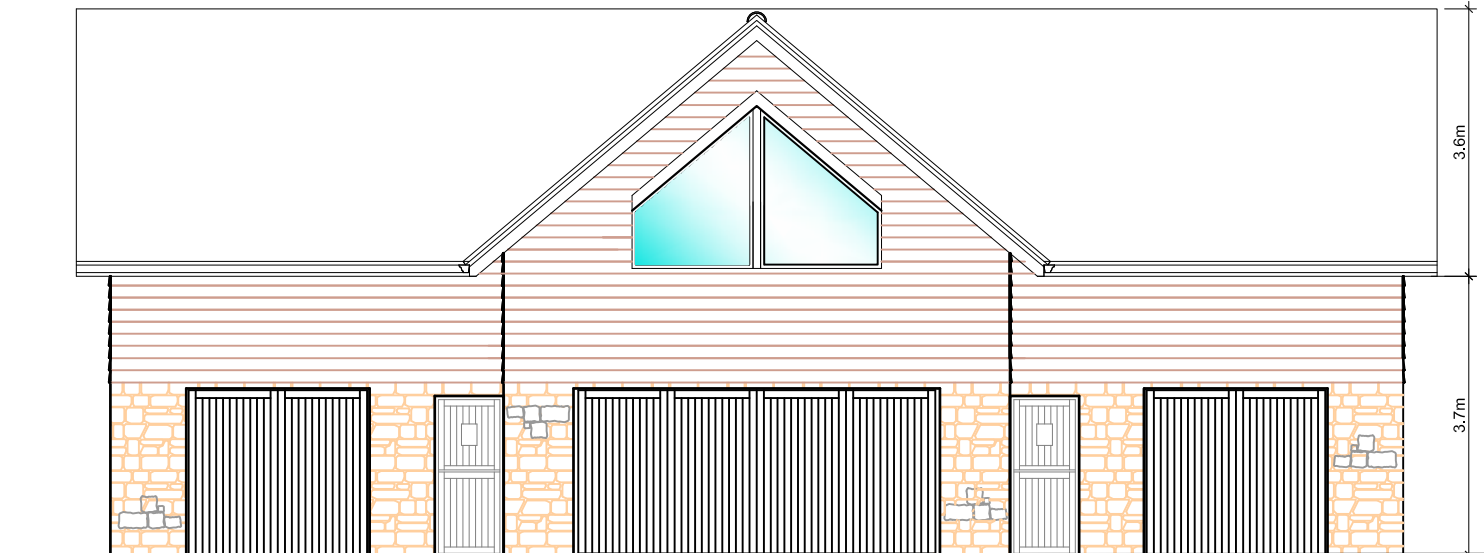



EAST ELEVATION
- to main house

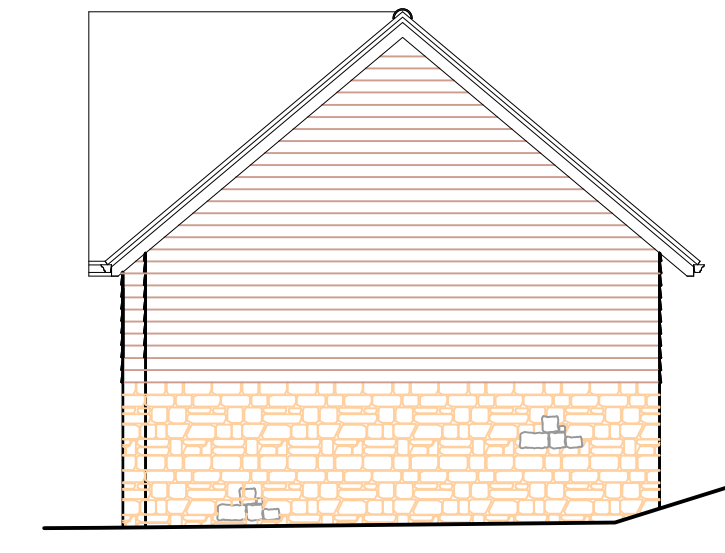


NORTH ELEVATION
- to Birdy Brow

- MATERIALS**
- Red clay roof tiles
 - Chestnut coloured accoya cladding
 - Dark grey self-coloured render to rear elevation
 - UPVC window, fascias and gutters in RAL 7016 (anthracite grey)
 - Stonework to GF head height
 - Timber doors stained to match cladding
 - ALL TO MATCH MAIN HOUSE


REPLACEMENT GARAGE

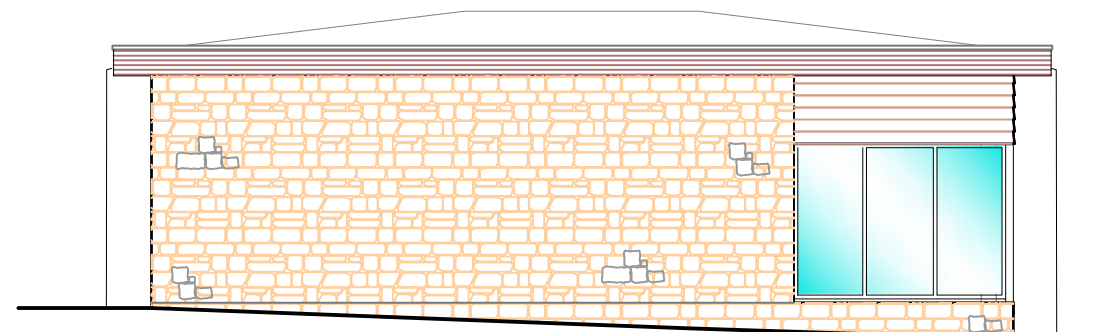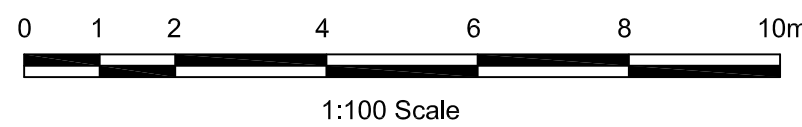


WEST ELEVATION
- to garage

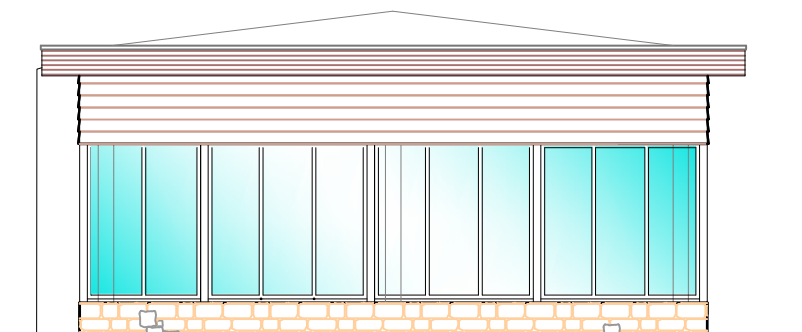


SOUTH ELEVATION
- to open field

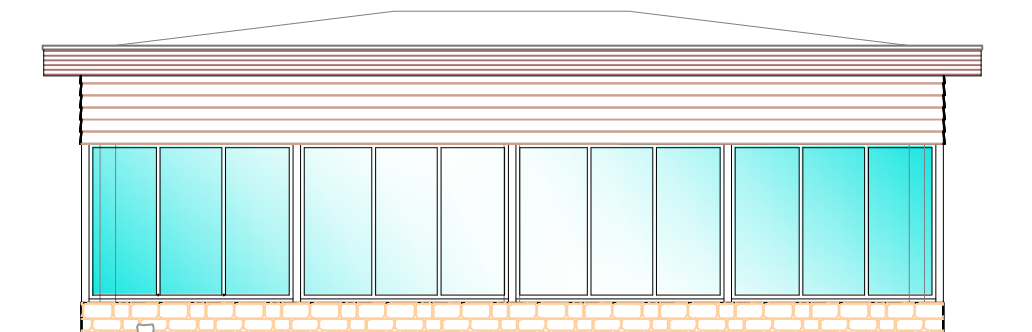

EAST ELEVATION
- to garden

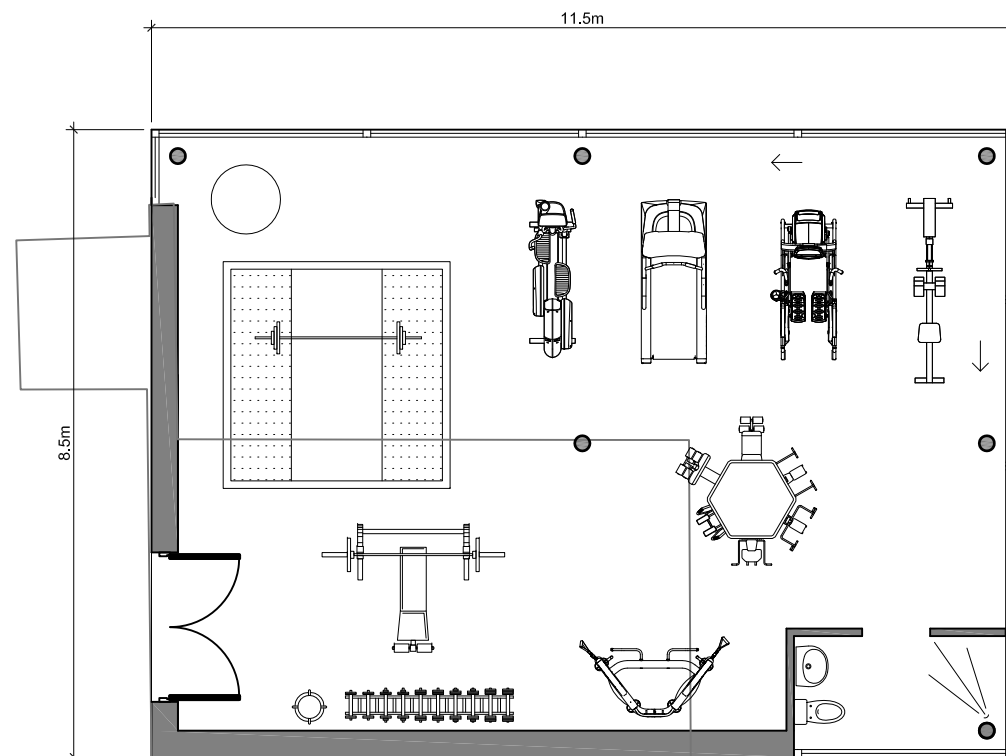


FLOOR PLAN

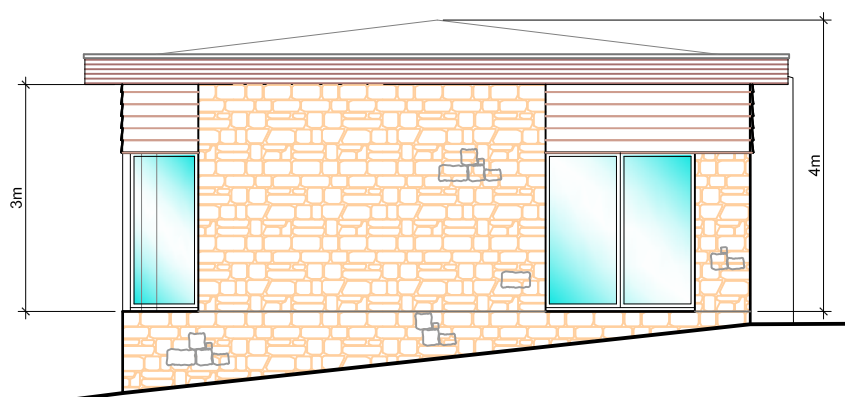


NORTH ELEVATION
- to driveway

- MATERIALS**
- GRP roof covering (anthracite grey)
 - Chestnut coloured accoya cladding
 - UPVC window, fascias and gutters in RAL 7016 (anthracite grey)
 - Stonework
 - ALL TO MATCH MAIN HOUSE

GYM TO REPLACE SUMMER HOUSE

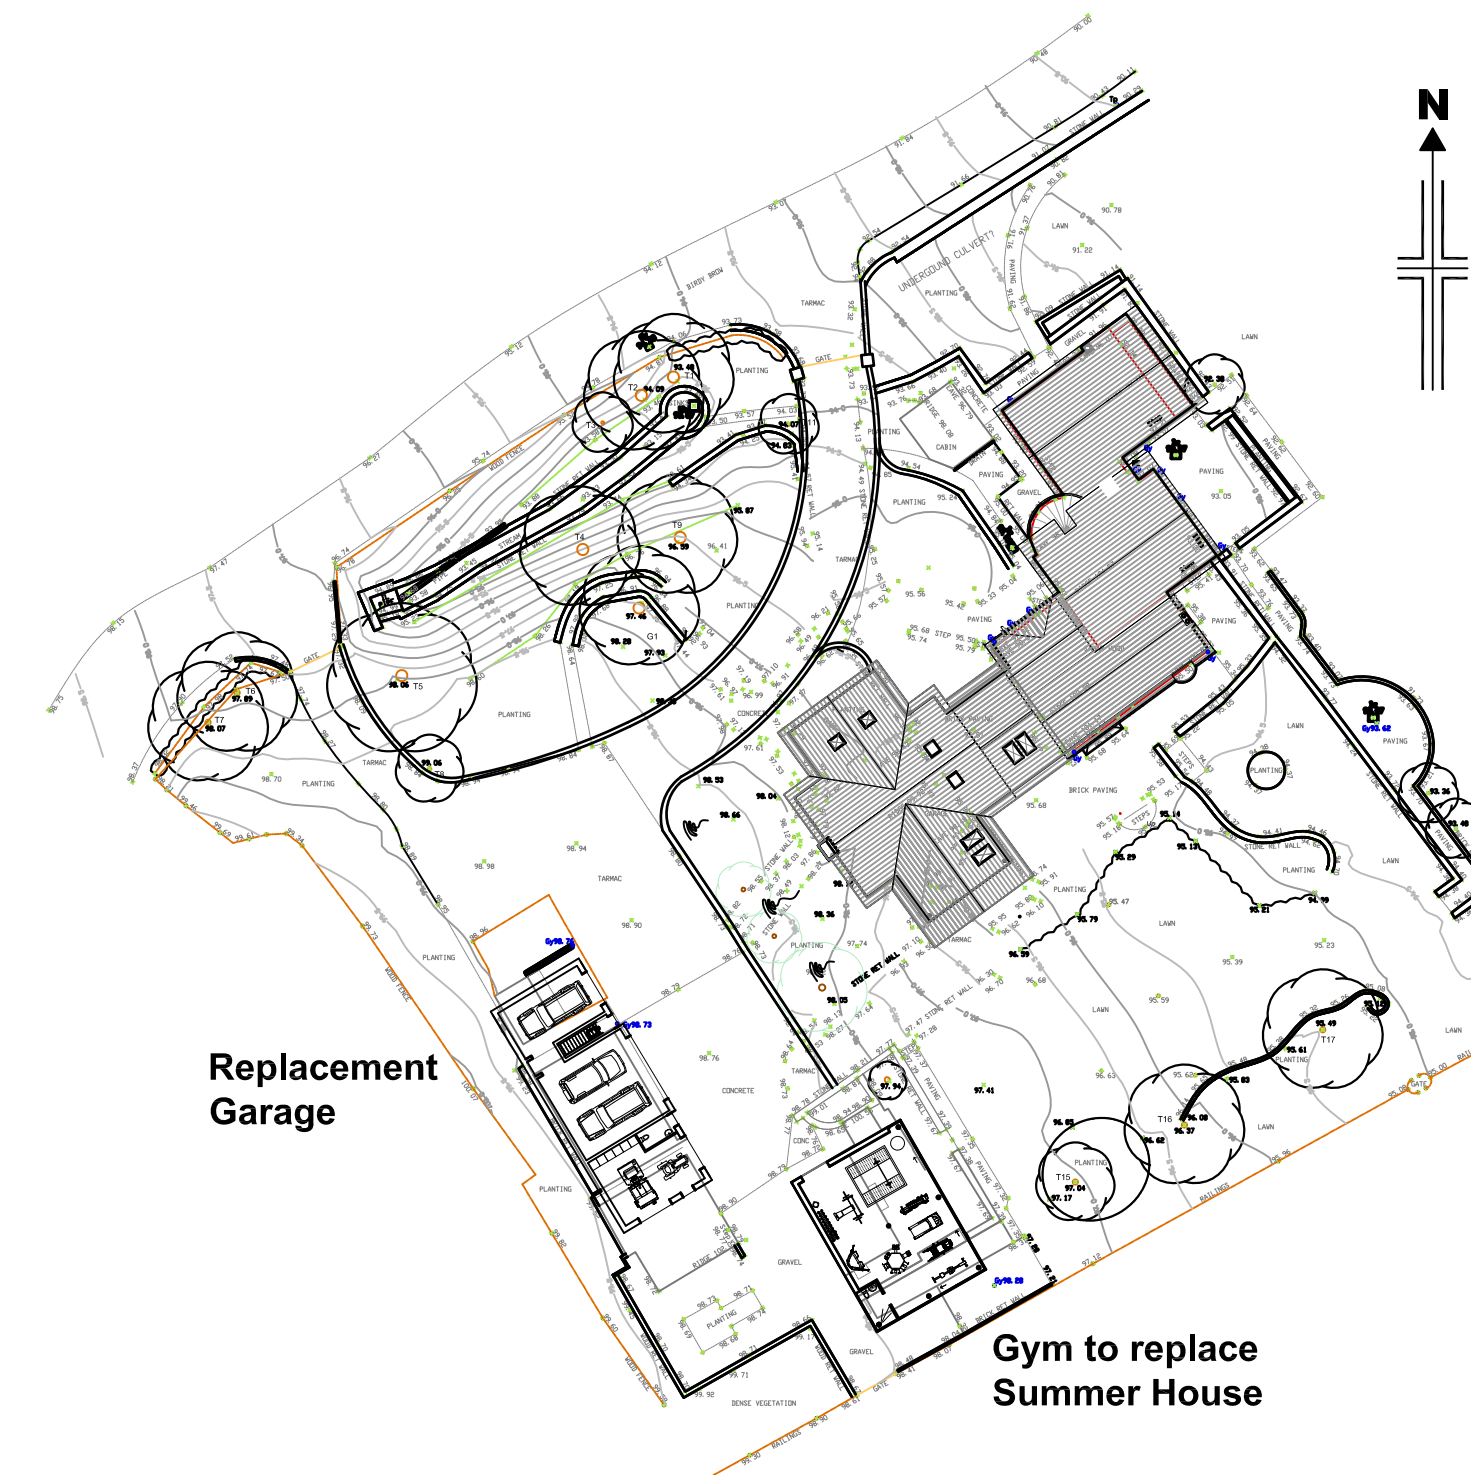

SITE LAYOUT PLAN

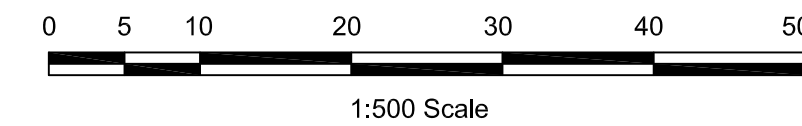

Mr & Mrs Kelly				
Replacement Out-Buildings Sagar Wood, Birdy Brow Chaigley			Scale 1:100 @ A1	
New Gym and Garage Plans and Elevations			Drawn DME	Checked Approved
www.psadesign.co.uk mail@psadesign.co.uk			Drwg No. A2835/PL04	Date July 2018
PSA DESIGN engineering your environment CIVIL, STRUCTURAL, GEOTECHNICAL, TRANSPORT			Rev.	
PSA Design The Old Bank House 6 Berry Lane, Longridge Preston, PR3 3JA Tel. 01772 786066 Fax. 01772 786265				