



Proposed Residential Development at Whalley Road, Hurst Green

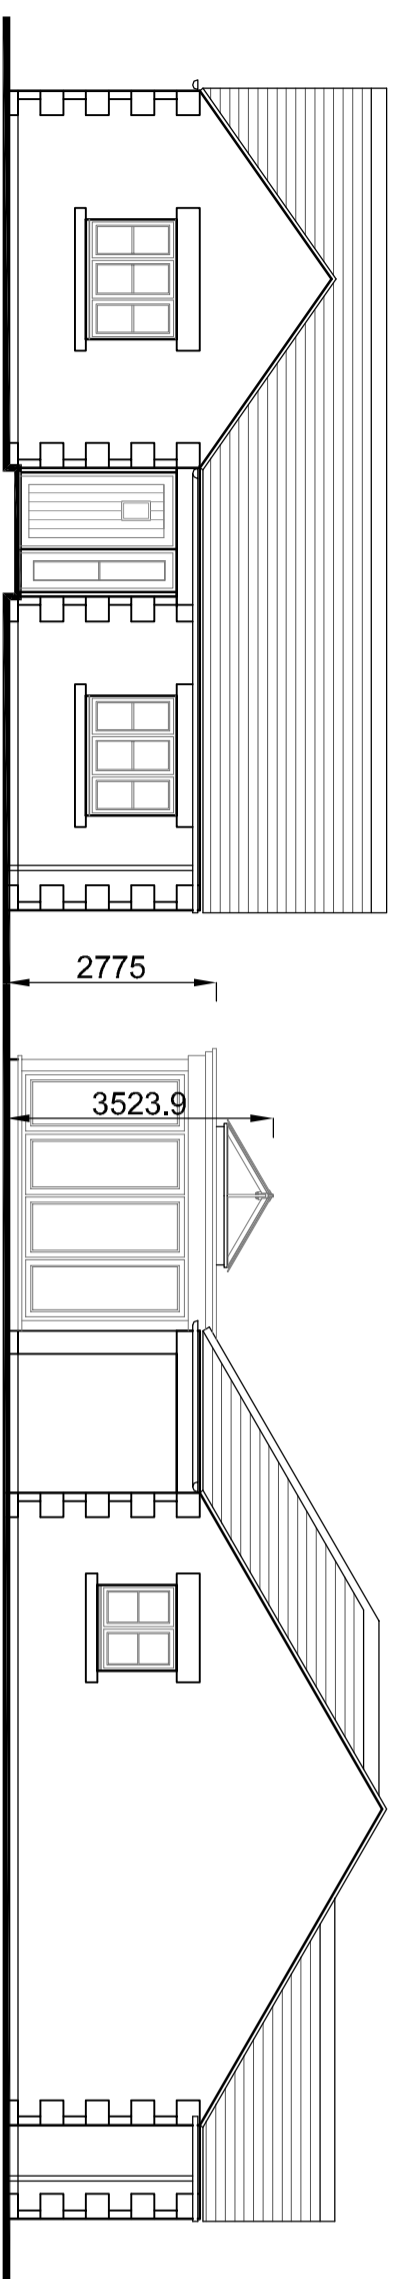


Front Elevation


Side Elevation

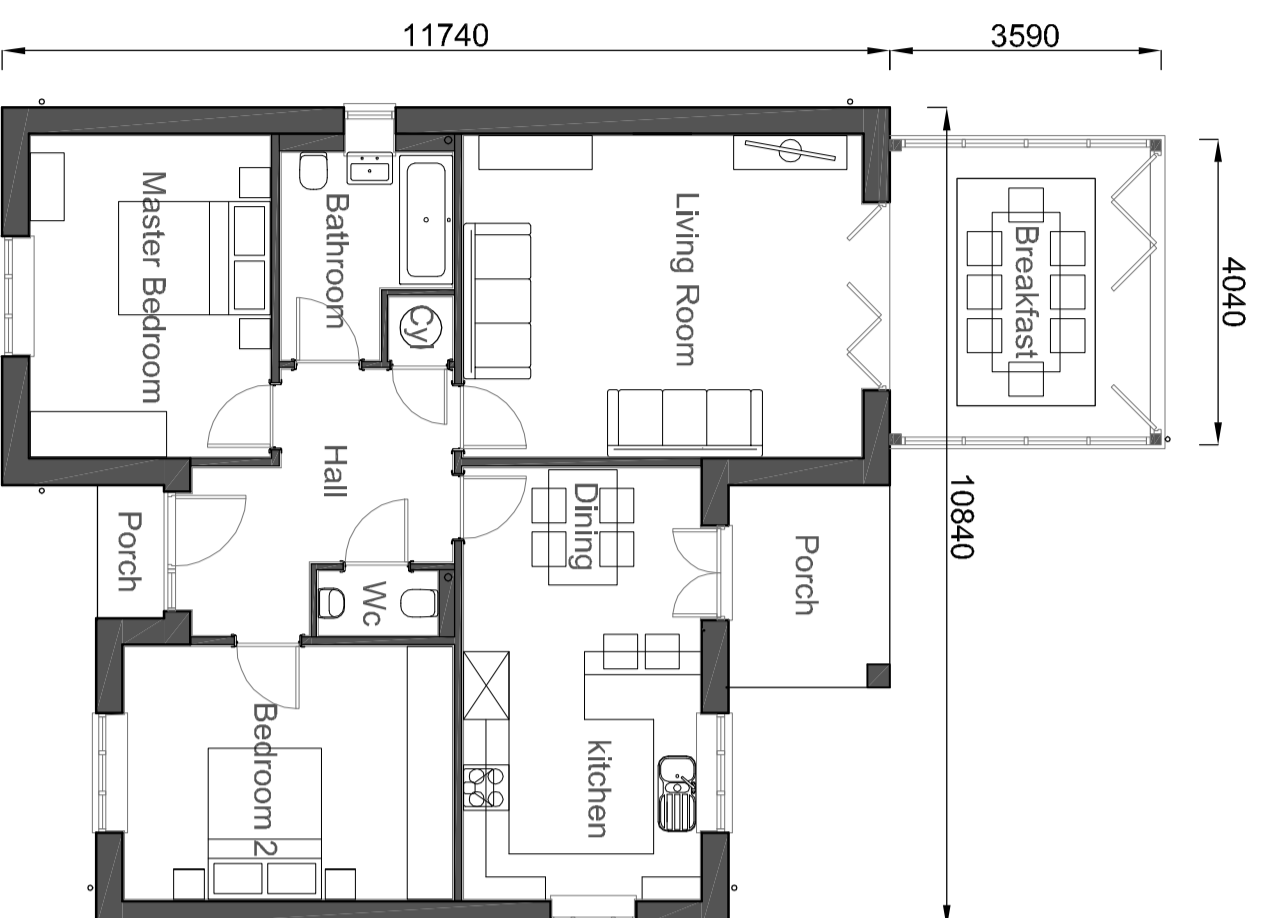

Ground Floor Plan

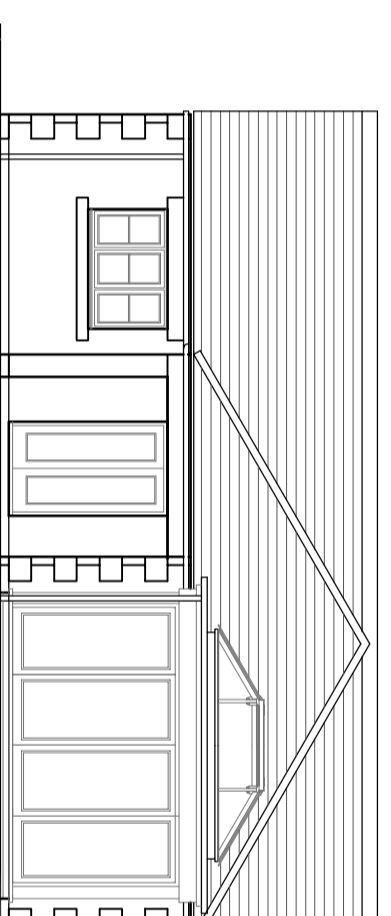

Rear Elevation

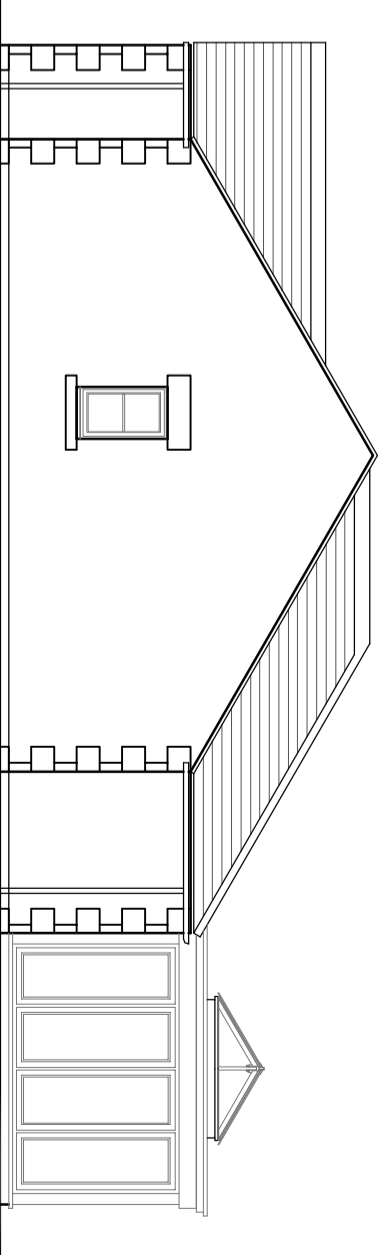

Side Elevation

Rev	By	Note	Date



53 The Tannery, Lawrence Street, York, YO10 3WH. T: 01904 653772
 F: 01904 653779 E: mail@pra-architects.com W: www.pra-architects.com

PROJECT Whalley Road, Hurst Green
 TITLE Plot 18 Plans and Elevations

CLIENT Hillcrest Homes

DATE 10.04.18

DWG. NO. Y81:1008.407

SCALE 1:100@A2

REVISION -

DRAWN JD CHECKED JD

DO NOT SCALE FROM DRAWINGS. ANY DISCREPANCIES TO BE NOTIFIED TO THE ARCHITECTS. COPYRIGHT RESERVED

Plot 18 Plans and Elevations