


Proposed Residential Development at Whalley Road, Hurst Green

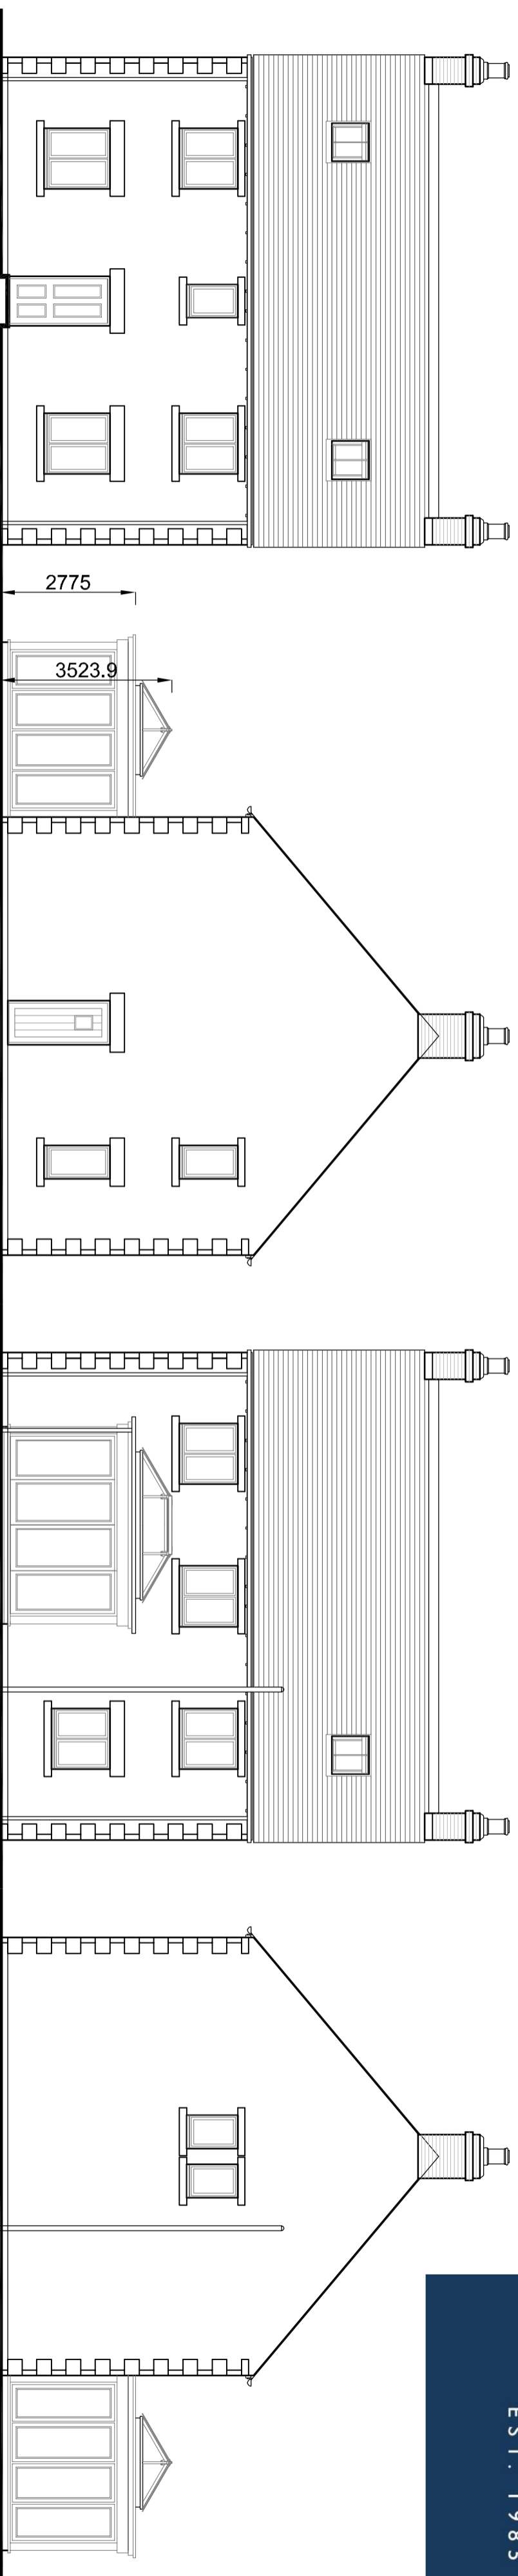


Front Elevation


Side Elevation

Rear Elevation


Side Elevation

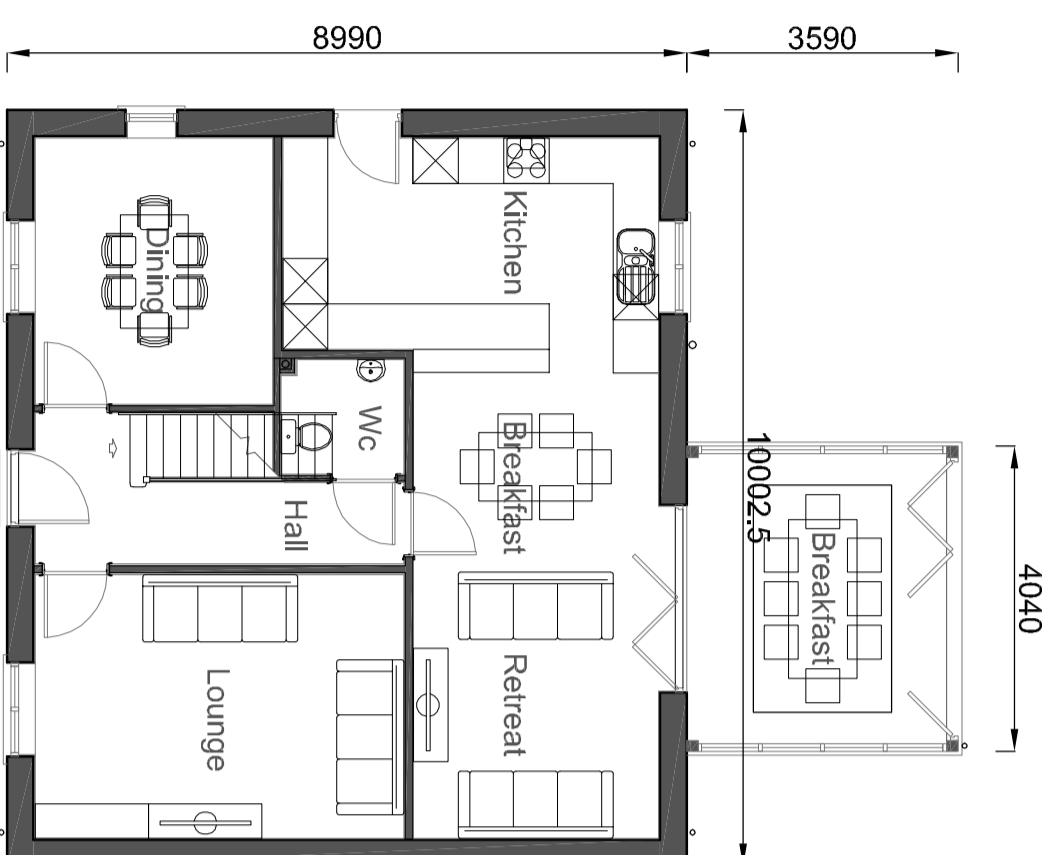

Ground Floor Plan

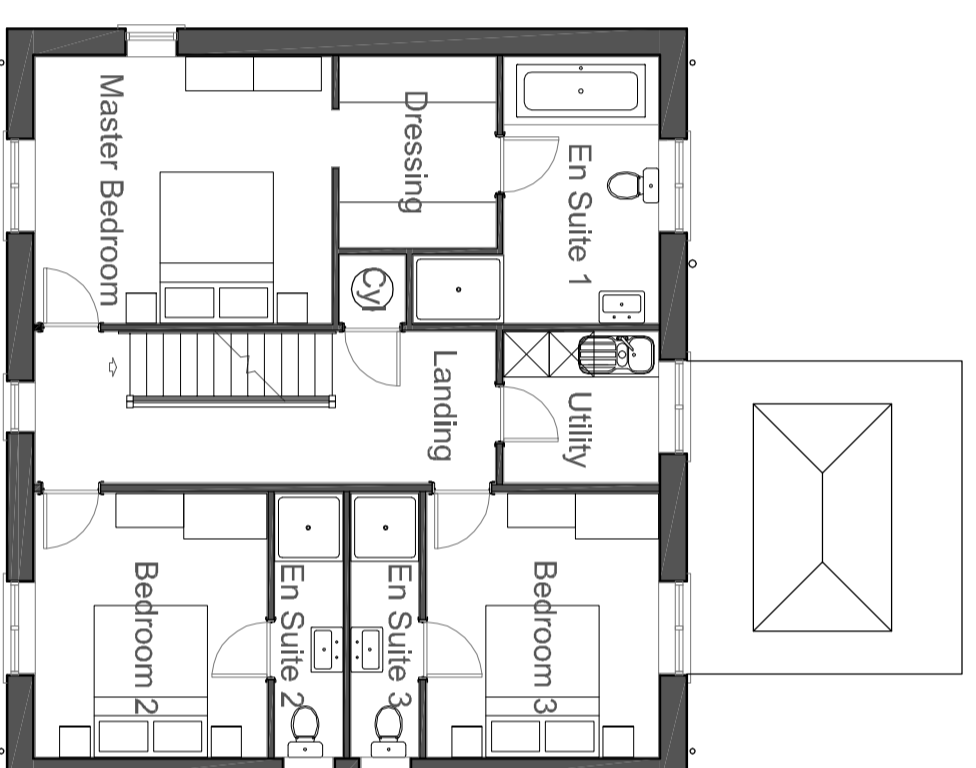

First Floor Plan

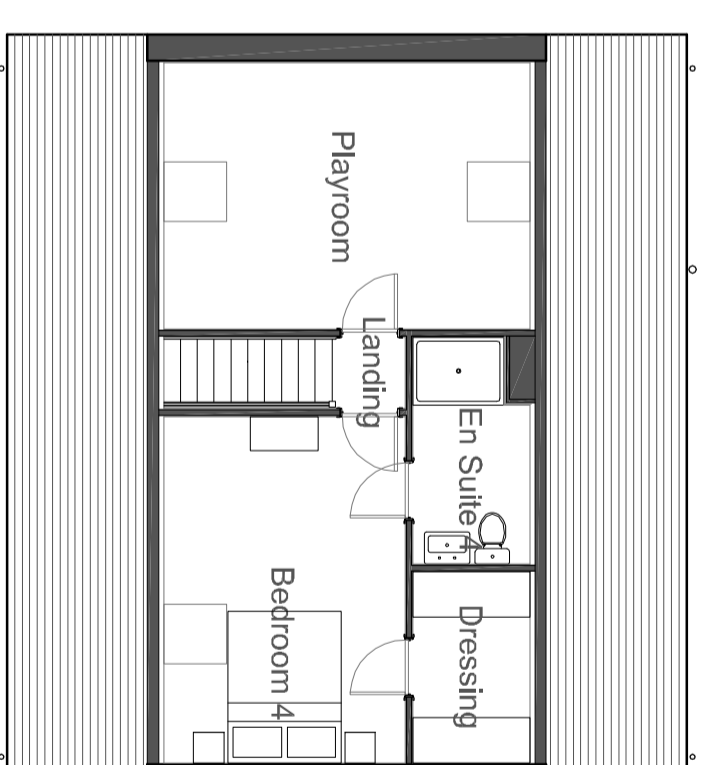

Second Floor Plan

Rev	By	Note	Date



53 The Tannery, Lawrence Street, York, YO10 3WH T: 01904 653772
F: 01904 653779 E: mail@pra-architects.com W: www.pra-architects.com

PROJECT Whalley Road, Hurst Green

TITLE Plot 20 Plans and Elevations

CLIENT Hillcrest Homes

DATE 10.04.18

DWG. NO Y81:1008.409

DRAWN JD

DO NOT SCALE FROM DRAWINGS. ANY DISCREPANCIES TO BE NOTIFIED TO THE ARCHITECTS. COPYRIGHT RESERVED

Plot 20 Plans and Elevations

SCALE 1:100@A2

CHECKED JD