




Proposed Residential Development at Whalley Road, Hurst Green

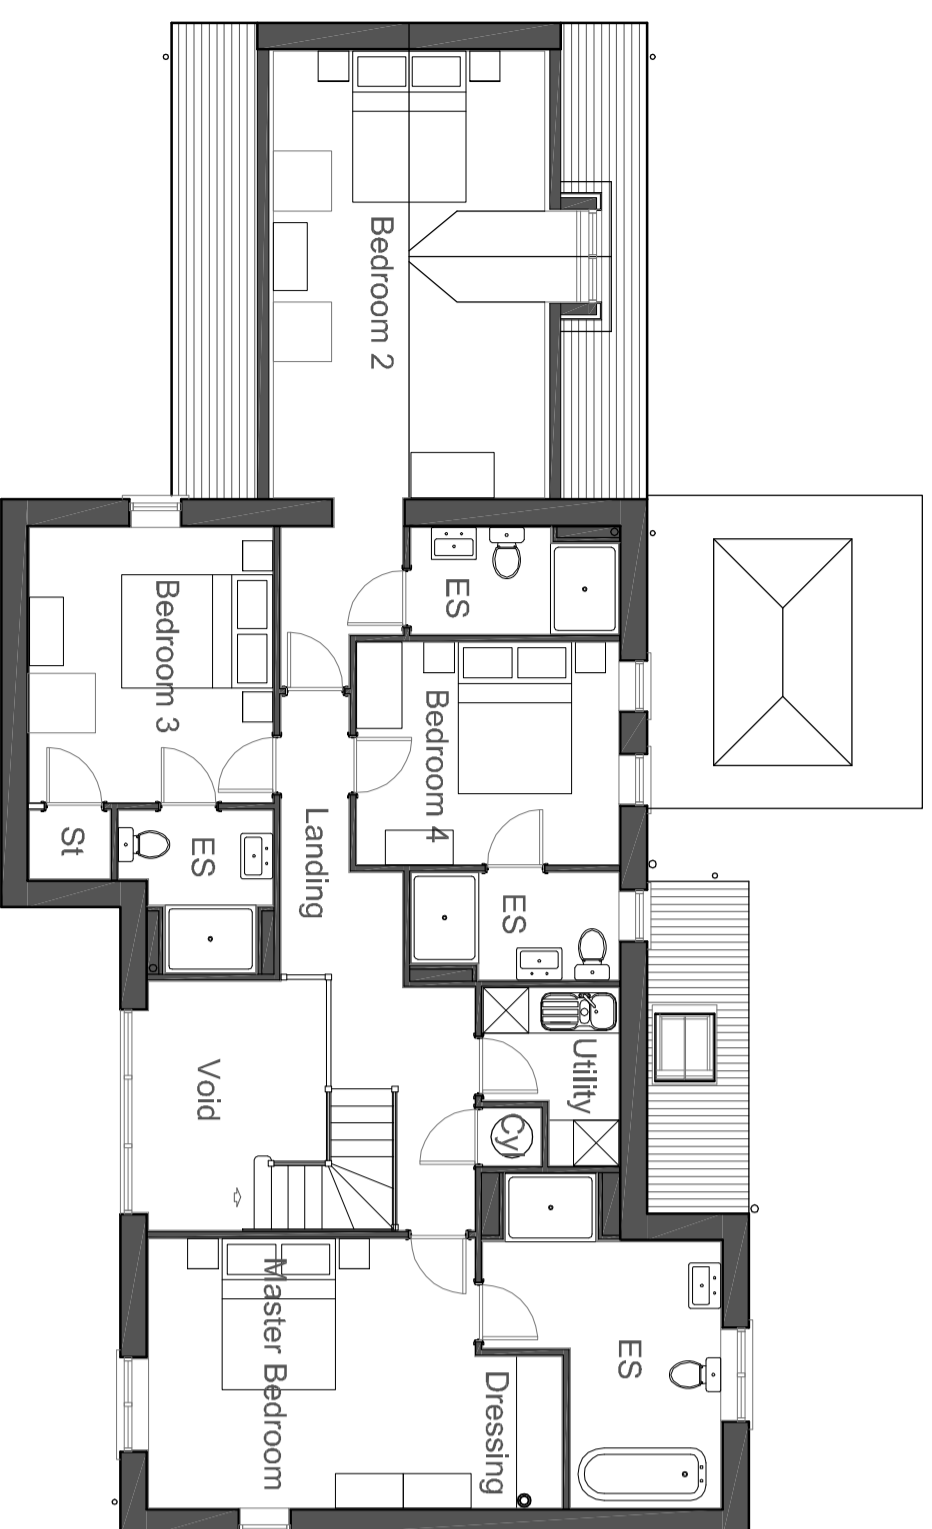


First Floor Plan

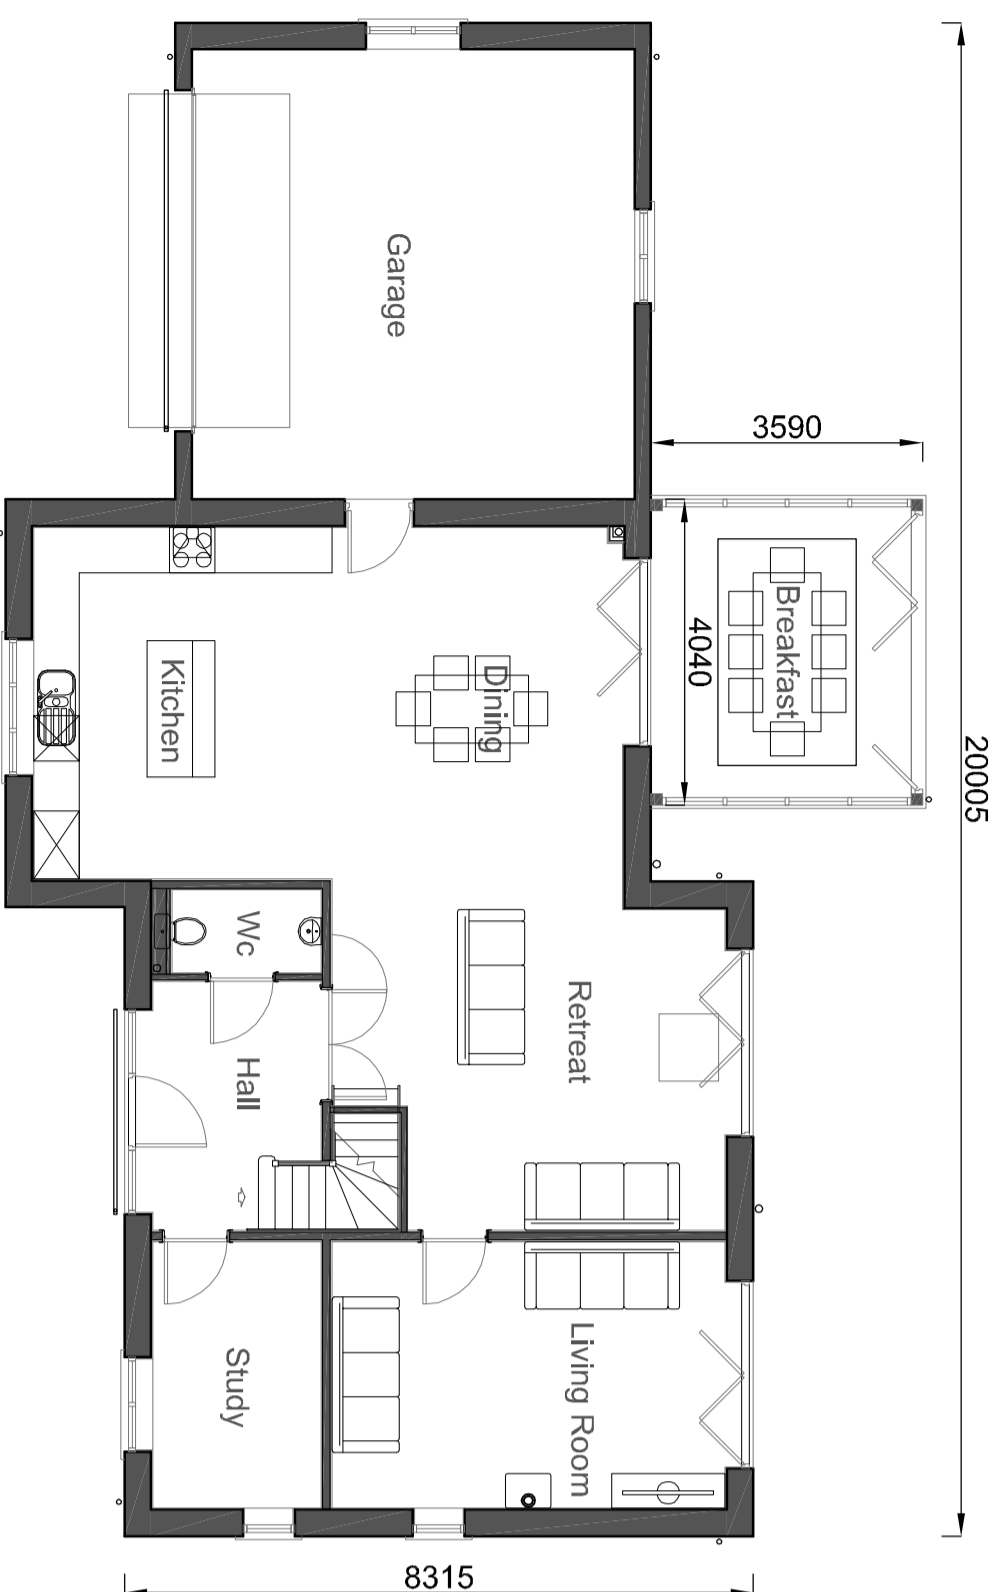


Ground Floor Plan

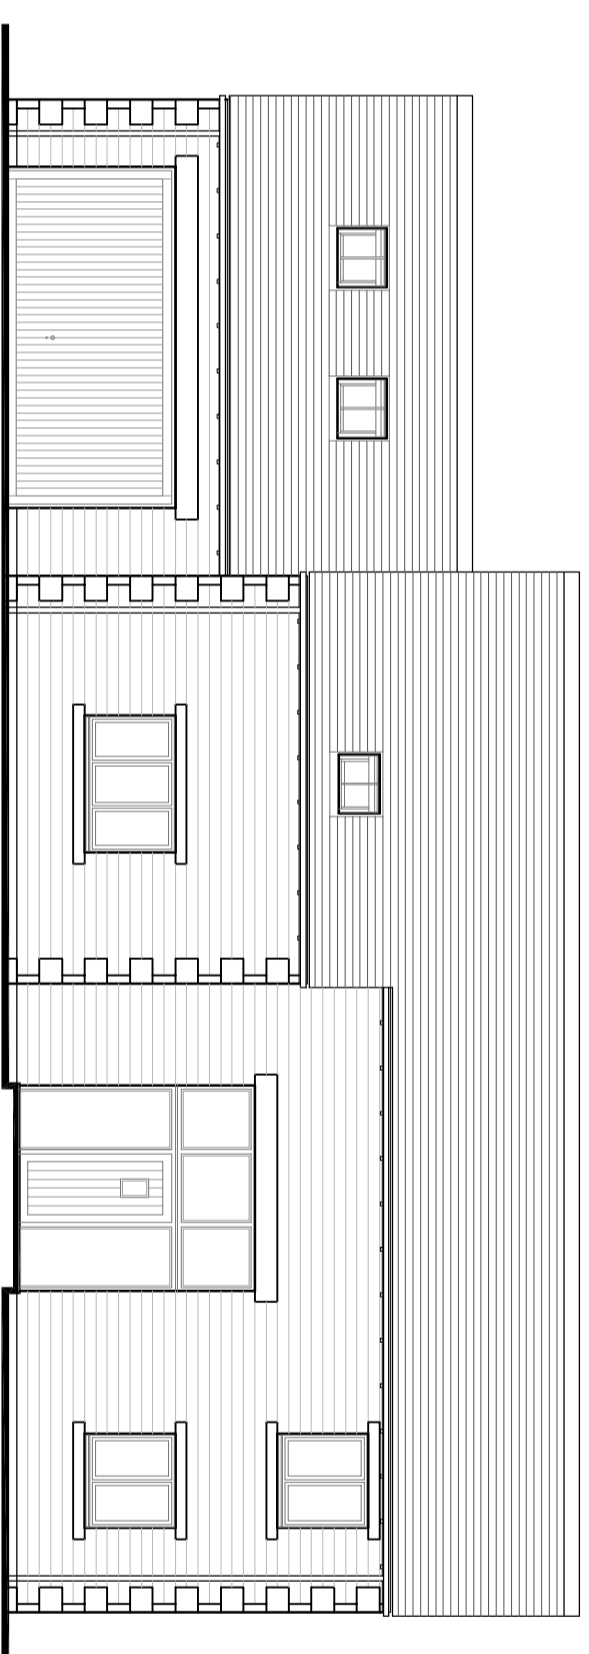


Front Elevation

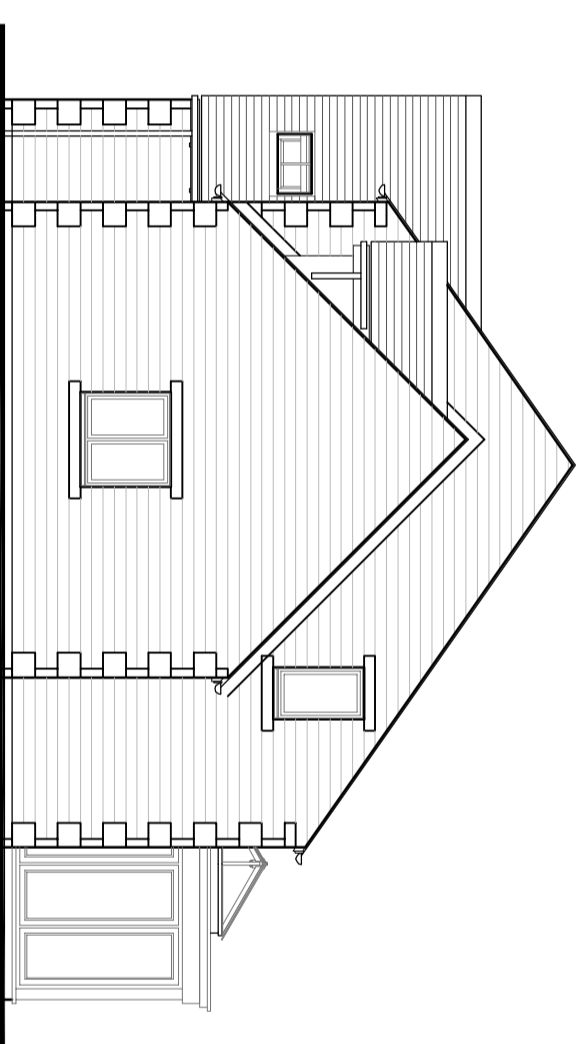

Side Elevation

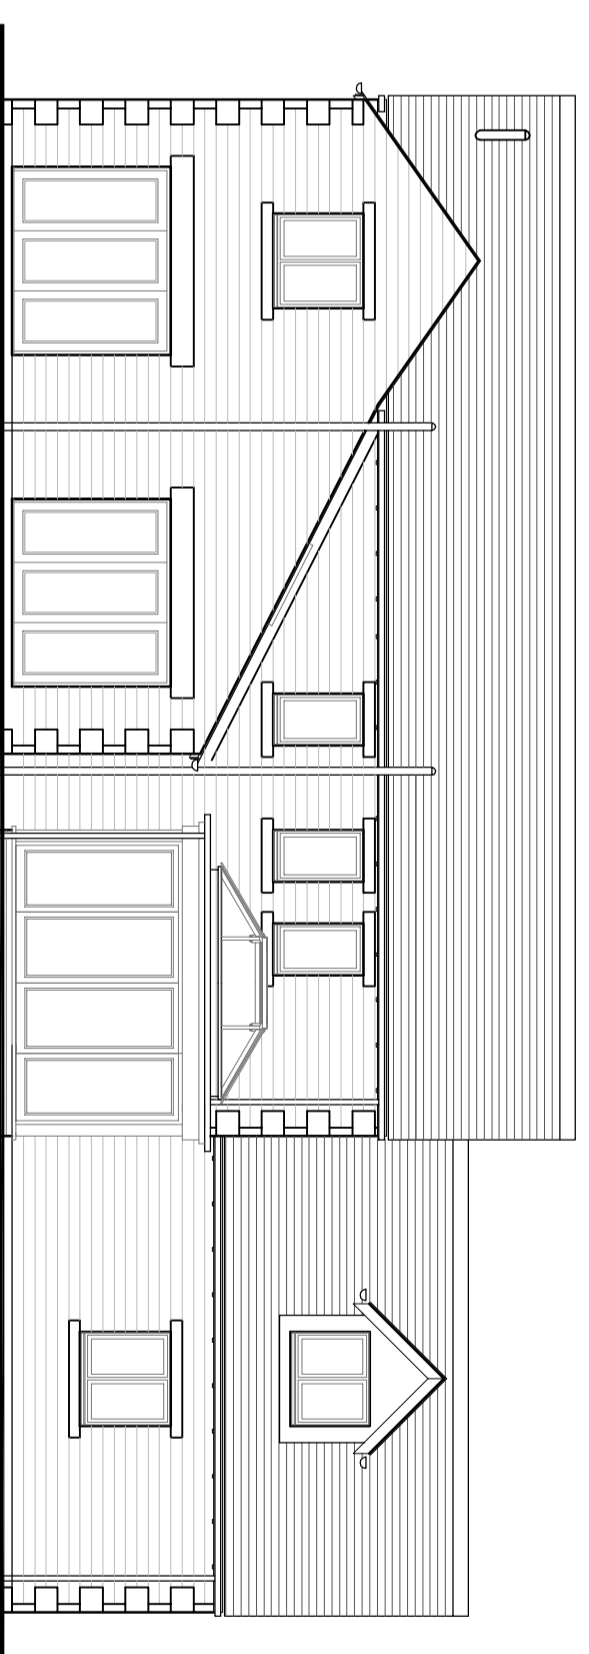

Rear Elevation

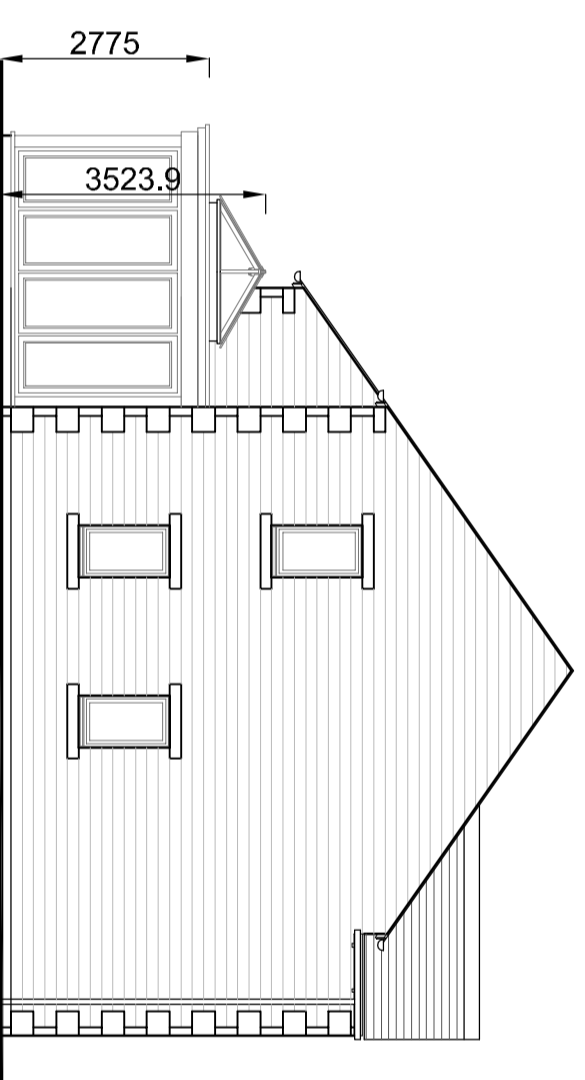

Side Elevation

Rev	By	Note	Date
A	JD	Kitchen Window increased to 1870mm wide.	12.06.18



53 The Tannery, Lawrence Street, York, YO1 3WH. T: 01904 653772
 F: 01904 653779 E: info@pra-architects.com W: www.pra-architects.com

PROJECT Whalley Road, Hurst Green
 TITLE Plot 21 Plans and Elevations
 CLIENT Hillcrest Homes
 DATE 10.04.18 SCALE 1:100@A2
 DWG. NO. Y81:1008.410 REVISION A
 DRAWN JD CHECKED JD
 DO NOT SCALE FROM DRAWINGS. ANY DISCREPANCIES TO BE NOTIFIED TO THE ARCHITECTS. COPYRIGHT RESERVED

Plot 21 Plans and Elevations