




Proposed Residential Development at Whalley Road, Hurst Green

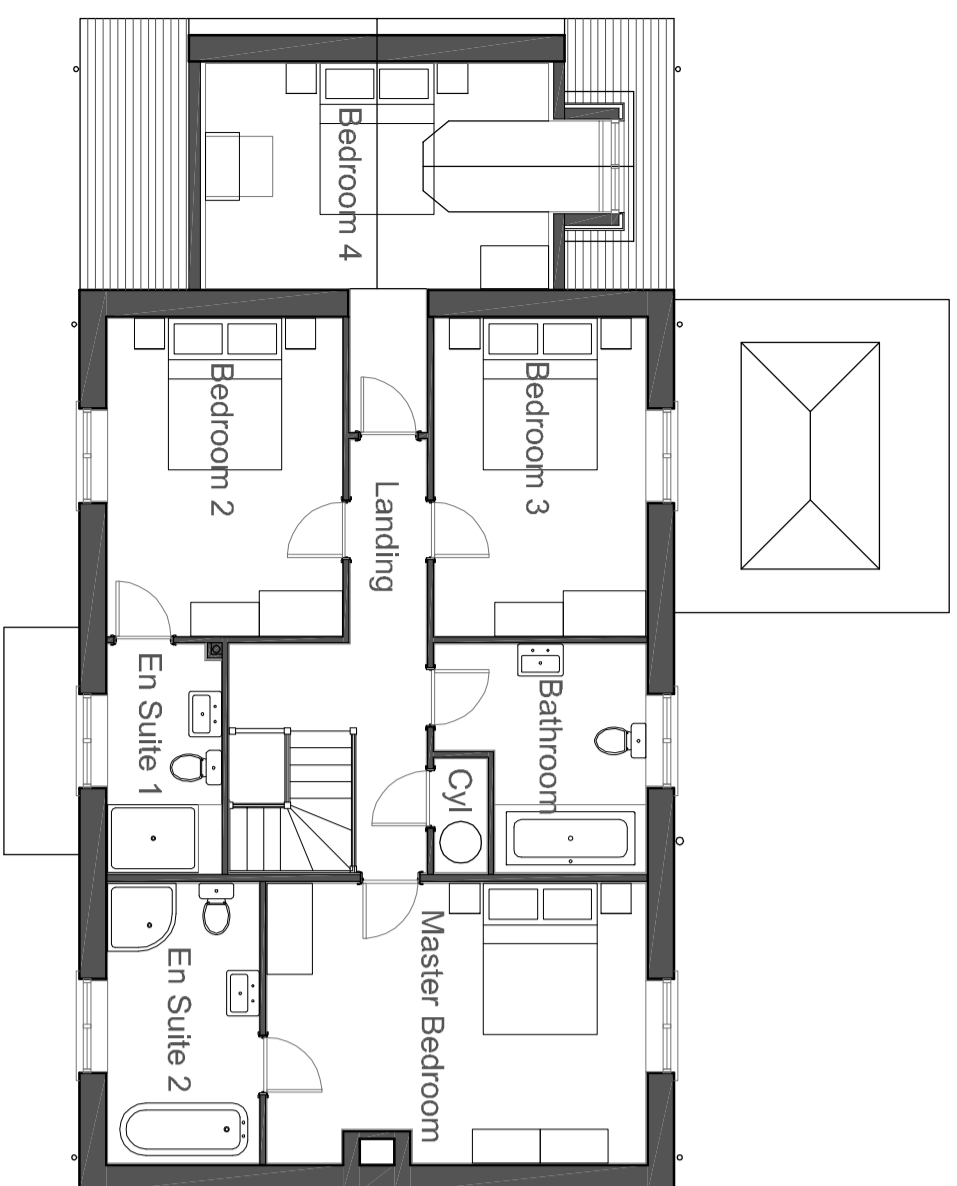


First Floor Plan

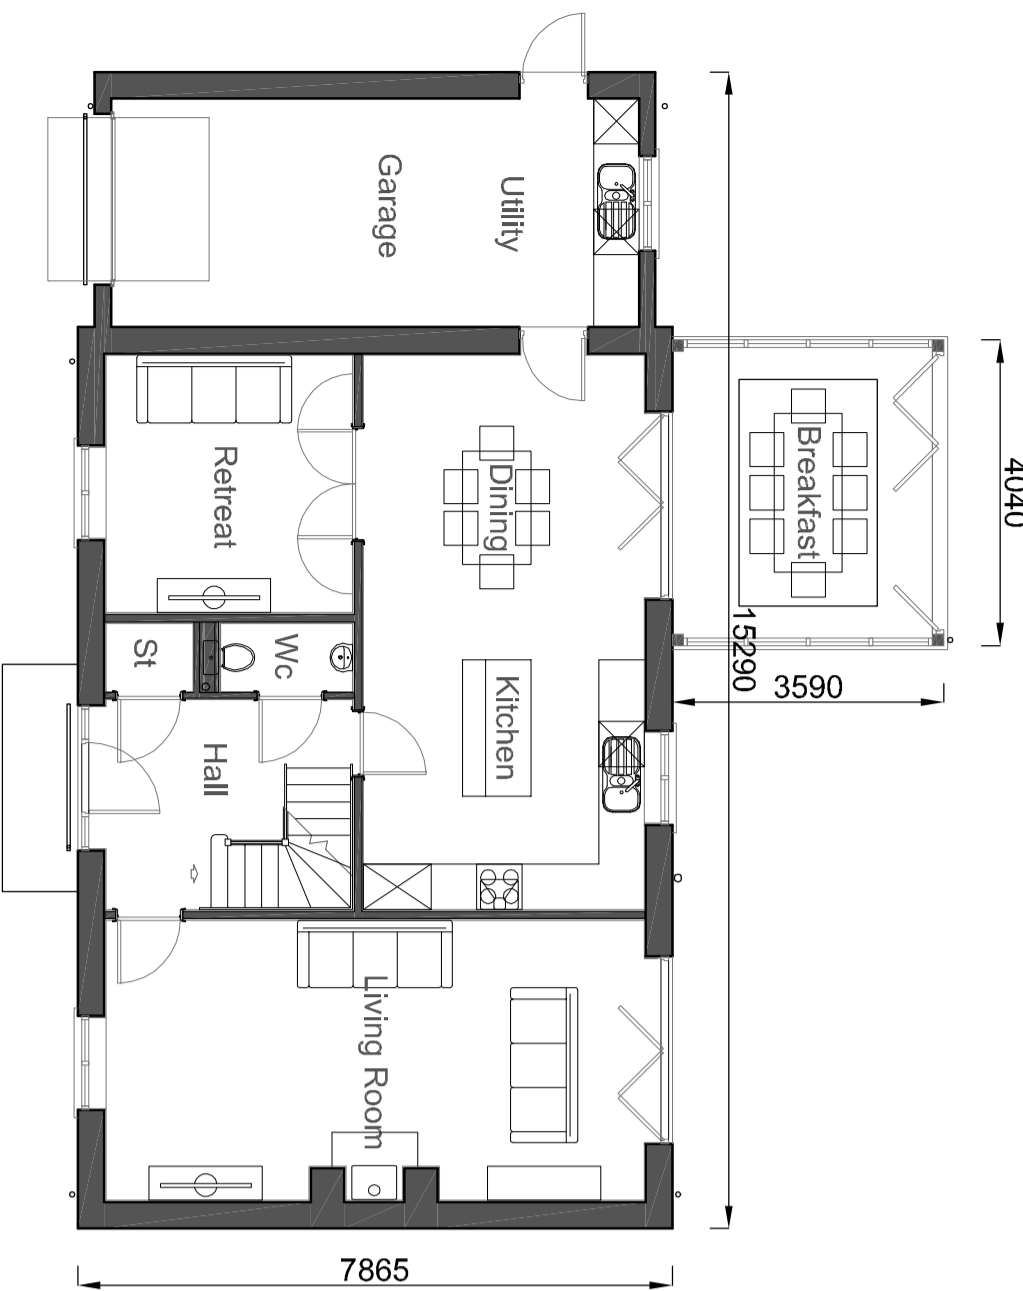


Ground Floor Plan

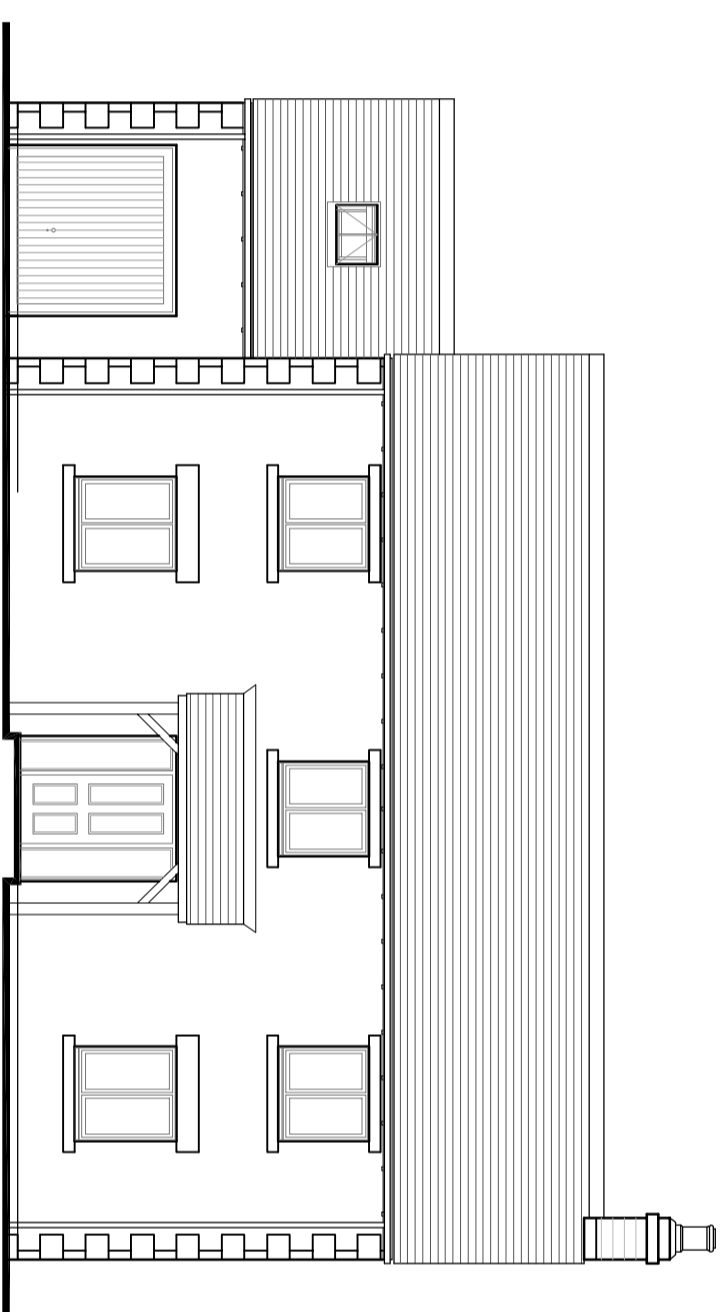


Front Elevation

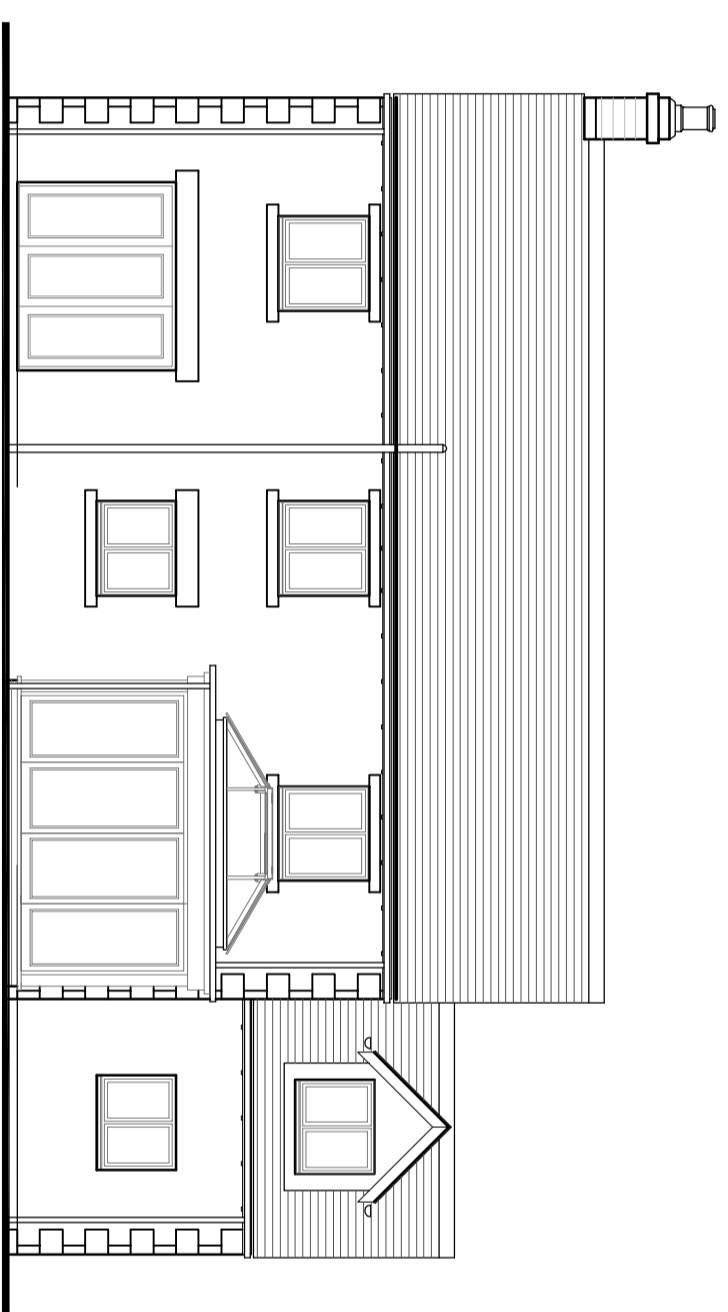

Rear Elevation

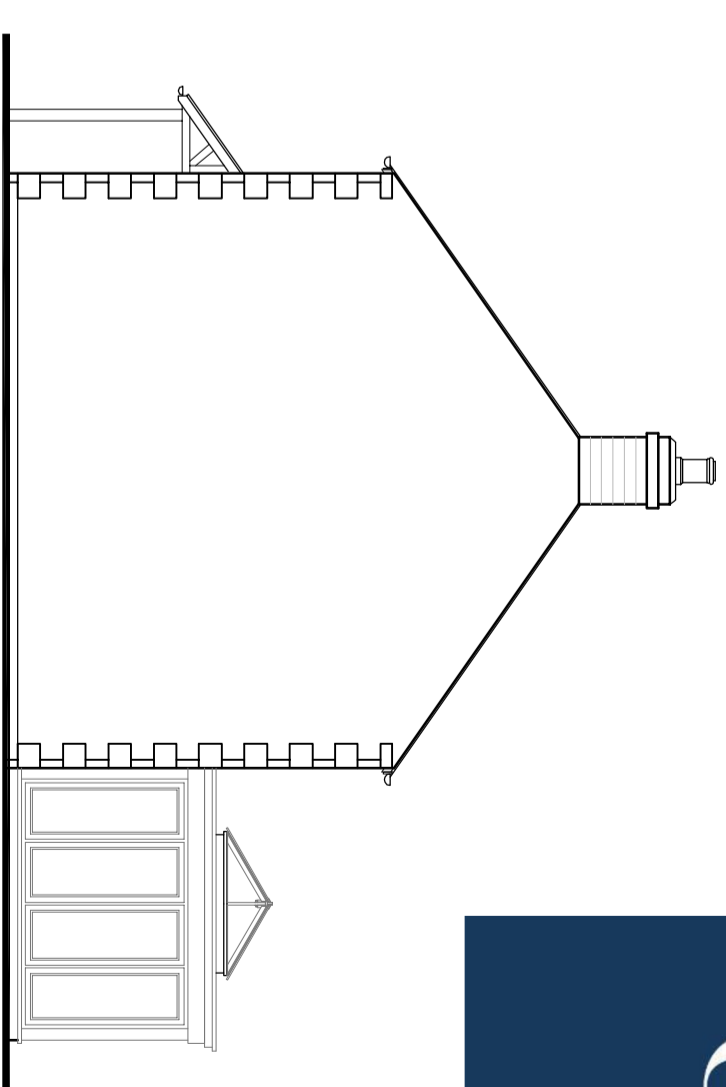

Side Elevation

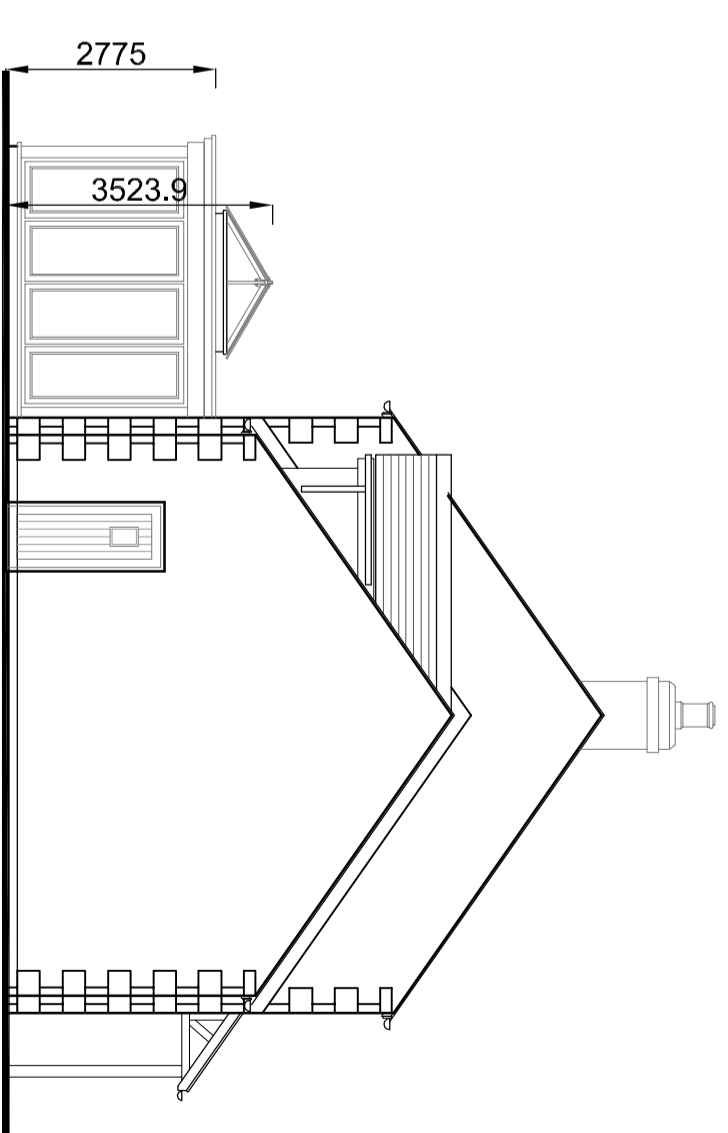

Side Elevation

Rev	By	Note	Date



53 The Tannery, Lawrence Street, York, YO1 3WH, T: 01904 653772
F: 01904 653779, E: mail@pra-architects.com, W: www.pra-architects.com

PROJECT: Whalley Road, Hurst Green

TITLE: Plot 22 Plans and Elevations

CLIENT: Hillcrest Homes

DATE: 10.04.18

DWG. NO: Y81:1008.411

DRAWN: JD

DO NOT SCALE FROM DRAWINGS. ANY DISCREPANCIES TO BE NOTIFIED TO THE ARCHITECTS. COPYRIGHT RESERVED

Plot 22 Plans and Elevations

SCALE: 1:100@A2

CHECKED: JD

REVISION: -