



Proposed Residential Development at Whalley Road, Hurst Green

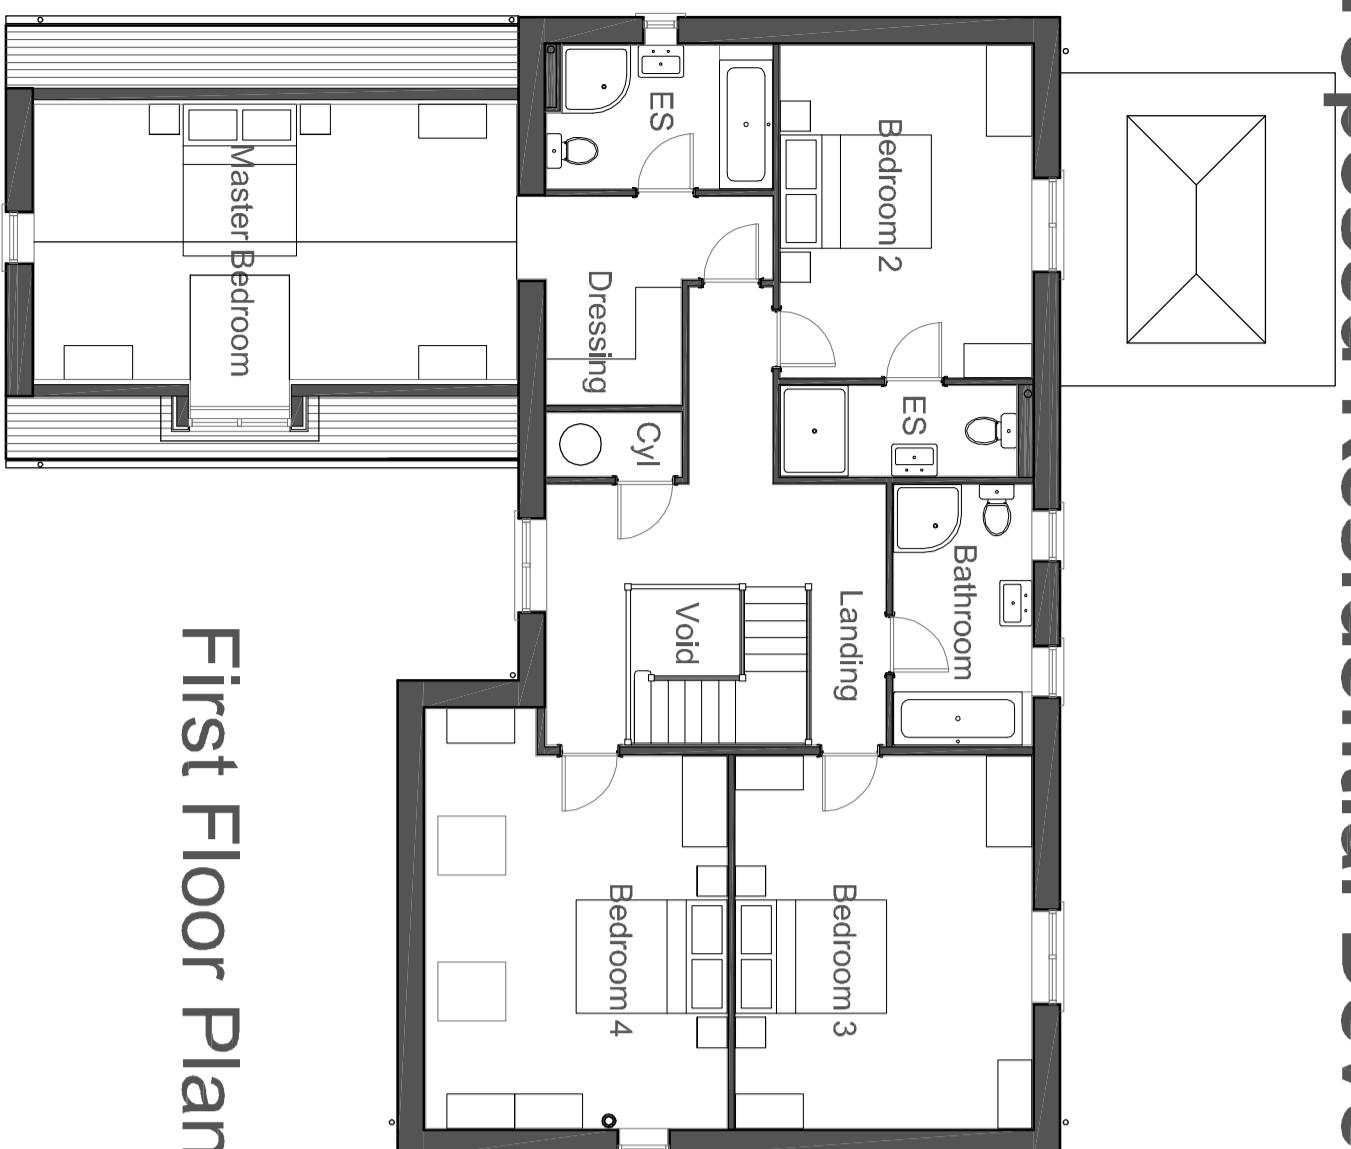


First Floor Plan

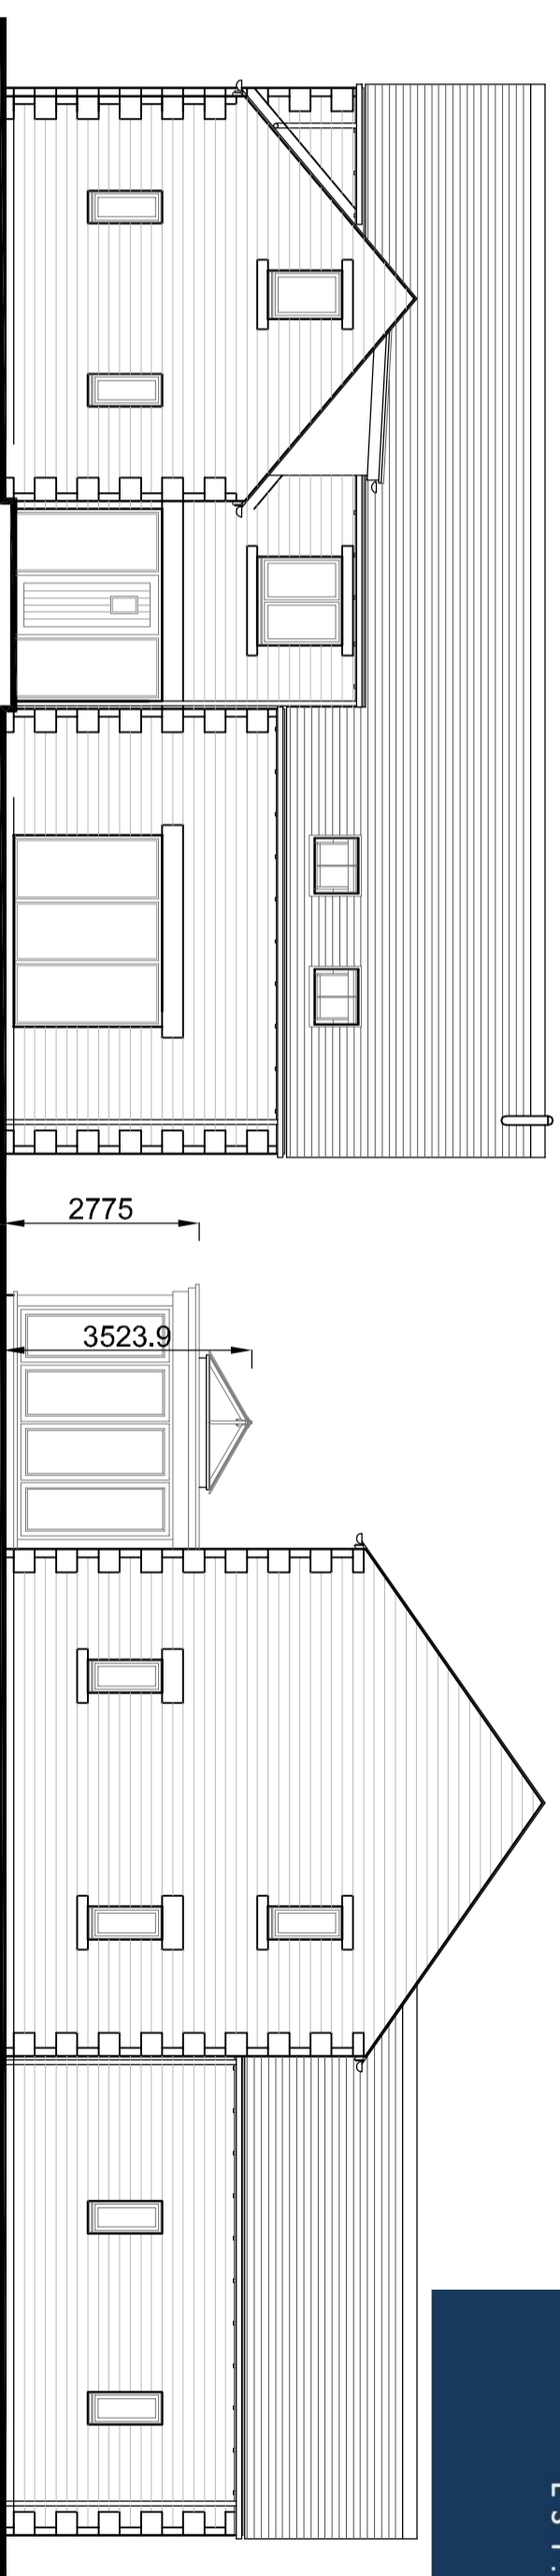


Front Elevation


Side Elevation

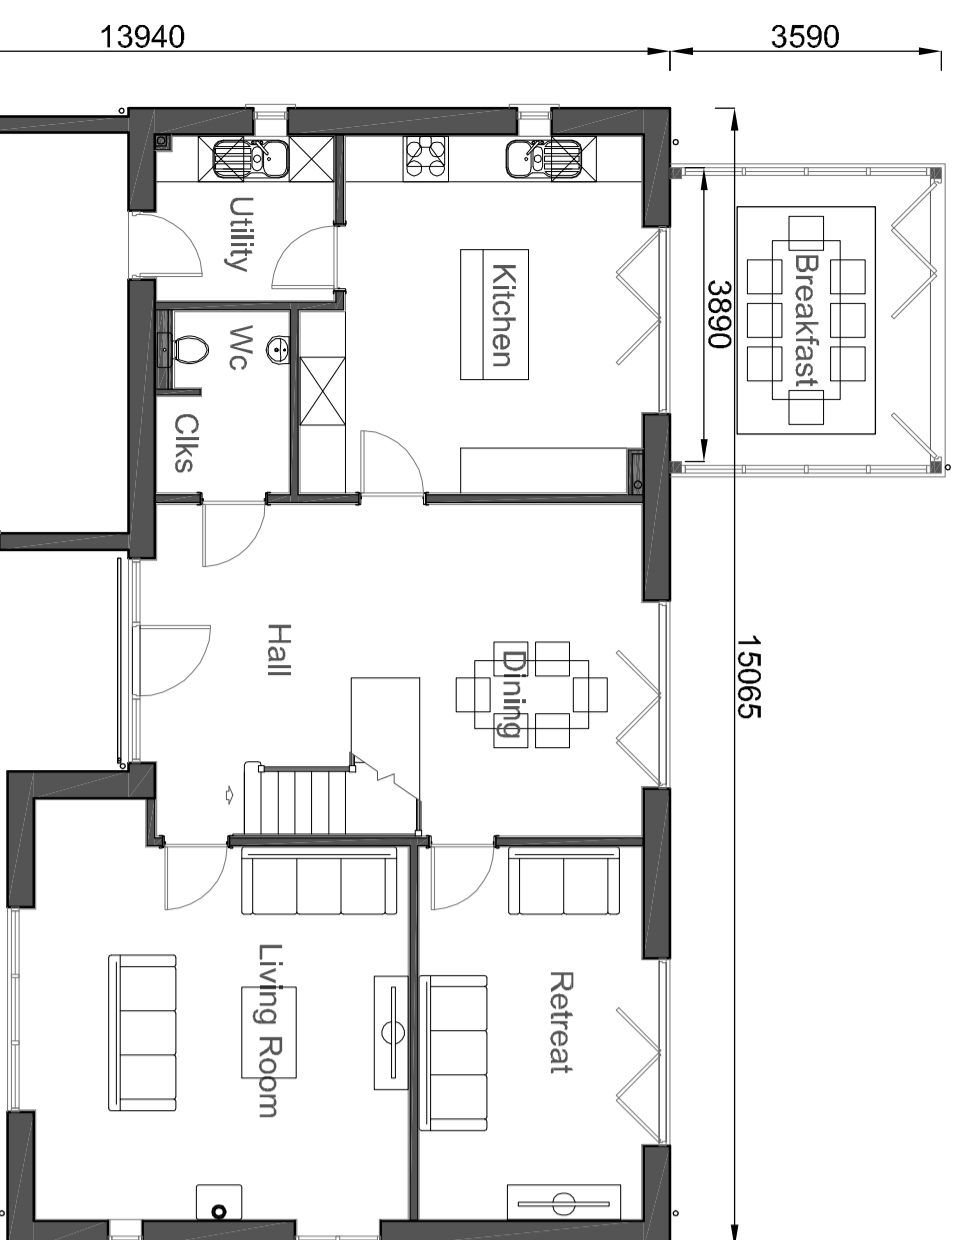

Ground Floor Plan

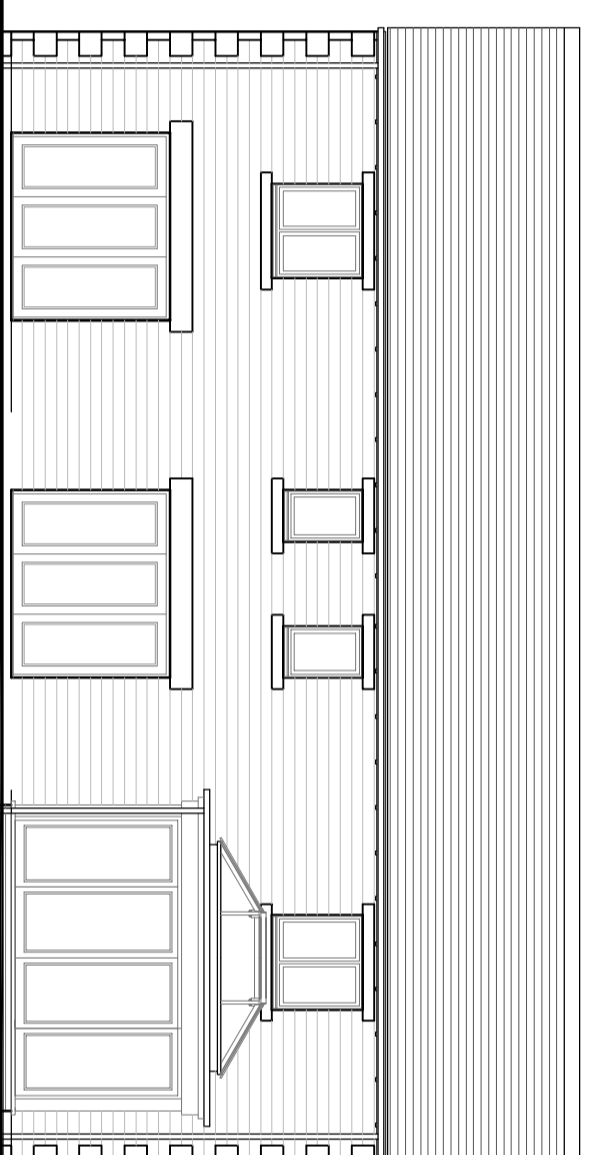

Rear Elevation

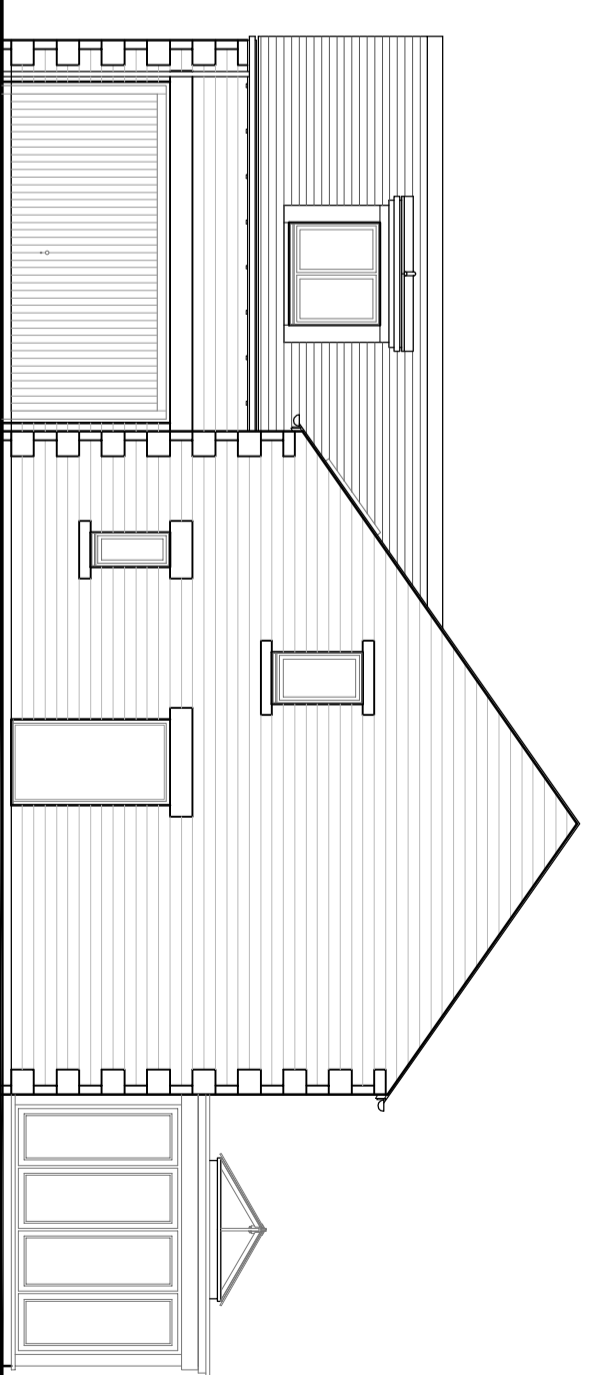

Side Elevation

Rev	By	Note	Date
A	JD	Orangery position amended.	08.06.18



53 The Tannery, Lawrence Street, York, YO10 3WH. T: 01904 653772
F: 01904 653779. E: mail@pra-architects.com W: www.pra-architects.com

PROJECT: Whalley Road, Hurst Green
TITLE: Plot 23 Plans and Elevations

CLIENT: Hillcrest Homes

DATE: 10.04.18

DWG. NO: Y81:1008.412

SCALE: 1:100@A2
REVISION: A

DRAWN: JD CHECKED: JD
DO NOT SCALE FROM DRAWINGS. ANY DISCREPANCIES TO BE NOTIFIED TO THE ARCHITECTS. COPYRIGHT RESERVED

Plot 23 Plans and Elevations