



Proposed Residential Development at Whalley Road, Hurst Green

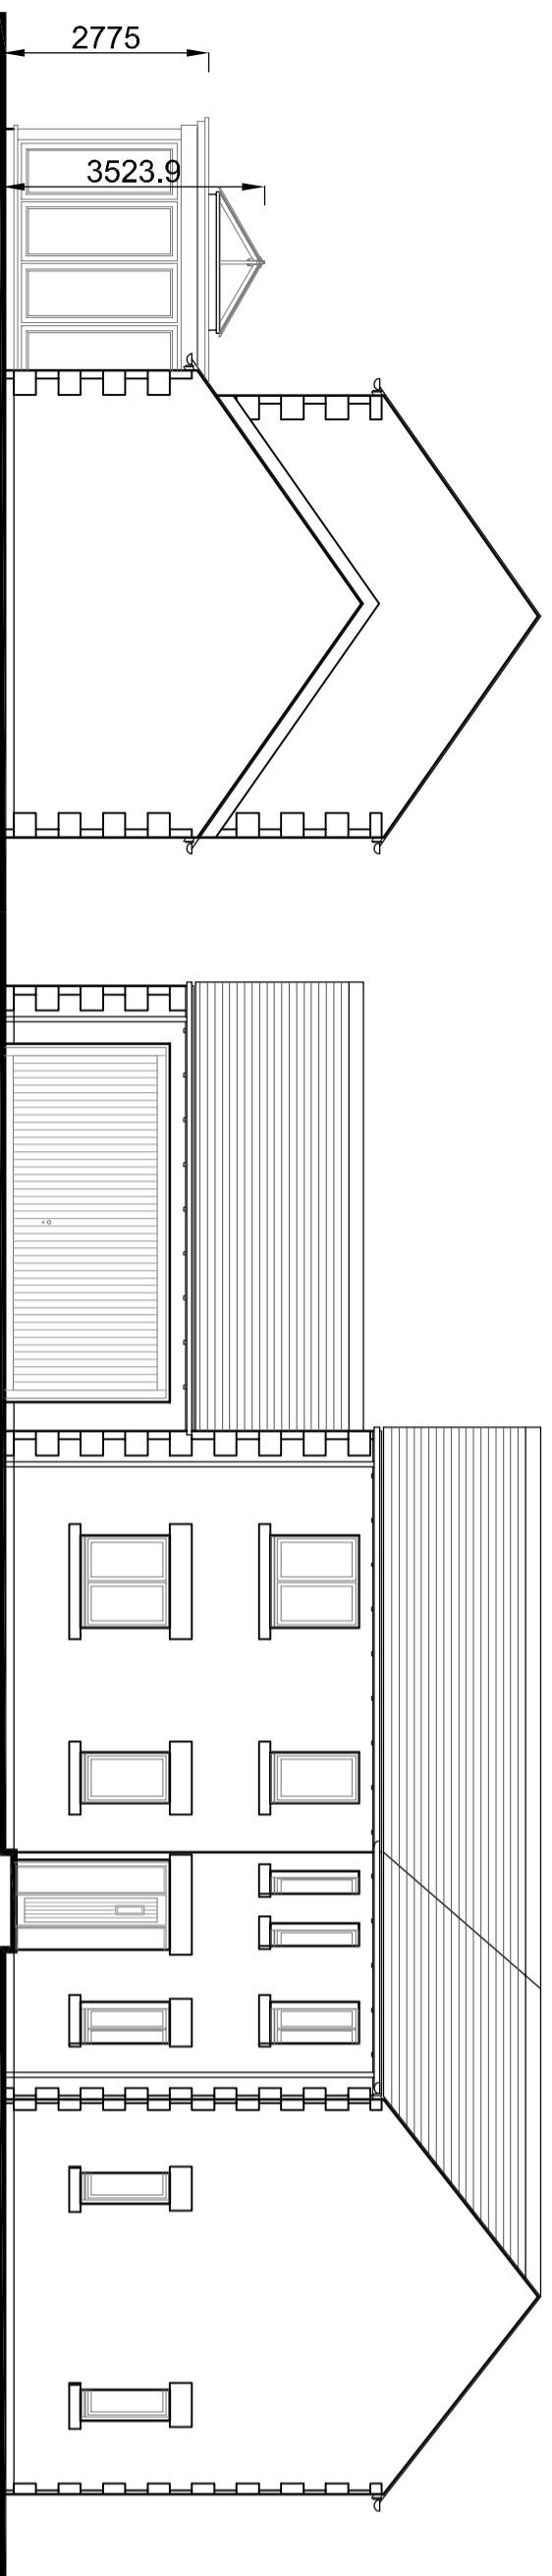


Side Elevation

Front Elevation

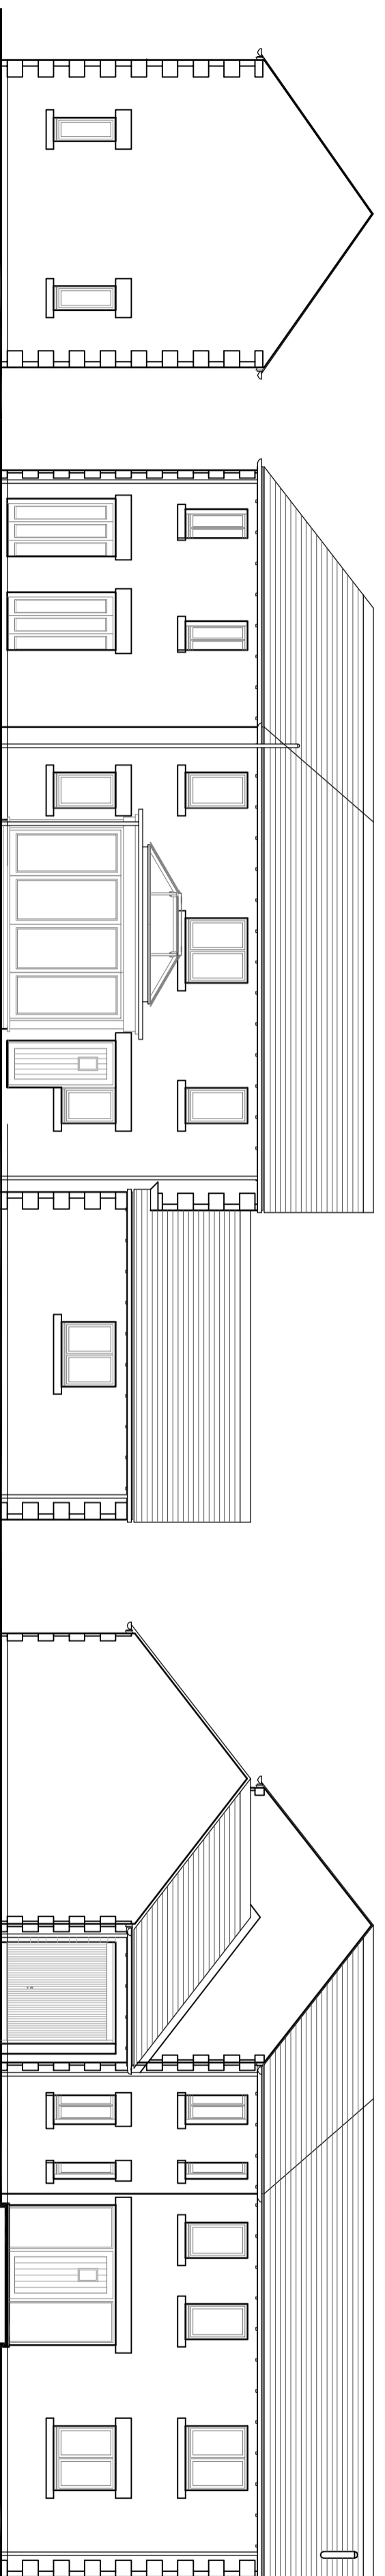


Side Elevation Rear Elevation

Front Elevation

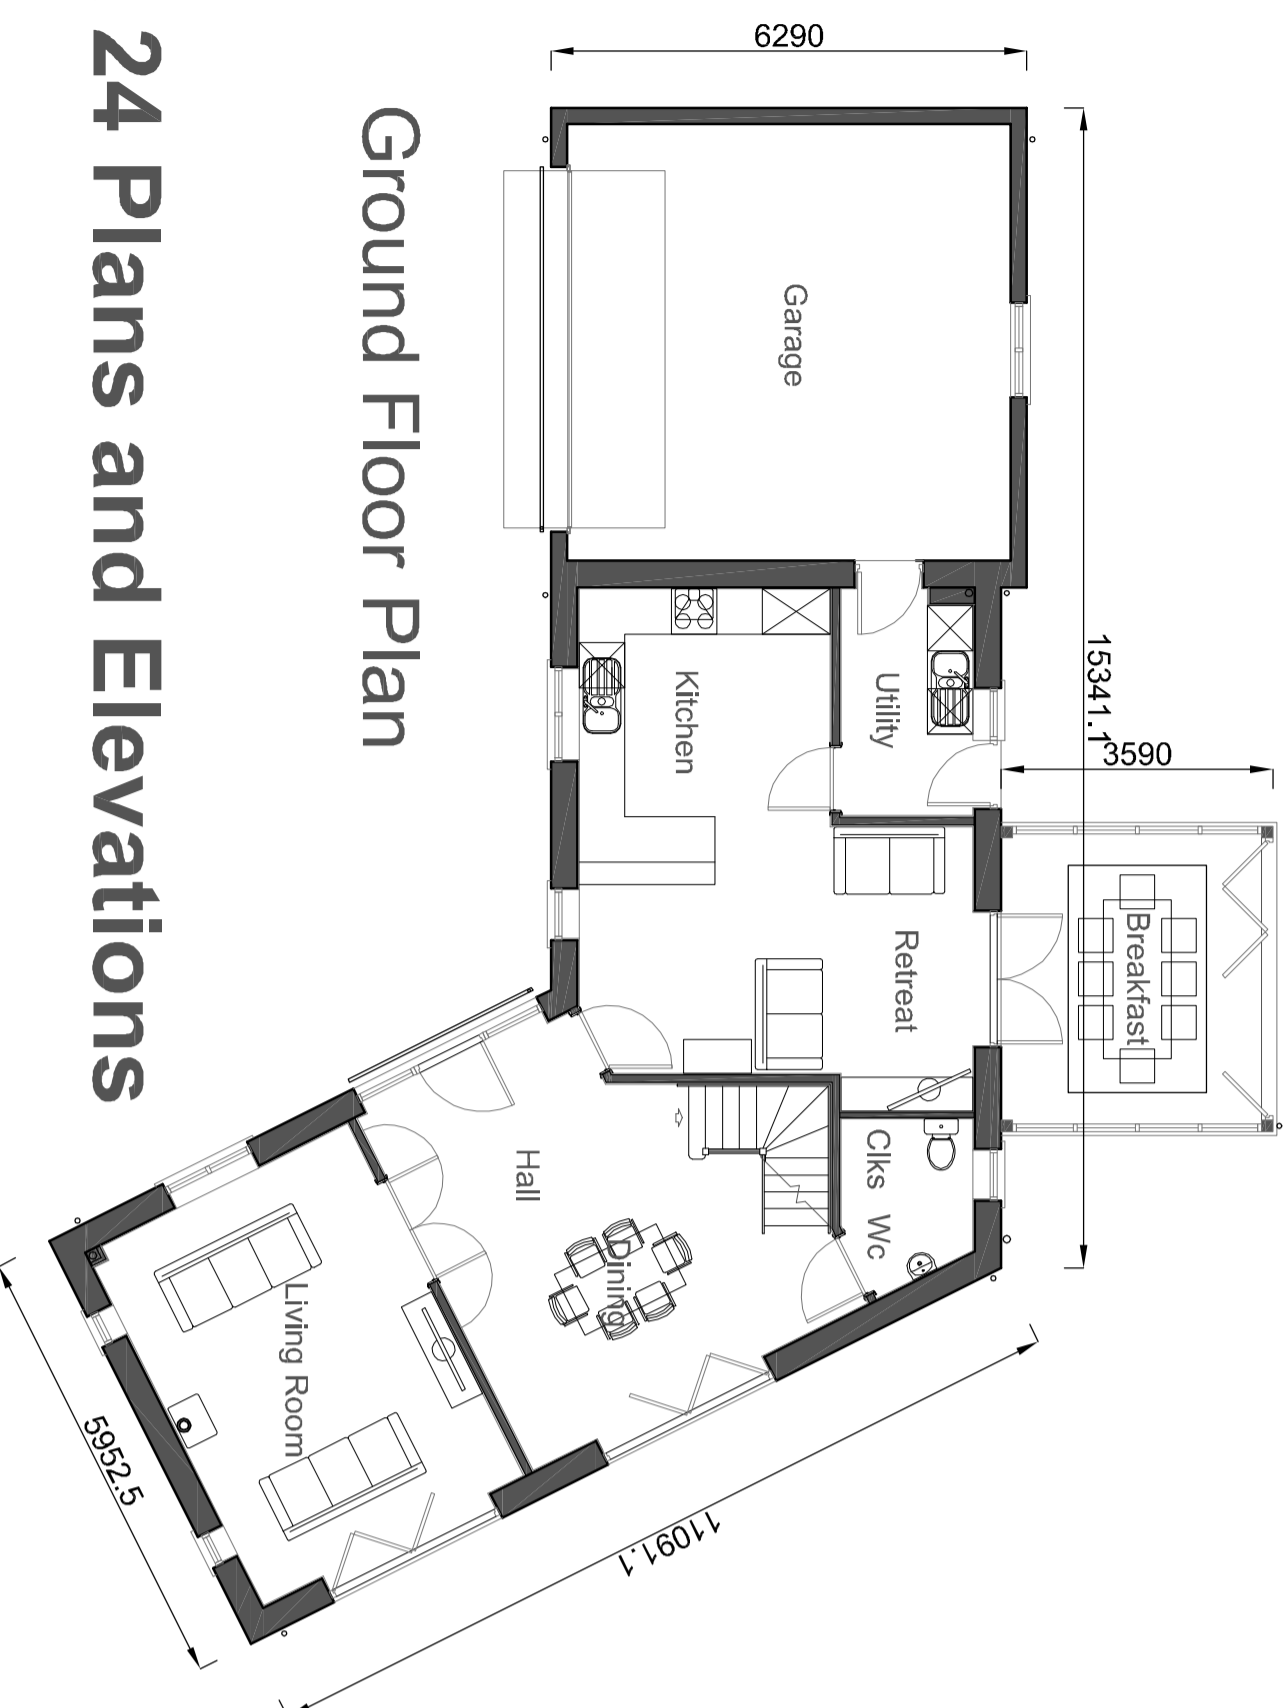

Ground Floor Plan

Plot 24 Plans and Elevations

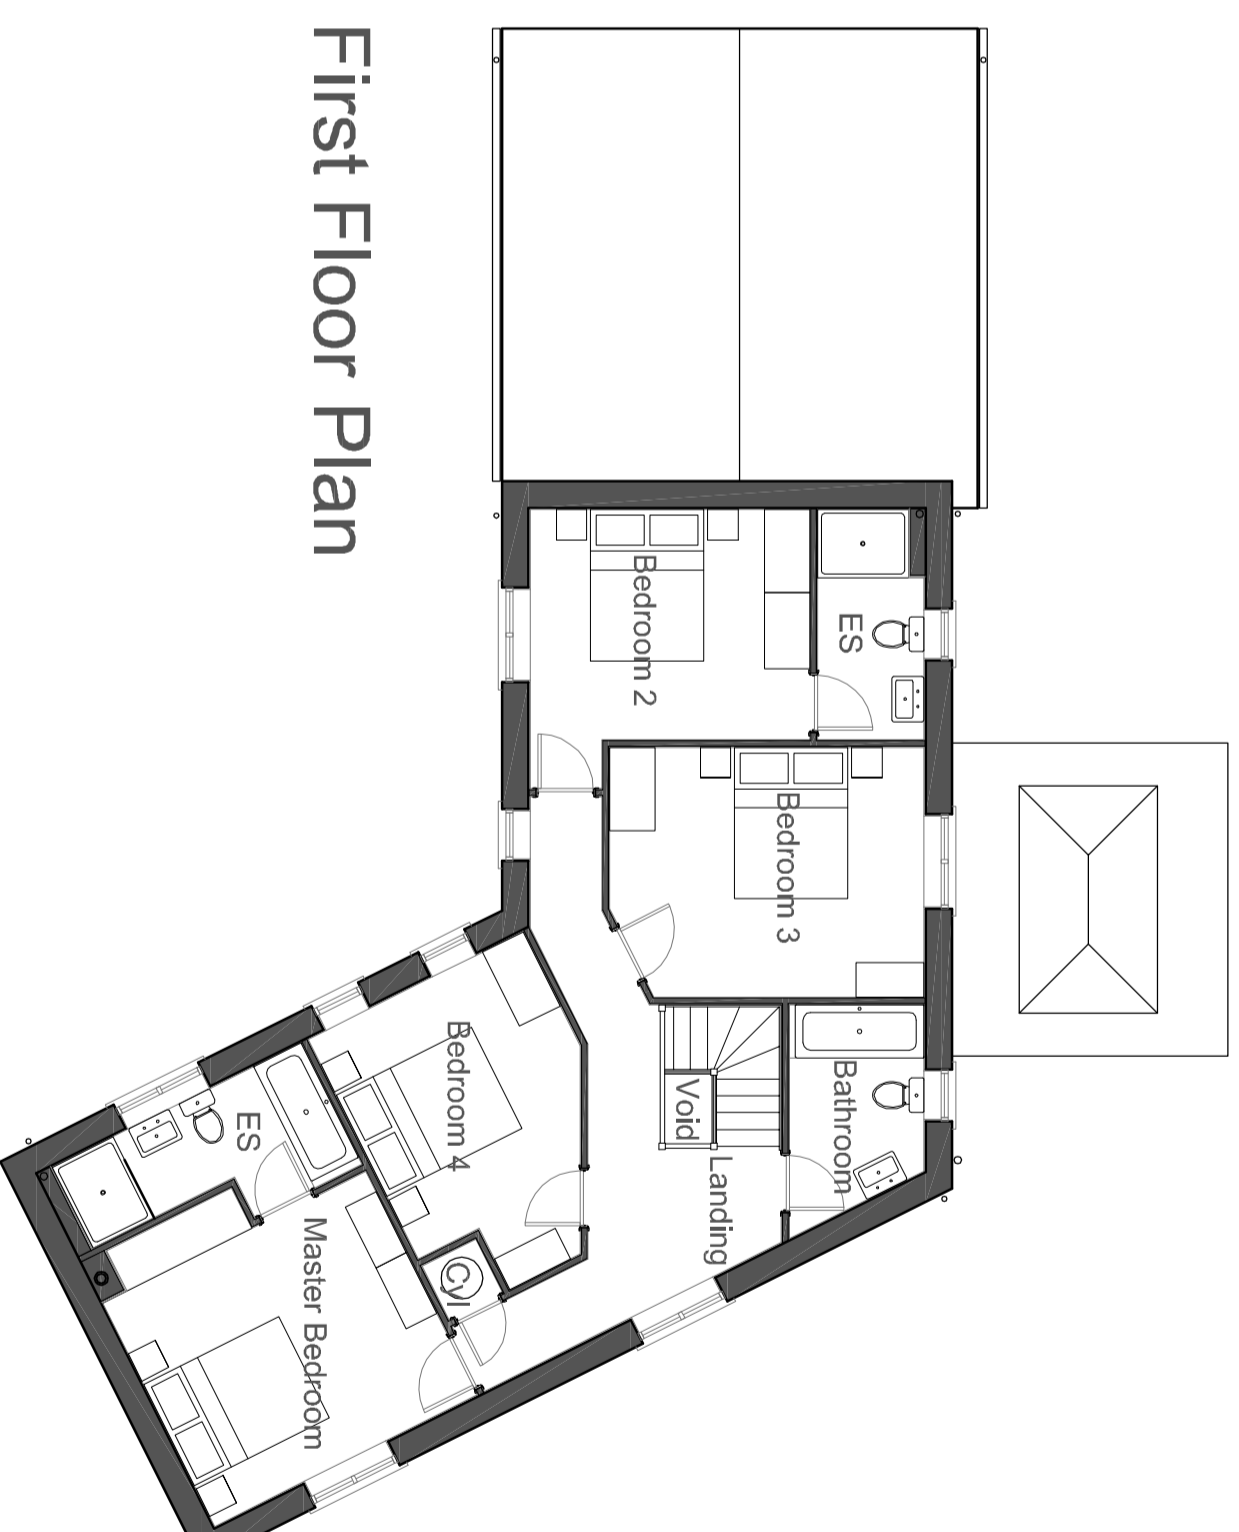

First Floor Plan

Rev	By	Note	Date



53 The Tannery, Lawrence Street, York, YO10 3WH. T: 01904 653772
F: 01904 653779 E: mail@pra-architects.com W: www.pra-architects.com

PROJECT Whalley Road, Hurst Green
TITLE Plot 24 Plans and Elevations

CLIENT Hillcrest Homes

DATE 10.04.18

DWG. NO. Y81:1008.413

SCALE 1:100@A2

REVISION -

CHECKED JD

DO NOT SCALE FROM DRAWINGS. ANY DISCREPANCIES TO BE NOTIFIED TO THE ARCHITECTS. COPYRIGHT RESERVED