


RED LINE DENOTES SITE BOUNDARY

The copyright of this drawing is vested with Philip Lambert Architecture Ltd and must not be copied or reproduced without the consent of the company.

Figured dimensions only to be taken from this drawing. DO NOT SCALE.
All contractors must visit the site and be responsible for checking all setting out dimensions and notifying the architect of any discrepancies prior to any manufacture or construction work.

NOTES:

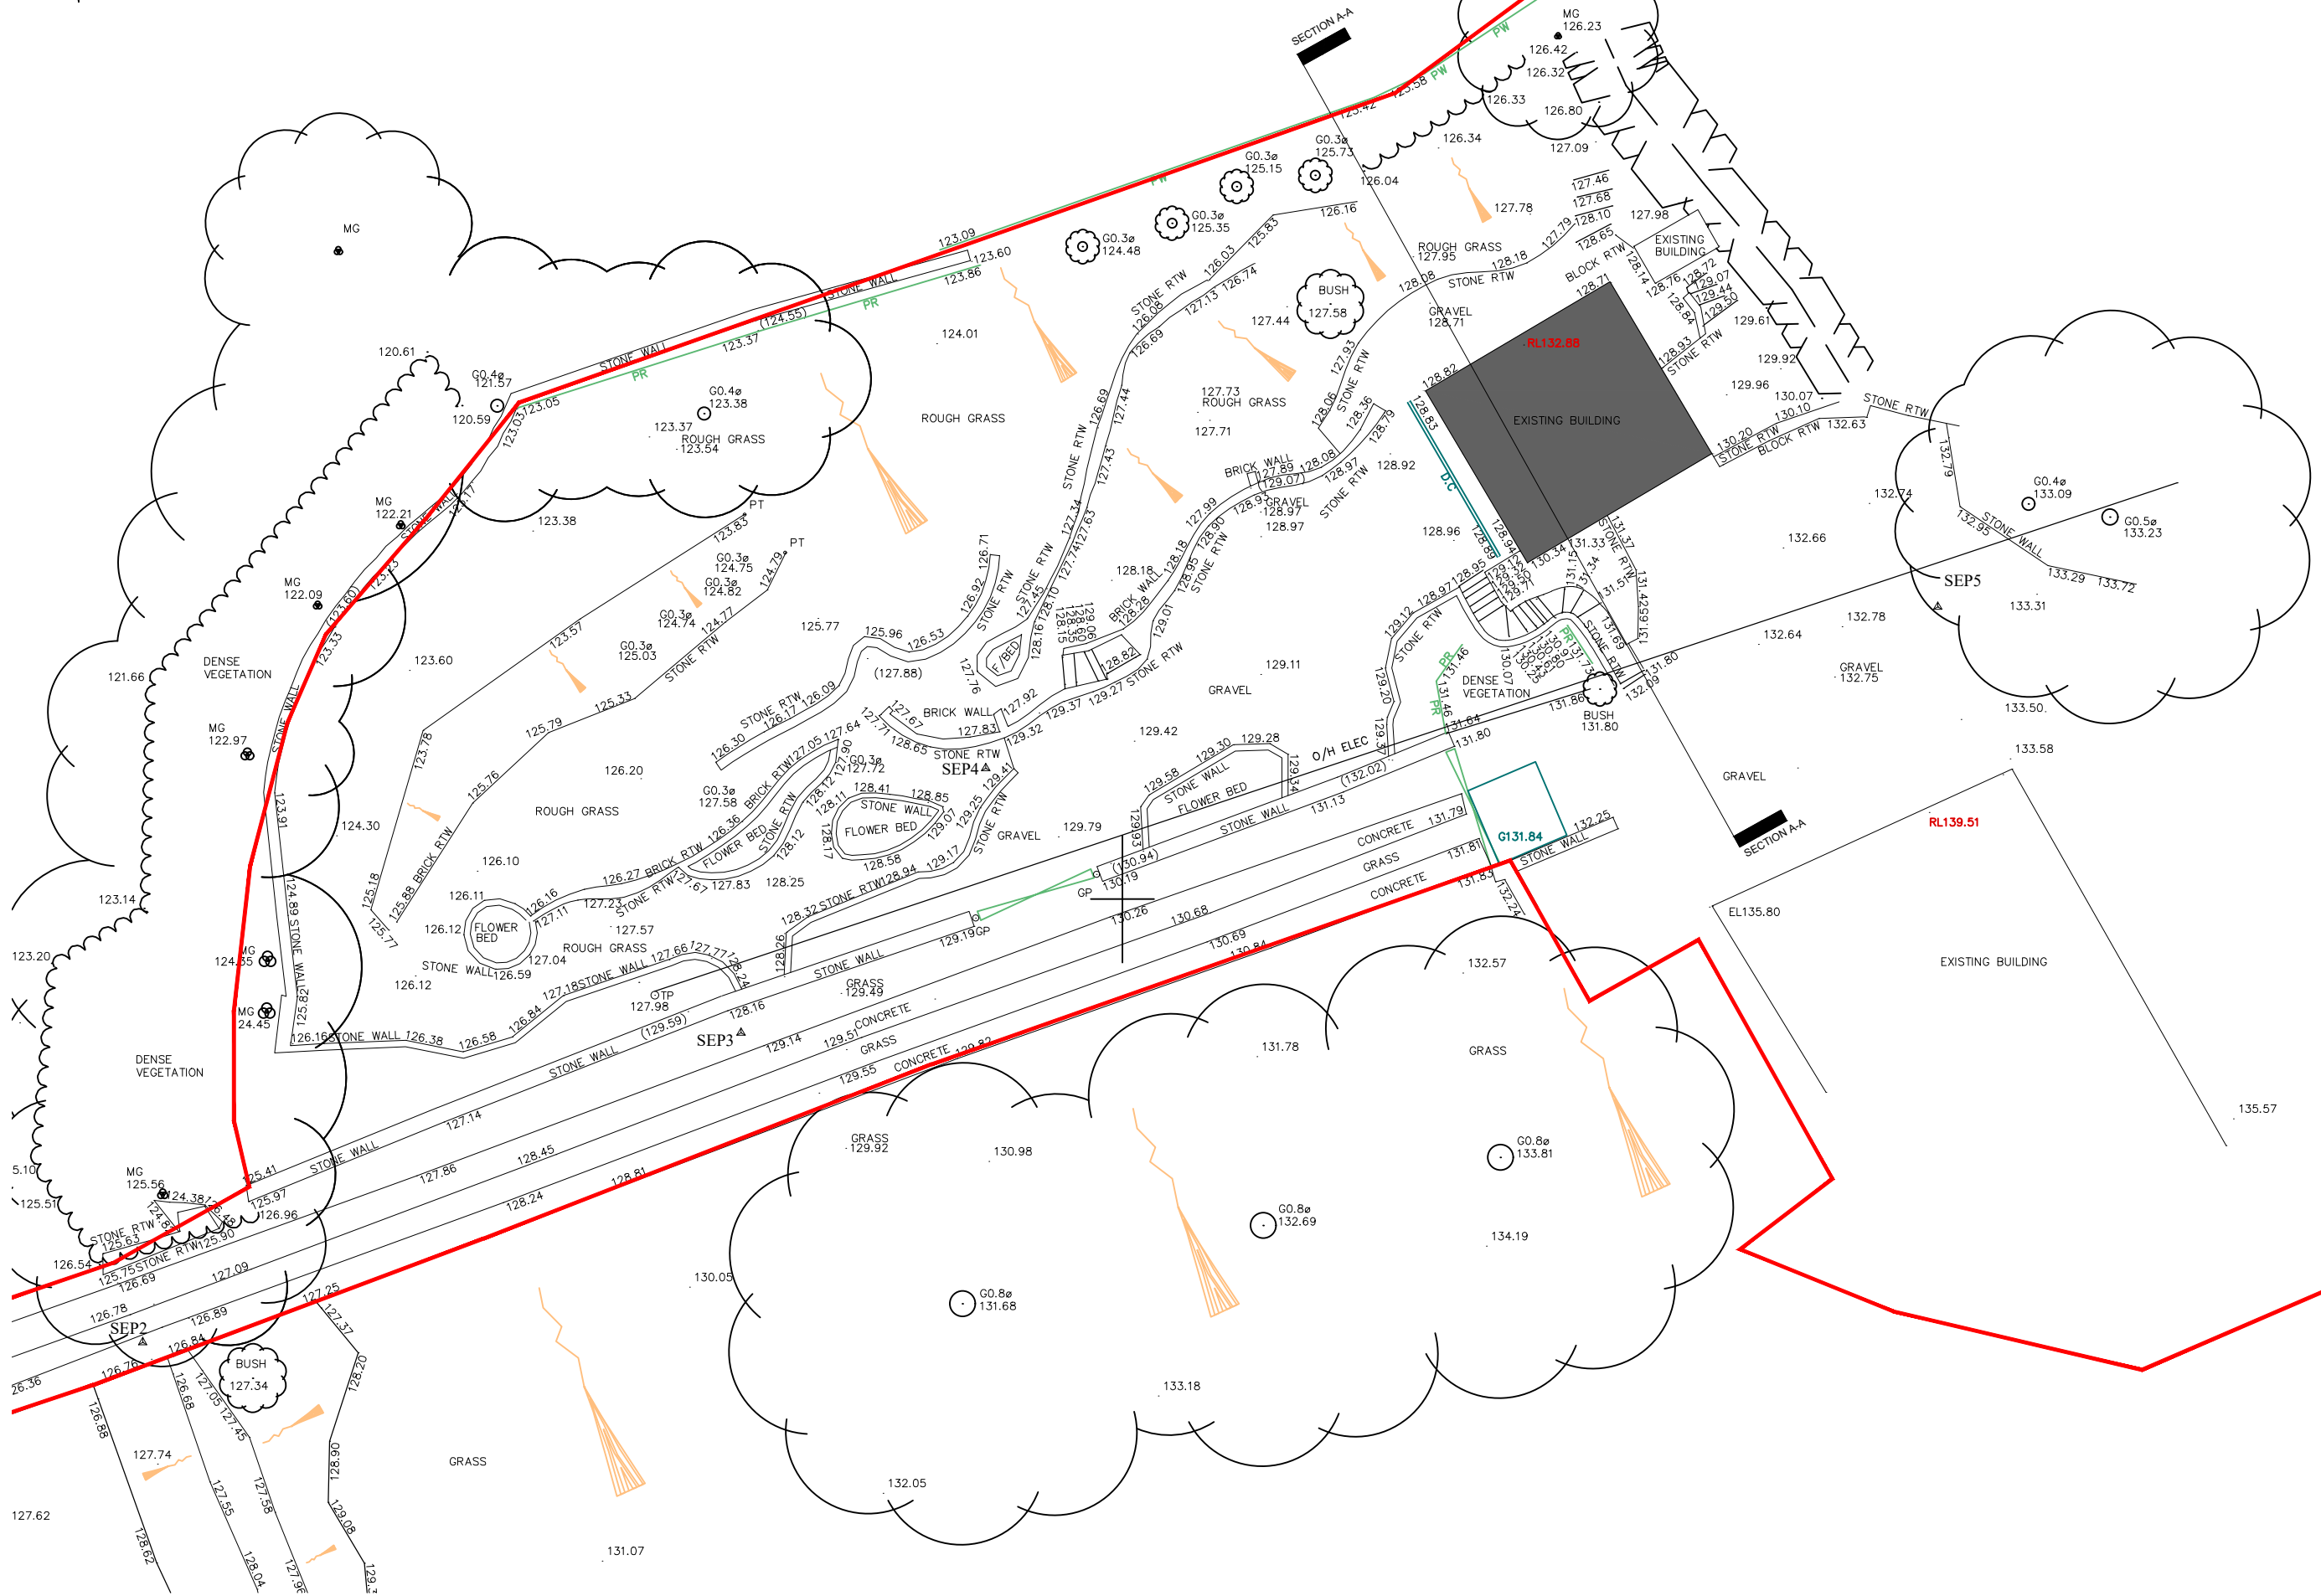

4.

Project				
Calder Bank Cottage, Whalley Old Road, BB7 0JE				
Drawing Title				
Existing Site Plan				

Drawn	Checked	Paper Size	Scale	Date
PL	PL	A3	1:200 @ A3 1:100 @ A1	JULY 2018
Project No.		Drawing No.	Revision	
18 - 262		003	A	



Philip Lambert Architecture Ltd.
3 Eastbourne Grove, Bolton, BL1 5TR
Tel. 07811118904