


RED LINE DENOTES SITE BOUNDARY

The copyright of this drawing is vested with Philip Lambert Architecture Ltd and must not be copied or reproduced without the consent of the company.

Figured dimensions only to be taken from this drawing. DO NOT SCALE. All contractors must visit the site and be responsible for checking all setting out dimensions and notifying the architect of any discrepancies prior to any manufacture or construction work.

NOTES:

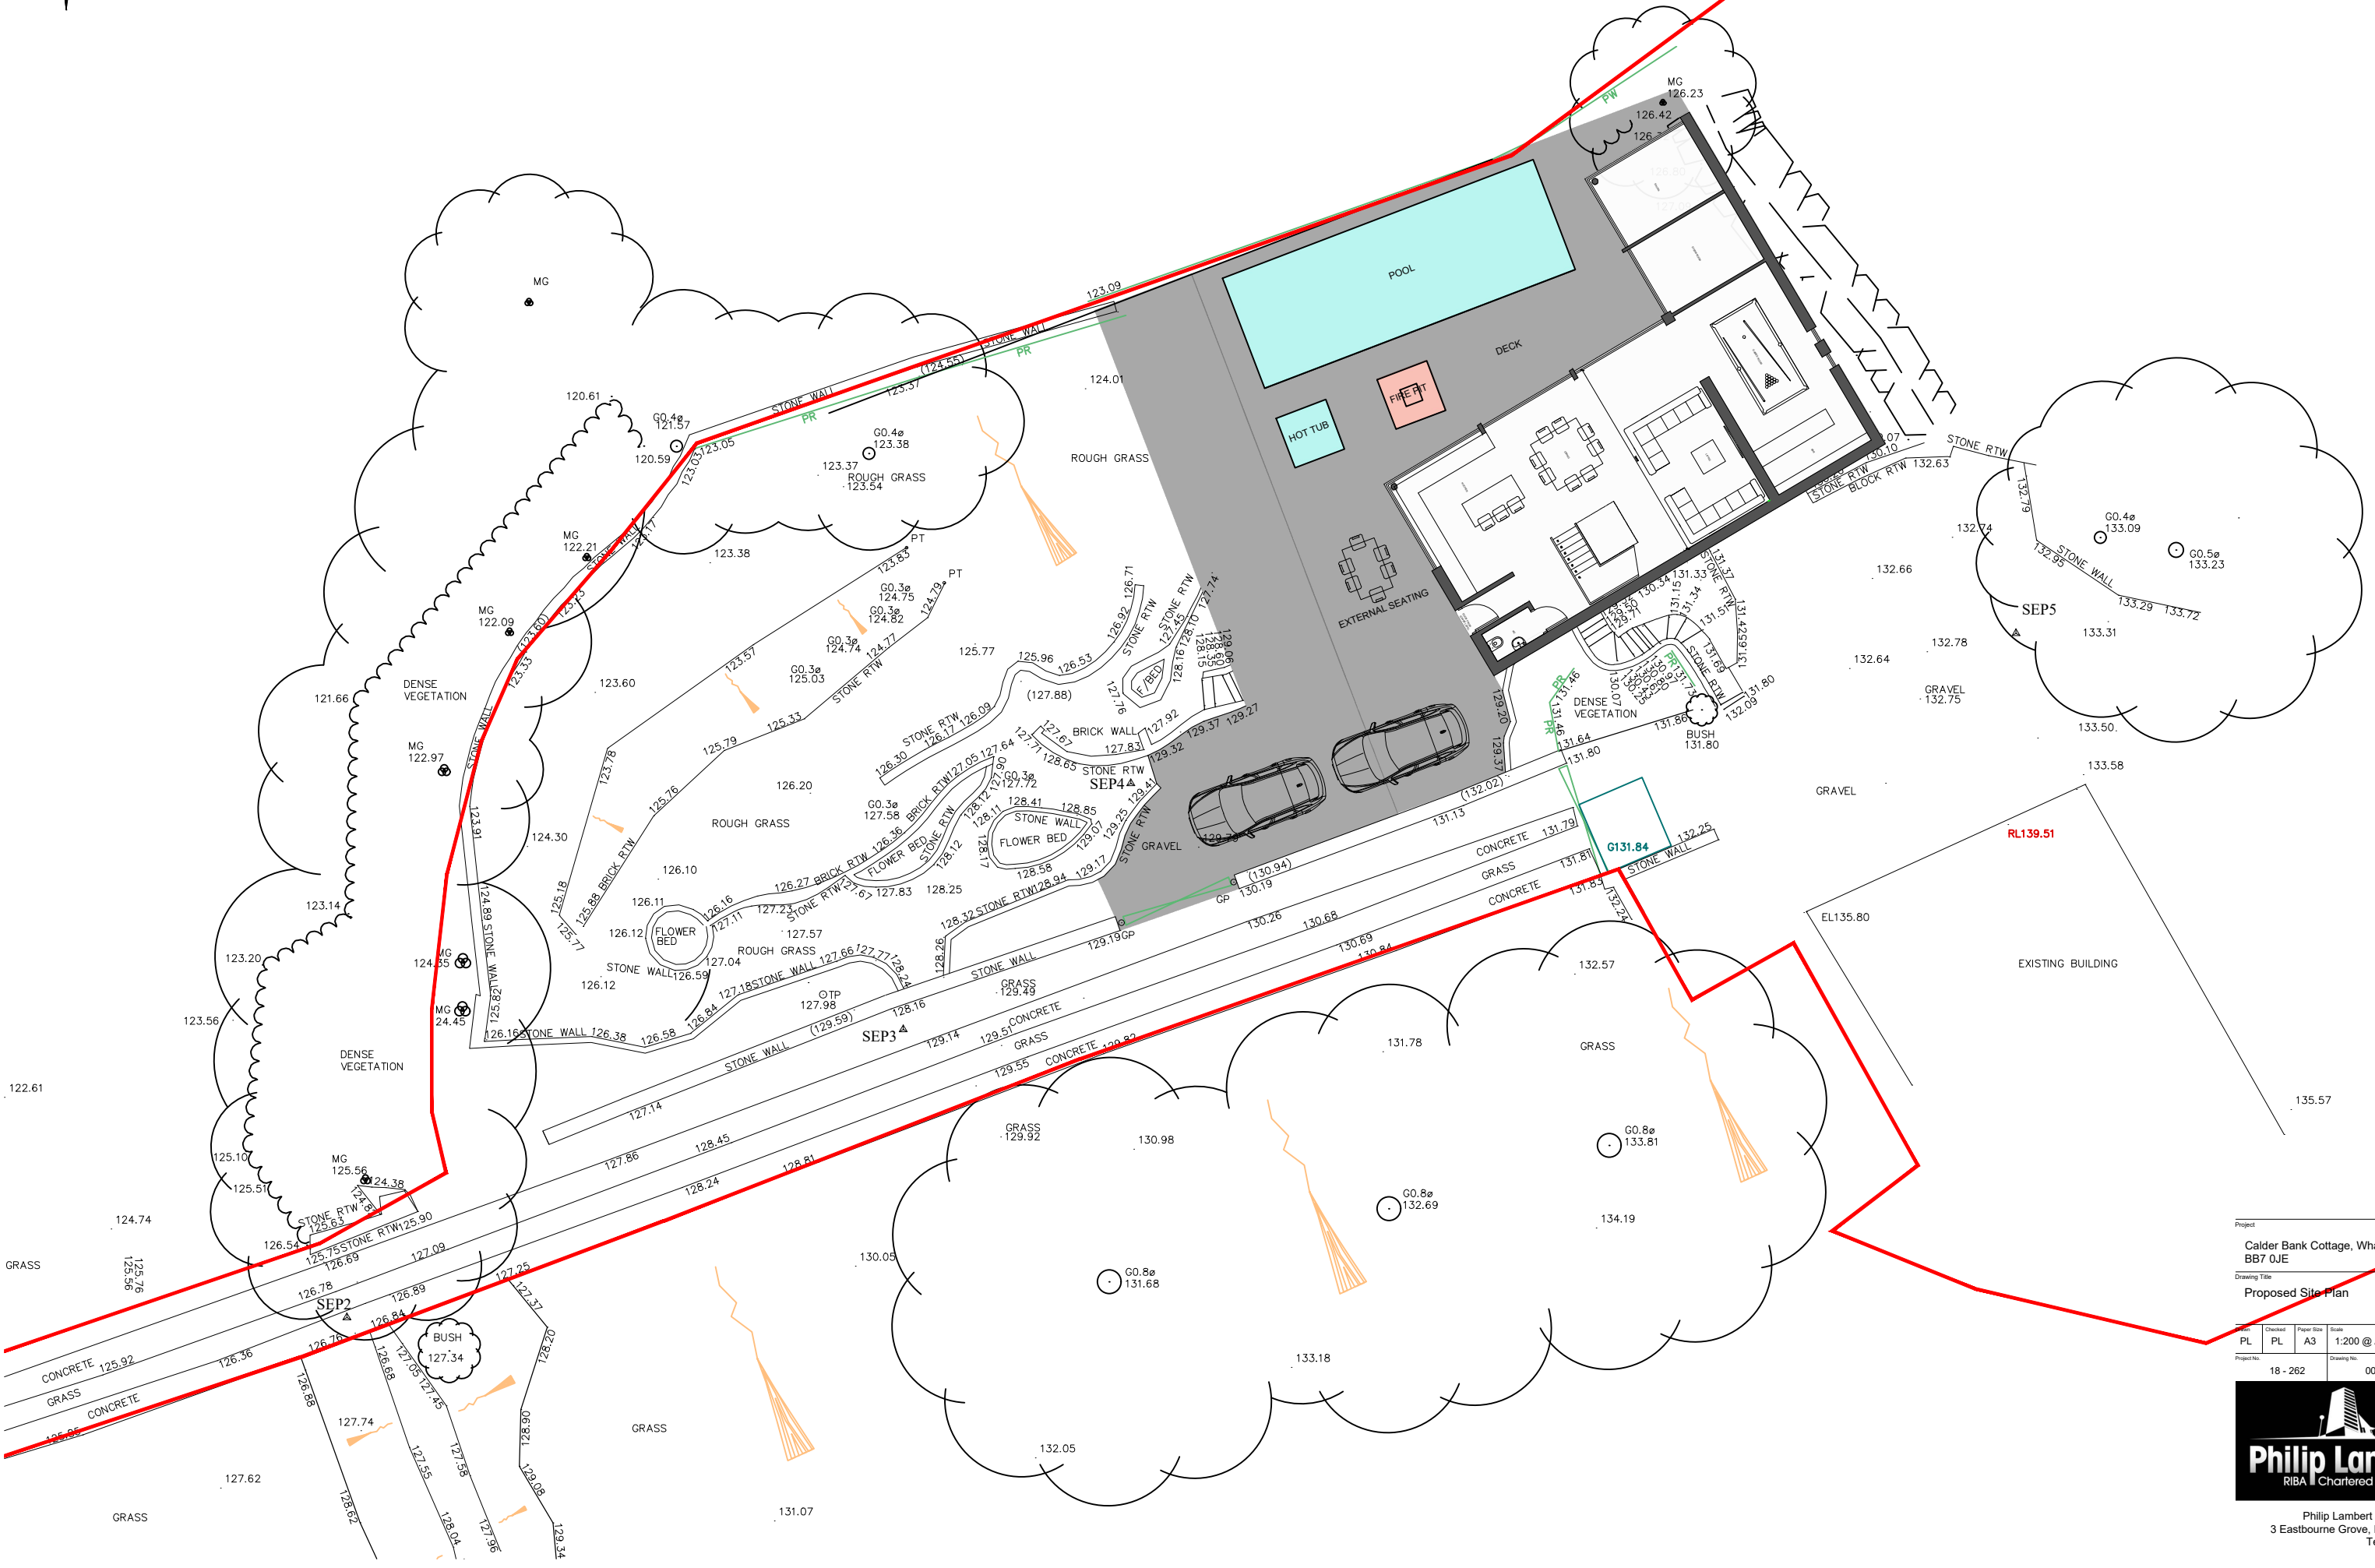

Project
Calder Bank Cottage, Whalley Old Road,
BB7 0JE
Drawing Title
Proposed Site Plan

Rev	Created	Paper Size	Scale	Date
PL	PL	A3	1:200 @ A3	JULY 2018
Project No.	18 - 262	Drawing No.	005	Revision
				A



Philip Lambert Architecture Ltd.
3 Eastbourne Grove, Bolton, BL1 5TR
Tel. 0781118904