


South Elevation

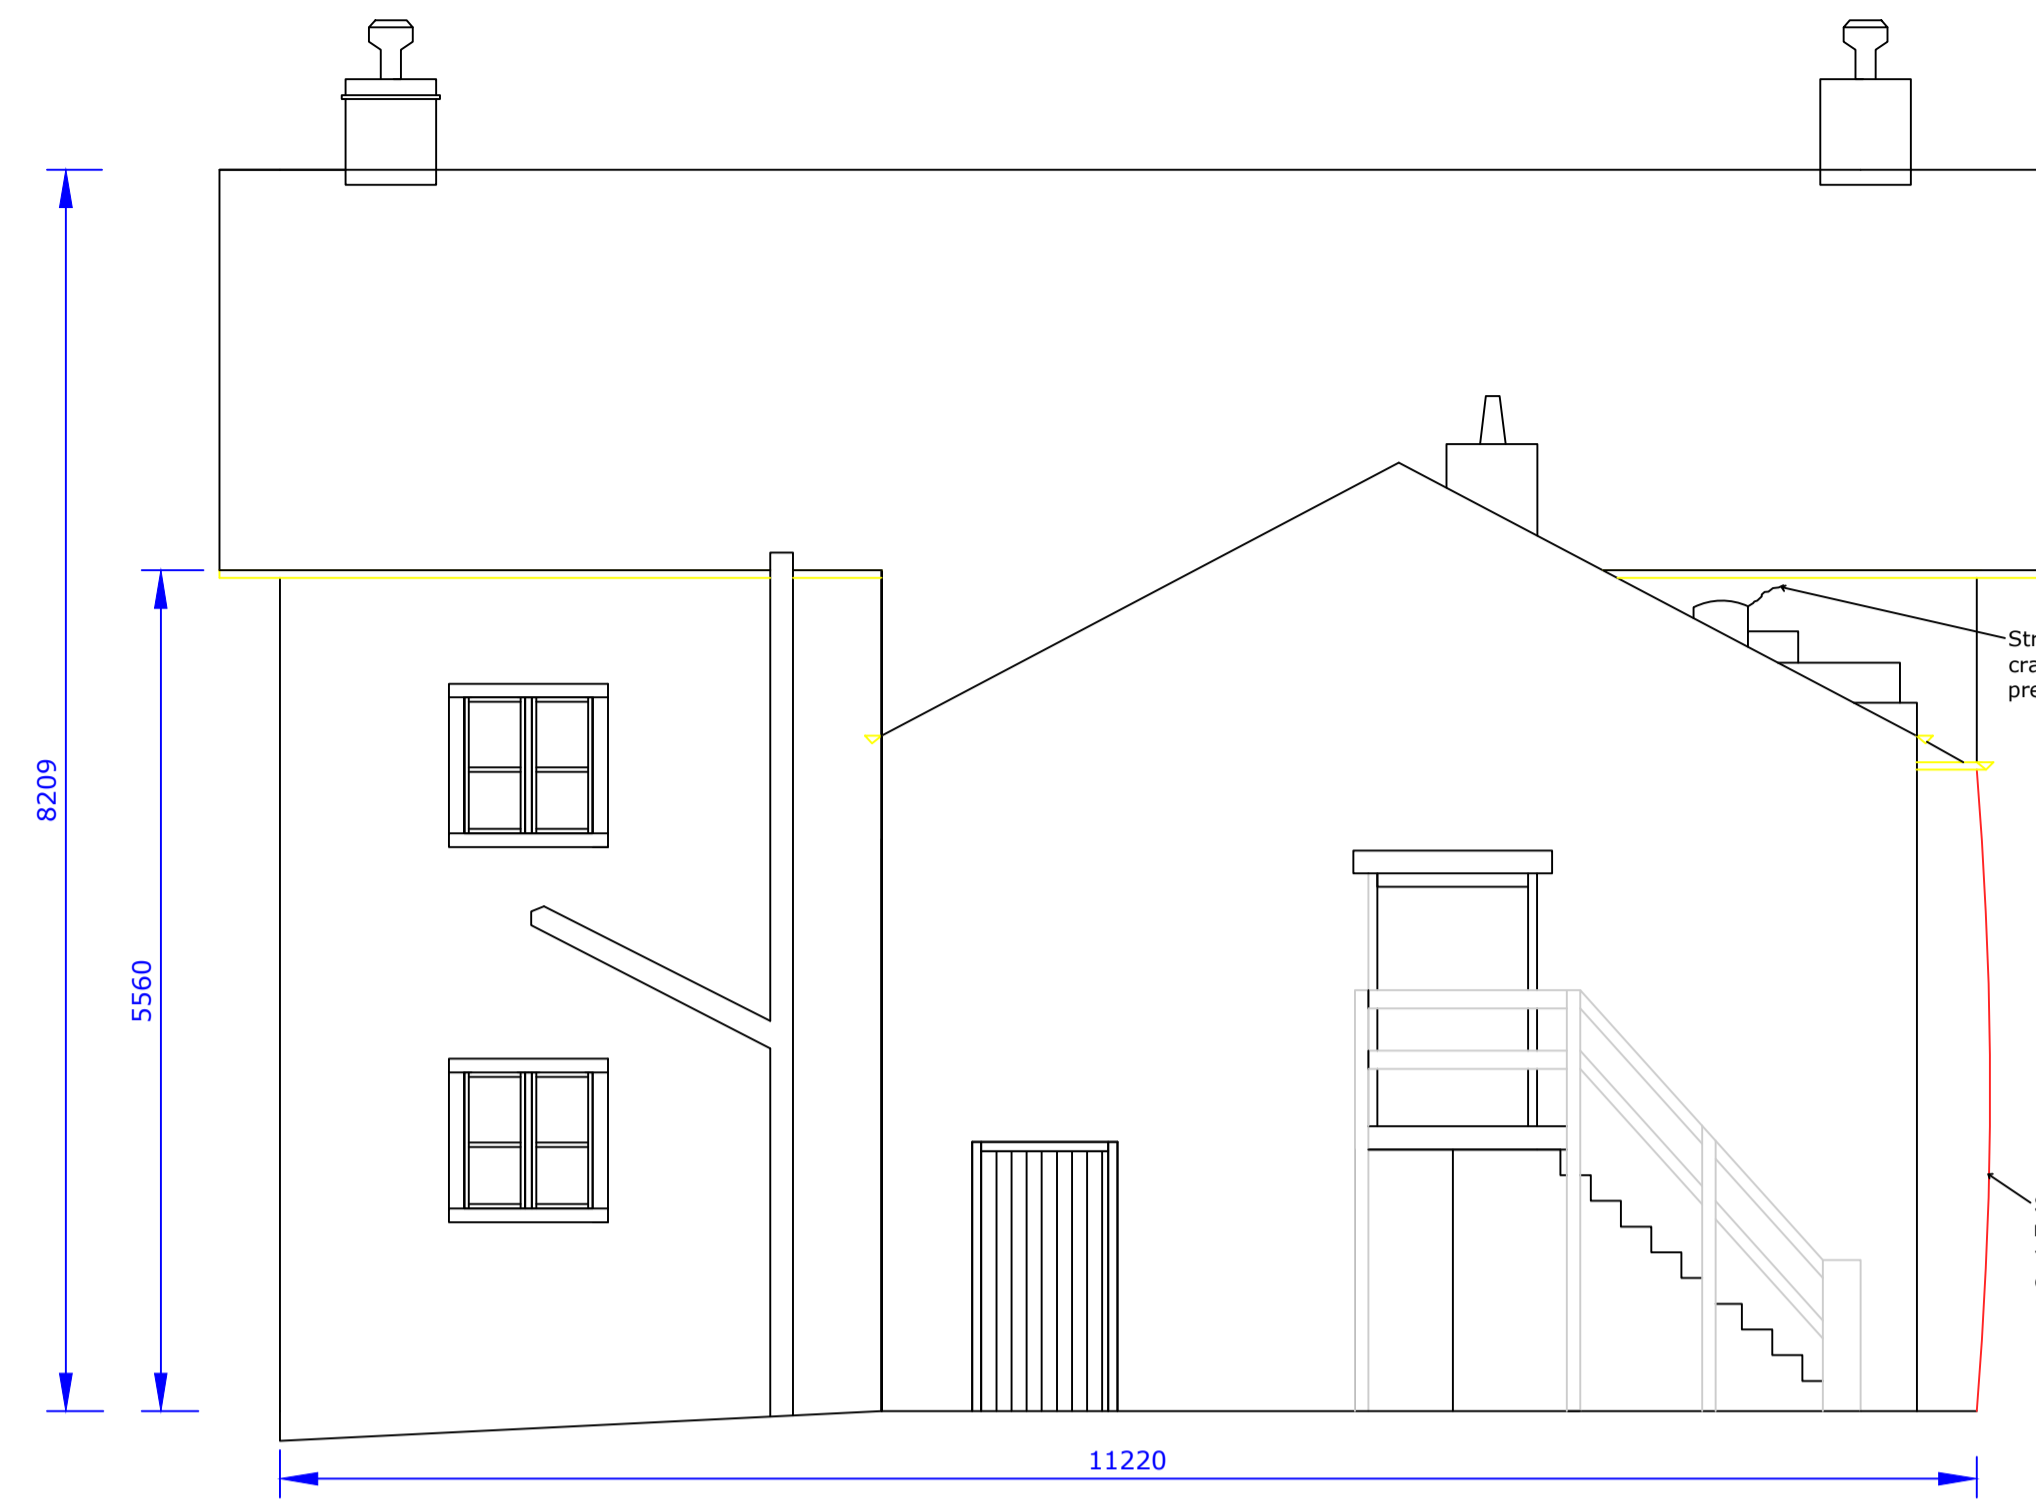

West Elevation



North Elevation



East Elevation

NOTES

Do not scale from this drawing unless for Planning purposes. Figured dimensions only are to be used. All dimensions must be checked on site by the Contractor prior to the commencement of any fabrication or building works. Where applicable, dimensions and details are to be read in conjunction with specialist consultants' drawings; any disparity between drawings is to be brought to the attention of Savills prior to the commencement of any fabrication or building works. This drawing is the property of Savills and may not be reproduced without their expressed permission.

REVISIONS

REV	NOTE / DRAWN BY	DATE
-----	-----------------	------

Existing Construction

Slate pitched roof coverings, timber eaves details, cast rainwater gutters and fallpipes.

Solid masonry walls and stone lintels, jambs and cills.

The existing gable elevation and adjoining wing to the south elevation is badly bowing. This is illustrated on the west elevation. The doubled skinned solid wall requires pinning to prevent further movement.



PROJECT TITLE
New Laund Farm, Whitewell, Clitheroe,
BB7 3BN

CLIENT
The Duchy of Lancaster

DRAWING TITLE
Elevations as Existing

SCALES @ A1 PROJECT / DWG / REV NO.
1:50 @A1 KHBU411415

DRAWING STATUS DATE
Planning August 18

DRAWN BY CHECKED BY
CA