

SCALE 1:100

PROPOSED SIDE ELEVATION

PROPOSED SIDE ELEVATION



PROPOSED FRONT ELEVATION

SCALE 1:100

EXISTING SIDE ELEVATION

EXISTING SIDE ELEVATION

EXISTING FRONT ELEVATION

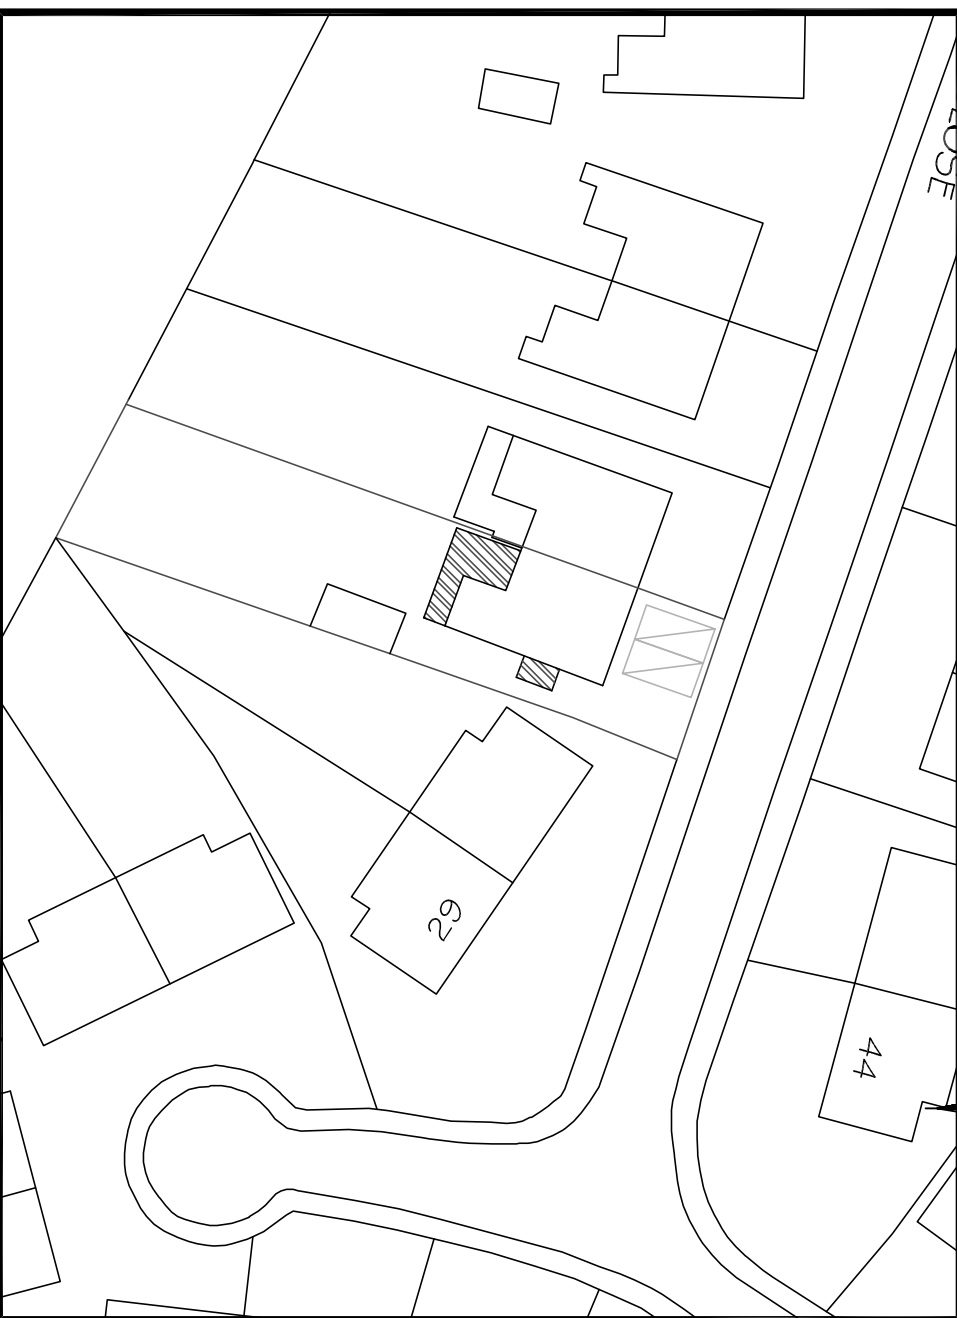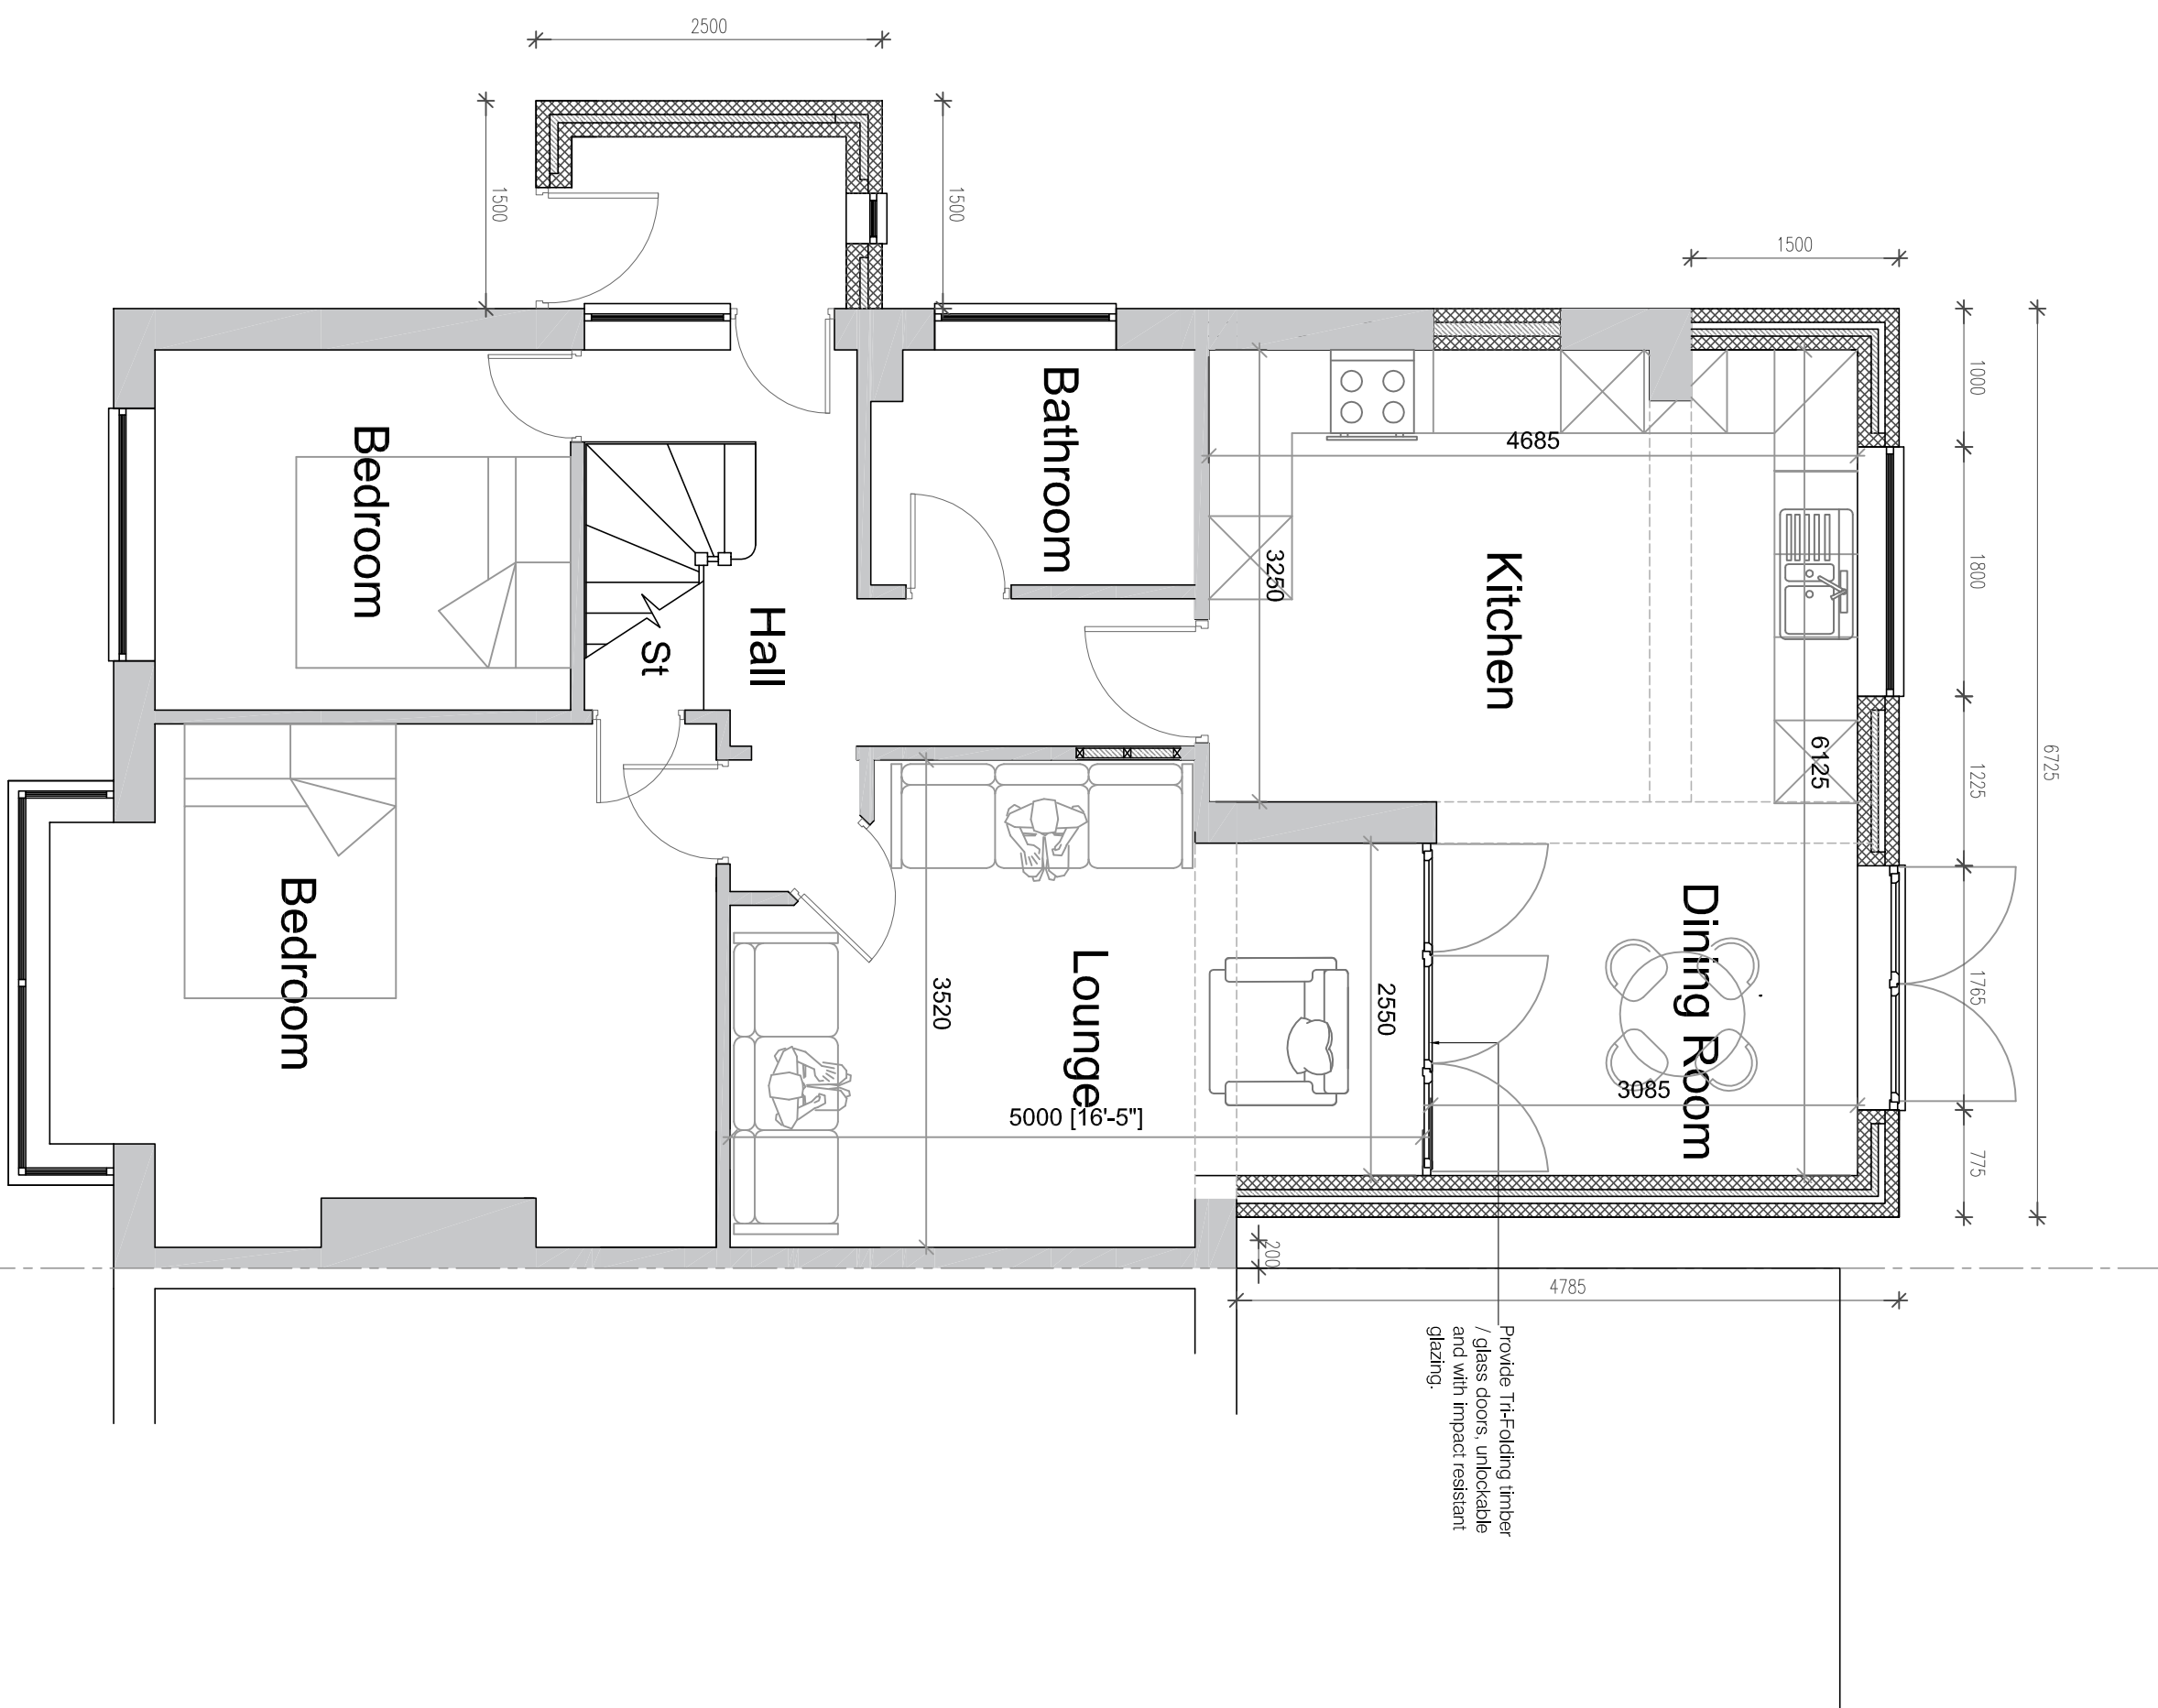

SITE PLAN
SCALE 1:500

					SD6732		Rev.
					Initials	Date	
				Drawn By	N.A.A.	07.08.18	Drawing No.
Rev	Date	Description	Checked	Approved By	D.H	07.08.18	Drawing Status PLANNING APPROVAL A

anyon | architectural
& planning

29 Ridge Way
Penwortham
Preston
PR1 9XW

TEL: 01772 740895
07899320566

E-MAIL: n.aryon@sky.com

Mr R Parkhouse
27 St. Peters Close

Salsbury
Blackburn
BB1 9HH
SD6732

SD6732

A