


NOTES
 THIS DRAWING IS TO BE READ IN CONJUNCTION WITH ALL OTHER DRAWINGS FOR THIS PROJECT.
 ALL LEVELS AND DIMENSIONS ARE TO BE CHECKED ON SITE BY THE CONTRACTOR, PRIOR TO
 PLACING ORDERS OR COMMENCING ANY OF THE RELEVANT WORKS.
 ALL DIMENSIONS ARE IN MILLIMETRES UNLESS STATED OTHERWISE.
 ANY DISCREPANCIES BETWEEN THE INFORMATION SHOWN ON THE PLAN AND THAT FOUND ON
 SITE ARE TO BE REPORTED TO THE DESIGNER IMMEDIATELY.

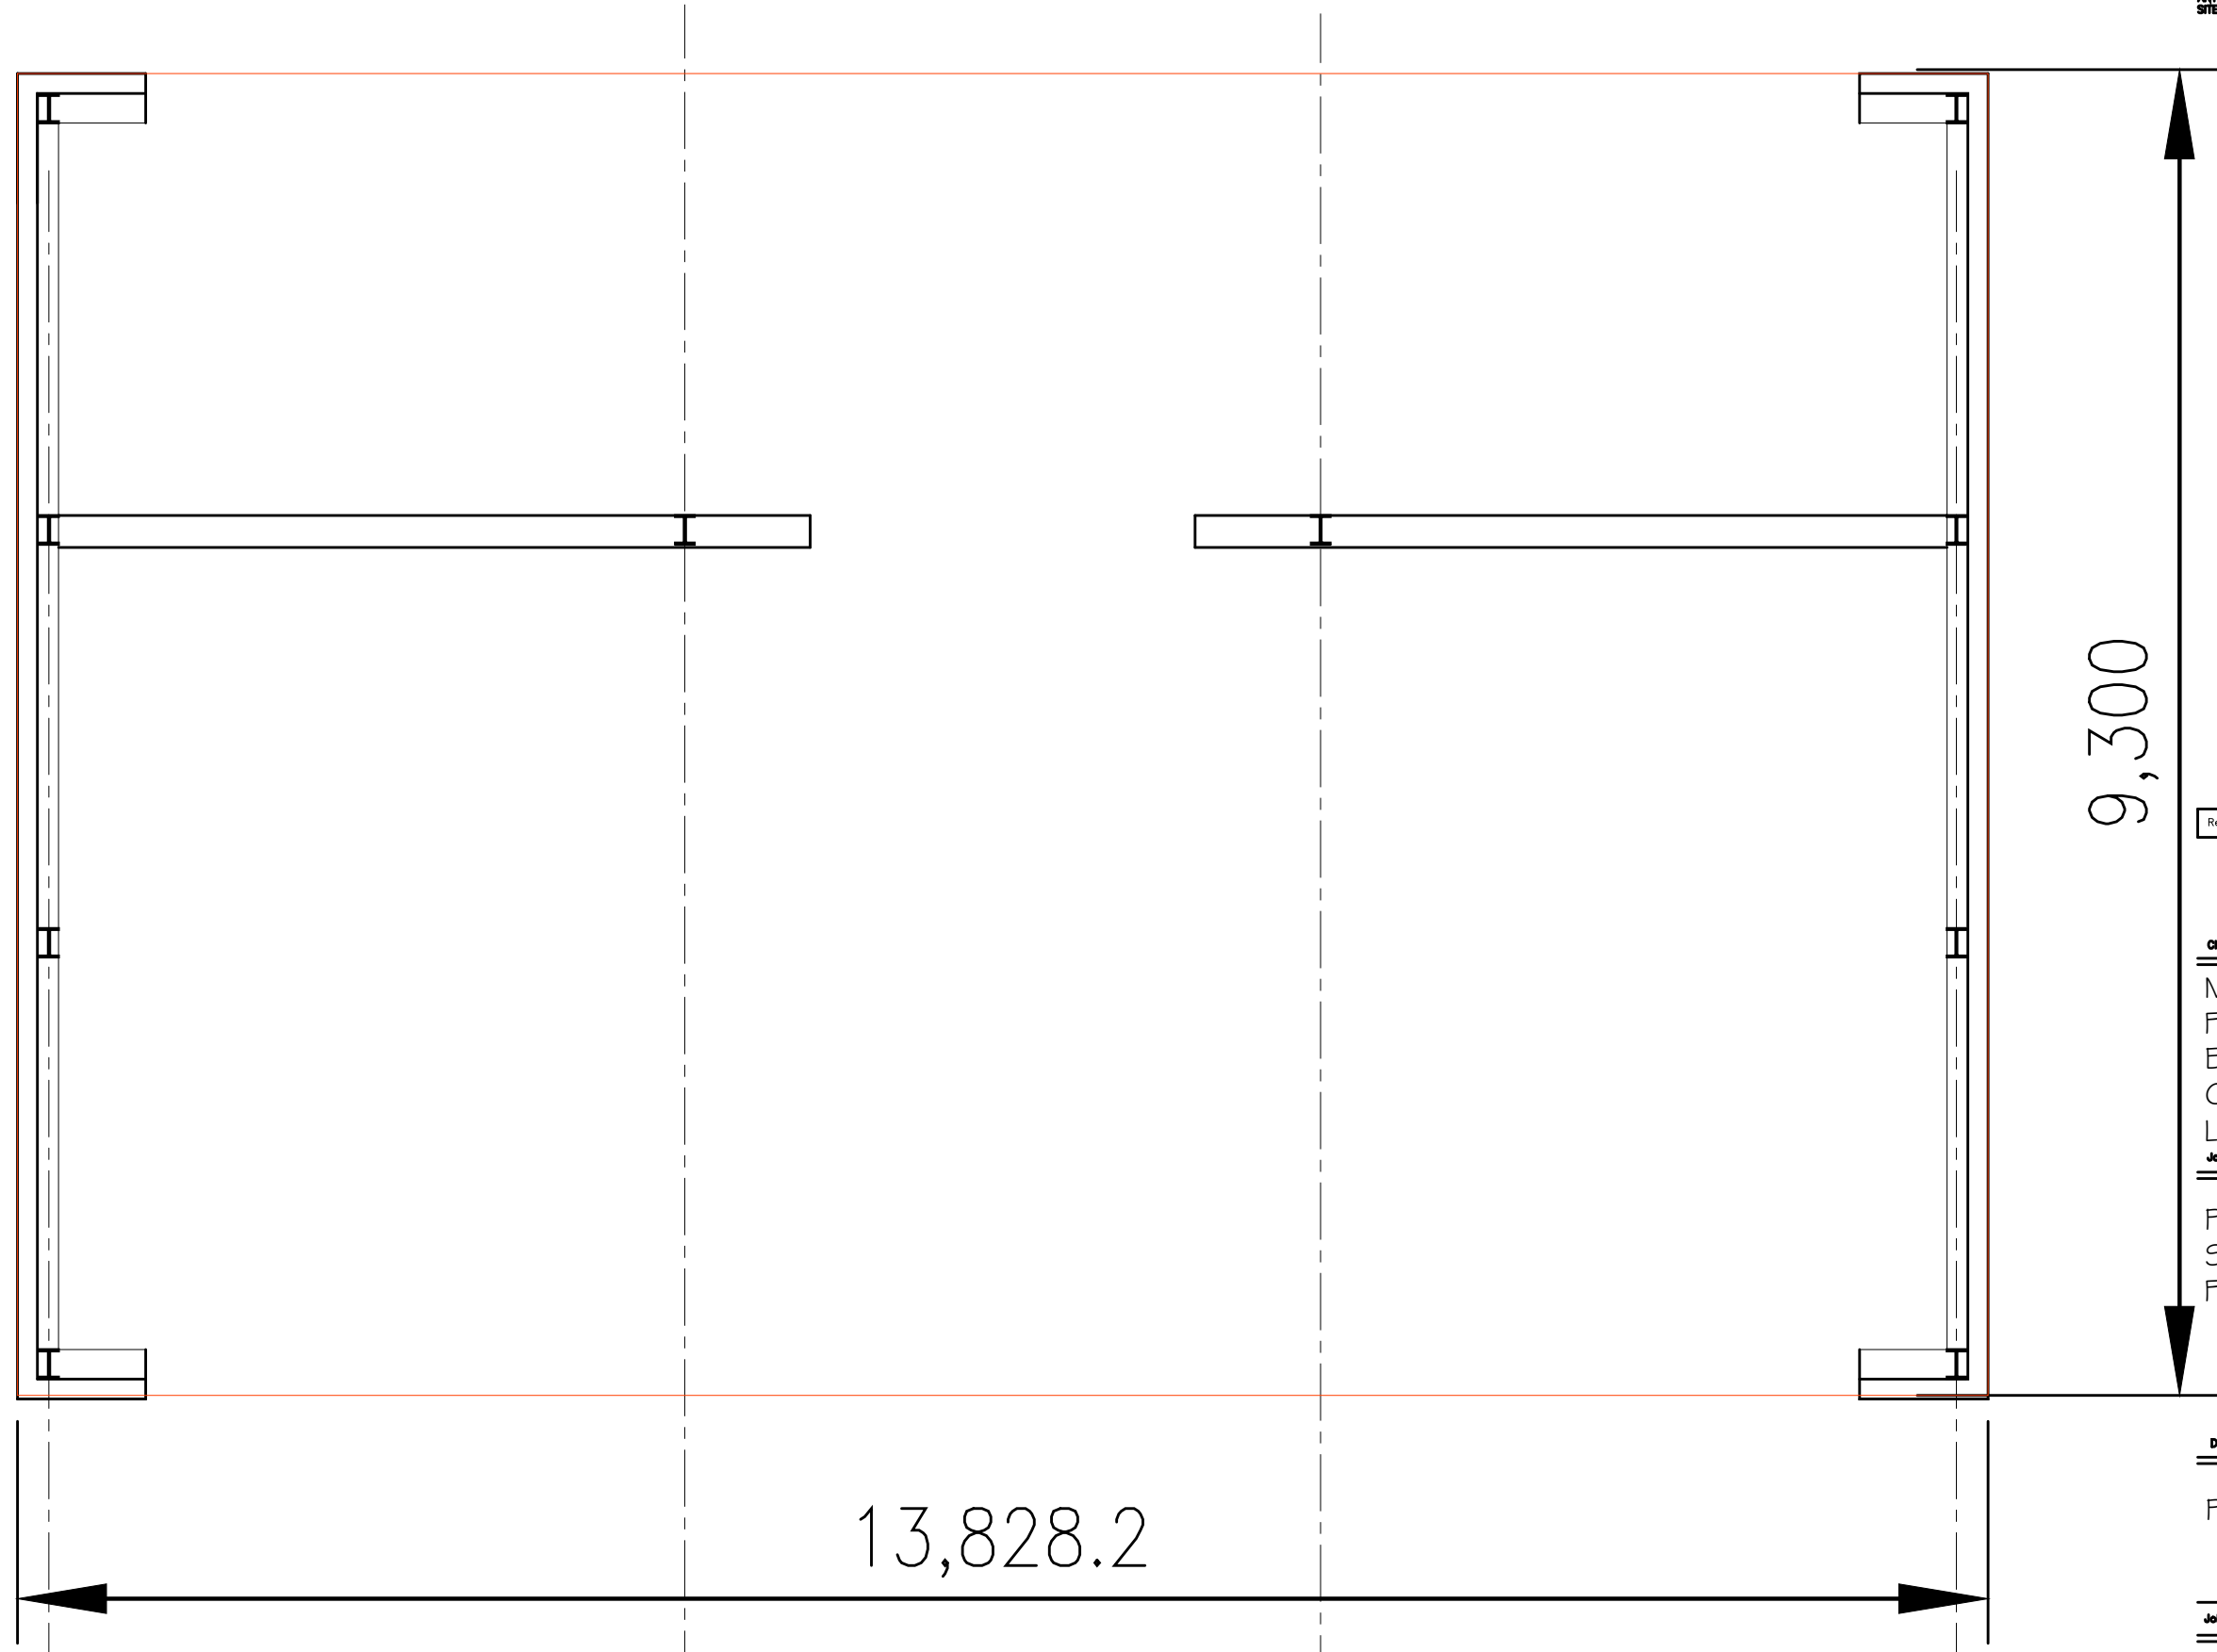

9,300

13,828.2

Rev.	Date	Description
------	------	-------------

A.L.H. Design Services
 Barley Cottage, Brewery Street, Longridge, Lancs
 PR3 3NB, Tel & Fax : (01772) 785719

Client
 Mr D. Balchin,
 Fields Barn,
 Back Lane
 Chipping,
 Lancs PR3 2QA

Job/Scheme Title
 PROPOSED AGRICULTURAL
 SHED, AT
 FIELDS BARN, CHIPPING

Drawing Title
 PROPOSED FLOOR PLAN

Job/Scheme Number		Drawing Number	
0502/93		Drawing No 10	
Scale	Date	Drawn	Checked
1/50	Feb 18	a.t.l-h.	