





This drawing is the property of IWA Architects. Copyright is reserved by them and the drawing is issued on condition that it is not copied either wholly or in part without the consent in writing of IWA Architects.

Dimensions should not be scaled. All dimensions to be checked on site by the contractor before commencement of the relevant part of the work

 

WINDY STREET

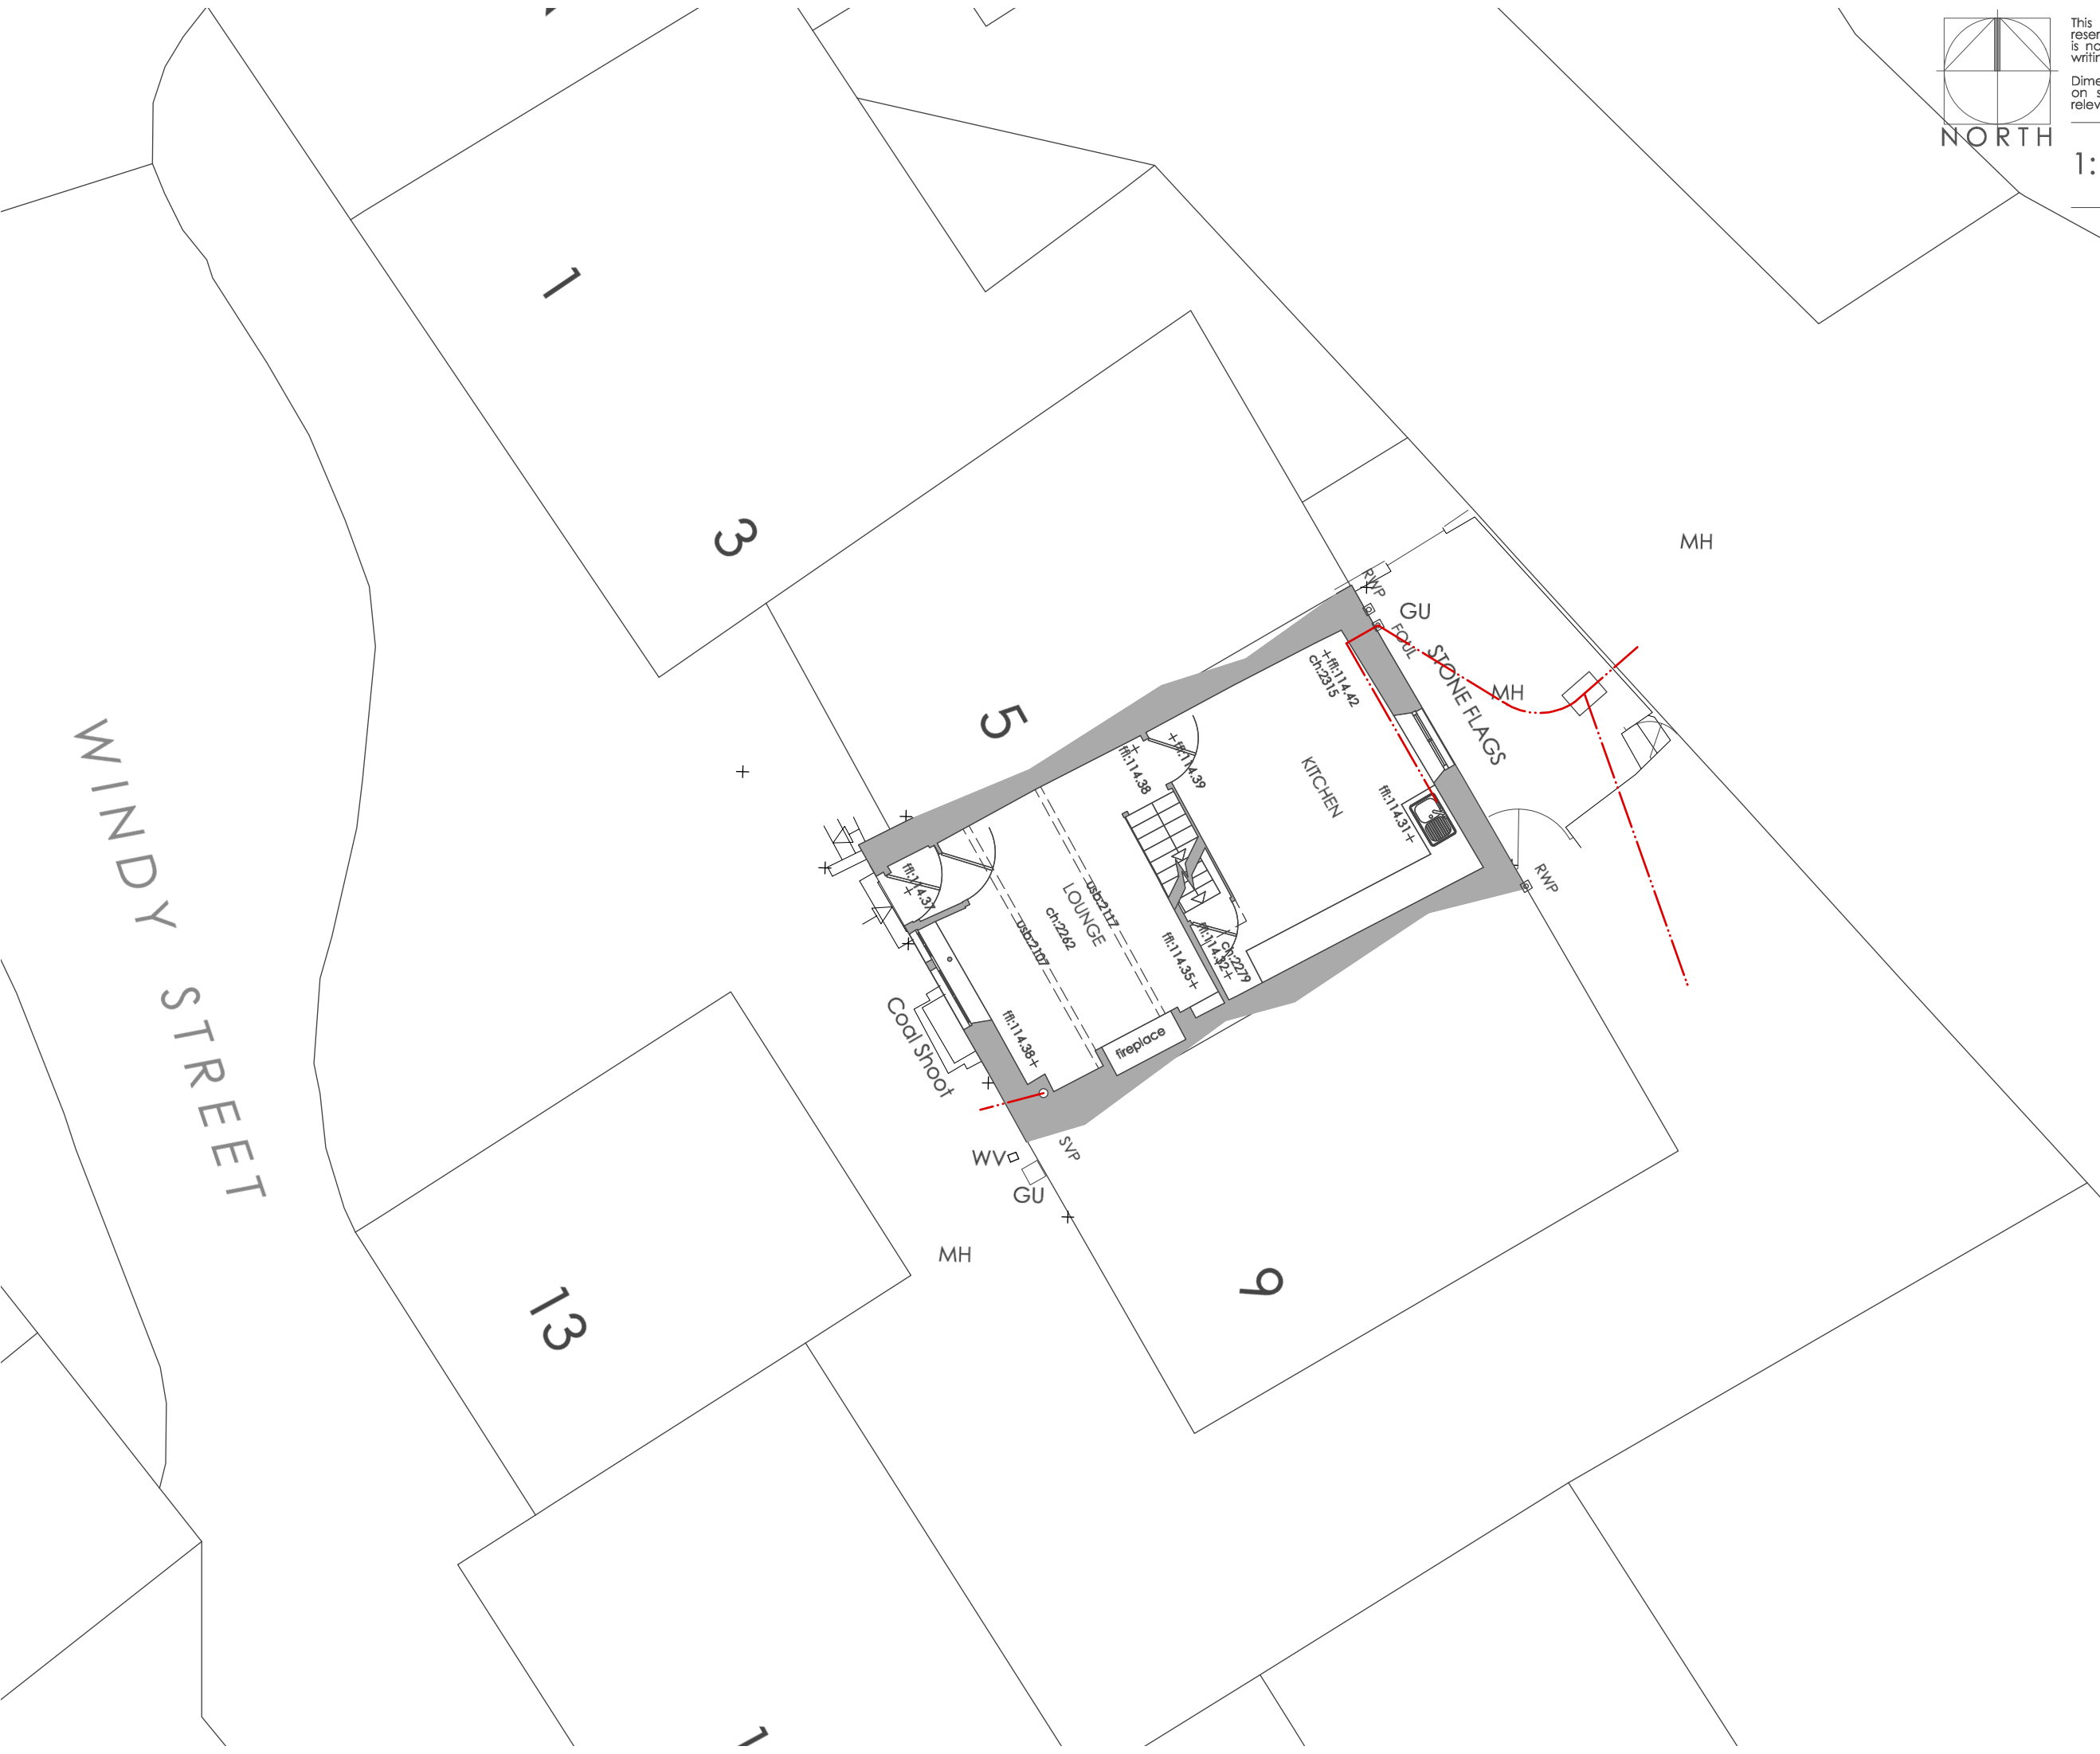

Rev. Date Revision Notes

Project Title

**Windy Street
Chipping**

Drawing Title

Site Plan

Drawing No. Revision

2501.E.02

Date August.18 Scale 1:200 @ A3



e: admin@iwarchitects.co.uk • t: +44(0) 1200 423487