



an existing drawings based on information provided by others - no measured survey of the property has been undertaken by the architect.
 this drawing is to be read in conjunction with all relevant consultants and specialists drawings. the architect is to be notified of any discrepancies before proceeding. do not scale from this drawing - all dimensions are to be checked on site. this drawing is subject to copyright.

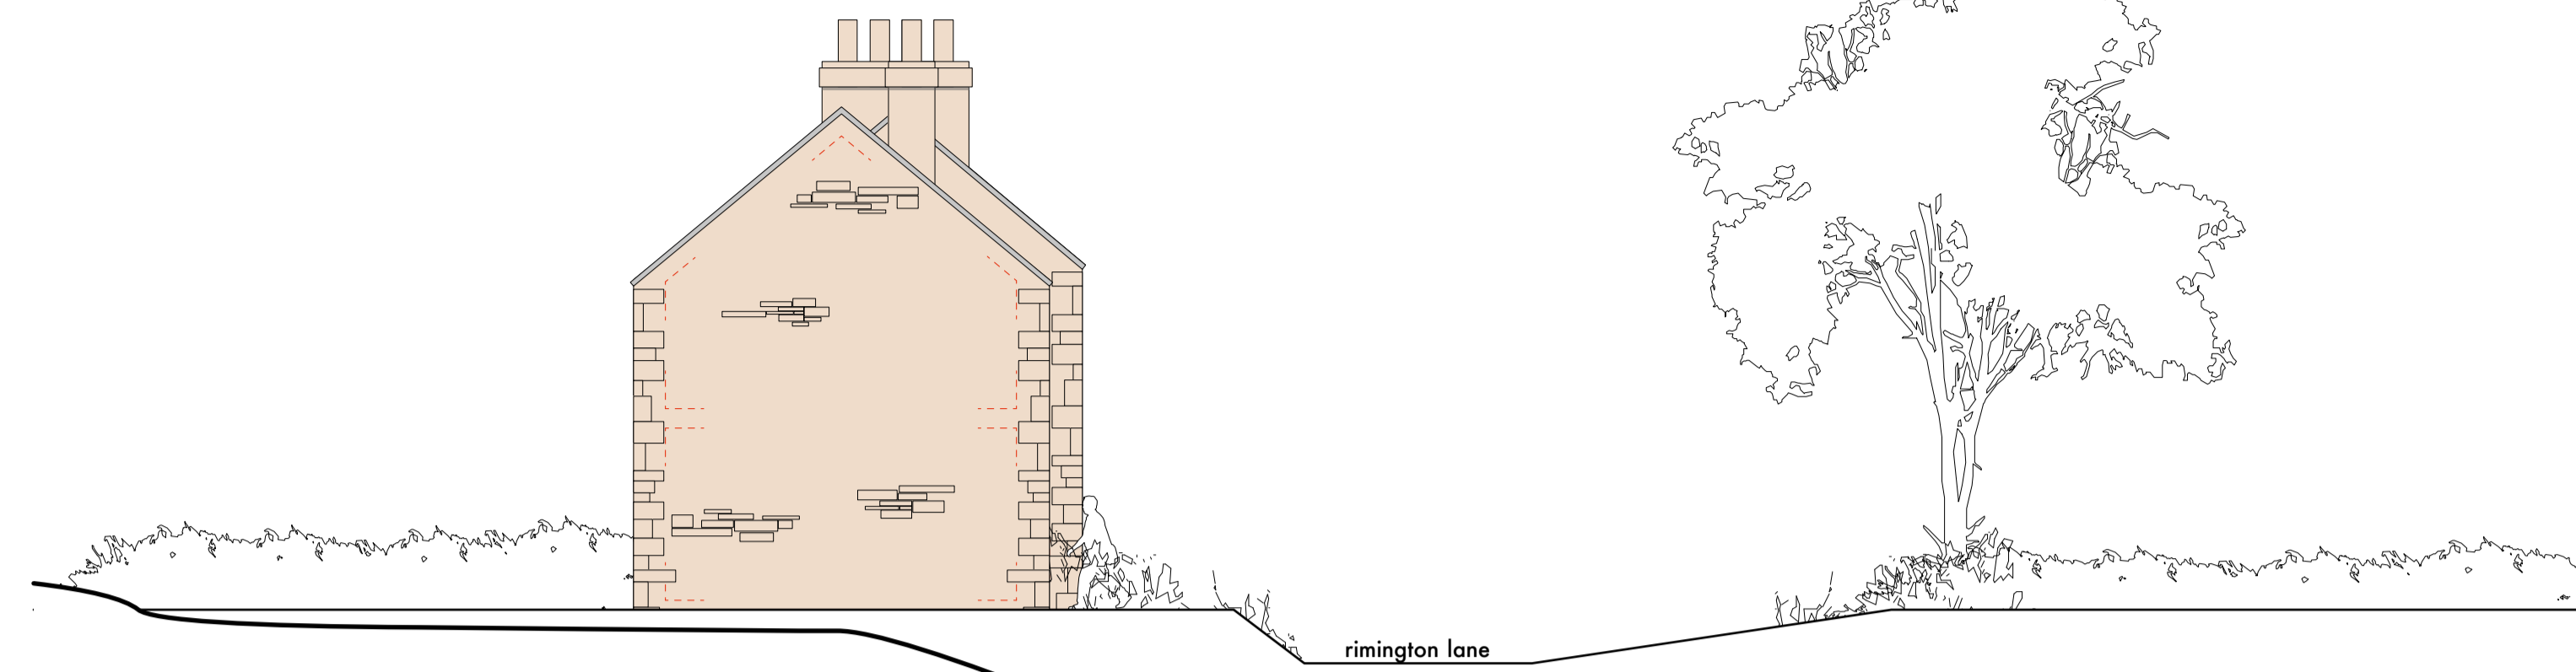

south west elevation



south east elevation

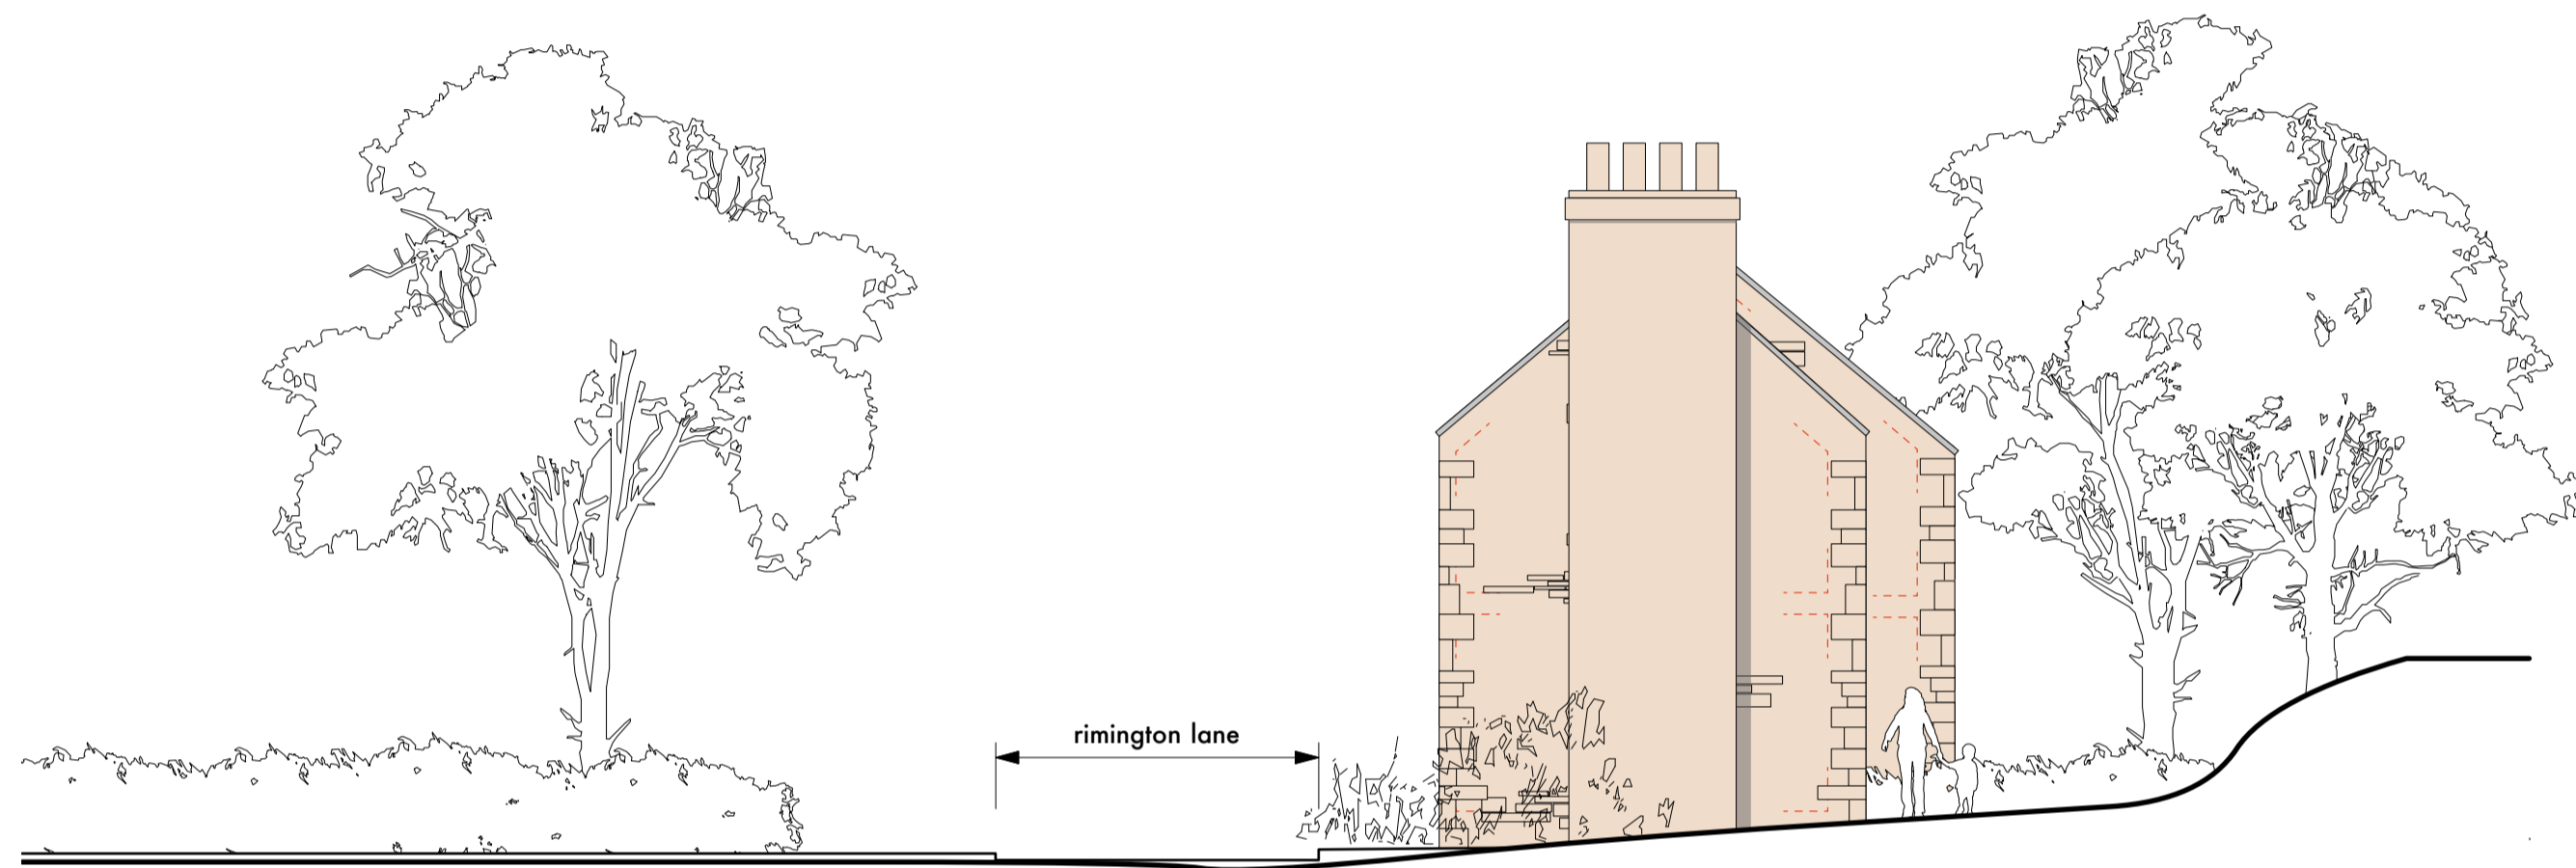


north west elevation




north east elevation

materials schedule
 sample of materials of facing materials to be made available on request.


roof	slate
walls	stone
windows	upvc
rainwater goods	upvc

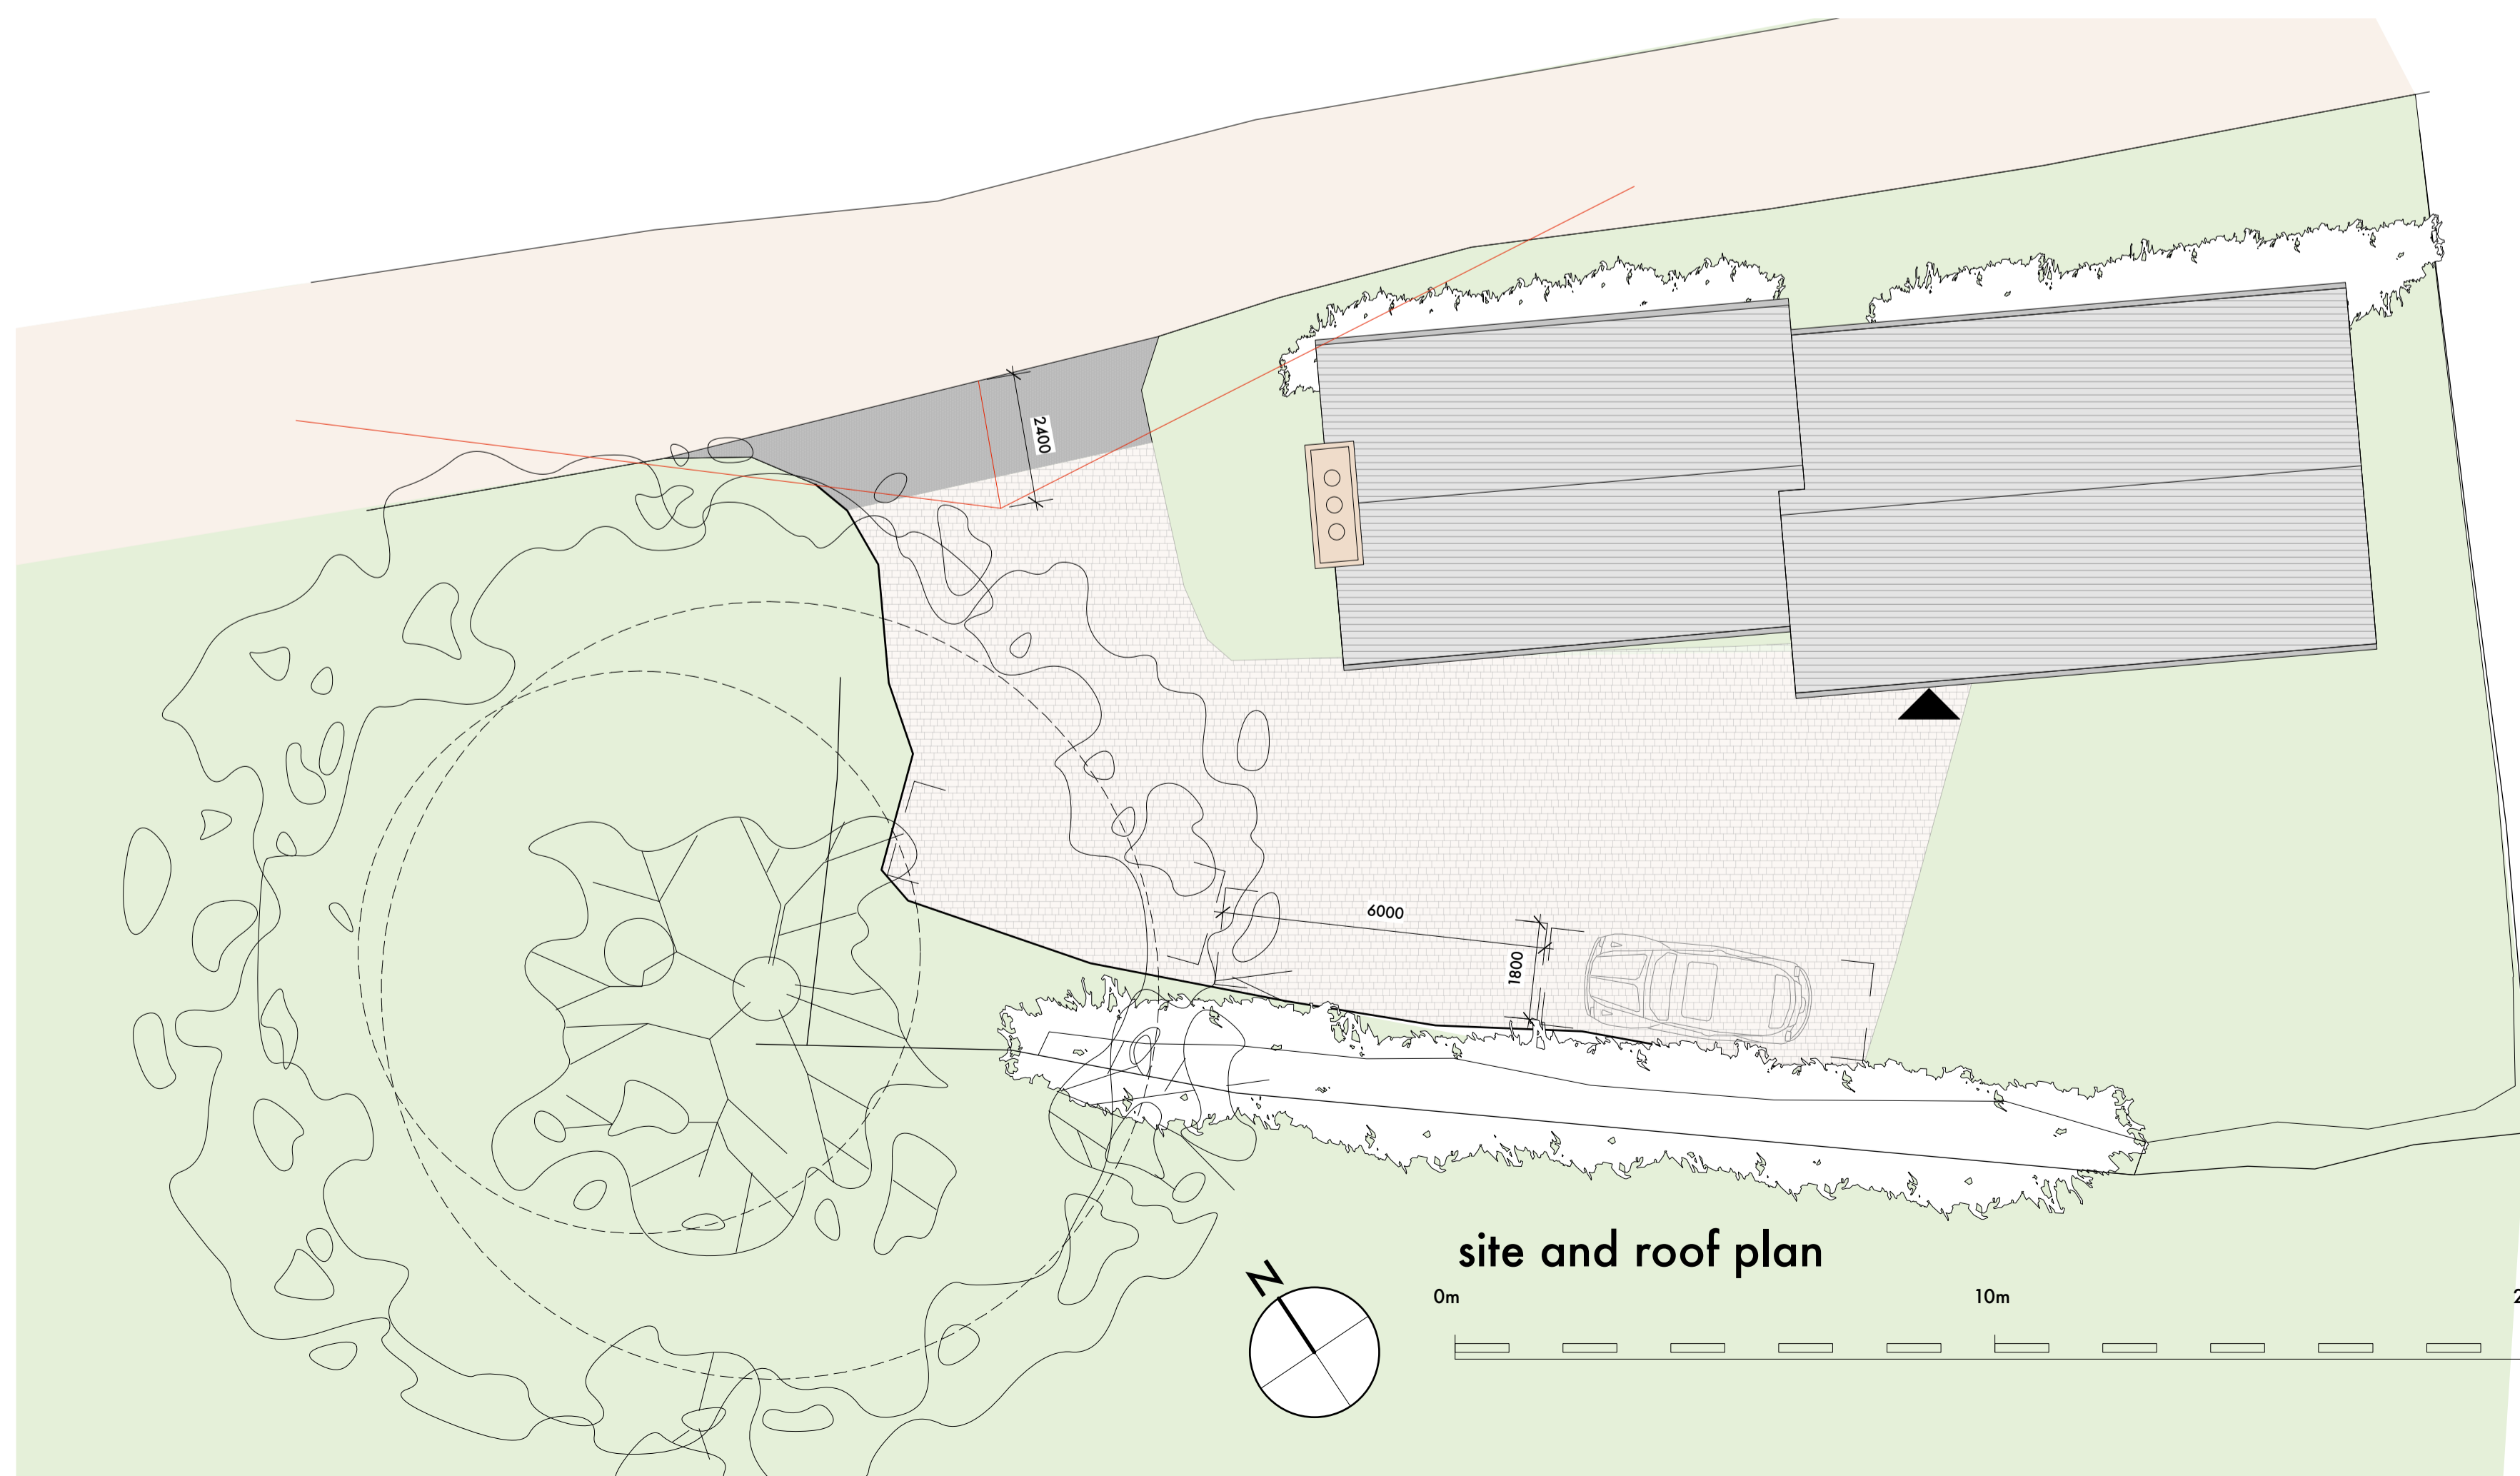

site and roof plan

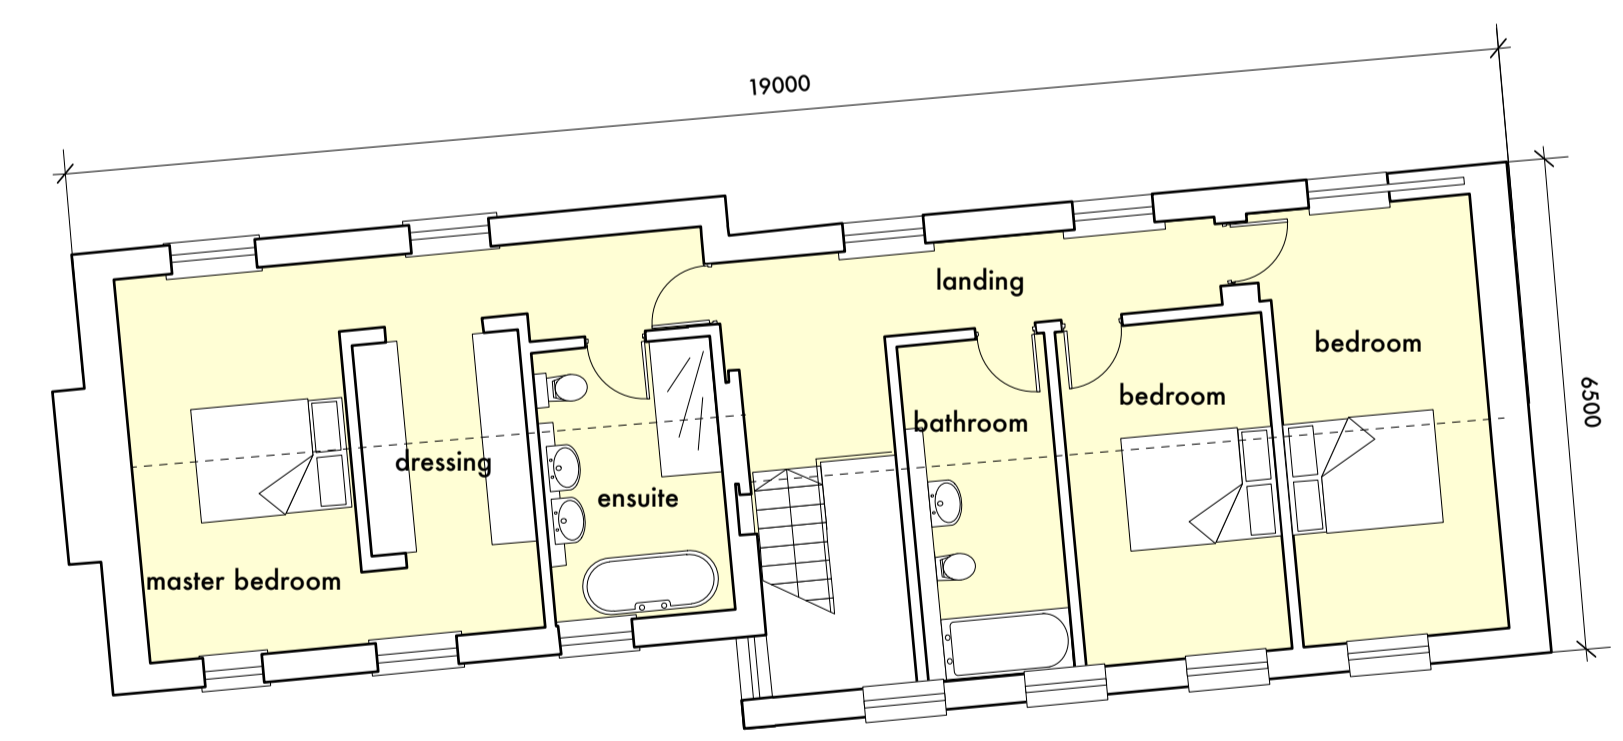

first floor plan

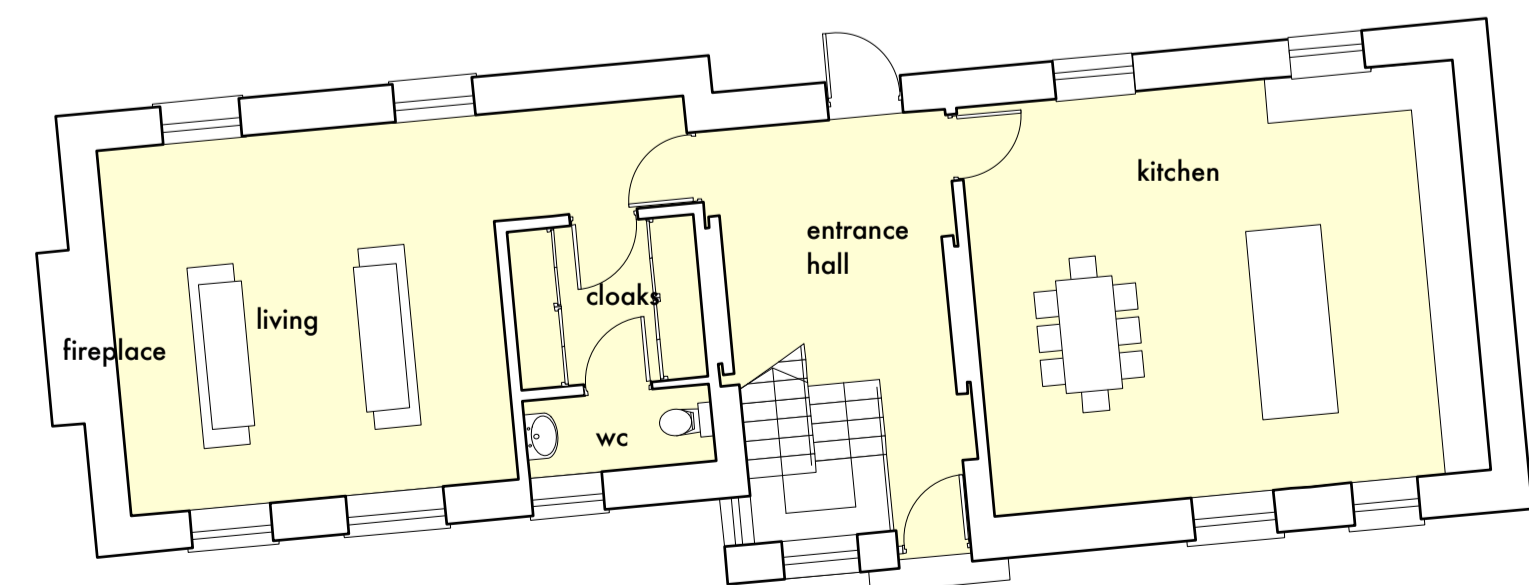

ground floor plan

- F omit windows in elevatio, add bi-fold doors nov 2018
- E omit roof light nov 2018
- D amended in response to NH comments nov 2018
- C reduction in length of house nov 2018
- B amended in response to LA comments oct 2018
- A issued for planning aug 2018

stanton andrews architects

44 york street
 cliffhorne
 BB7 2DL
 t 01200 444490
 e mail@stantonandrews.co.uk
 w stantonandrews.co.uk

Susie Cottage
 Rimington

Proposed Plans and Elevations

drg.no.	1811/PL10	rev.	F
drawn.	he	date.	oct 2018
scale.	1 to 100 @ A1		