

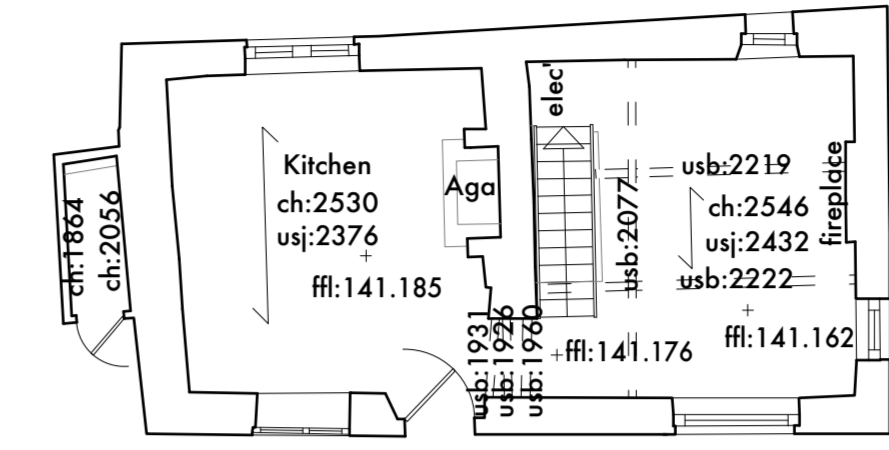



1 Site Plan
 Scale: 1:100

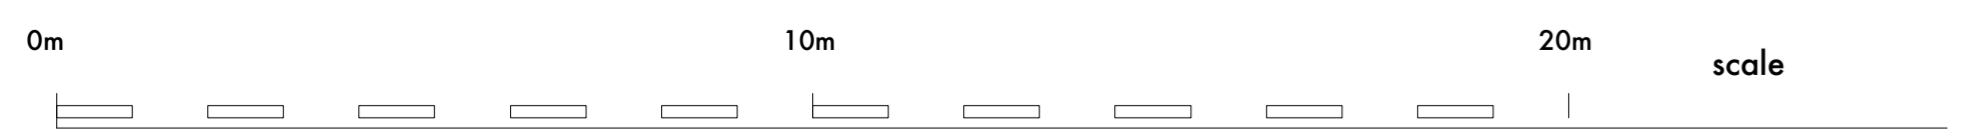


2 Ground floor plan
 Scale: 1:100

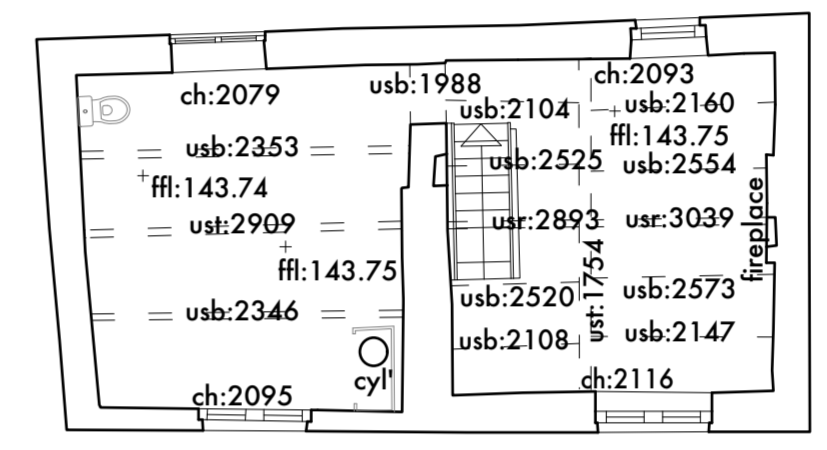


3 First floor plan
 Scale: 1:100

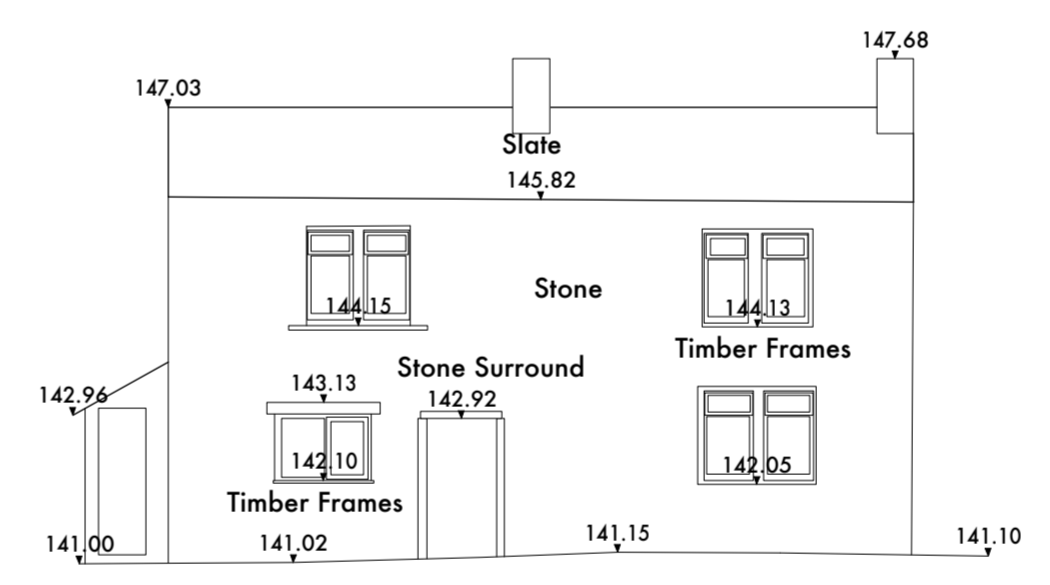


4 South East Elevation
 Scale: 1:100

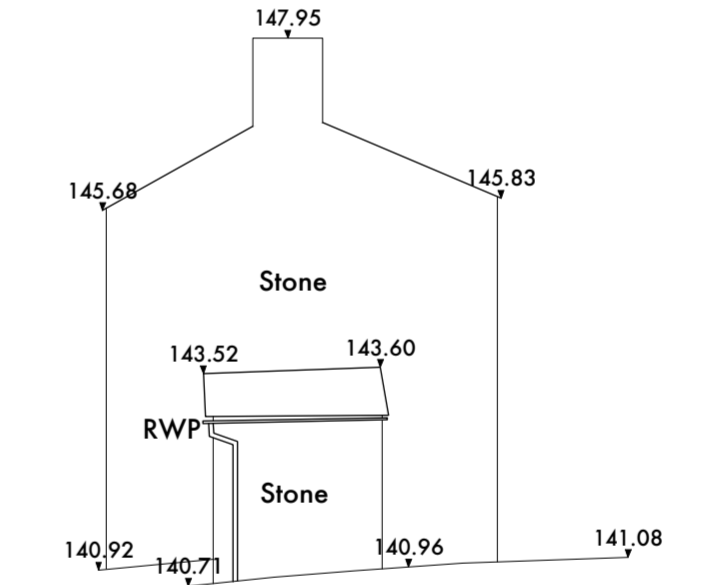

5 South West Elevation
 Scale: 1:100

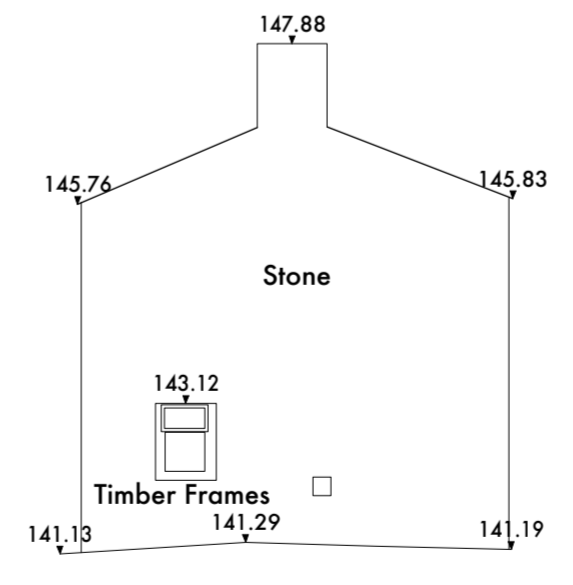

6 North East Elevation
 Scale: 1:100

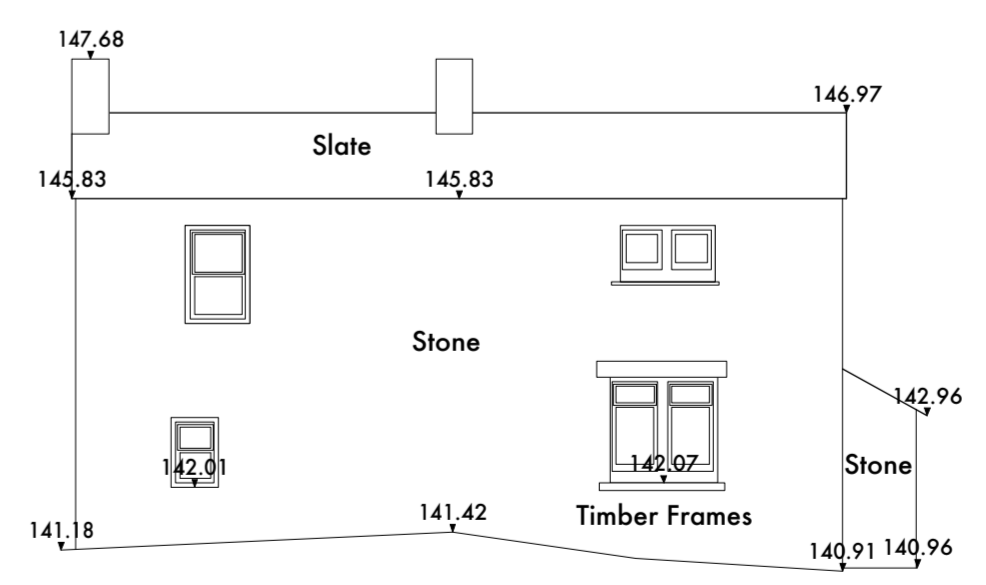

7 North West Elevation
 Scale: 1:100

A amended following removal of trees sept 2018
 issued for planning aug 2018

stanton andrews
 architects

44 york street
 clitheroe
 BB7 2DL

t 01200 444490
 e mail@stantonandrews.co.uk
 w stantonandrews.co.uk

Susie Cottage, Rimington Lane
 Rimington BB7 4DT

Existing Plans and Elevations