



EXISTING GROUND FLOOR PLAN Scale 1:50



EXISTING FIRST FLOOR PLAN Scale 1:50

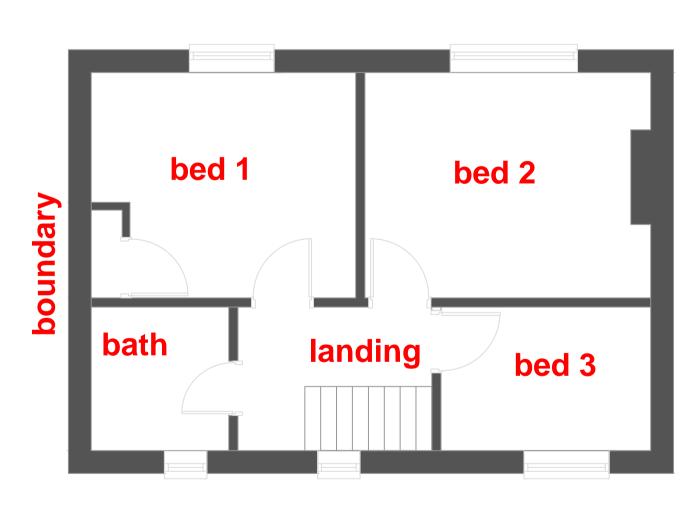


FRONT ELEVATION (google earth) Scale NTS

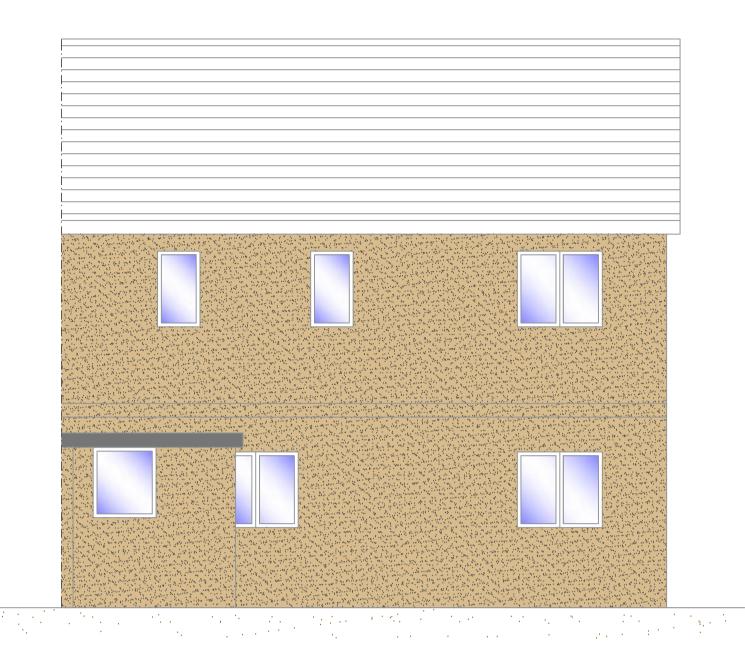


EXISTING REAR ELEVATION Scale 1:50



EXISTING SIDE ELEVATION Scale 1:50

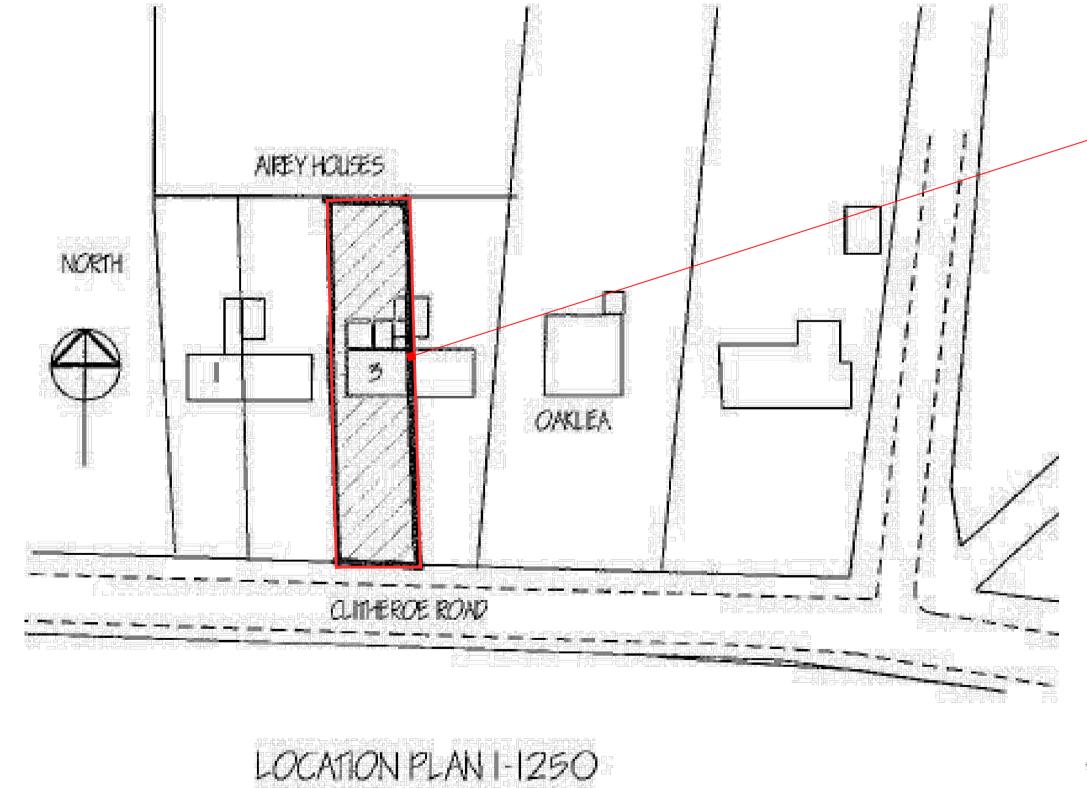

EXISTING SITE PLAN Scale 1:500

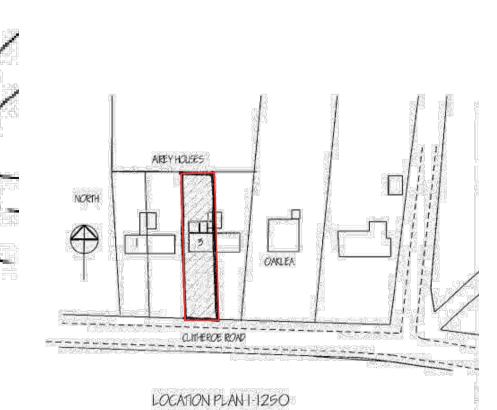

Existing 3 Airey Houses

EXISTING LOCATION PLAN Scale 1:1250

GENERAL NOTES

- This drawing is to be read in conjunction with all other drawings related to this project.
 Figured dimensions take preference over scaled dimensions.
 The Architectural Designer is to be notified immediately of any discrepancies between information shown and that found on
- All dimensions are to be verified on site by the contractor prior to ordering materials and starting work.
- This drawing, the works and concepts depicted, are copyright and may not be reproduced or made use of, either directly or indirectly, without the express consent of SJR Architecutre.

· · · · · · · · · · · · · · · · · · ·				
	Revisions	Drawn	Date	_
				-
	CLIENT			
	MR & MRS M BENNETT			
I	PROJECT			
	3 AIREY HOUSES, CLITHEROE ROAD, KNOWLE GREEN, PR3 2	YS		

Date AUG 2018

Scale(s) 1:500/50 @ A1

ST DRAWING TITLE / No.

Drawn

EXISTING DRAWINGS: PLANS & ELEVATIONS - 001

Checked