




North East Elevation

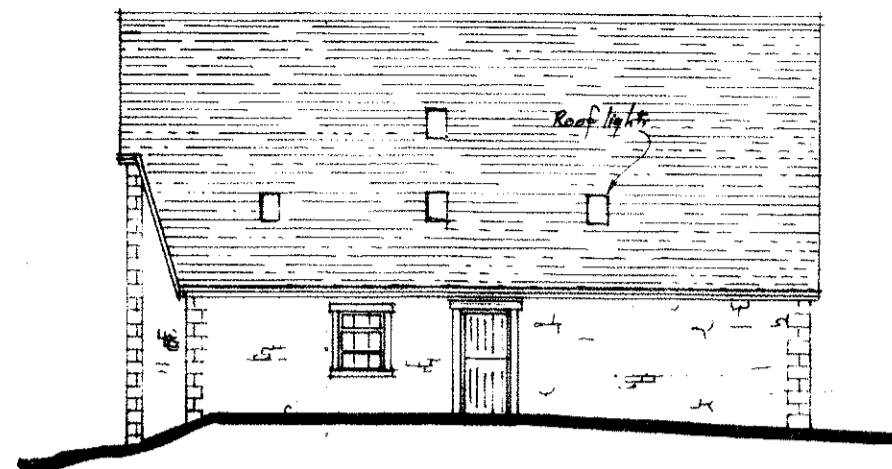

North West Elevation

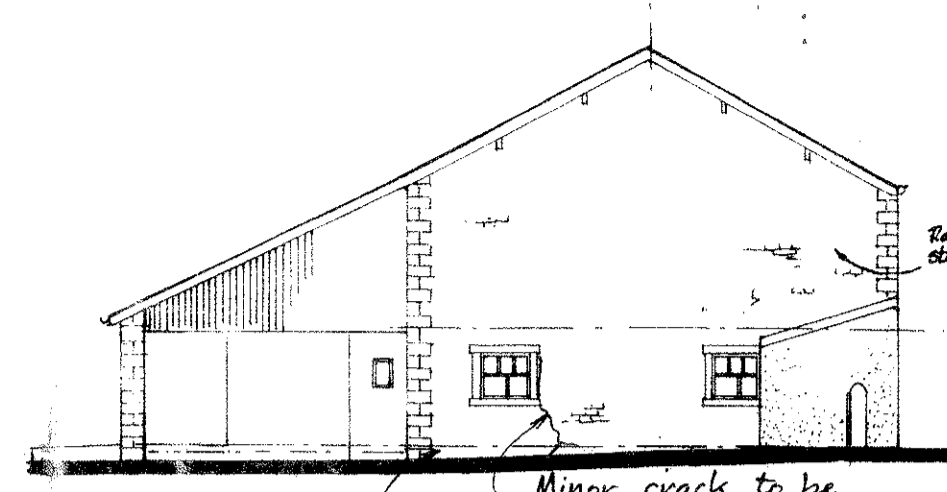


South West Elevation

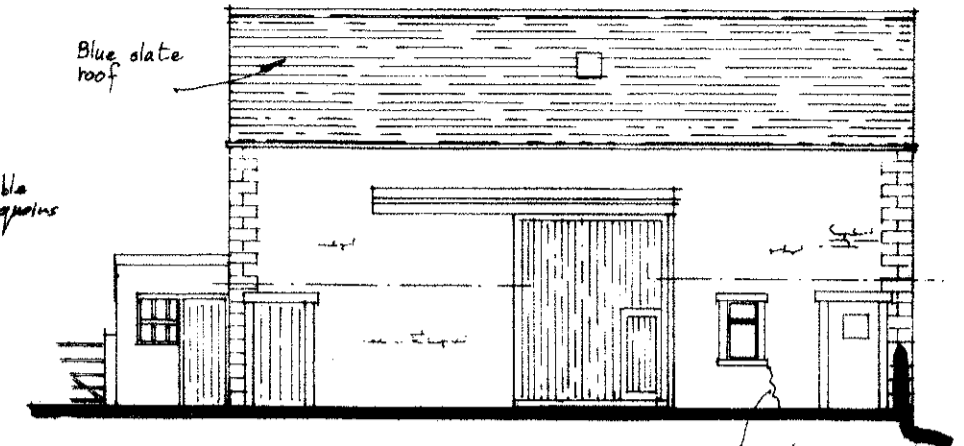


South East Elevation

Ground to be built up to cover foundation stones

Oct 480mm dia. Spred

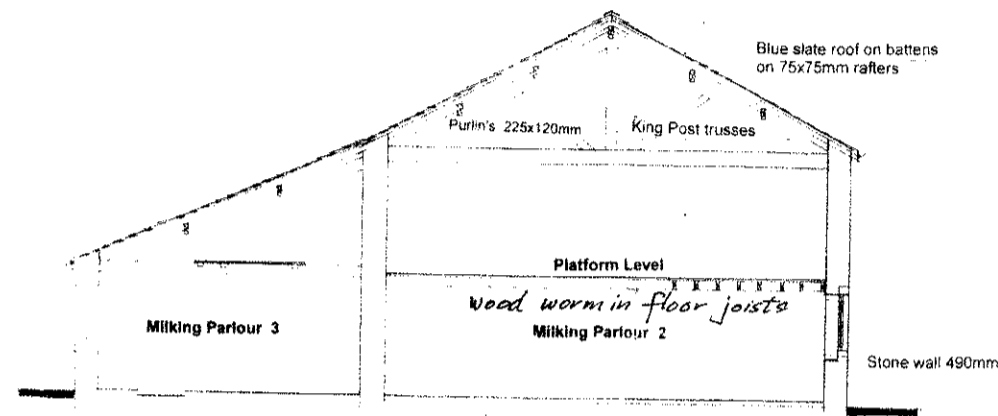


Section A-A

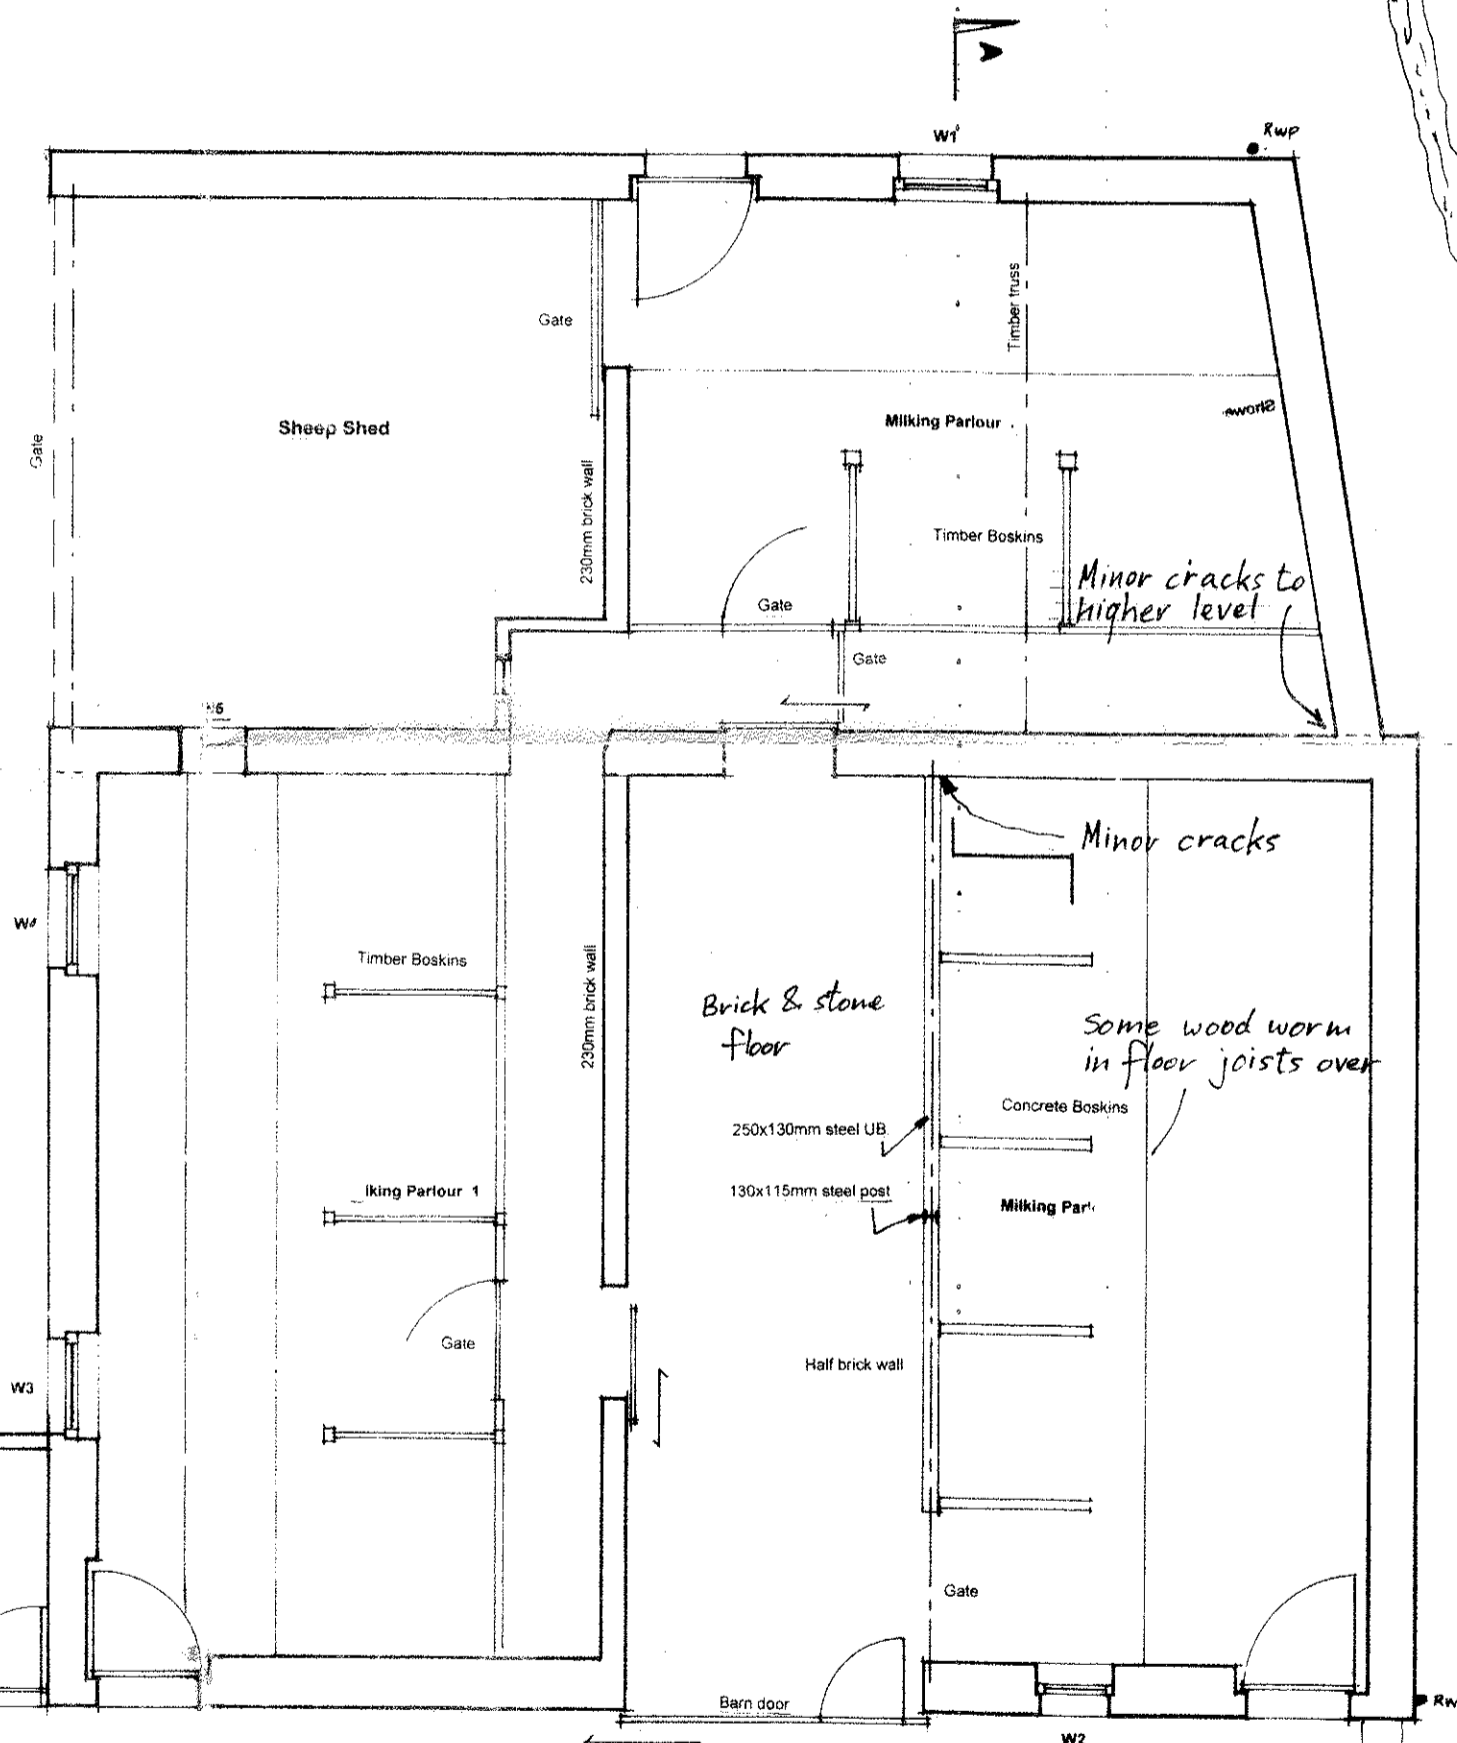

Ground Floor Plan


Structural Defects

70% Scale

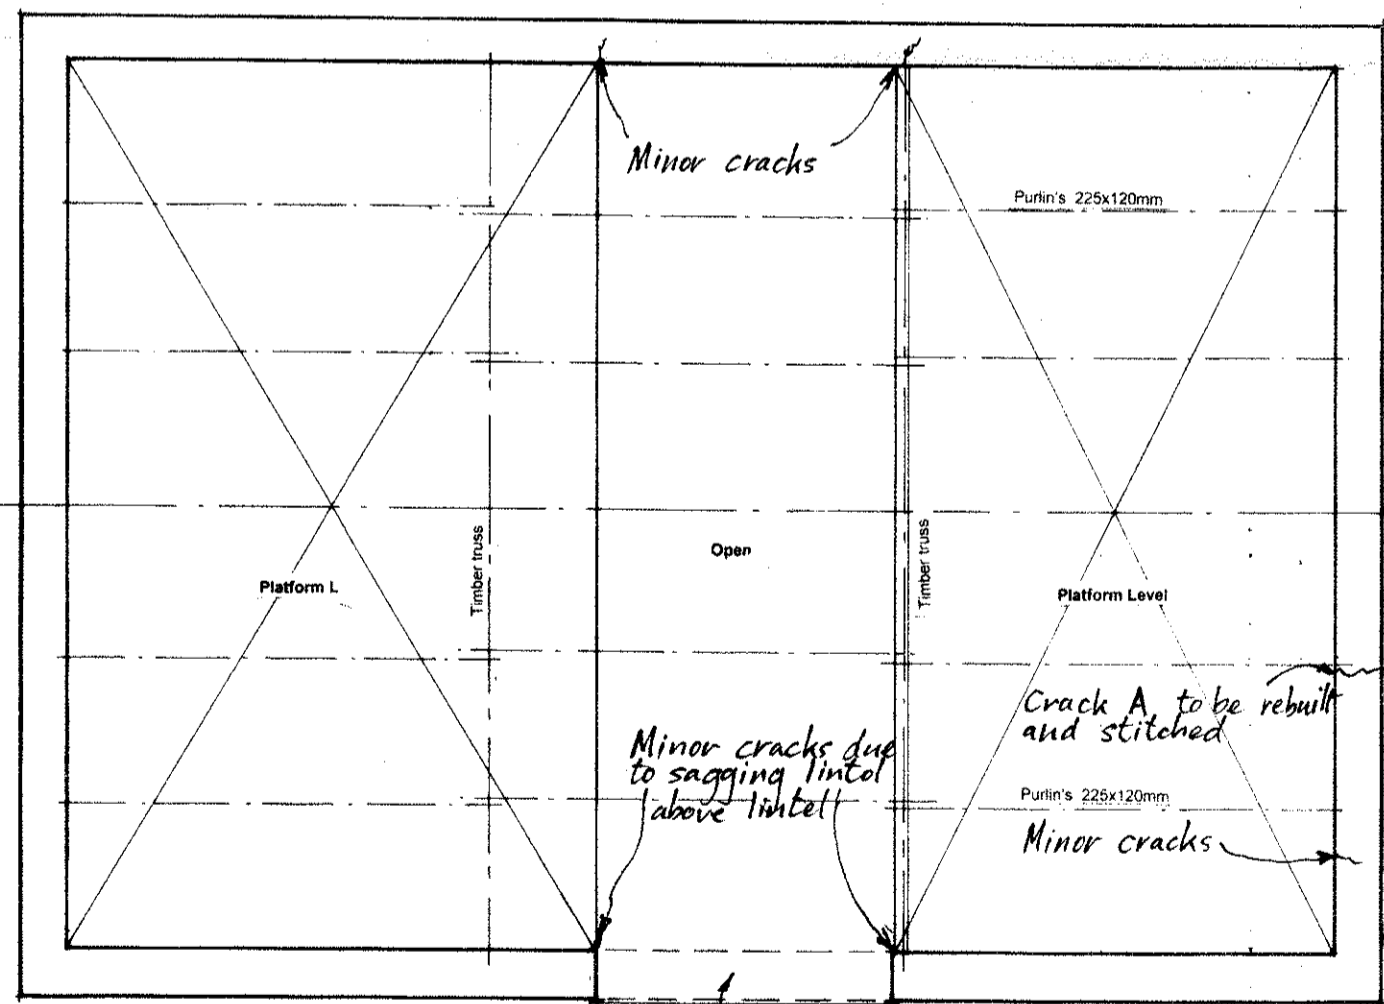

First Floor Plan

Timber beam sagging to be replaced by steel.

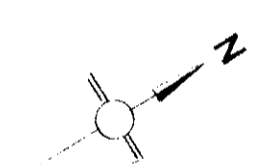

320180750P

A. Correction of the orientation of the elevations. 8/3/2018

Jeff Marshall & Associates  
Architectural Designers and Surveyors,  
Swindlehurst Barn, Back Lane, Grindleton  
Nr. Clitheroe, Lancs. BB7 4RW  
Tel. 01200 440157

Project Proposed Twitter Bridge Barn  
Conversion to a dwelling

Client Trustees of the Waddington Alms Houses

Title Structural Defects

Drw N°  
415/2/6  
Rev. A

Scale 1:50 1:100 Date Drn SJM