

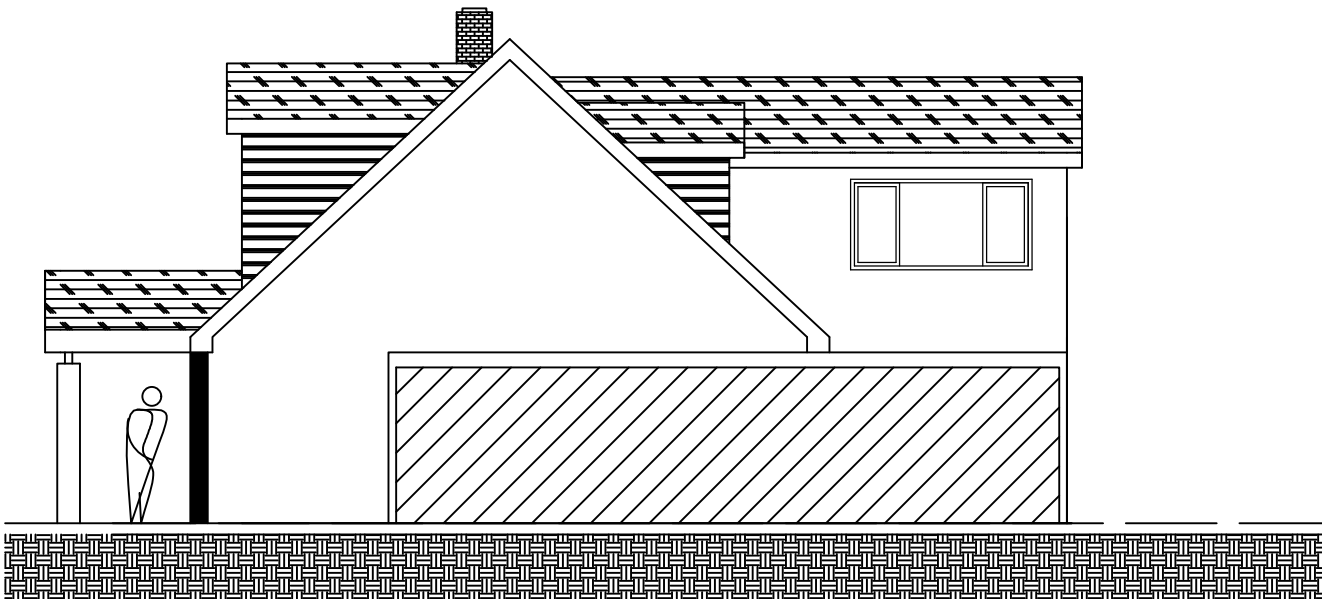
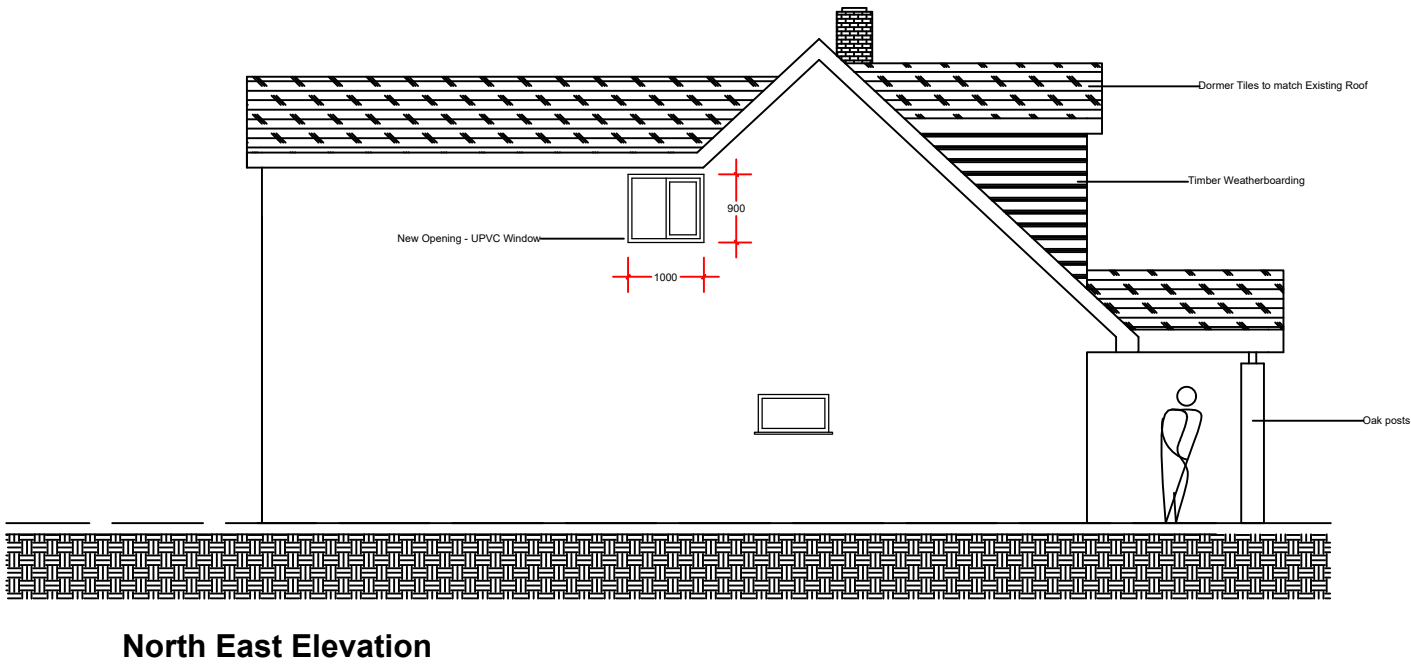
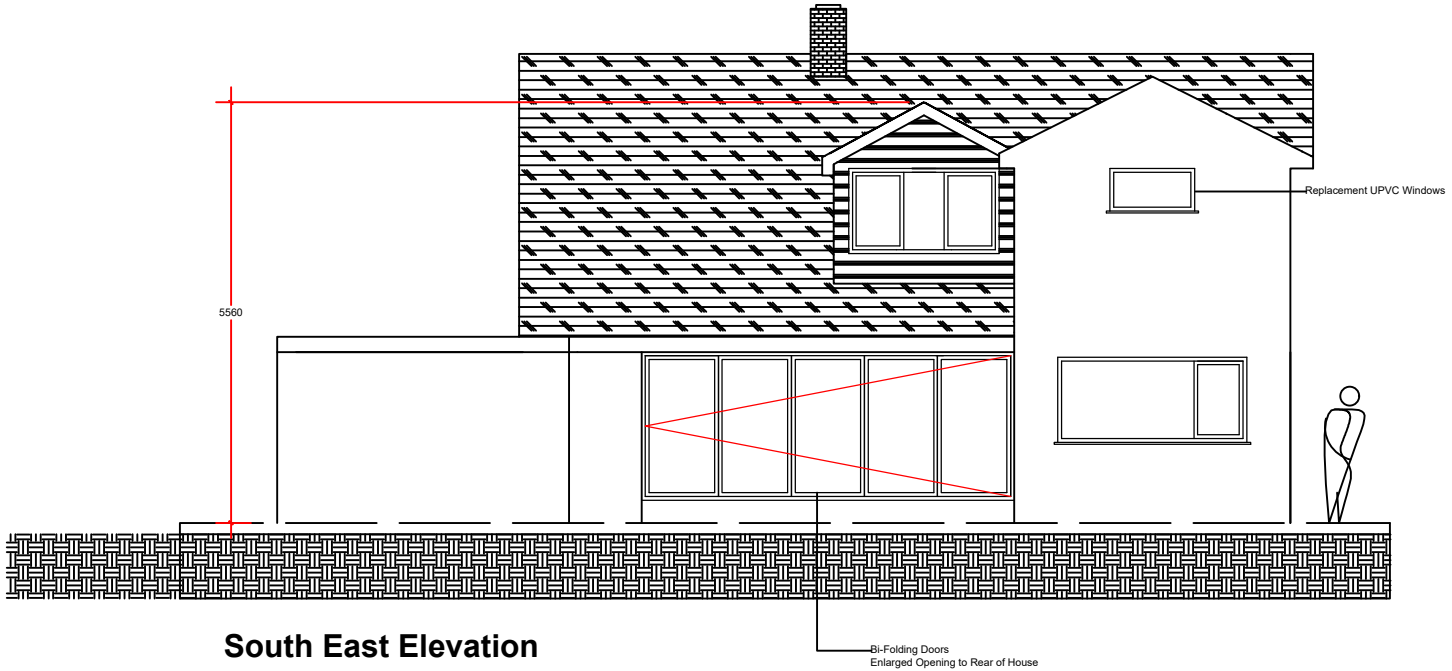
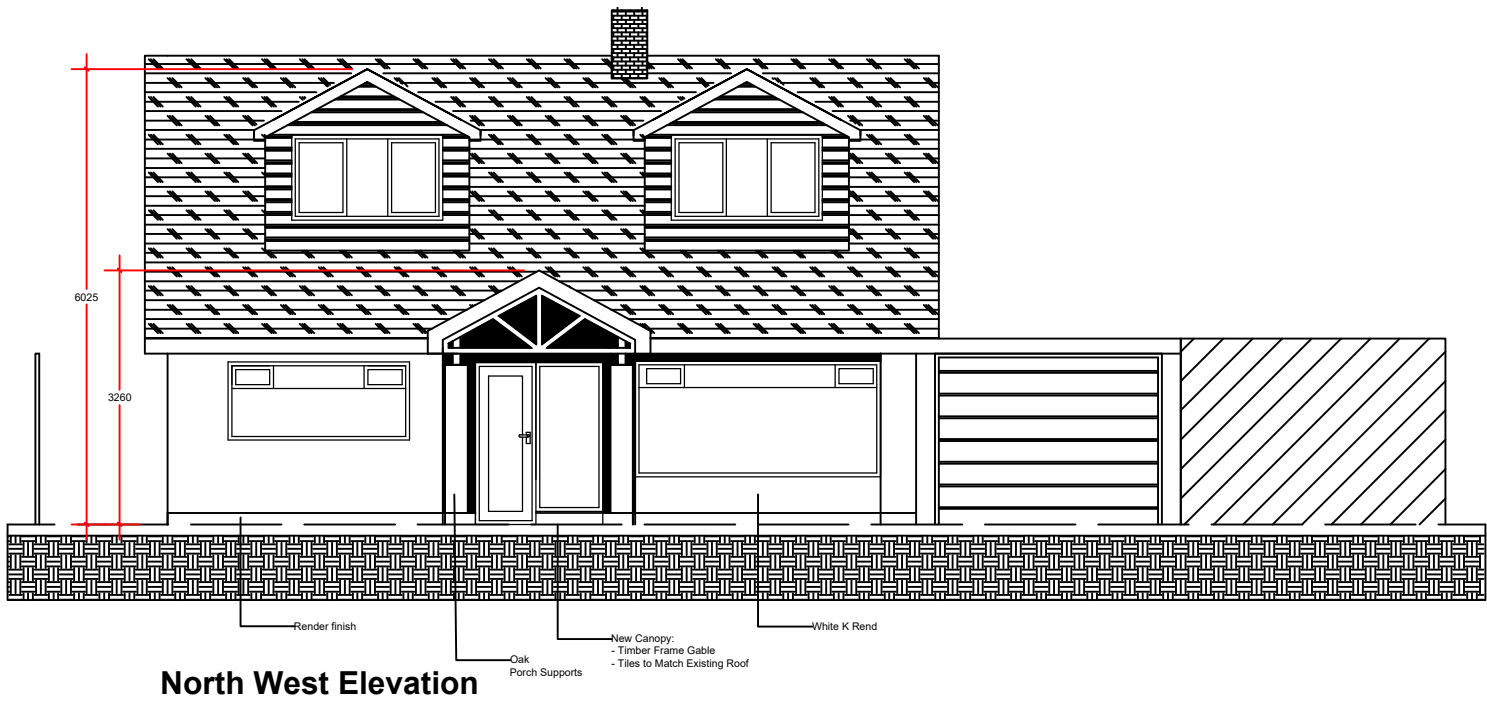


Ground Floor

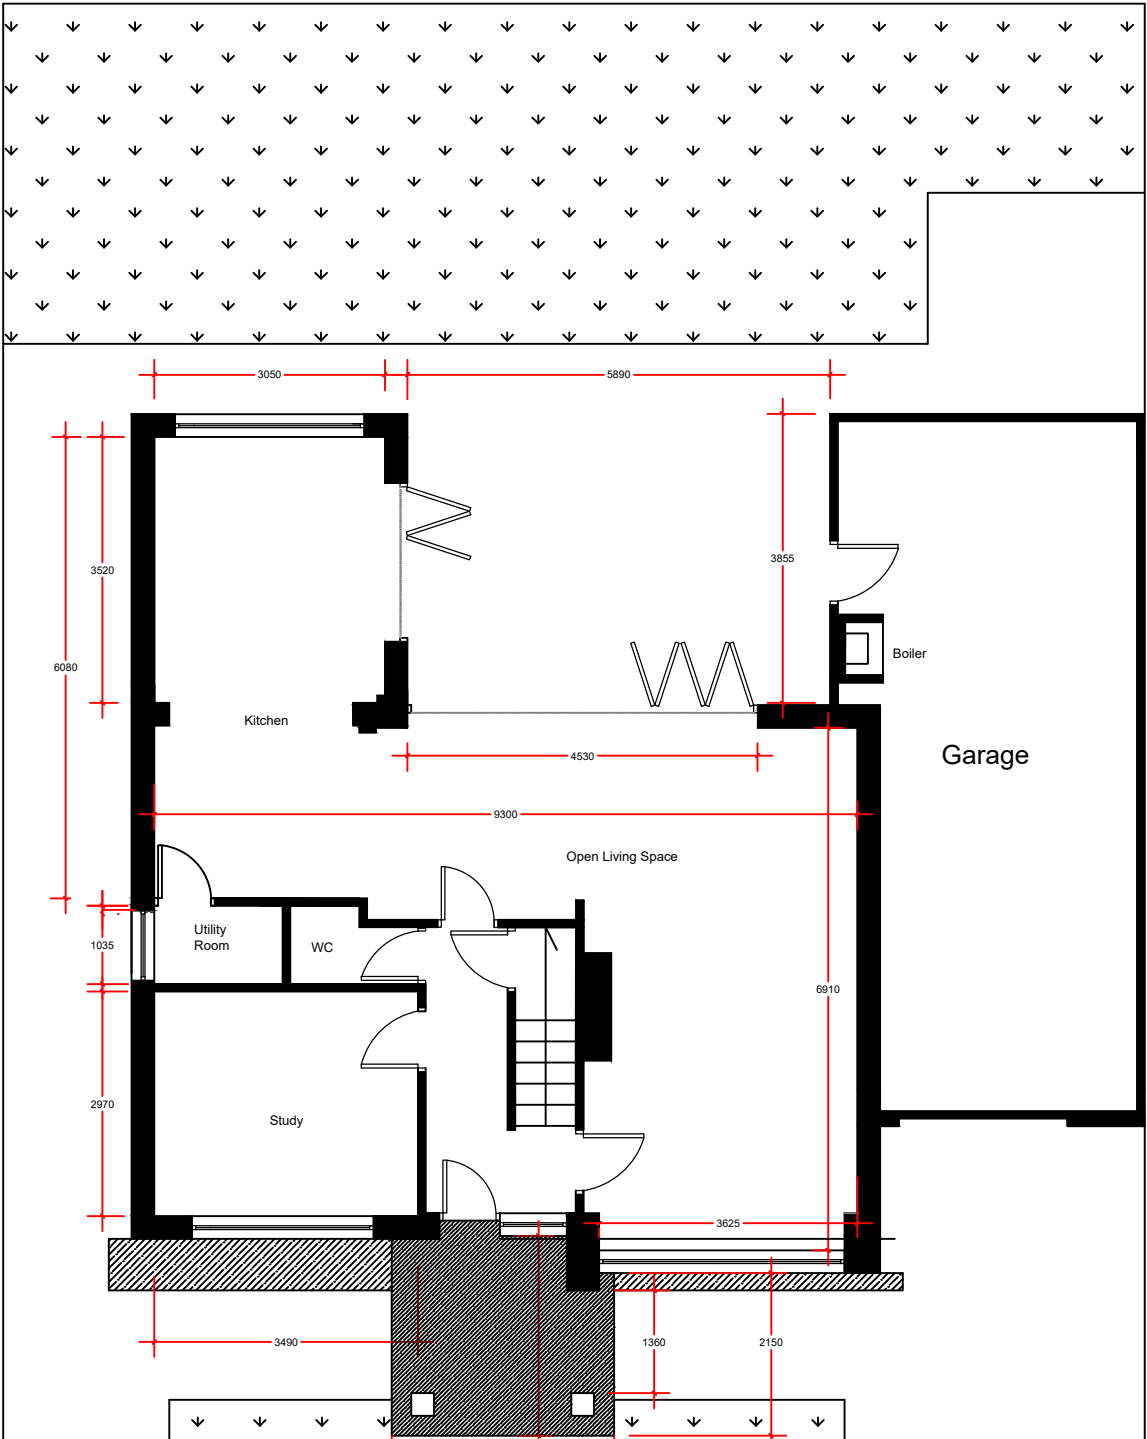

1st Floor

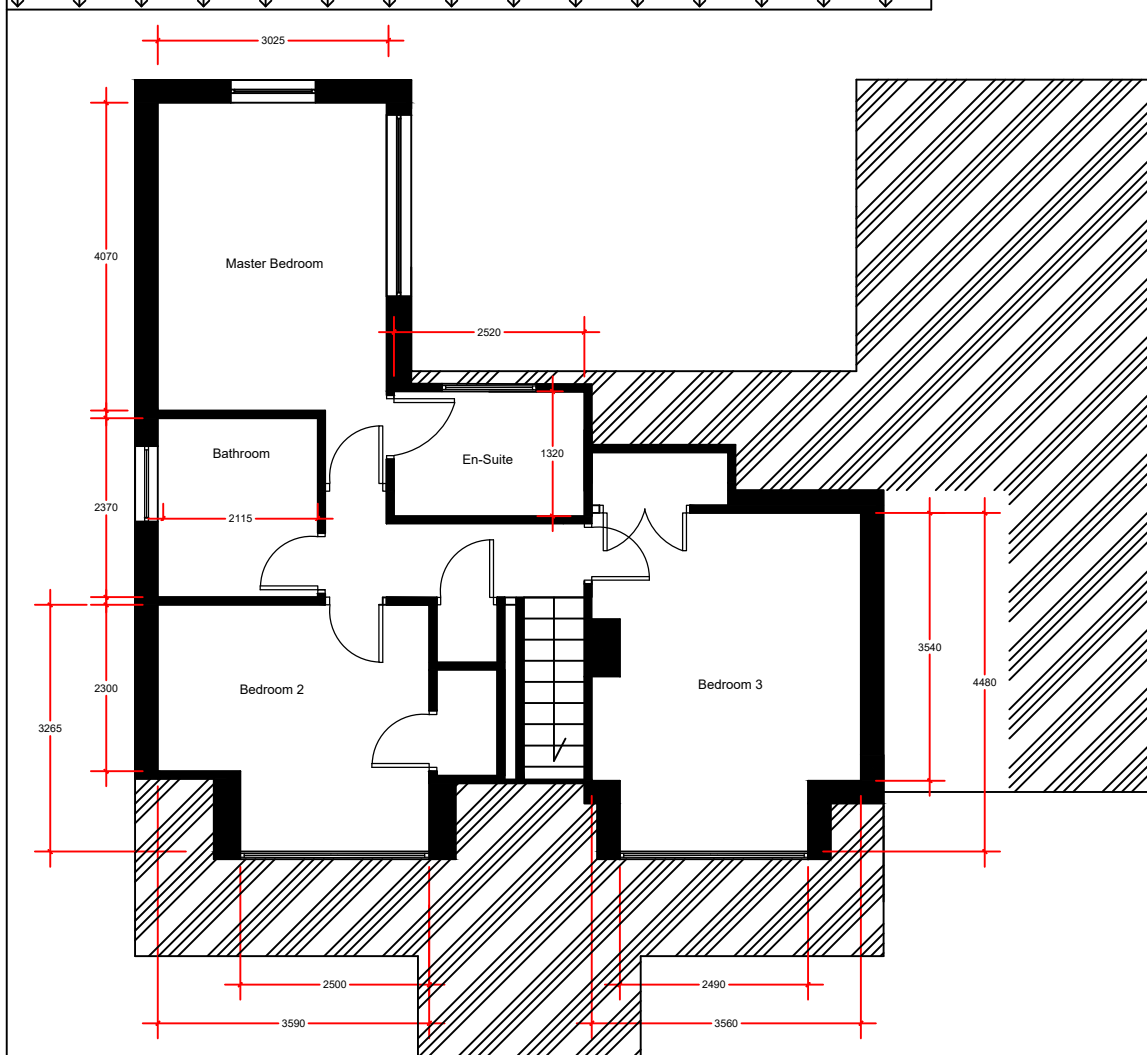

Notes:

- Dormers clad in timber weatherboarding
- Dormer roofs modified from flat to pitched
- Tiles to match existing on the dormers
- Timber weatherboarding clad on left side of front elevation
- A rend on right side of front elevation
- Additional front canopy for front door
- Replacement UPVC windows
- New window opening on north east elevation to have obscured glass
- Full height window to right of front door to be obscured

Rev Date Revision

A 13.10.18 RENDER TO FRONT FACE

Peter Hitchen
Architects

project:
MEDWAY
LONGSIGHT ROAD
COPSTER GREEN
BB1 9EU

client:
NIGEL HUDSON

drawing title:
PROPOSED PLAN AND ELEVATIONS

scale: 1:100 @ A2

drawn: SW checked: PH

date: 20/08/18

project no. PHA / 263 drg. no. 200 rev. A