



Natural Stone Wall Natural Lime Flag Coping

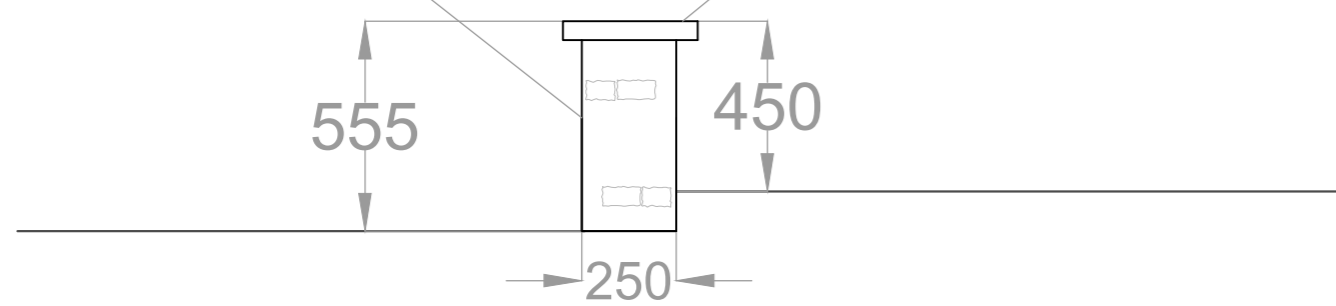

Stone Wall Section

1:20 Scale

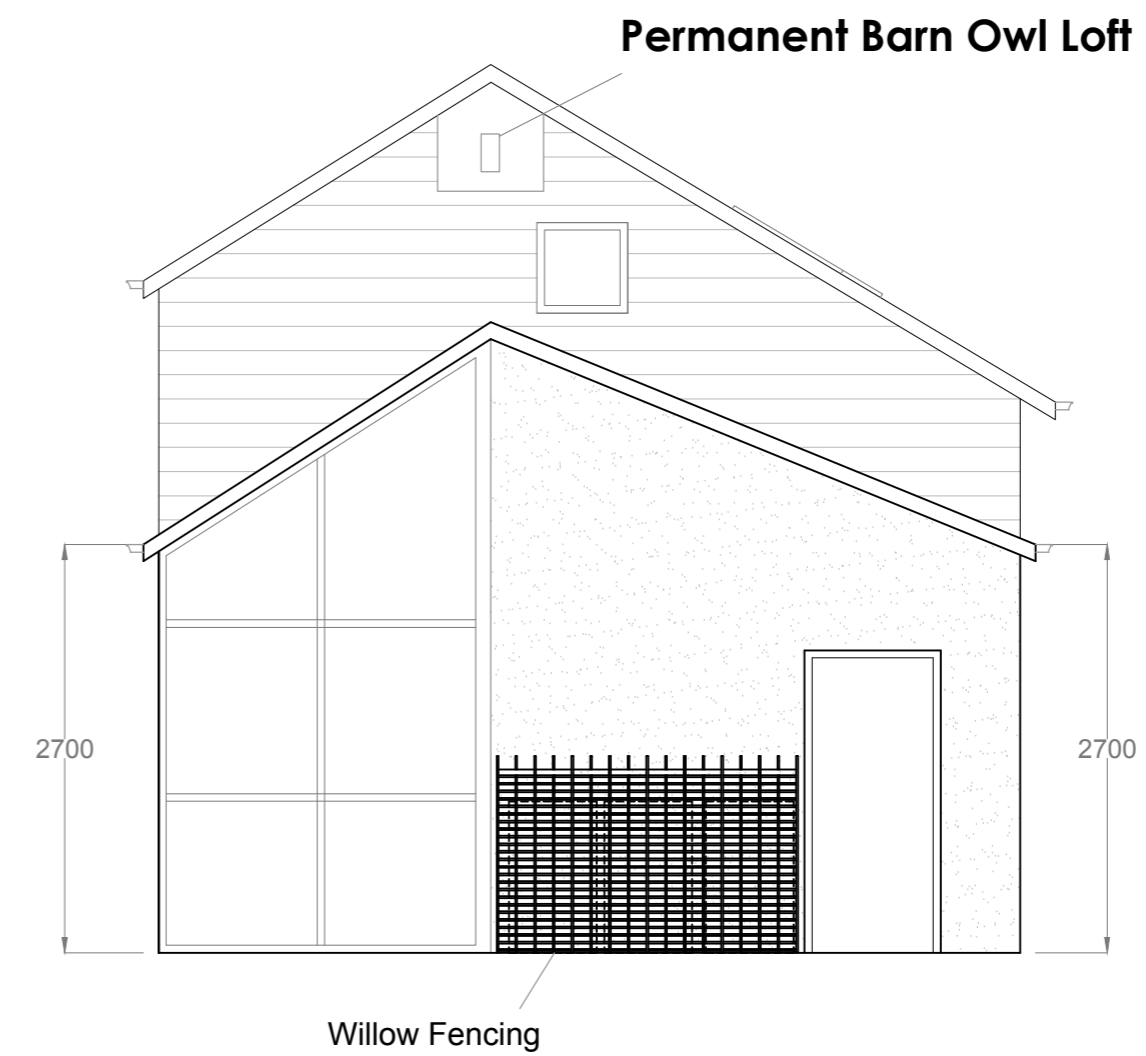


West Elevation Illustrating Enclosed Bin Area

1:50 Scale






Willow Fencing

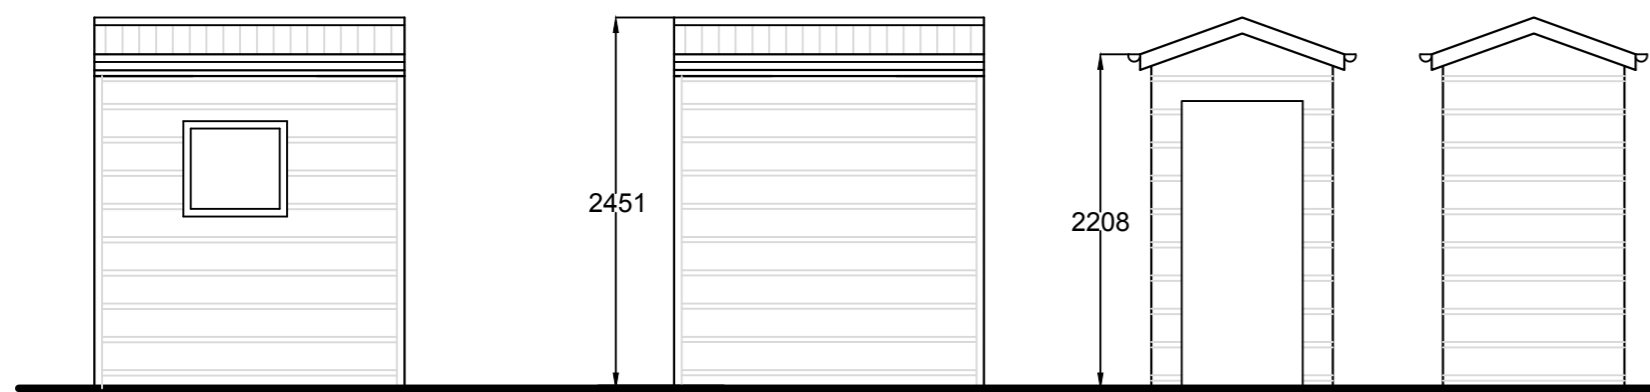

Shed Plans, Elevations and Site Plan

1:50 Scale

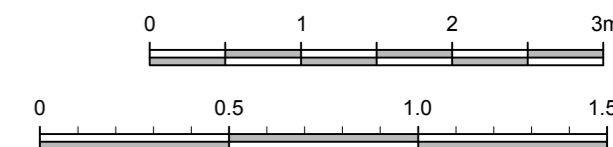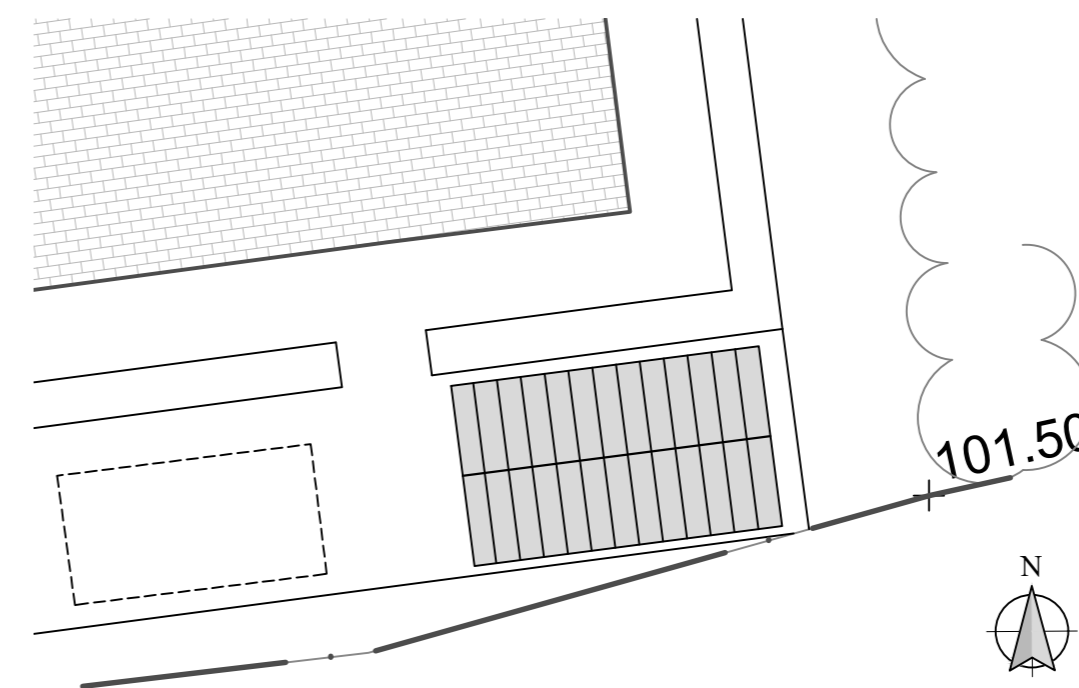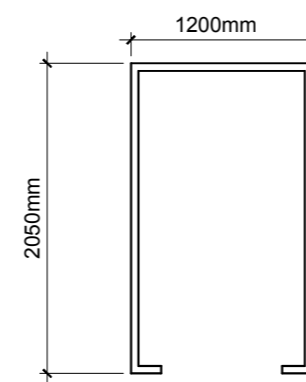

no.	by	revision	date
Client			
Mr Z. Collinge			
Job Title			
Proposed Barn Conversion to Single Dwelling House, Meadow Brook Barn, Saccary Lane, Mellor, BB1 9DW			
Drawing Title			
Bin Enclosed Area, New Shed and Proposed Stone Wall			
Scale	Date	Drawn	
Various @ A2	Aug 18	JS	

Client

Mr Z. Collinge

Job Title

Proposed Barn Conversion to Single Dwelling House, Meadow Brook Barn, Saccary Lane, Mellor, BB1 9DW

Drawing Title

Bin Enclosed Area, New Shed and Proposed Stone Wall

Scale

Various @ A2

Date

Aug 18

Drawn

JS



SUNDERLAND PEACOCK ARCHITECTS

SUNDERLAND PEACOCK & ASSOCIATES LTD.
HAZELMERE, PIMLICO ROAD, CLITHEROE
LANCASHIRE, BB7 2AG
T 01200 423178 F 01200 427328
E info@sunderlandpeacock.com
www.sunderlandpeacock.com

5579 - P04