



▼ 95.00m above OS Datum

South Elevation

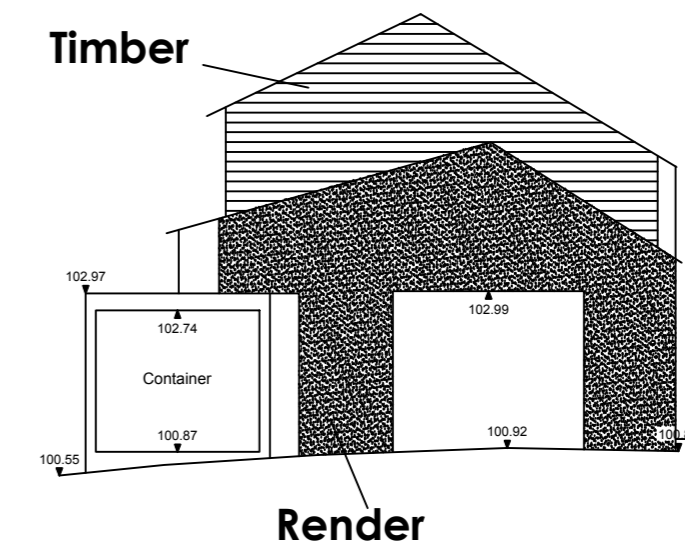


▼ 95.00m above OS Datum

West Elevation

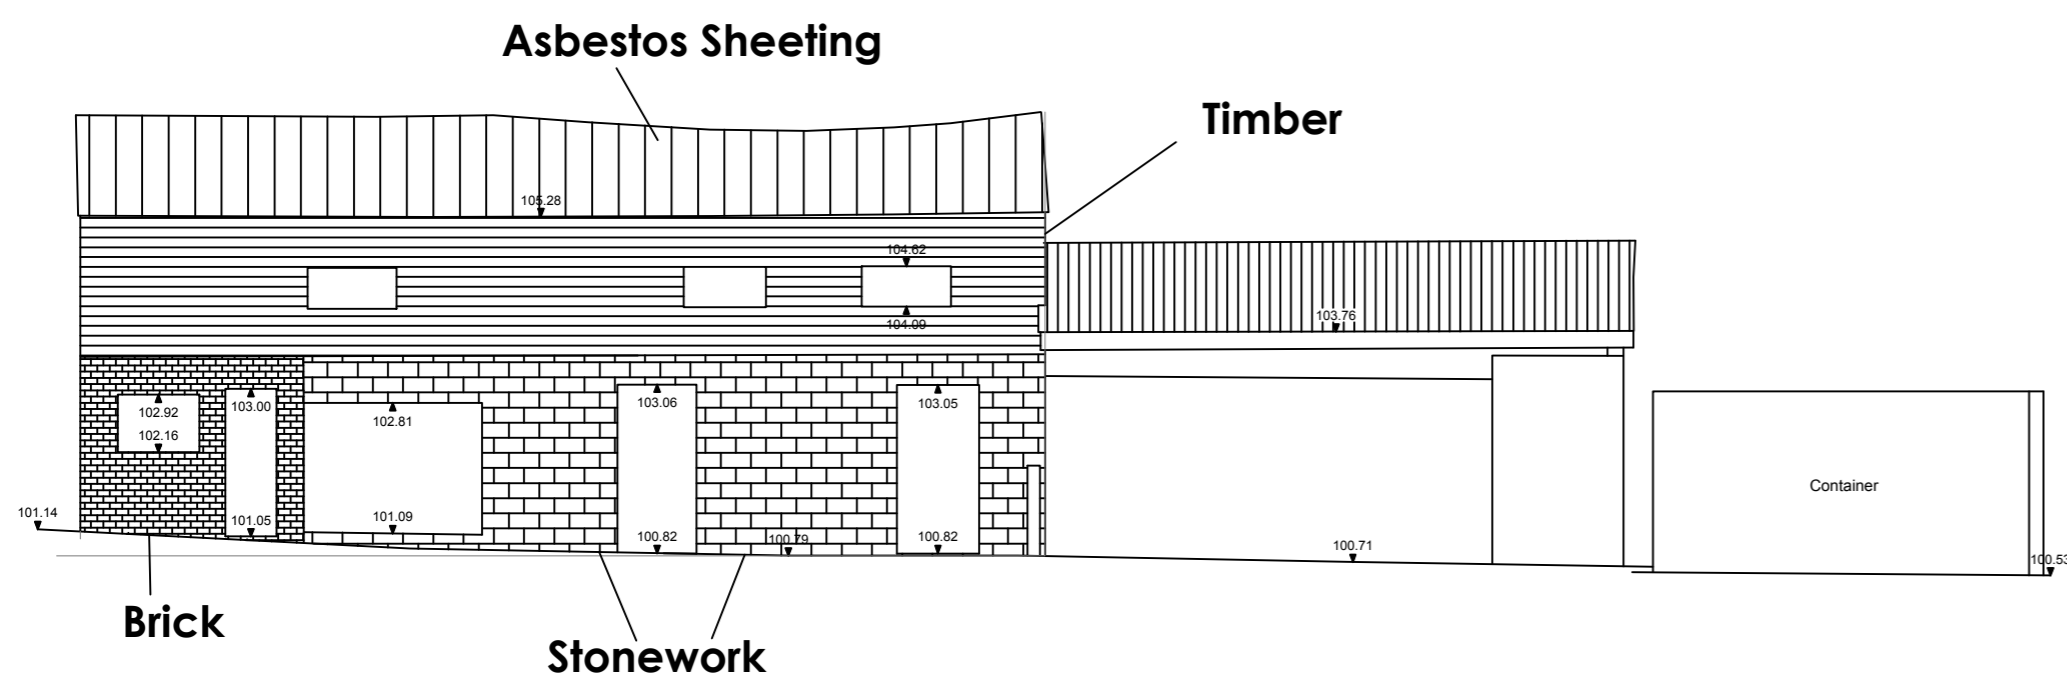


▼ 95.00m above OS Datum

North Elevation

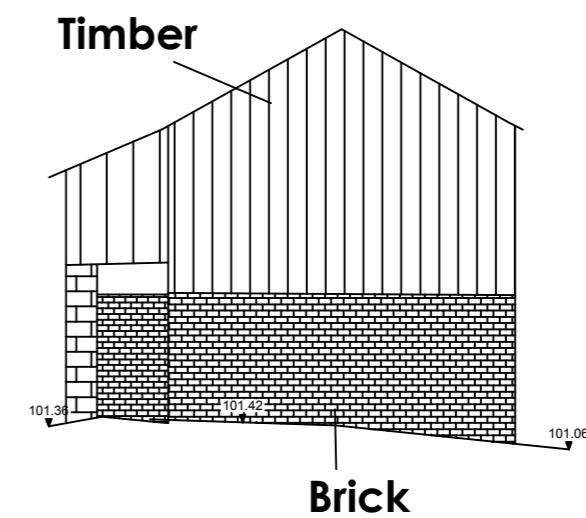

▼ 95.00m above OS Datum

East Elevation

 

Client
Mr Z. Collinge

Job Title
Proposed Barn Conversion to
Single Dwelling House,
Meadow Brook Barn
Saccary Lane,
Mellor
BB1 9DW

Drawing Title
Existing Elevations

Scale
1:100 @ A2

Date
Apr 18

Drawn
JS

spa
ARCHITECTS

SUNDERLAND PEACOCK & ASSOCIATES LTD.
HAZELMERE, PIMLICO ROAD, CLITHEROE
LANCASHIRE, BB7 2AG
T 01200 423178 F 01200 427328
E info@sunderlandpeacock.com
www.sunderlandpeacock.com



5579 - E02