



South Elevation

1:100 Scale

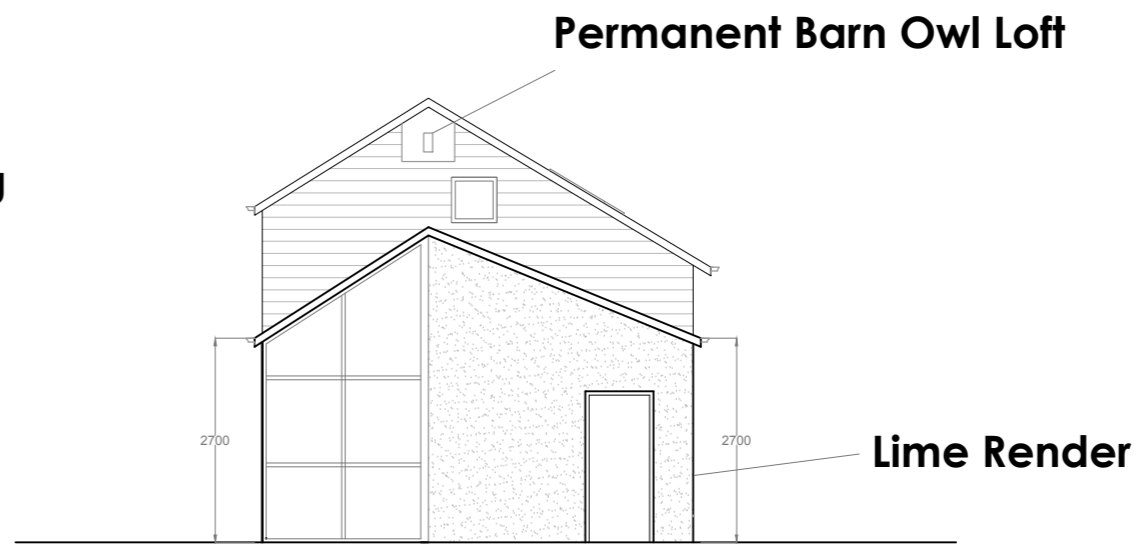


West Elevation

1:100 Scale

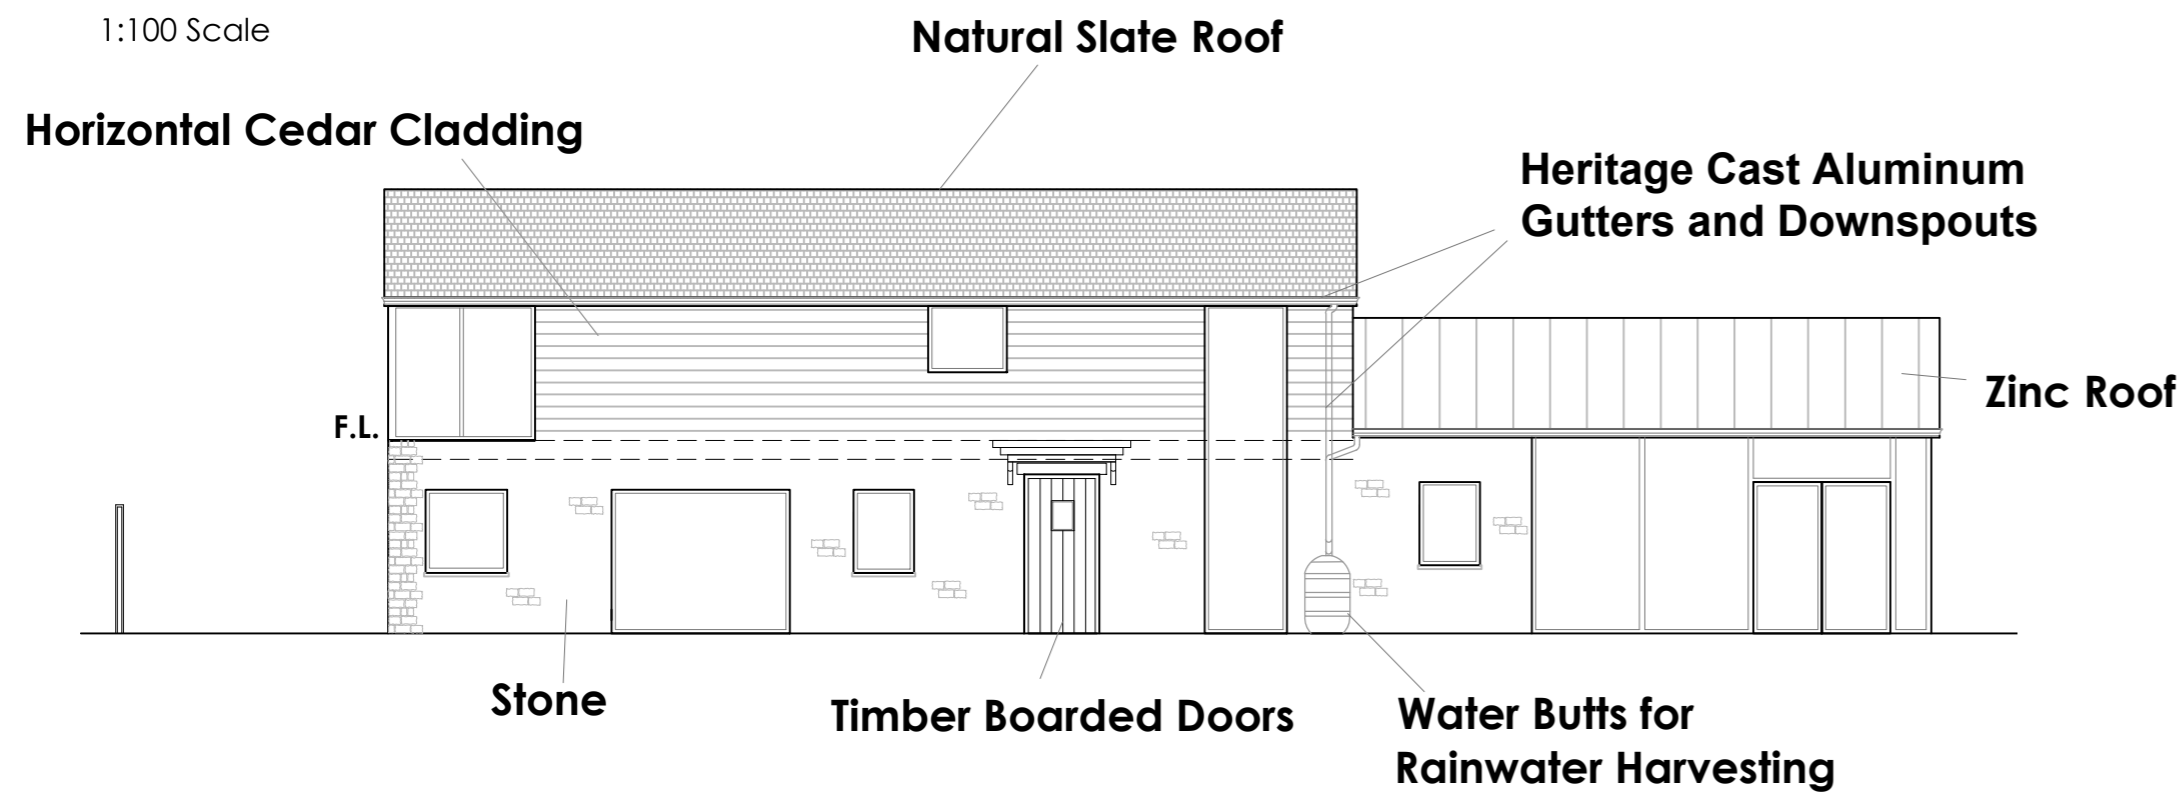


North Elevation

1:100 Scale

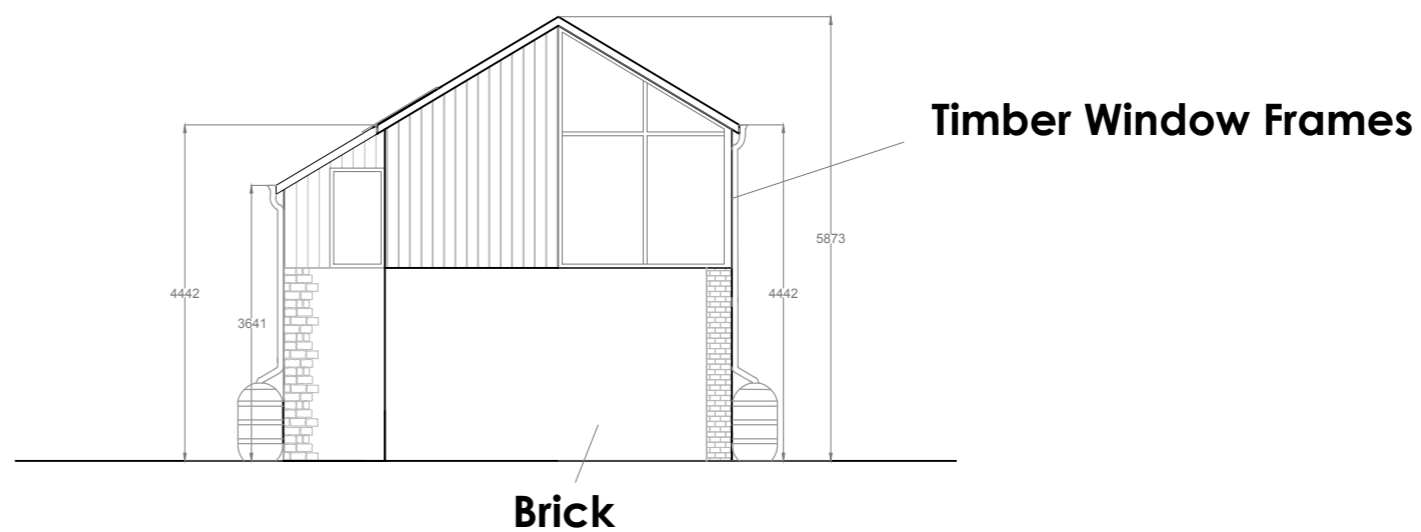


East Elevation

1:100 Scale

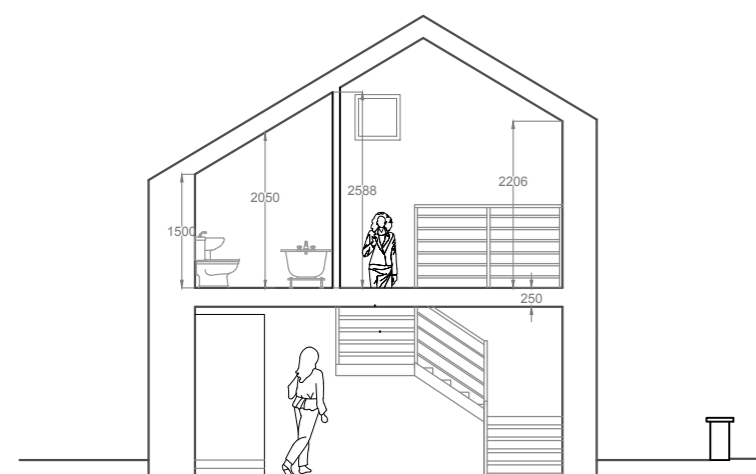

Section AA

1:100 Scale

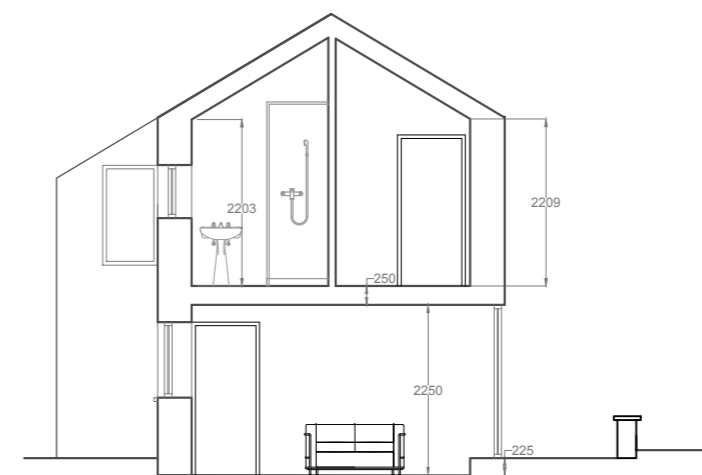

Section BB

1:100 Scale



B	JS	Owl Box, Water Butts, Gutters and Drains and Viridian elements added.	23/08/18
A	JS	Roof Lights Annotated	24/04/18
no.	by	revision	date

Client
Mr Z. Collinge

Job Title
Proposed Barn Conversion to Single Dwelling House, Meadow Brook Barn Saccary Lane, Mellor BB1 9DW

Drawing Title
Proposed Elevations and Sections

Scale	Date	Drawn
1:100 @ A2	Aug 18	JS

spa
SUNDERLAND PEACOCK ARCHITECTS

SUNDERLAND PEACOCK & ASSOCIATES LTD.
HAZELMERE, PIMLICO ROAD, CLITHEROE
LANCASHIRE, BB7 2AG
T 01200 423178 F 01200 427328
E info@sunderlandpeacock.com
www.sunderlandpeacock.com



5579 - P03B