



Permanent Barn Owl Loft

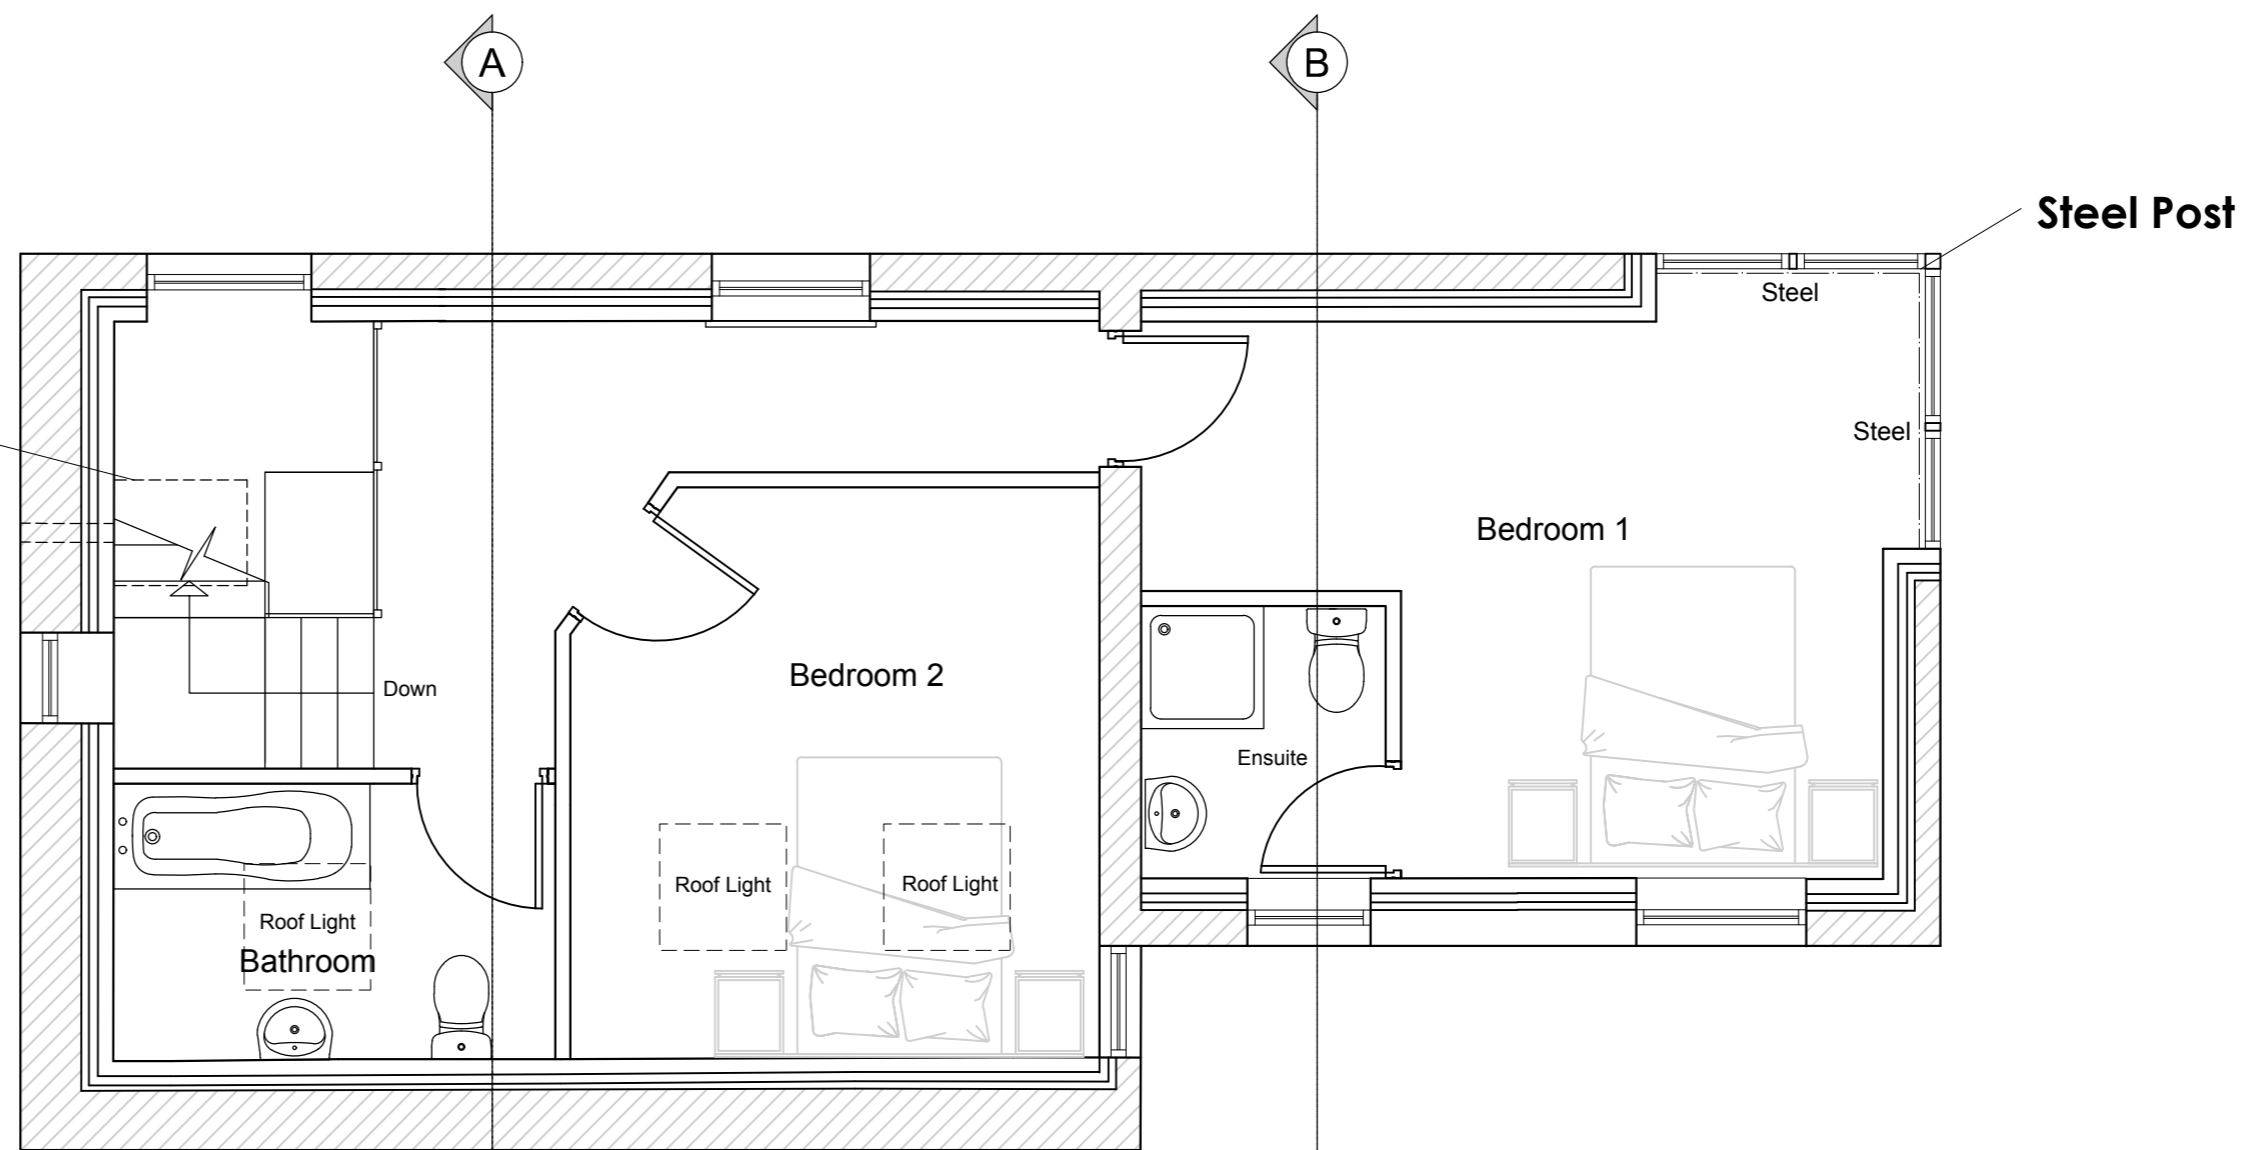


First floor Plan

1:50 Scale

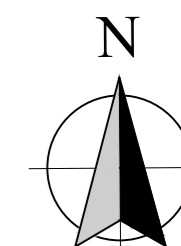

Steel Post

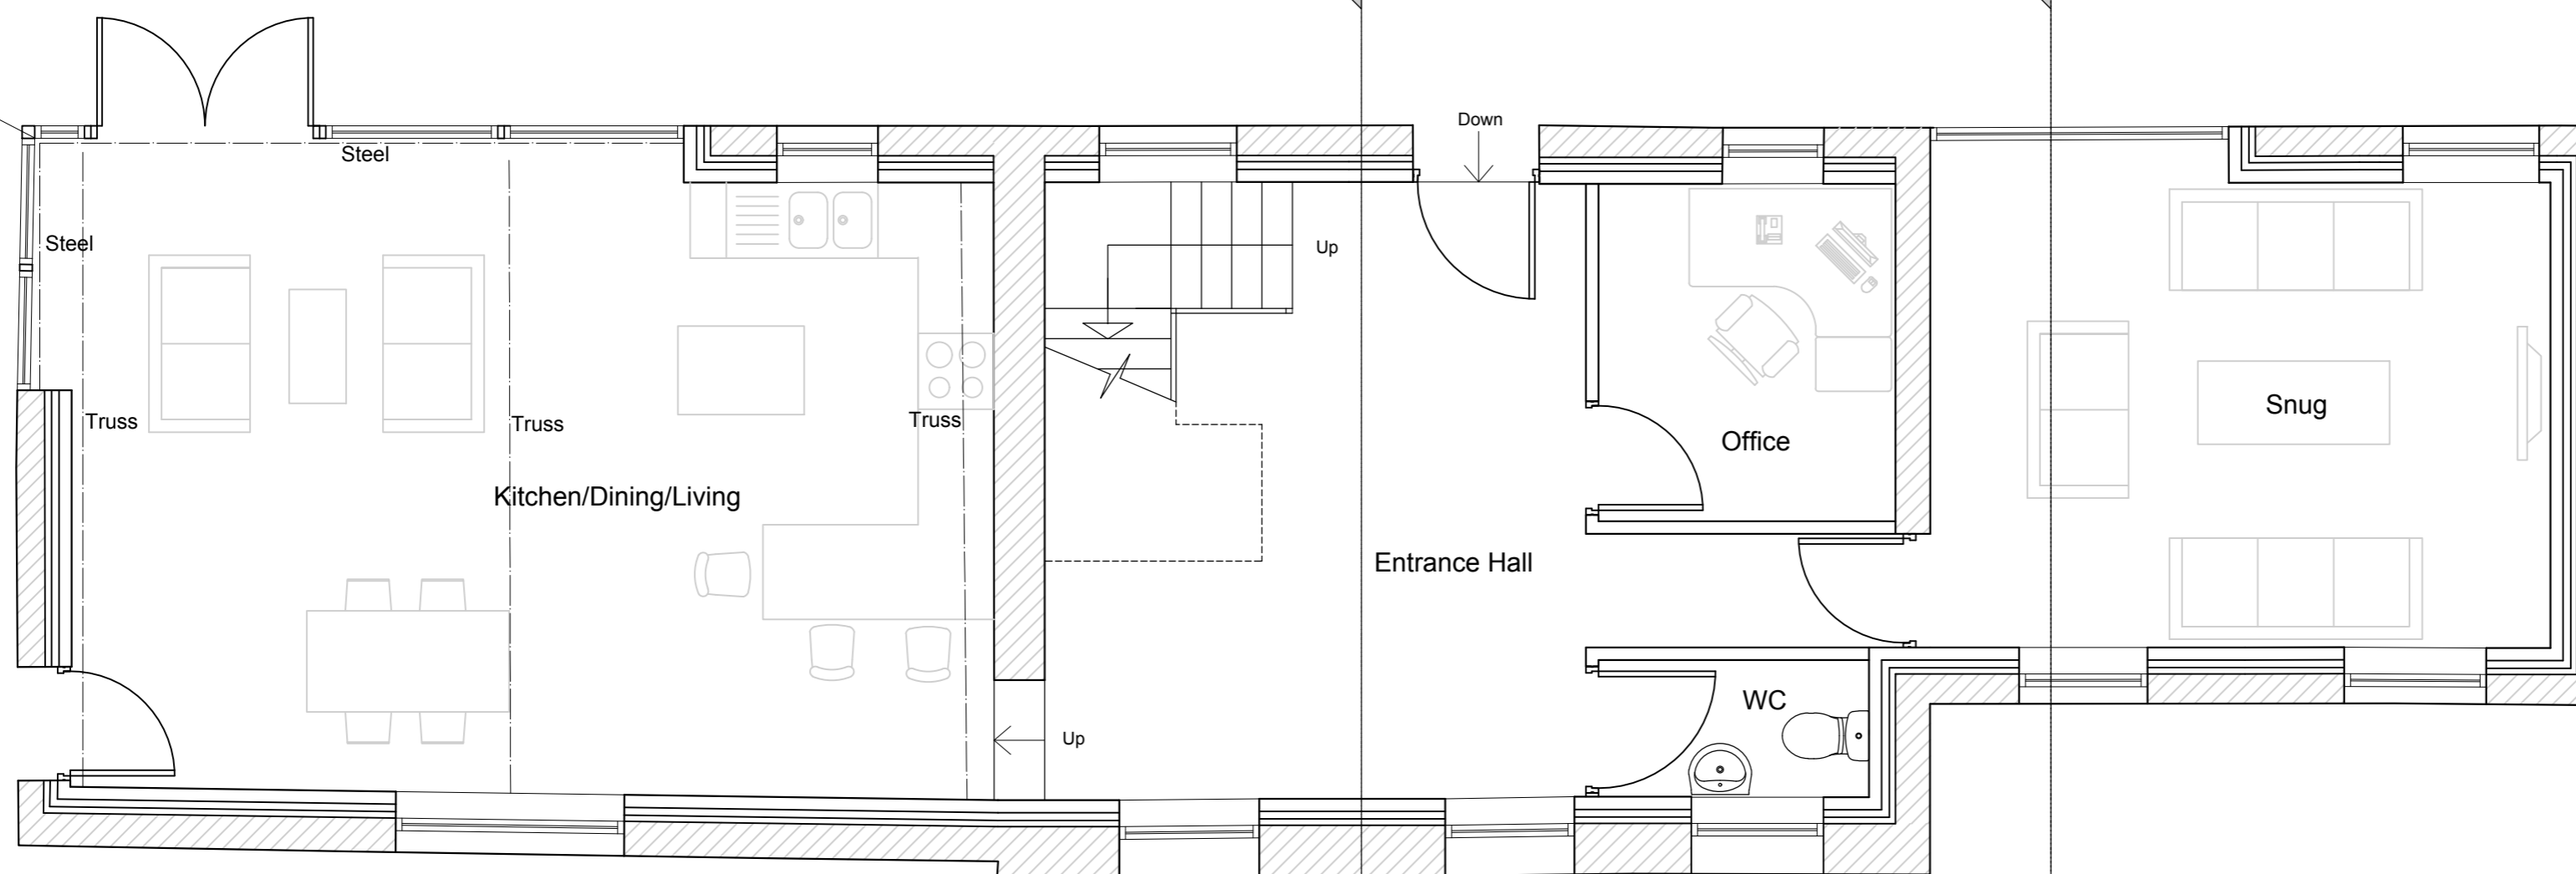

Ground Floor Plan

1:50 Scale

B	JS	Owl Box Added	23/08/18
A	JS	Roof Lights Annotated	24/04/18
no.	by	revision	date

Client
Mr Z. Collinge

Job Title
Proposed Barn Conversion to Single Dwelling House, Meadow Brook Barn, Saccary Lane, Mellor, BB1 9DW

Drawing Title
Proposed Floor Plans

Scale	Date	Drawn
1:50 @ A2	Aug 18	JS

spa
SUNDERLAND PEACOCK ARCHITECTS

SUNDERLAND PEACOCK & ASSOCIATES LTD.
HAZELMERE, PIMLICO ROAD, CLITHEROE
LANCASHIRE, BB7 2AG
T 01200 423178 F 01200 427328
E info@sunderlandpeacock.com
www.sunderlandpeacock.com



5579 - P02B