



Existing Site Plan
Scale 1:200

Holiday Cottage Floor Plan
Scale 1:50

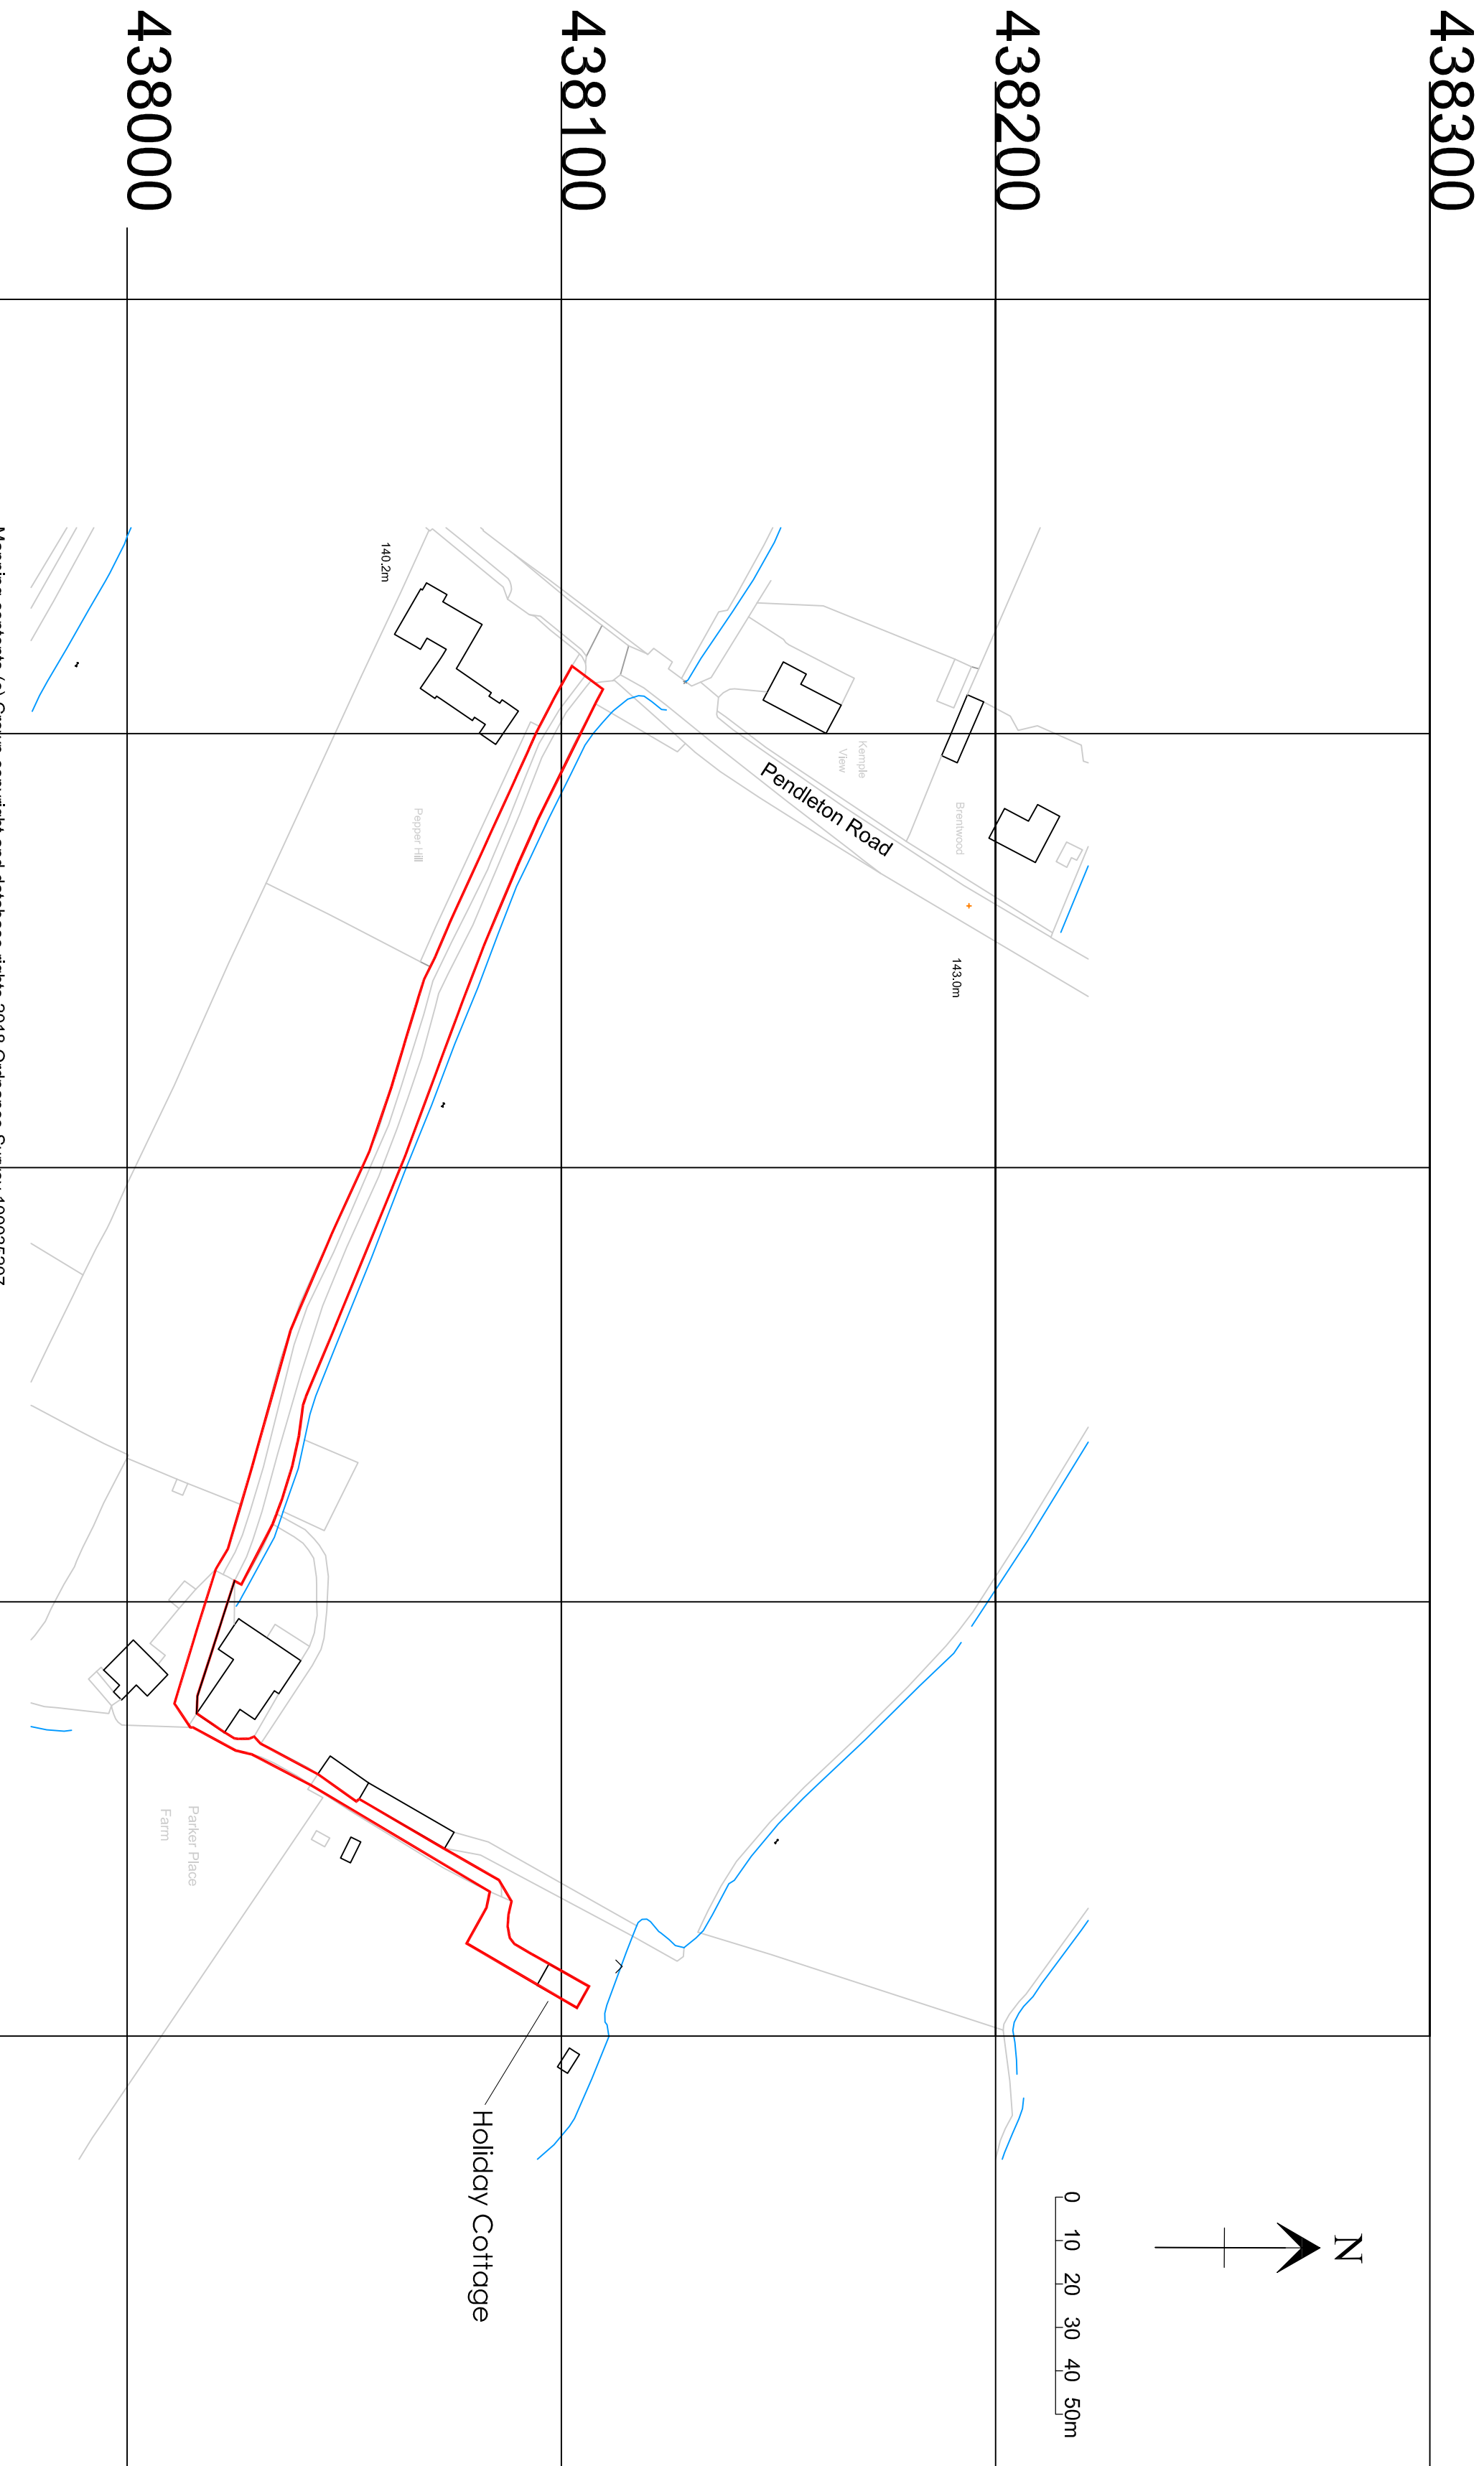


Existing Photo - West Elevation

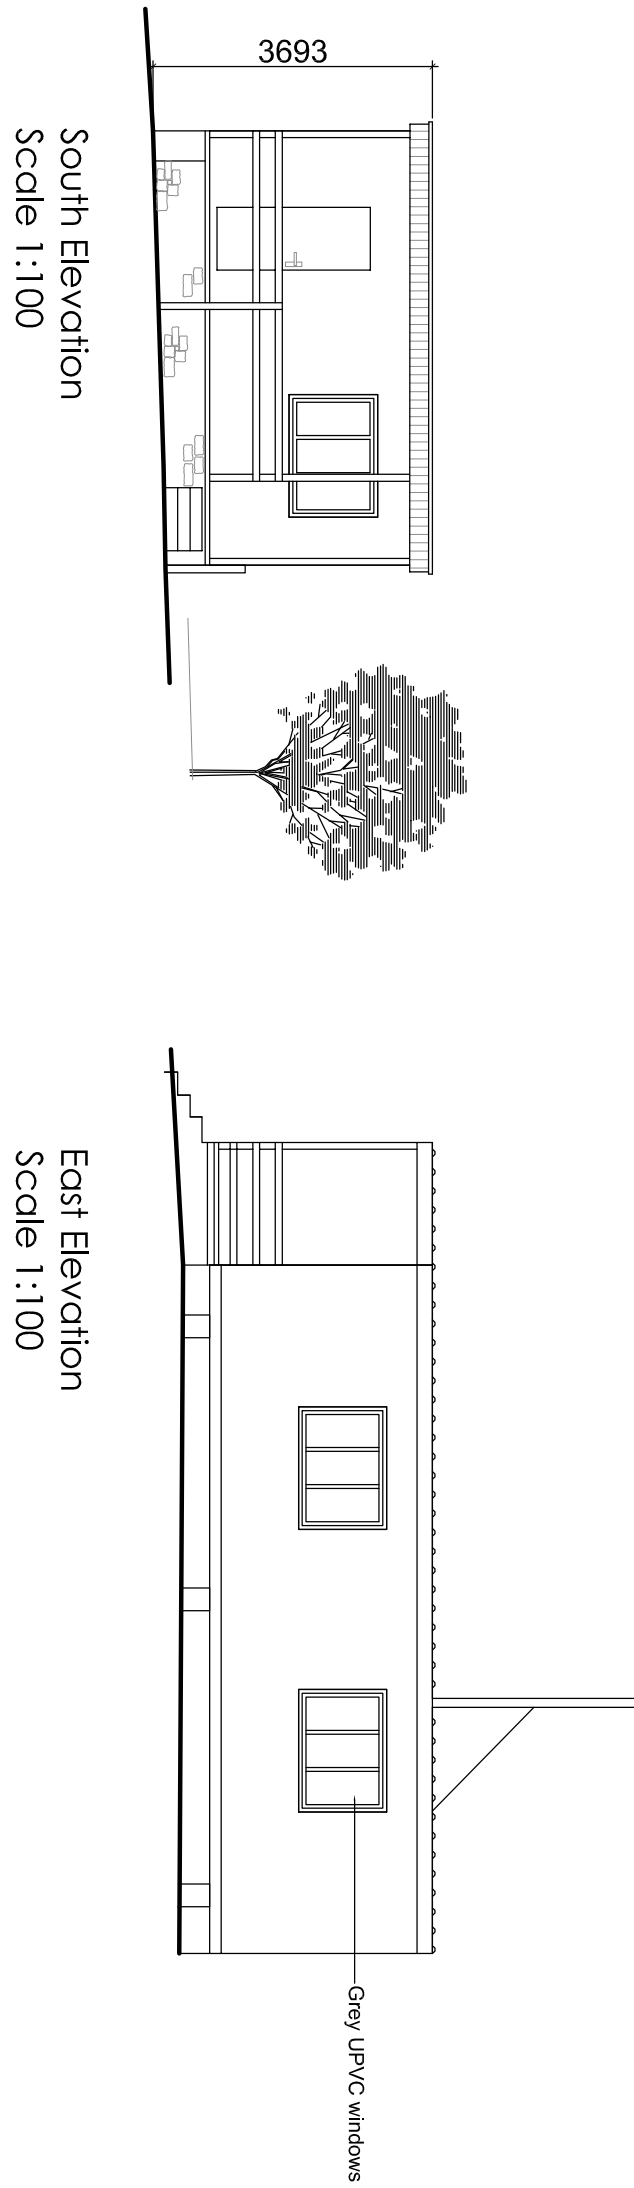

South Elevation
Scale 1:100

East Elevation
Scale 1:100

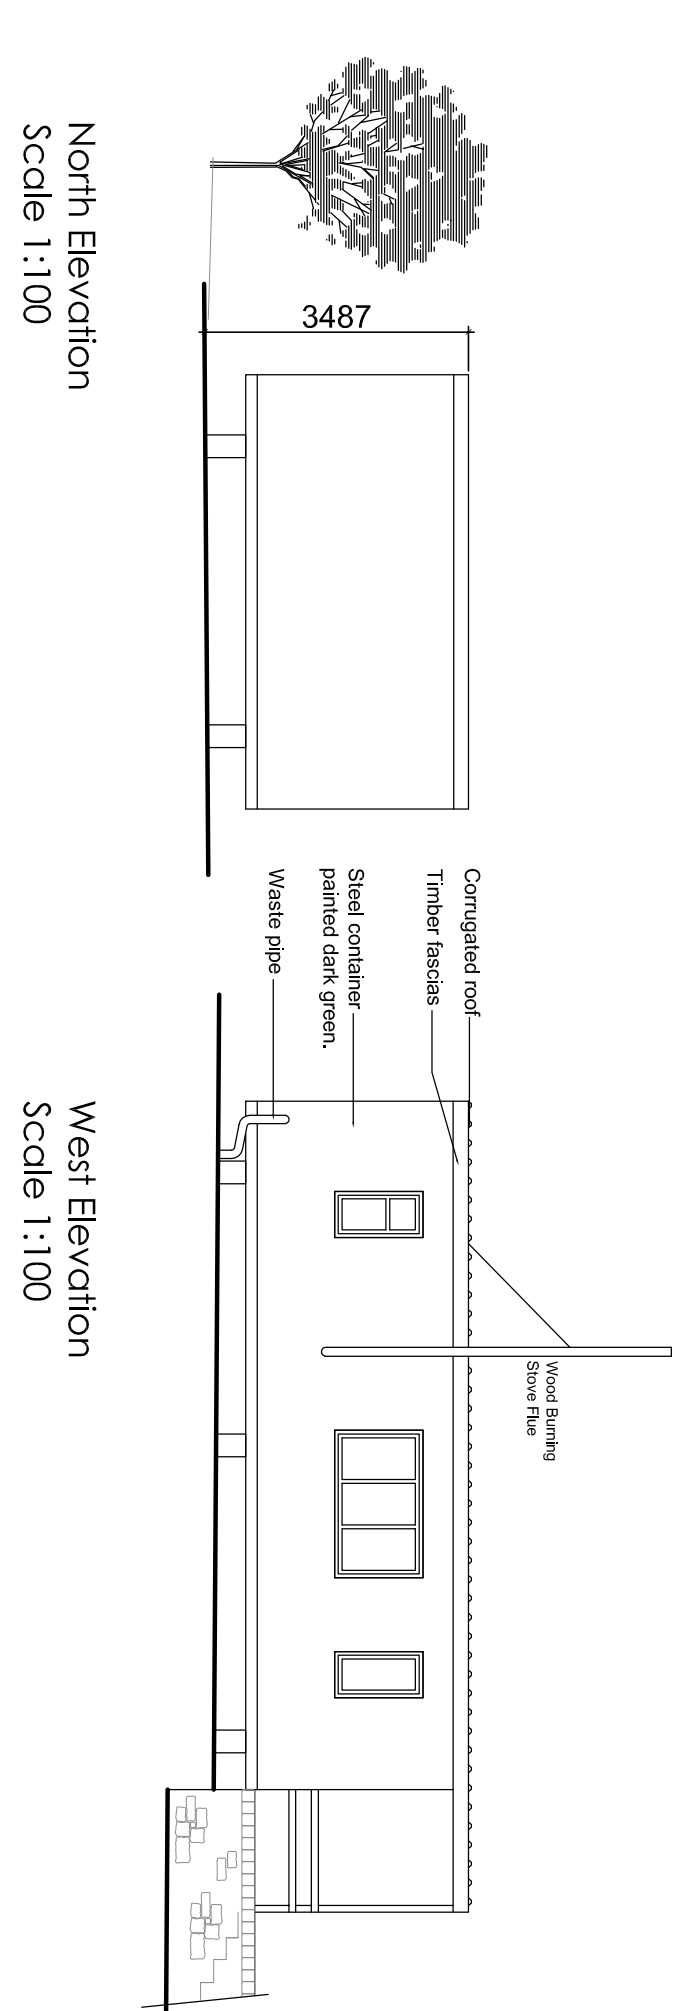

North Elevation
Scale 1:100

West Elevation
Scale 1:100

Drawing Title
Retrospective Application for Holiday Cottage
Existing Floor Plan, Elevations & Site Plan

Scale
Various @ A1 July 2018
Drawn
Craig Harrison

SUNDERLAND PEACOCK ARCHITECTS
HARRISON, PEACOCK & ASSOCIATES LTD.
HAZELBURN, PARK ROAD, CLIFFHOLE
T 01924 423178 F 0200 427228
www.sunderlandpeacock.com

5669 - 001