


MR MICHAEL BOLTON

FLOOR PLAN + ROOF PLAN (4)


SCALE 1:100

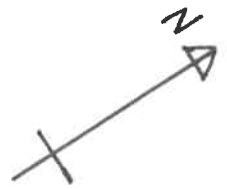


320180761P



SCALE 1:100

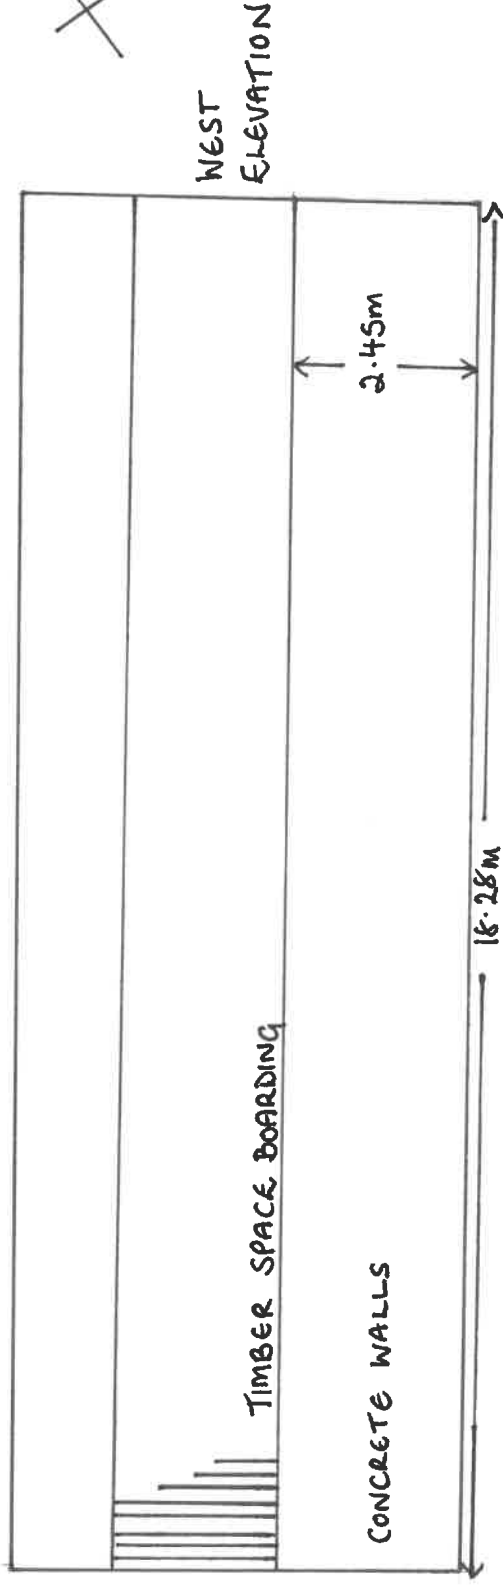

320180761P

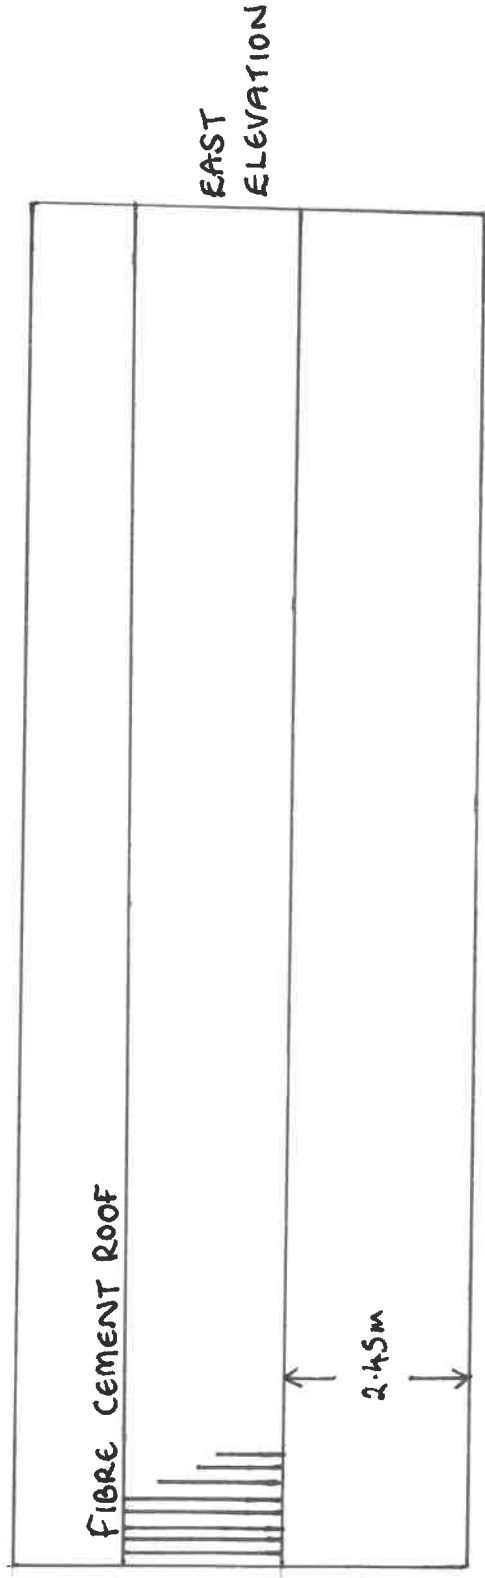

5

MR MICHAEL BOLTON, BANK TOP FARM, PROPOSAL TO ROOF OVER MANURE STORE - ELEVATIONS 2 of 2.

Scale 1:100



320180761P

