


Existing Site Plan




Proposed Site Plan

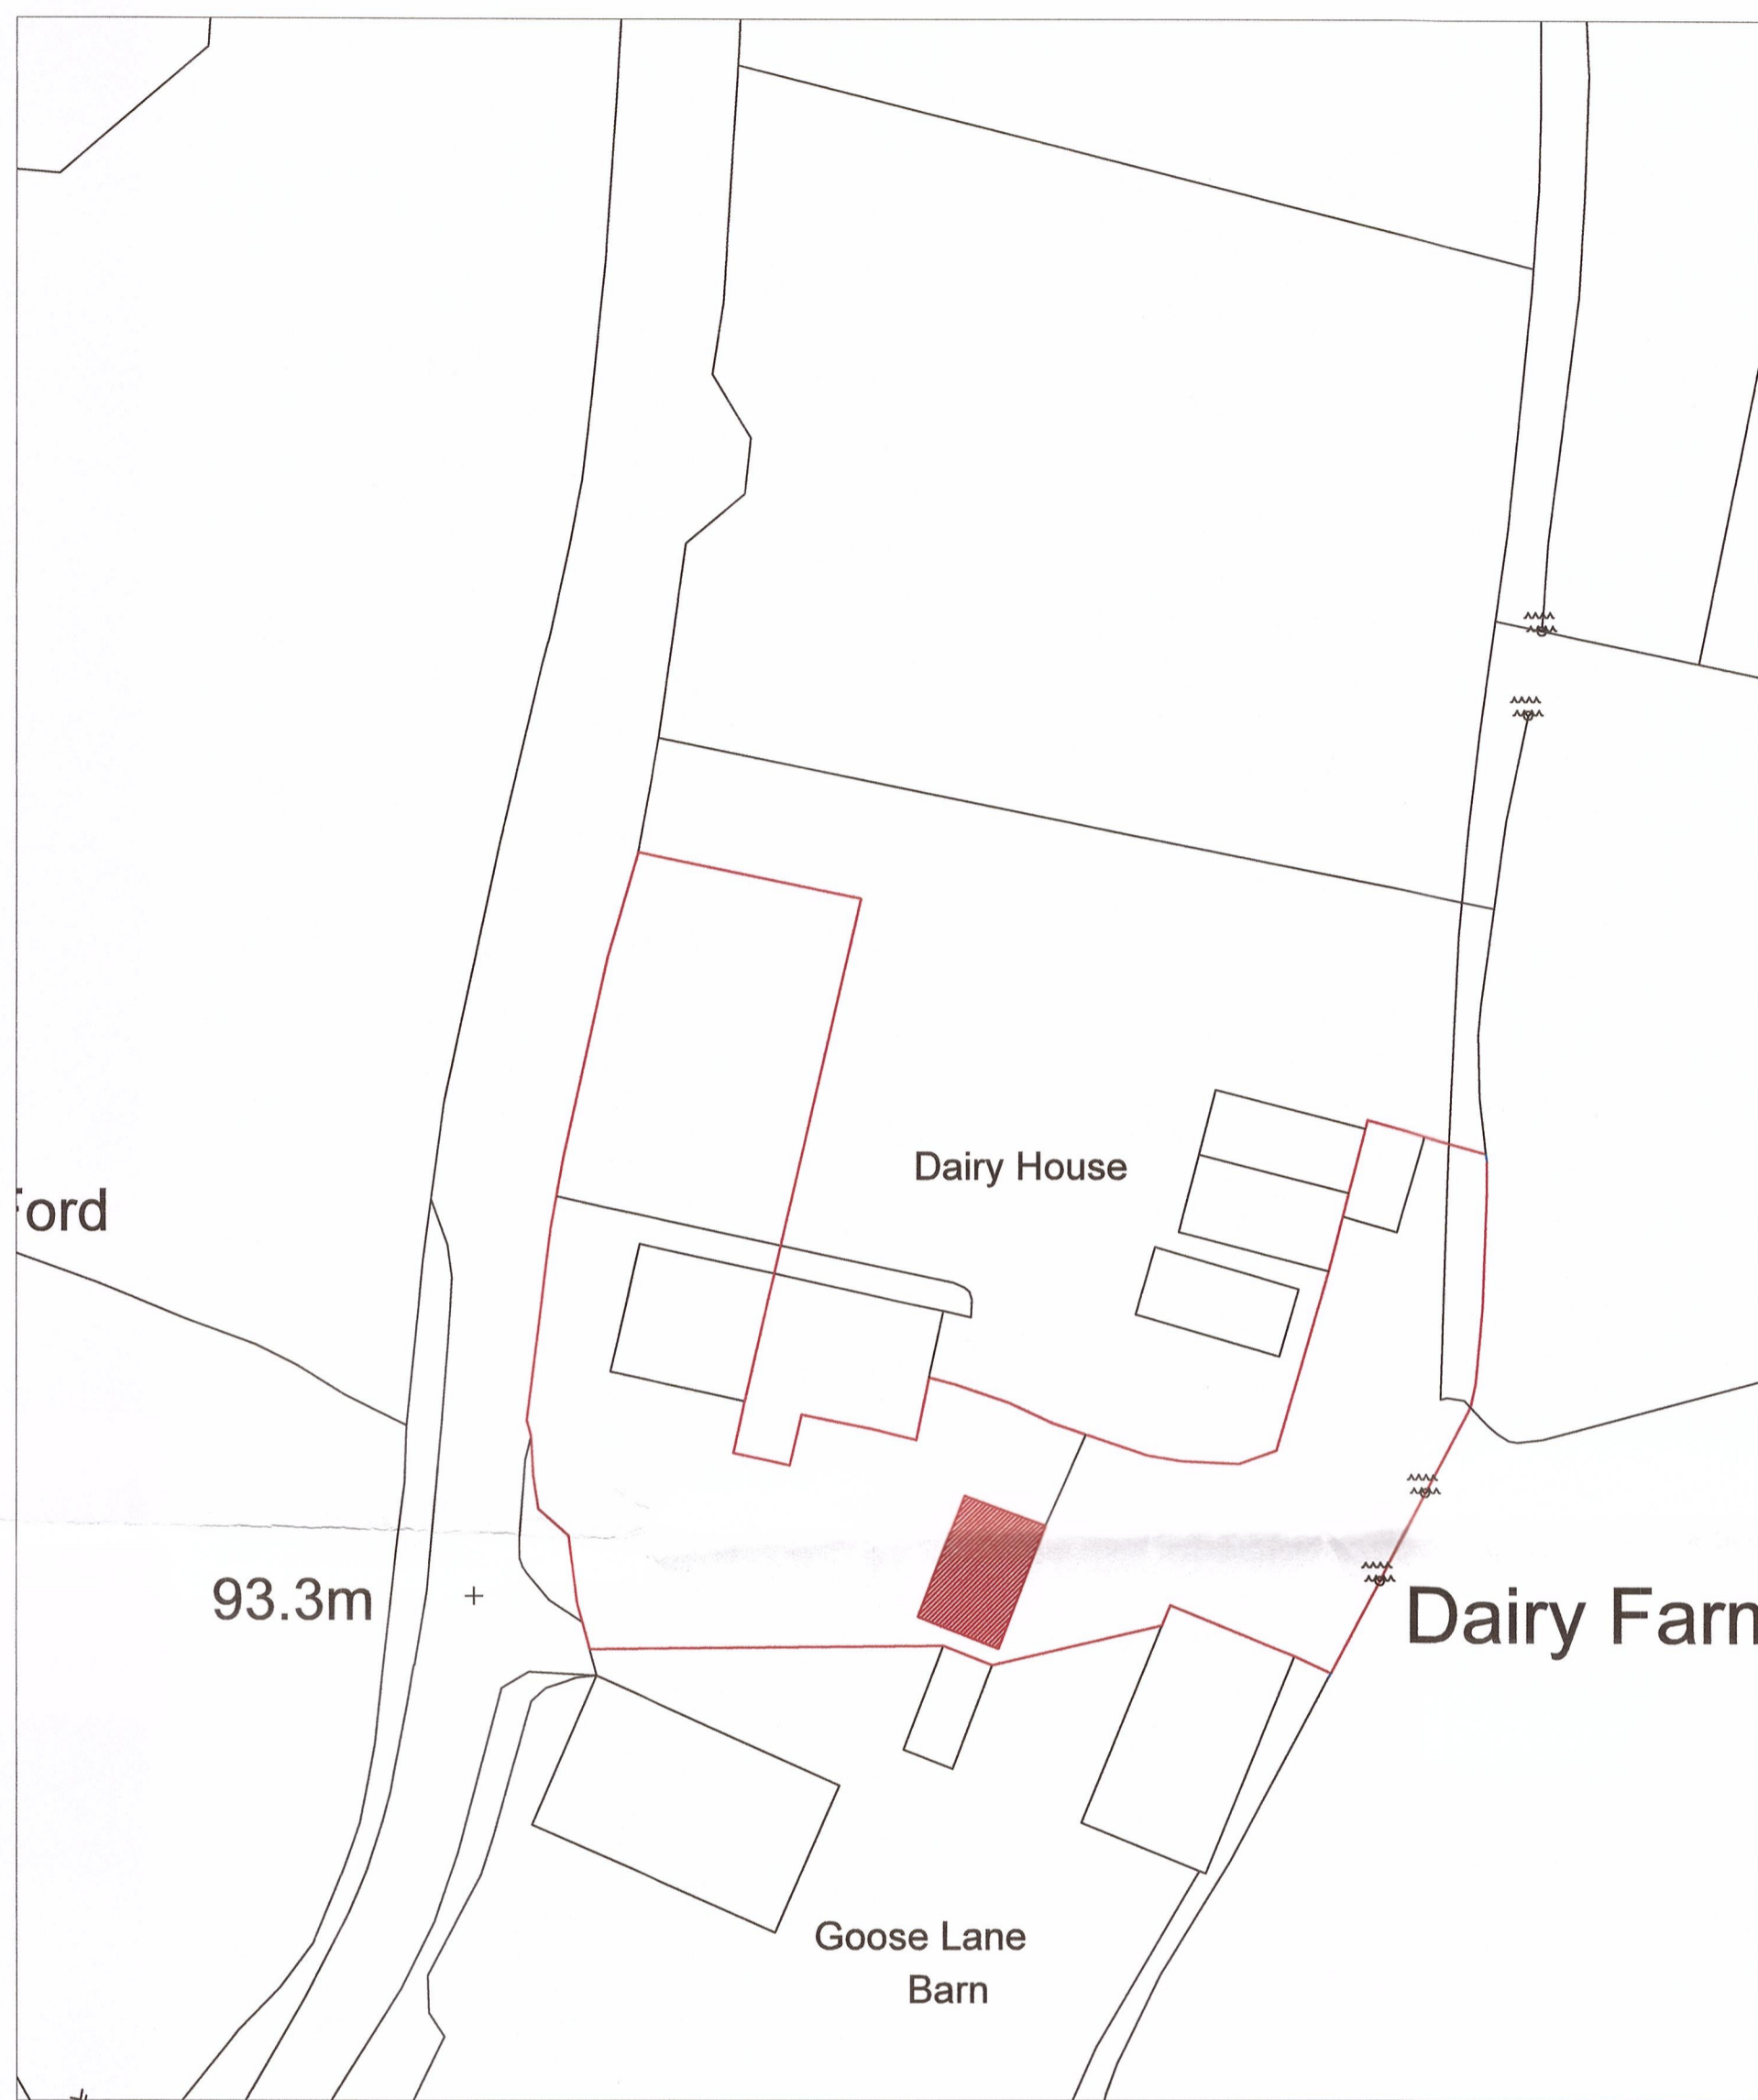

Location Plan 1:1250

Ordnance Survey (c) Crown Copyright 2018. All rights reserved. Licence number 100022432

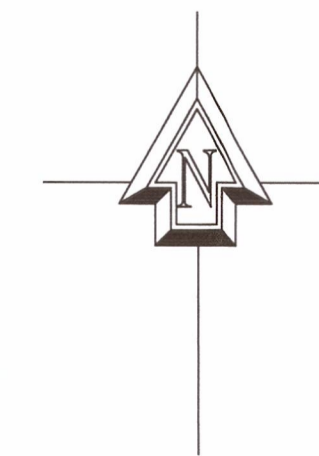

Proposed garage at :	
Dairy Farm Goose Lane Chipping PR3 2QB	
CLIENT:	Mr & Mrs Kay
DATE:	August 2018
SCALE:	1:500 @ A1
DWG No:	
L.A:	
AMENDMENTS:	DATE:
ENTWISTLE DESIGN SERVICES	
7 Edgefield Astley Village Chorley PR7 1XH	Tel:01257 274976 E-Mail entwistledesign@aol.com