



Existing Site Plan

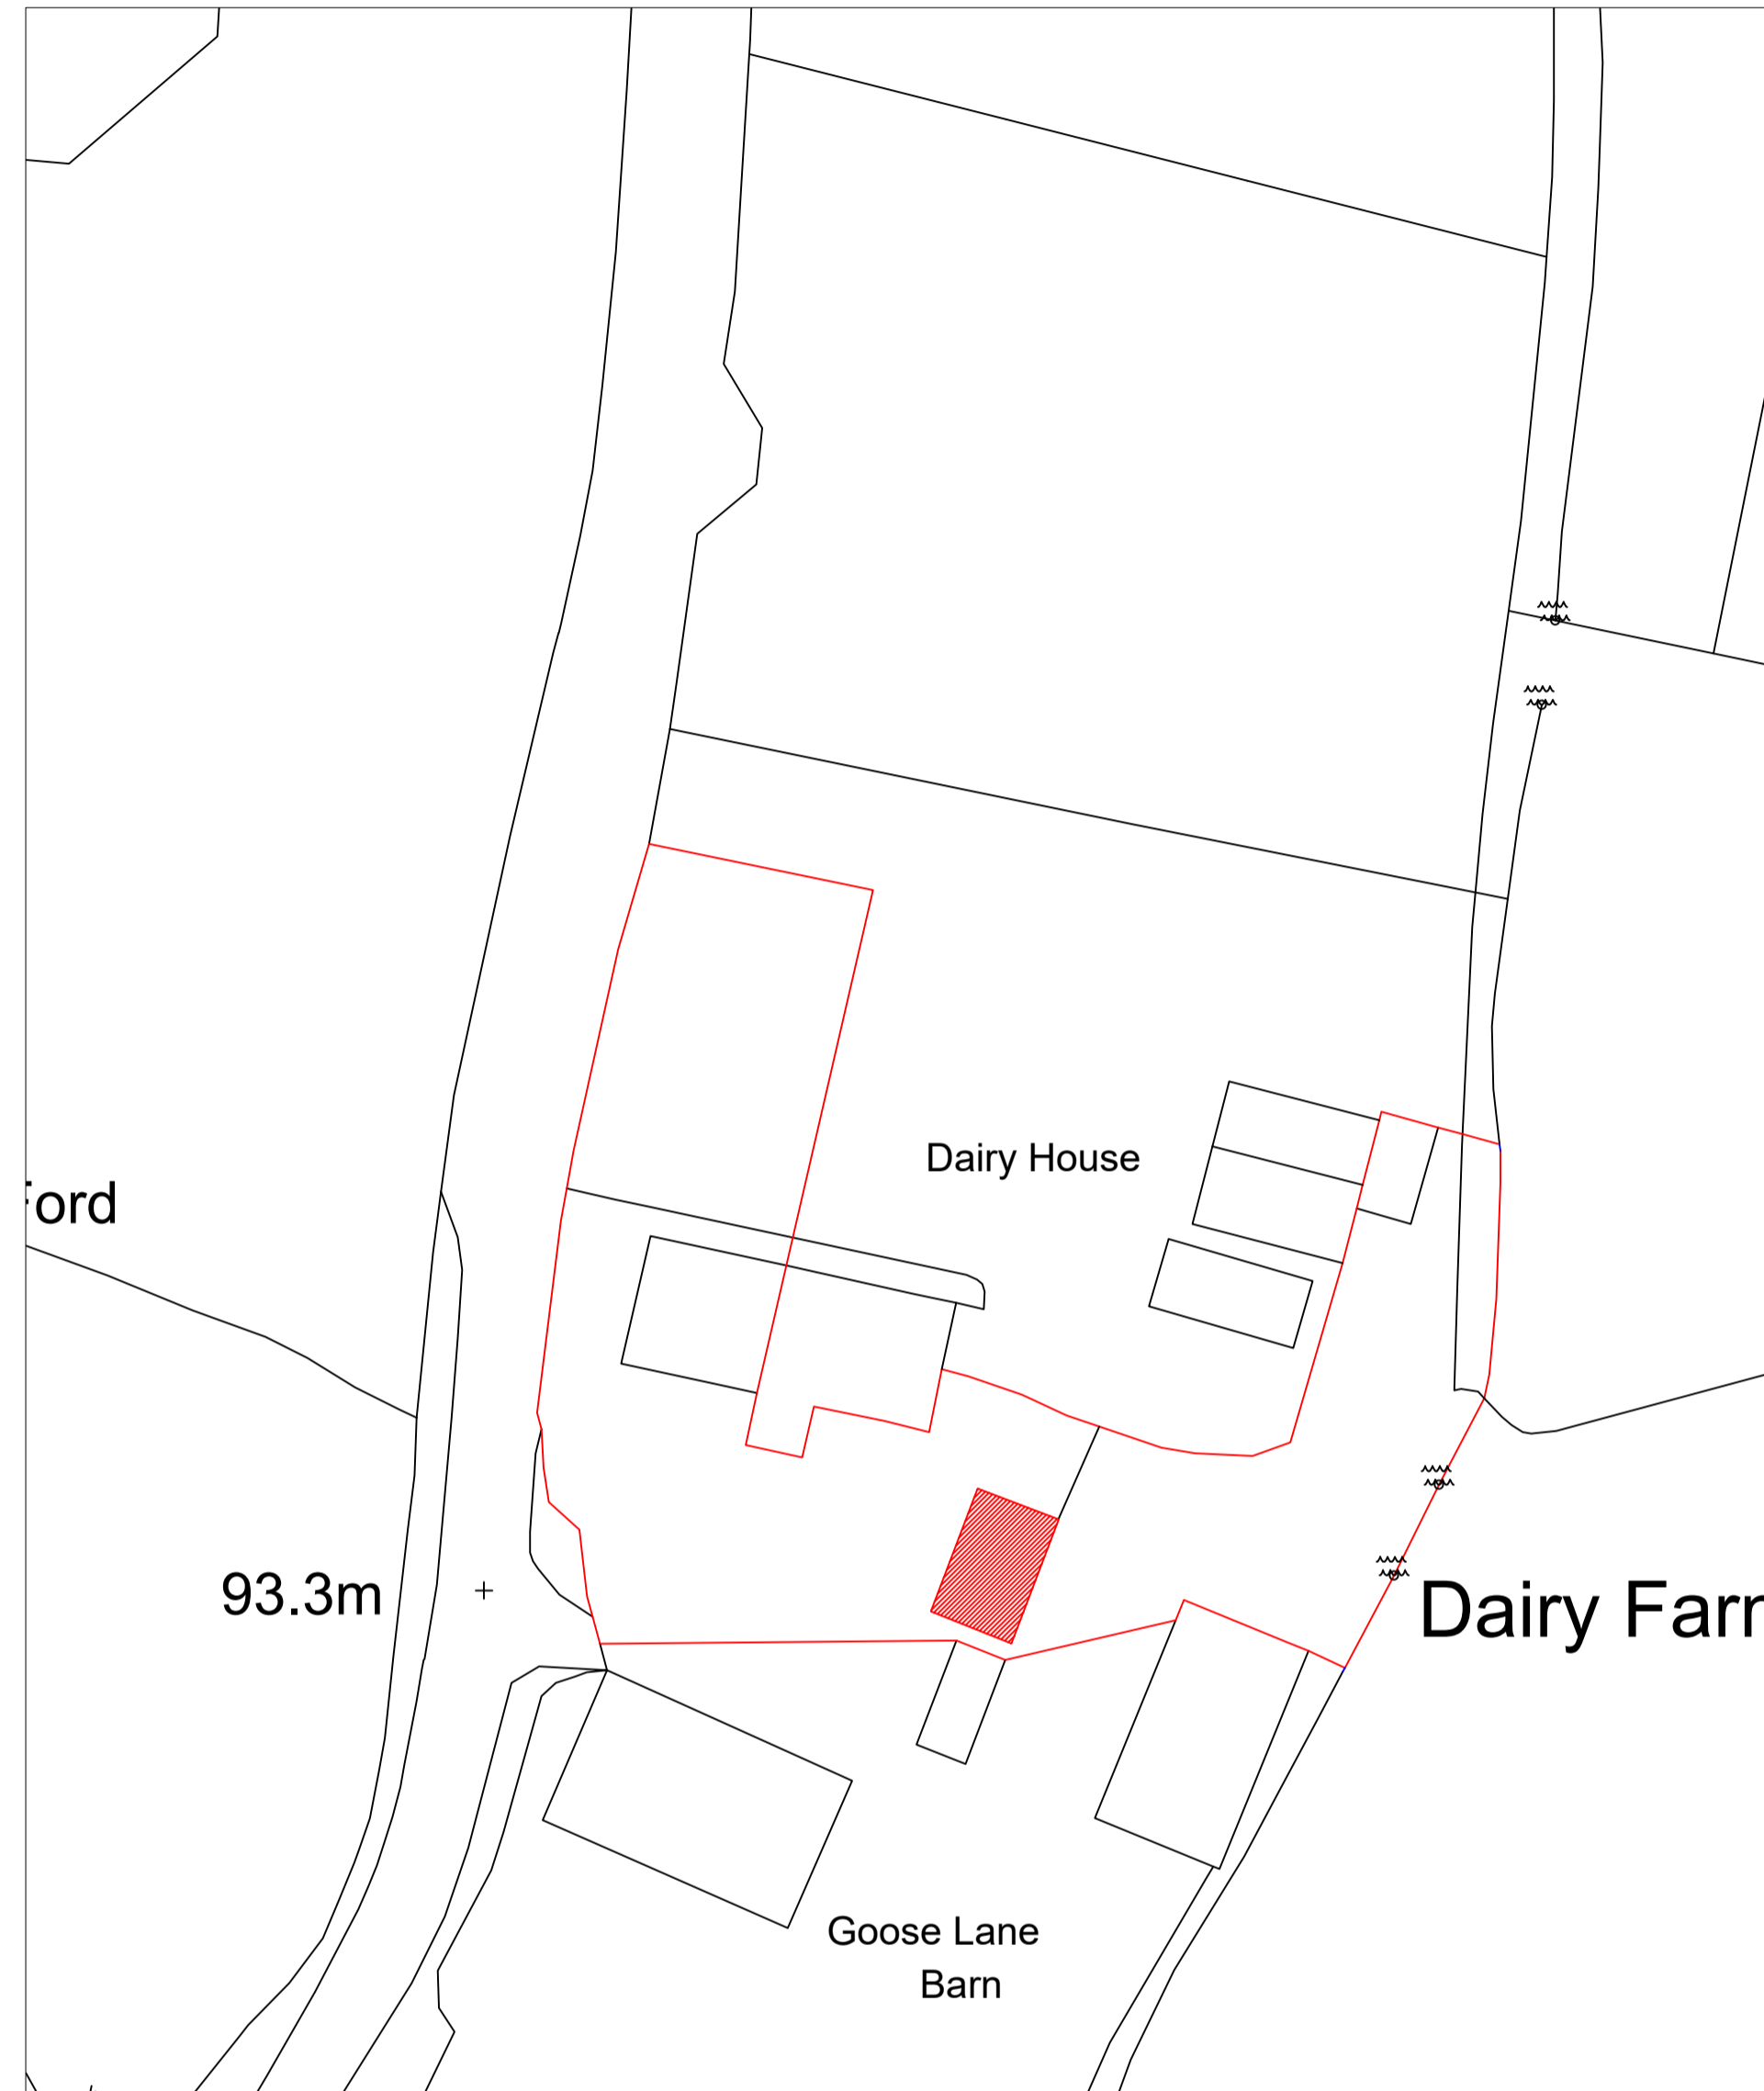


Proposed Site Plan

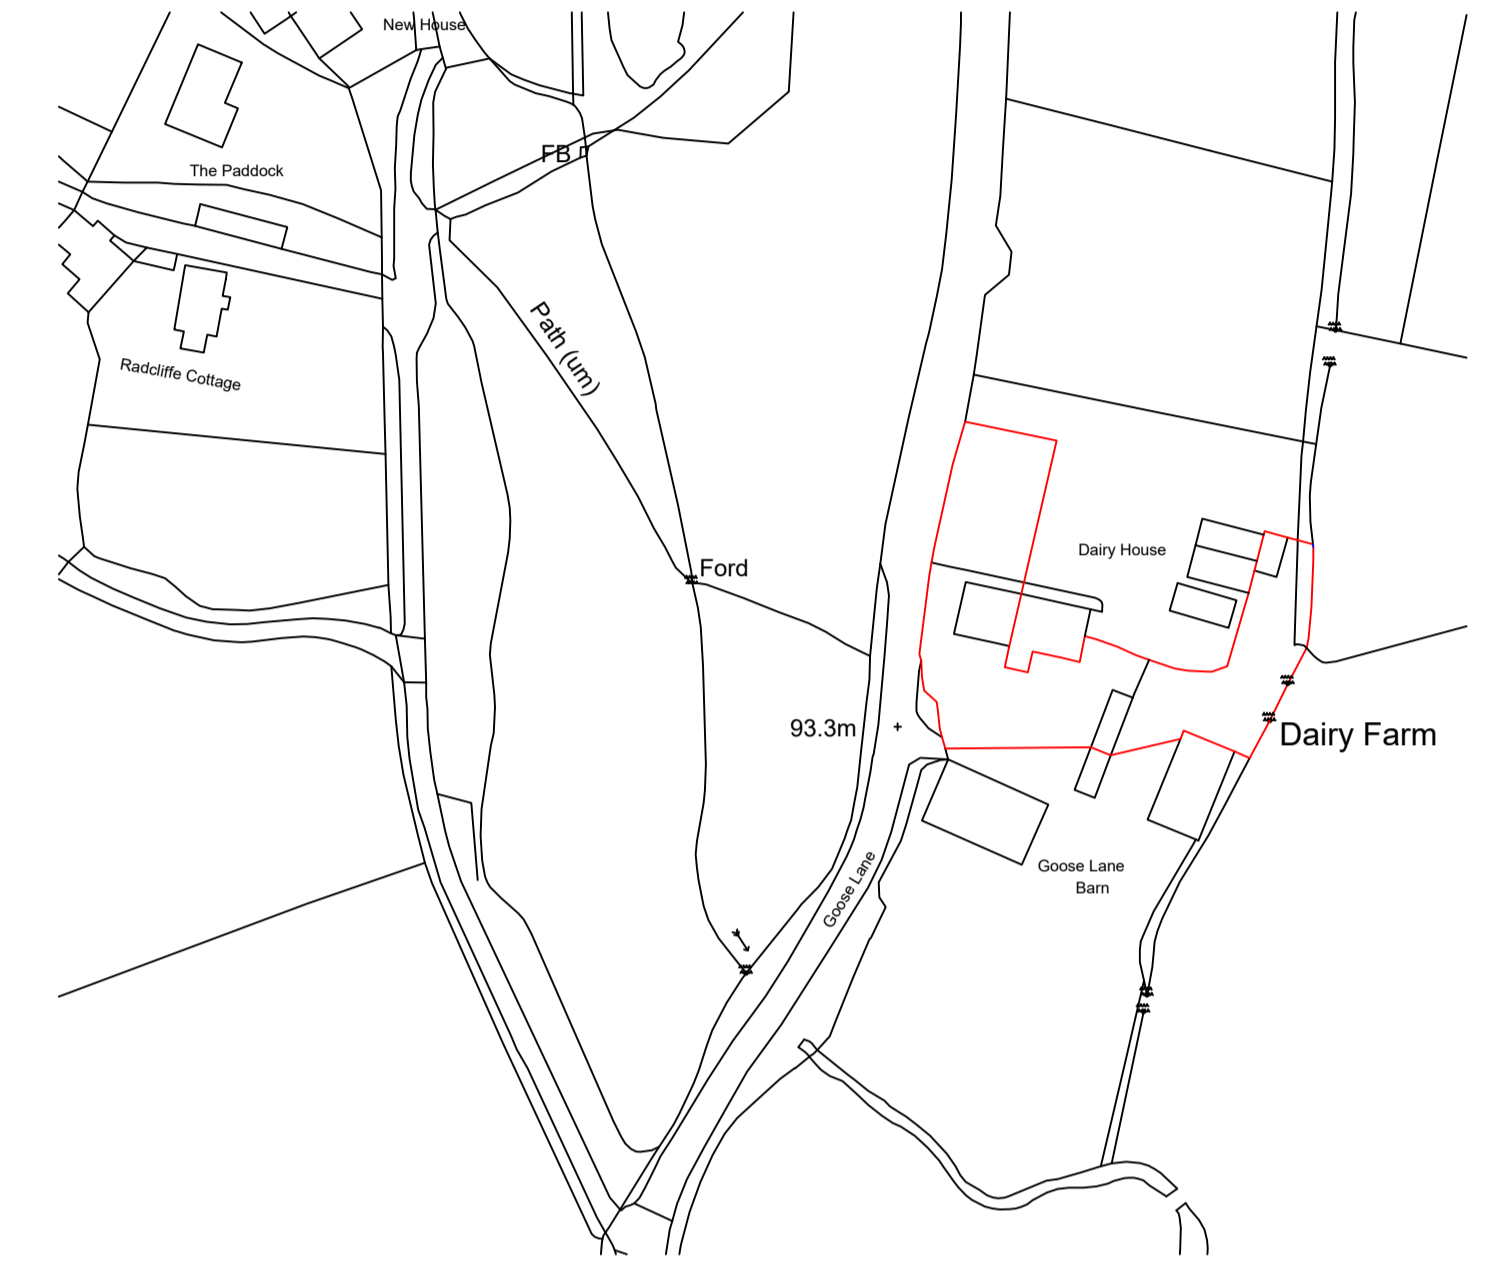

Ordnance Survey (c) Crown Copyright 2018. All rights reserved. Licence number 100022432

Location Plan 1:1250

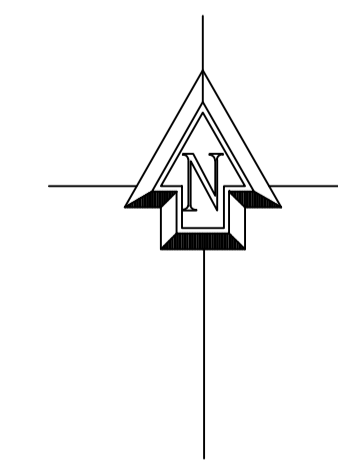

Proposed garage at :	
<b>Dairy Farm Goose Lane Chipping PR3 2QB</b>	
CLIENT:	Mr & Mrs Kay
DATE:	August 2018
SCALE:	1:500 @ A1
DWG No:	
L.A:	
AMENDMENTS:	DATE:
<b>ENTWISTLE DESIGN SERVICES</b>	
7 Edgefield Astley Village Chorley PR7 1XH	Tel:01257 274976 E-Mail entwistledesign@aol.com