


This drawing, the works and concepts depicted, are copyright and may not be reproduced or made use of, either directly or indirectly, without the express consent of the LINKS Architecture Ltd.

Do not scale this drawing.

All heights, levels, sizes and dimensions to be checked on site before any work is put to hand.

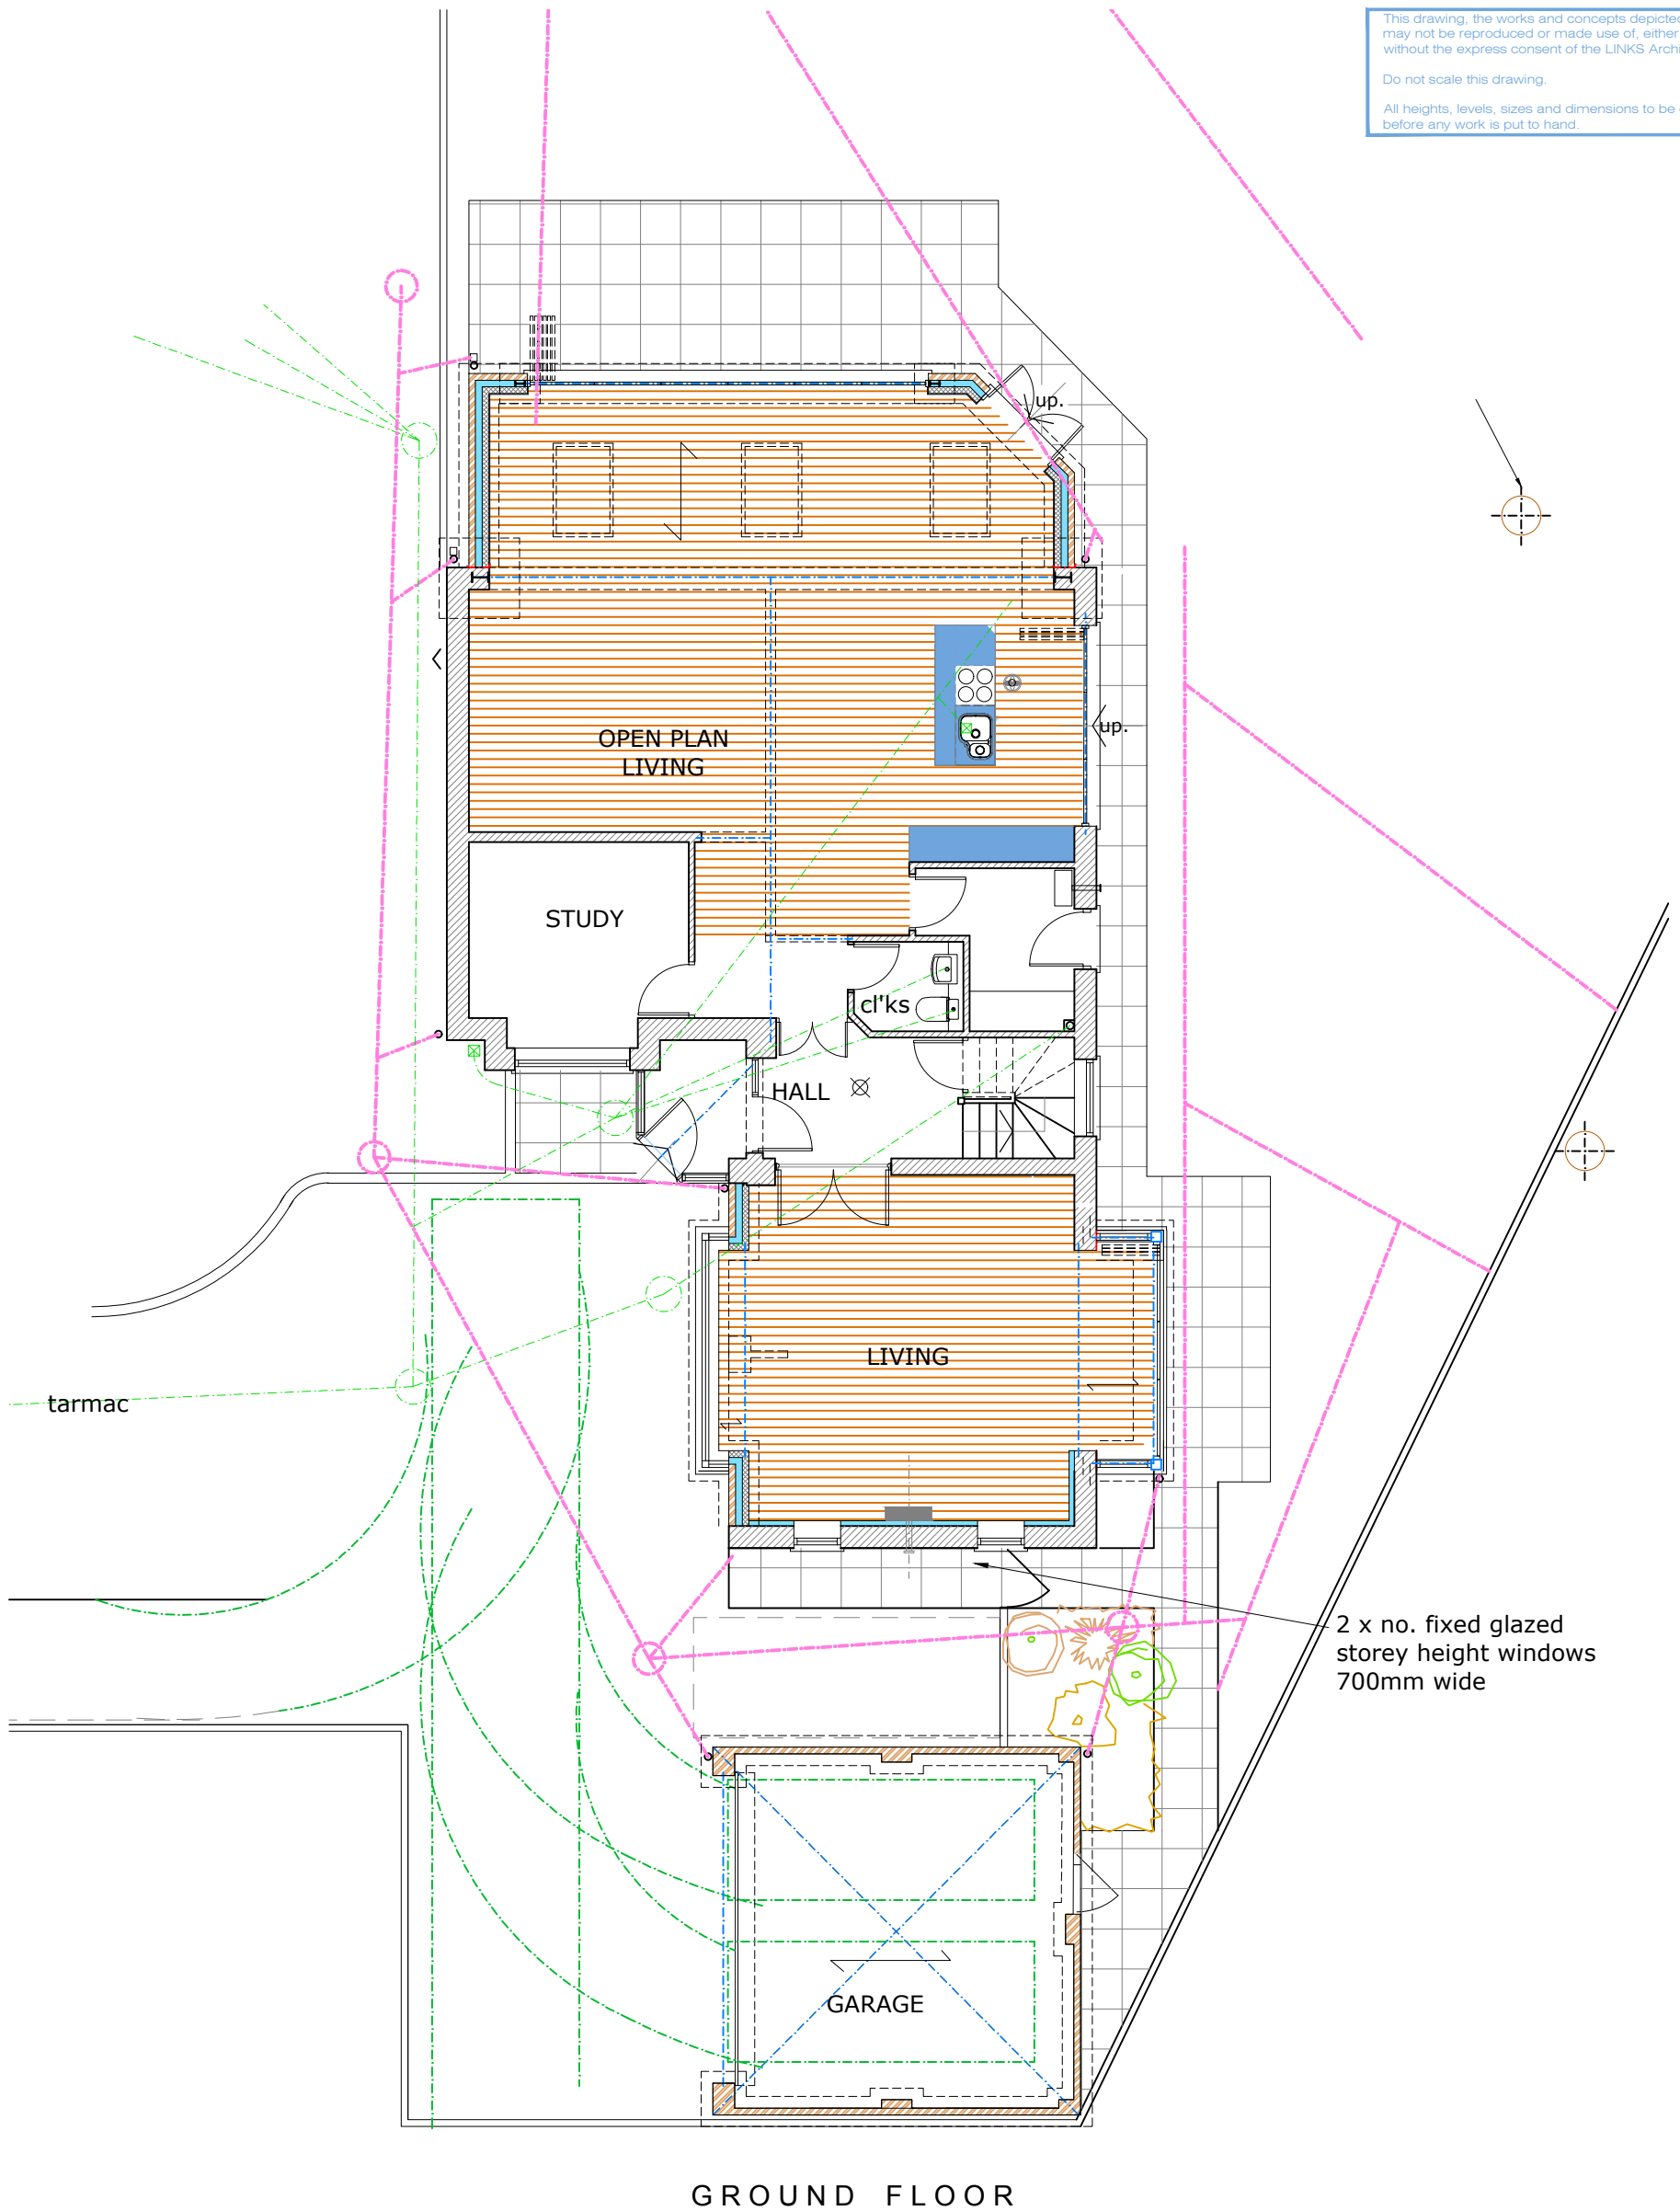

0 1 2 3  
scale in M @ A3

LINKS Architecture Ltd

35 Collinfield Kendal LA9 5JD  
Alan Varley  
T/F: 01539 741250  
M: 07971 507933  
E: a.varley333@btinternet.com

Revisions: rev B - 2310818 - Corner window removed, bay window now with glazed  
sidelights, slit windows added all to new Lounge.  
Revisions: rev A - 200518 - Rear extension added

Project:  
2 Barley Close,  
Whalley, Nr Clitheroe,  
Lancs BB7 9XY

Drawing Name:  
Proposed Ground Floor Plan

Scale @ A3: 1:100	Date: 22.02.18	Drawing Number: 17119 / 10	Rev: B
----------------------	-------------------	-------------------------------	-----------