


This drawing, the works and concepts depicted, are copyright and may not be reproduced or made use of, either directly or indirectly, without the express consent of the LINKS Architecture Ltd.


Do not scale this drawing.

All heights, levels, sizes and dimensions to be checked on site before any work is put to hand.


materials to match the existing dwelling in order to comply with DMG1 of the Core Strategy

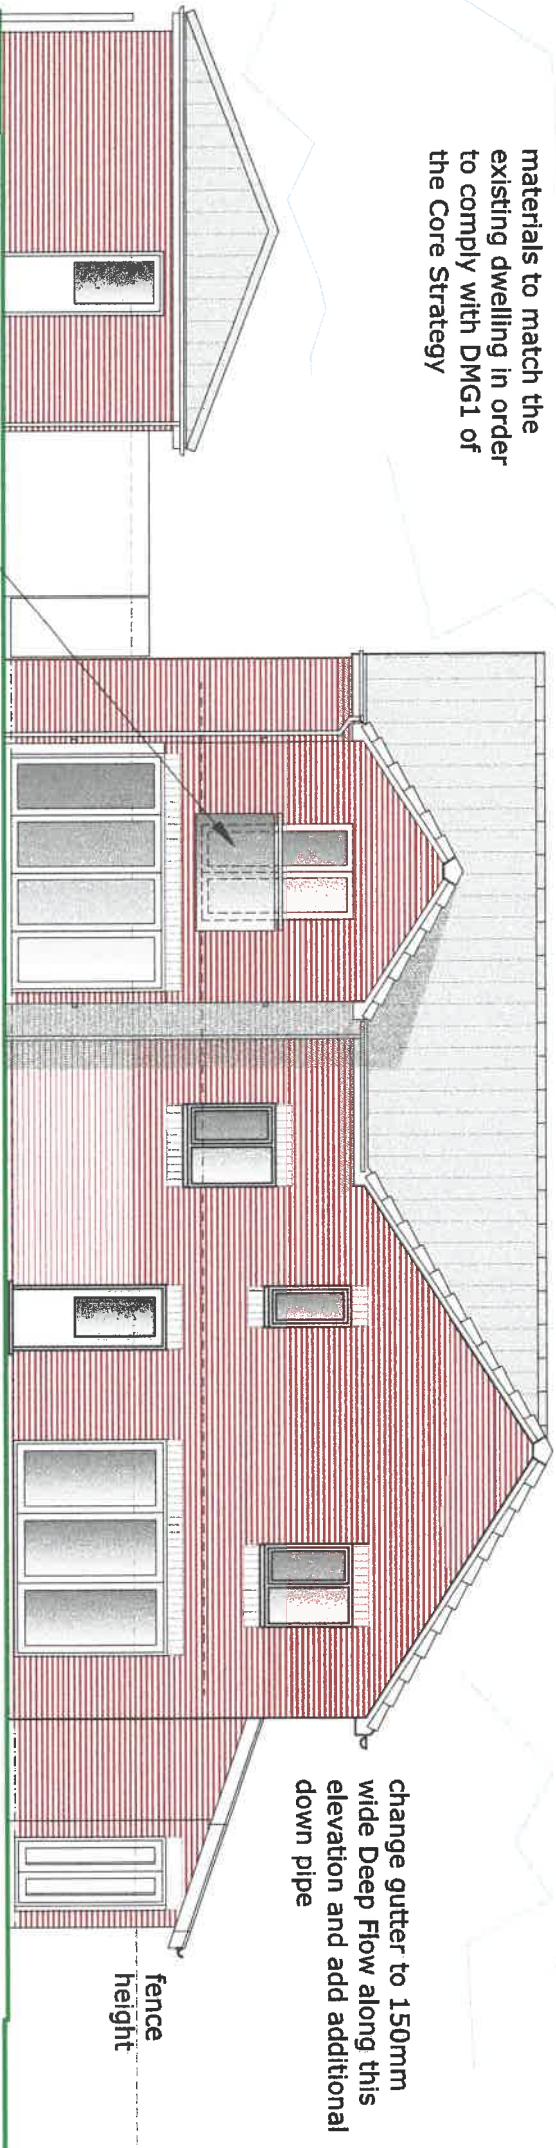

NORTH (SIDE)

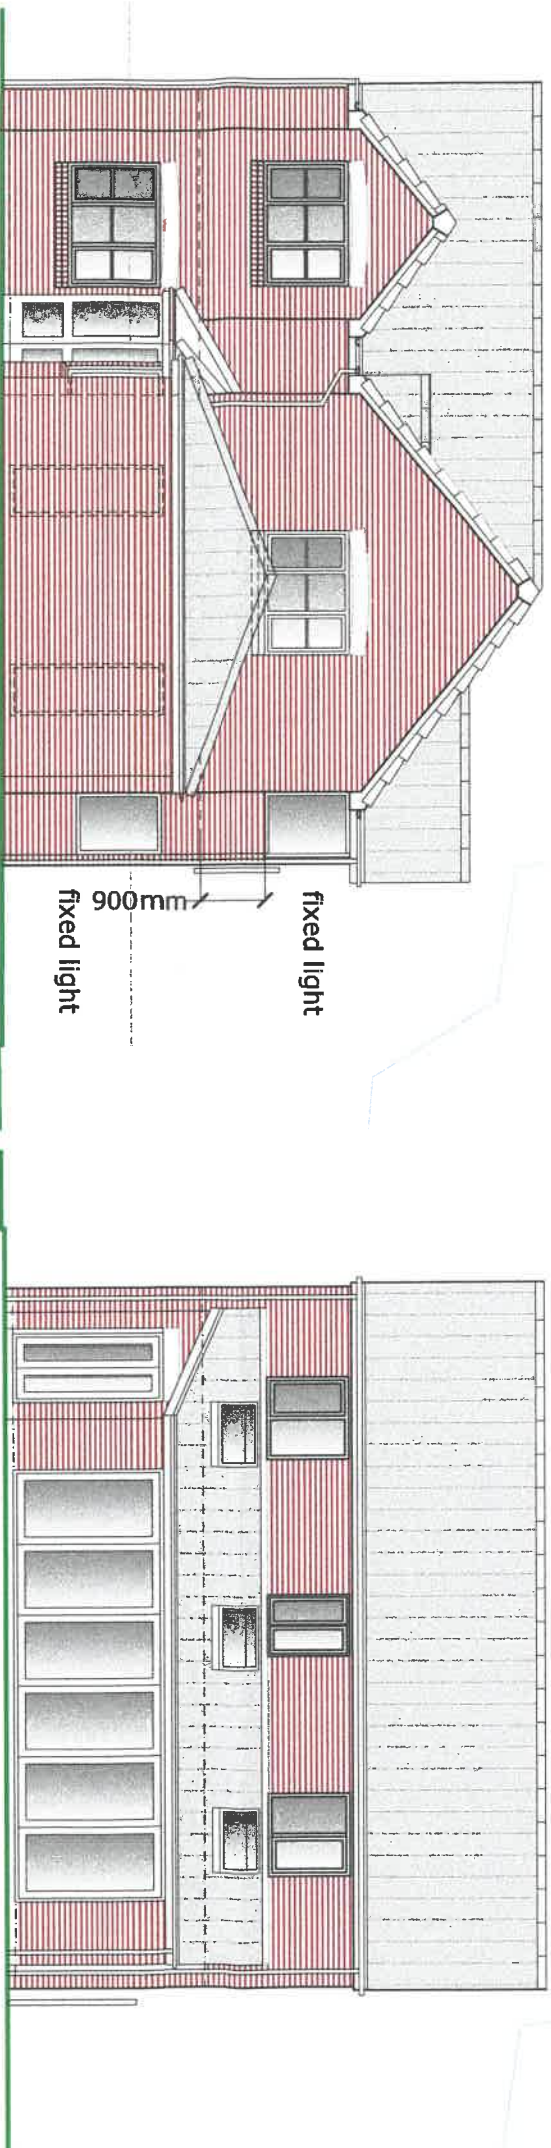

EAST ELEVATION

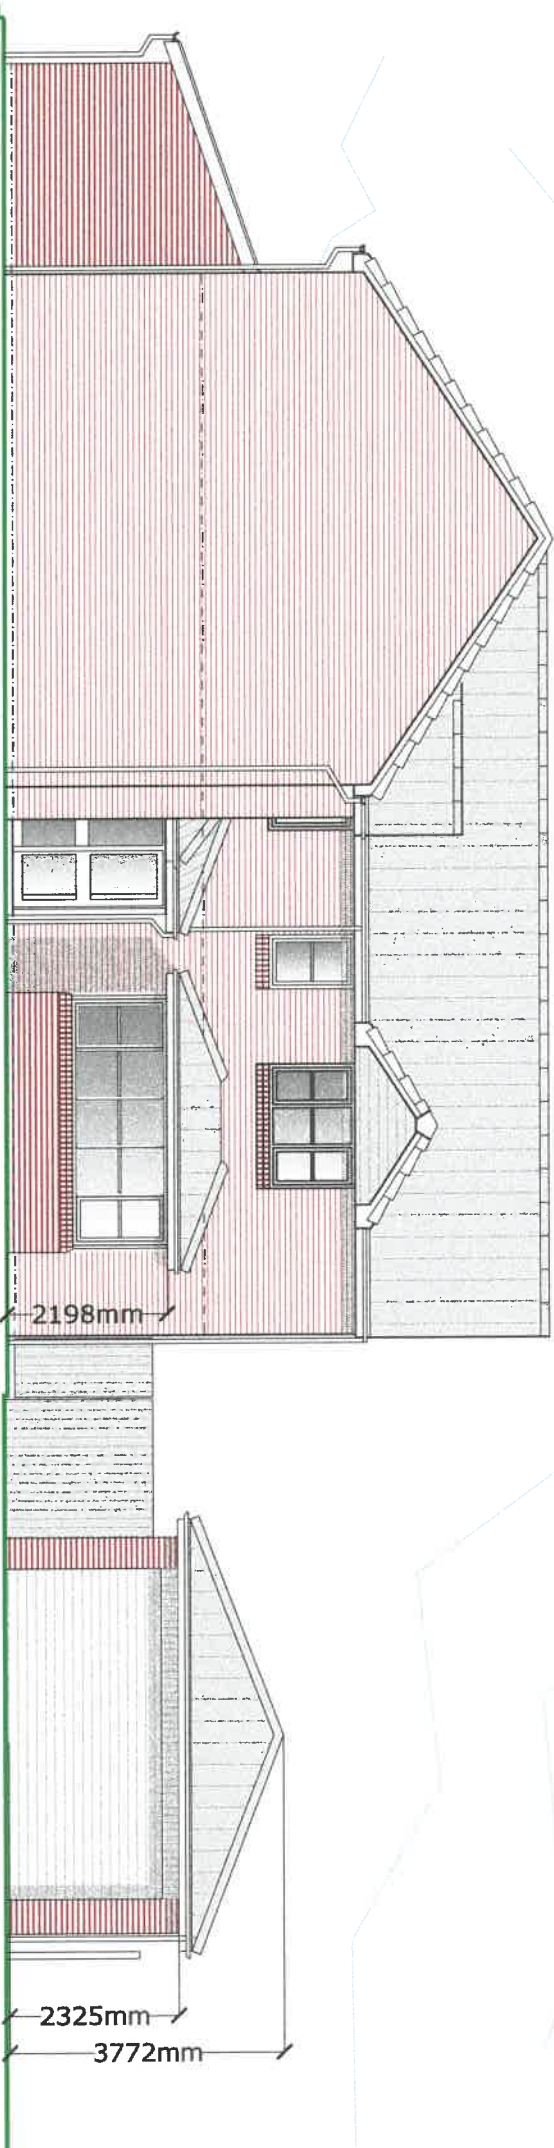

SOUTH (SIDE)



LINKS Architecture Ltd

35 Collinfield Kendal LA9 5LD
Alan Varley
T/F: 01539 741260
M: 07971 507933
E: a.varley@btinternet.com

Revisions: rev C - 190818 - North / East elevations amended to show sliding doors to balcony, windows added to East elevation, corner window removed
Revisions: rev B - 200518 - West elevation added to show rear extension addition
Revisions: rev A - 090318 - the eaves and ridge heights shown.

Project:

2 Barley Close,
Whalley, Nr Clitheroe,
Lancs BB7 9XY

Drawing Name:

Proposed Elevations

Scale @ A3: 1:100 Date: 15.02.18 Drawing Number: 17119 / 12 Rev: C