



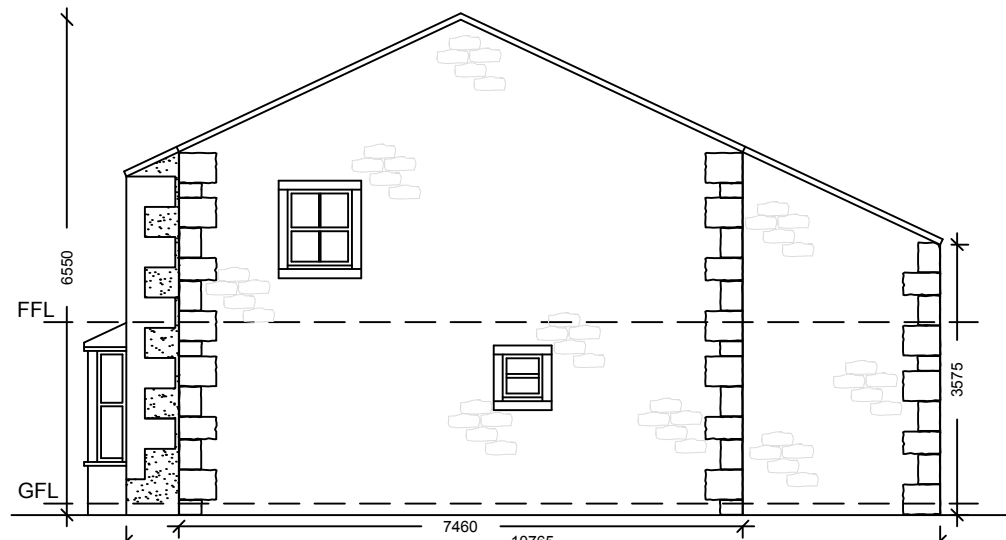

Existing North Westerly Elevation - 1:100

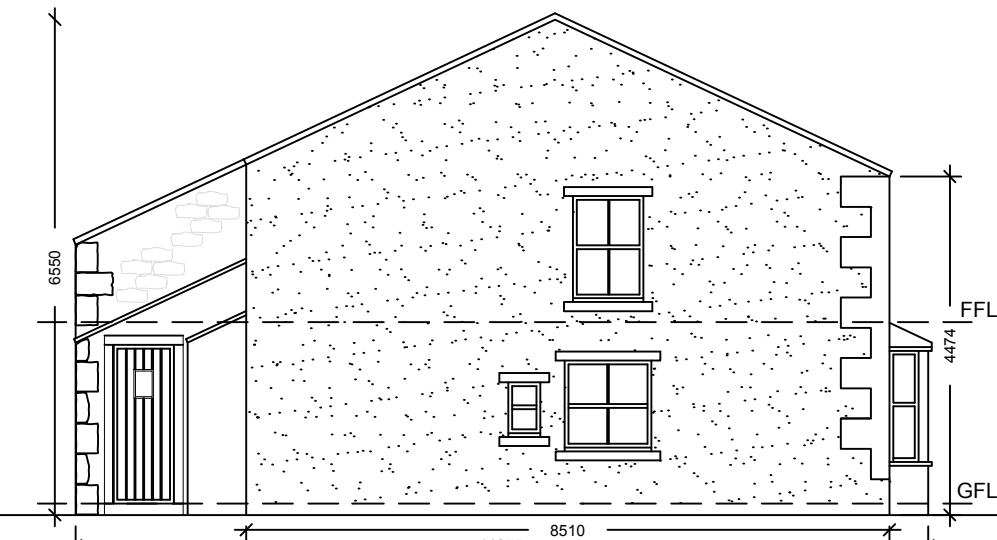


Existing South Westerly Elevation - 1:100




Existing North Easterly Elevation - 1:100



Existing North Westerly Elevation - 1:100

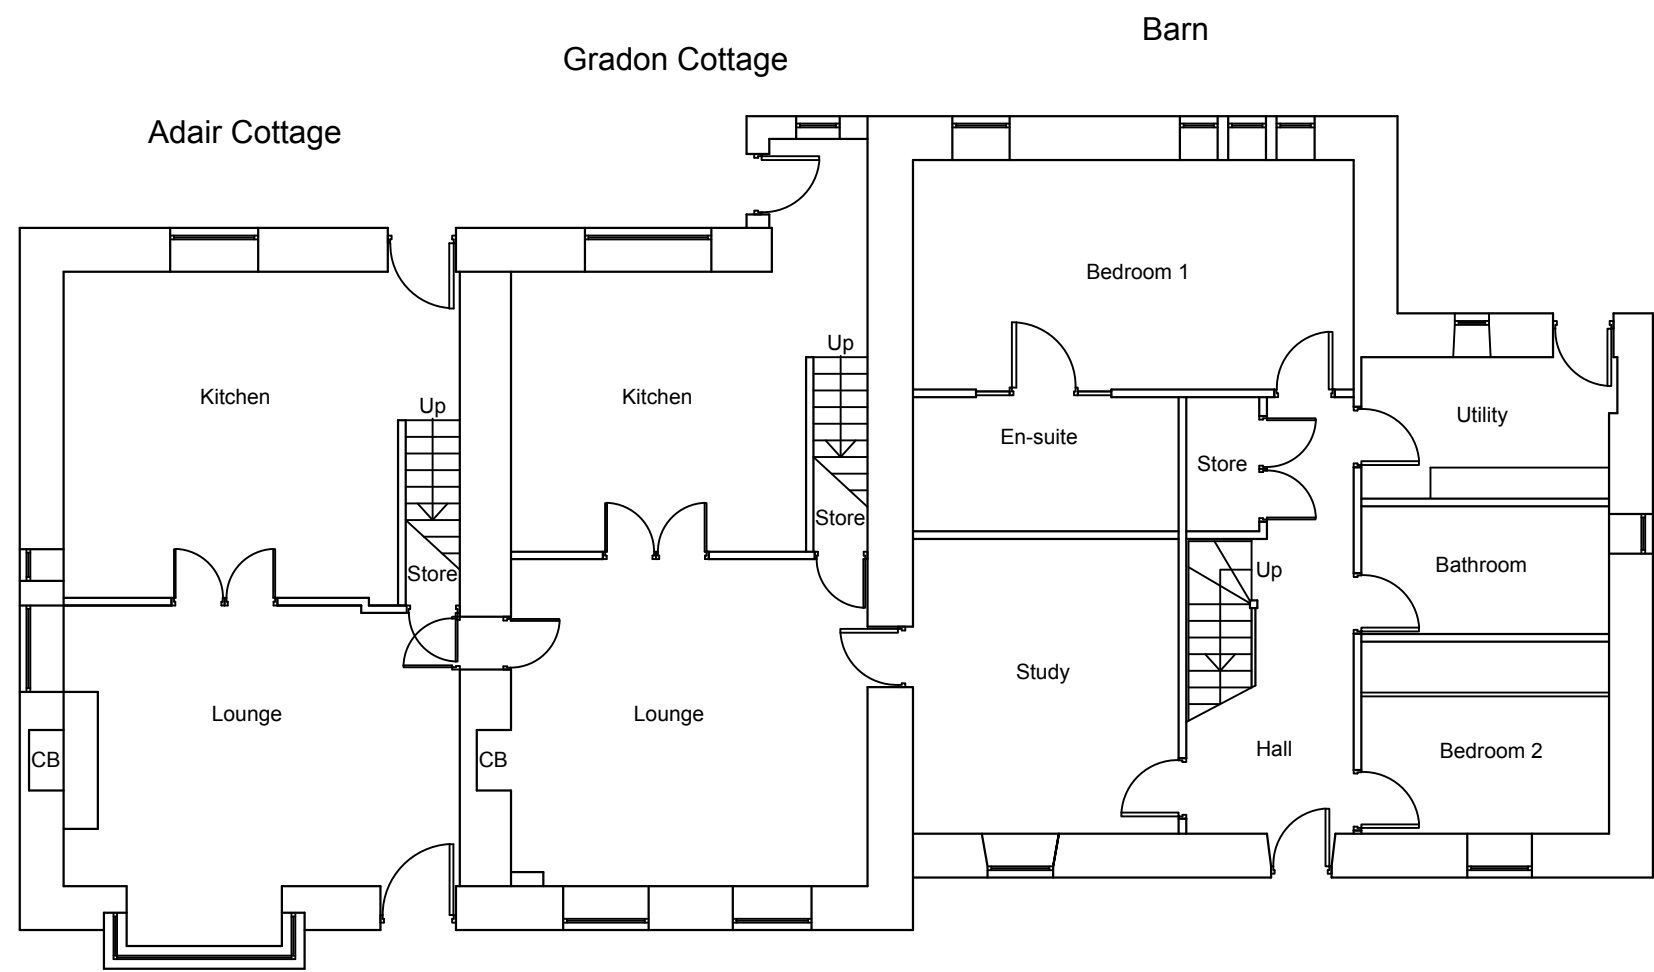


Existing Ground Floor Plan - 1:100

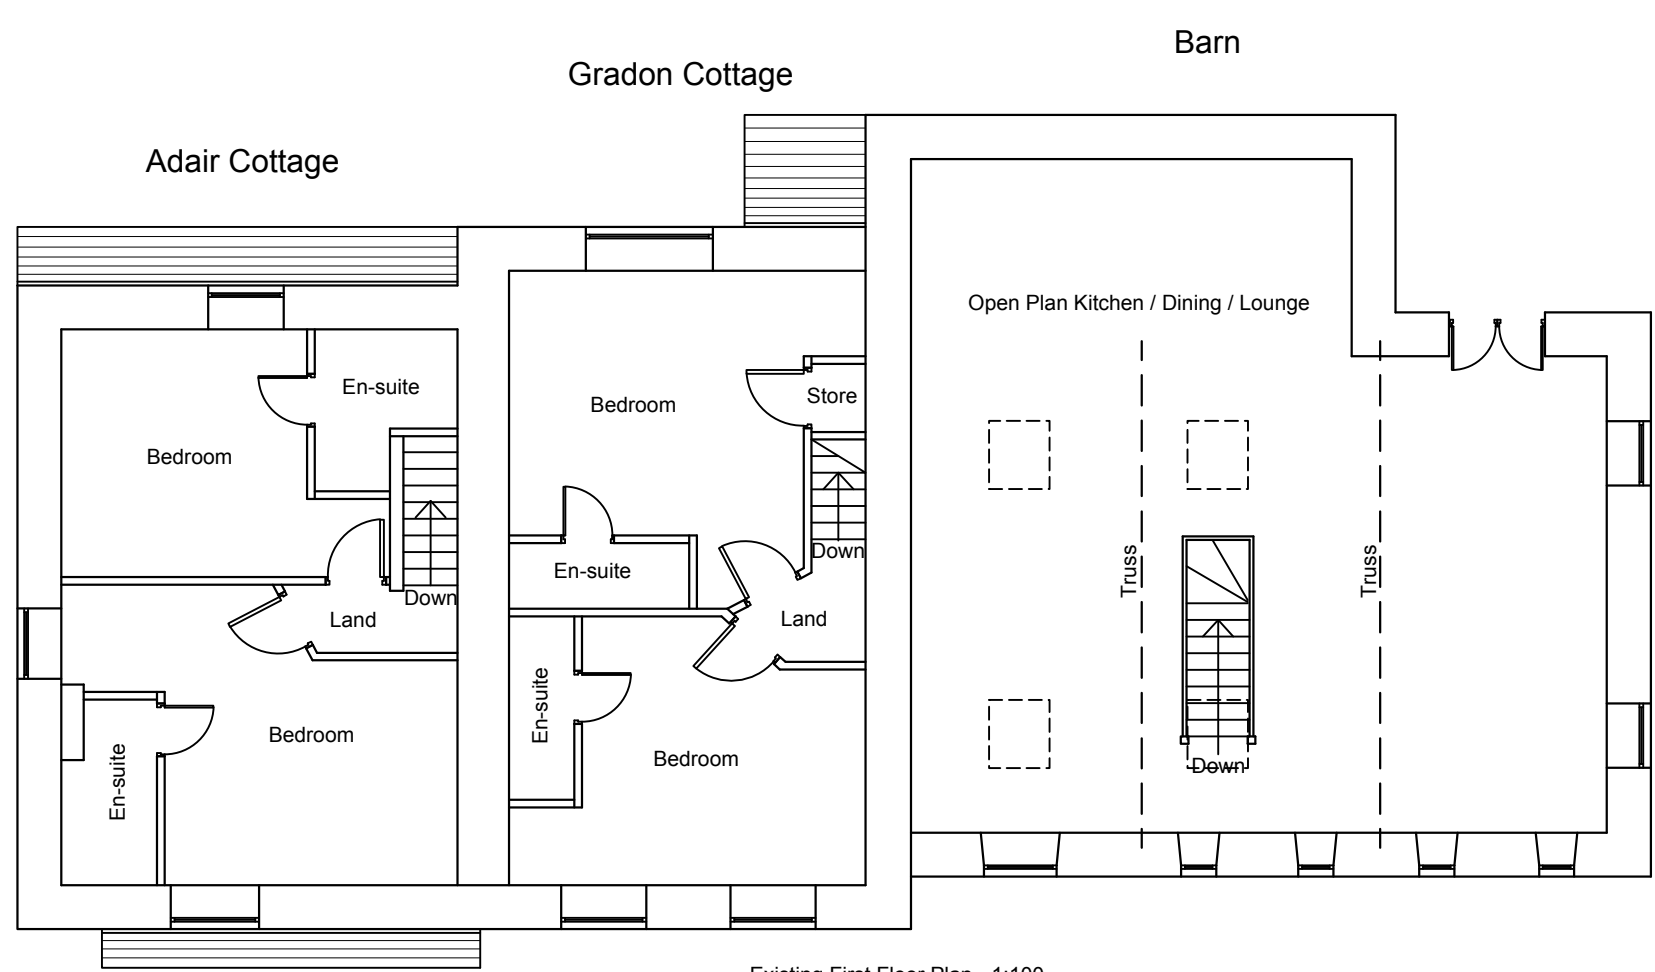


Existing First Floor Plan - 1:100




Existing Roof Plan - 1:100

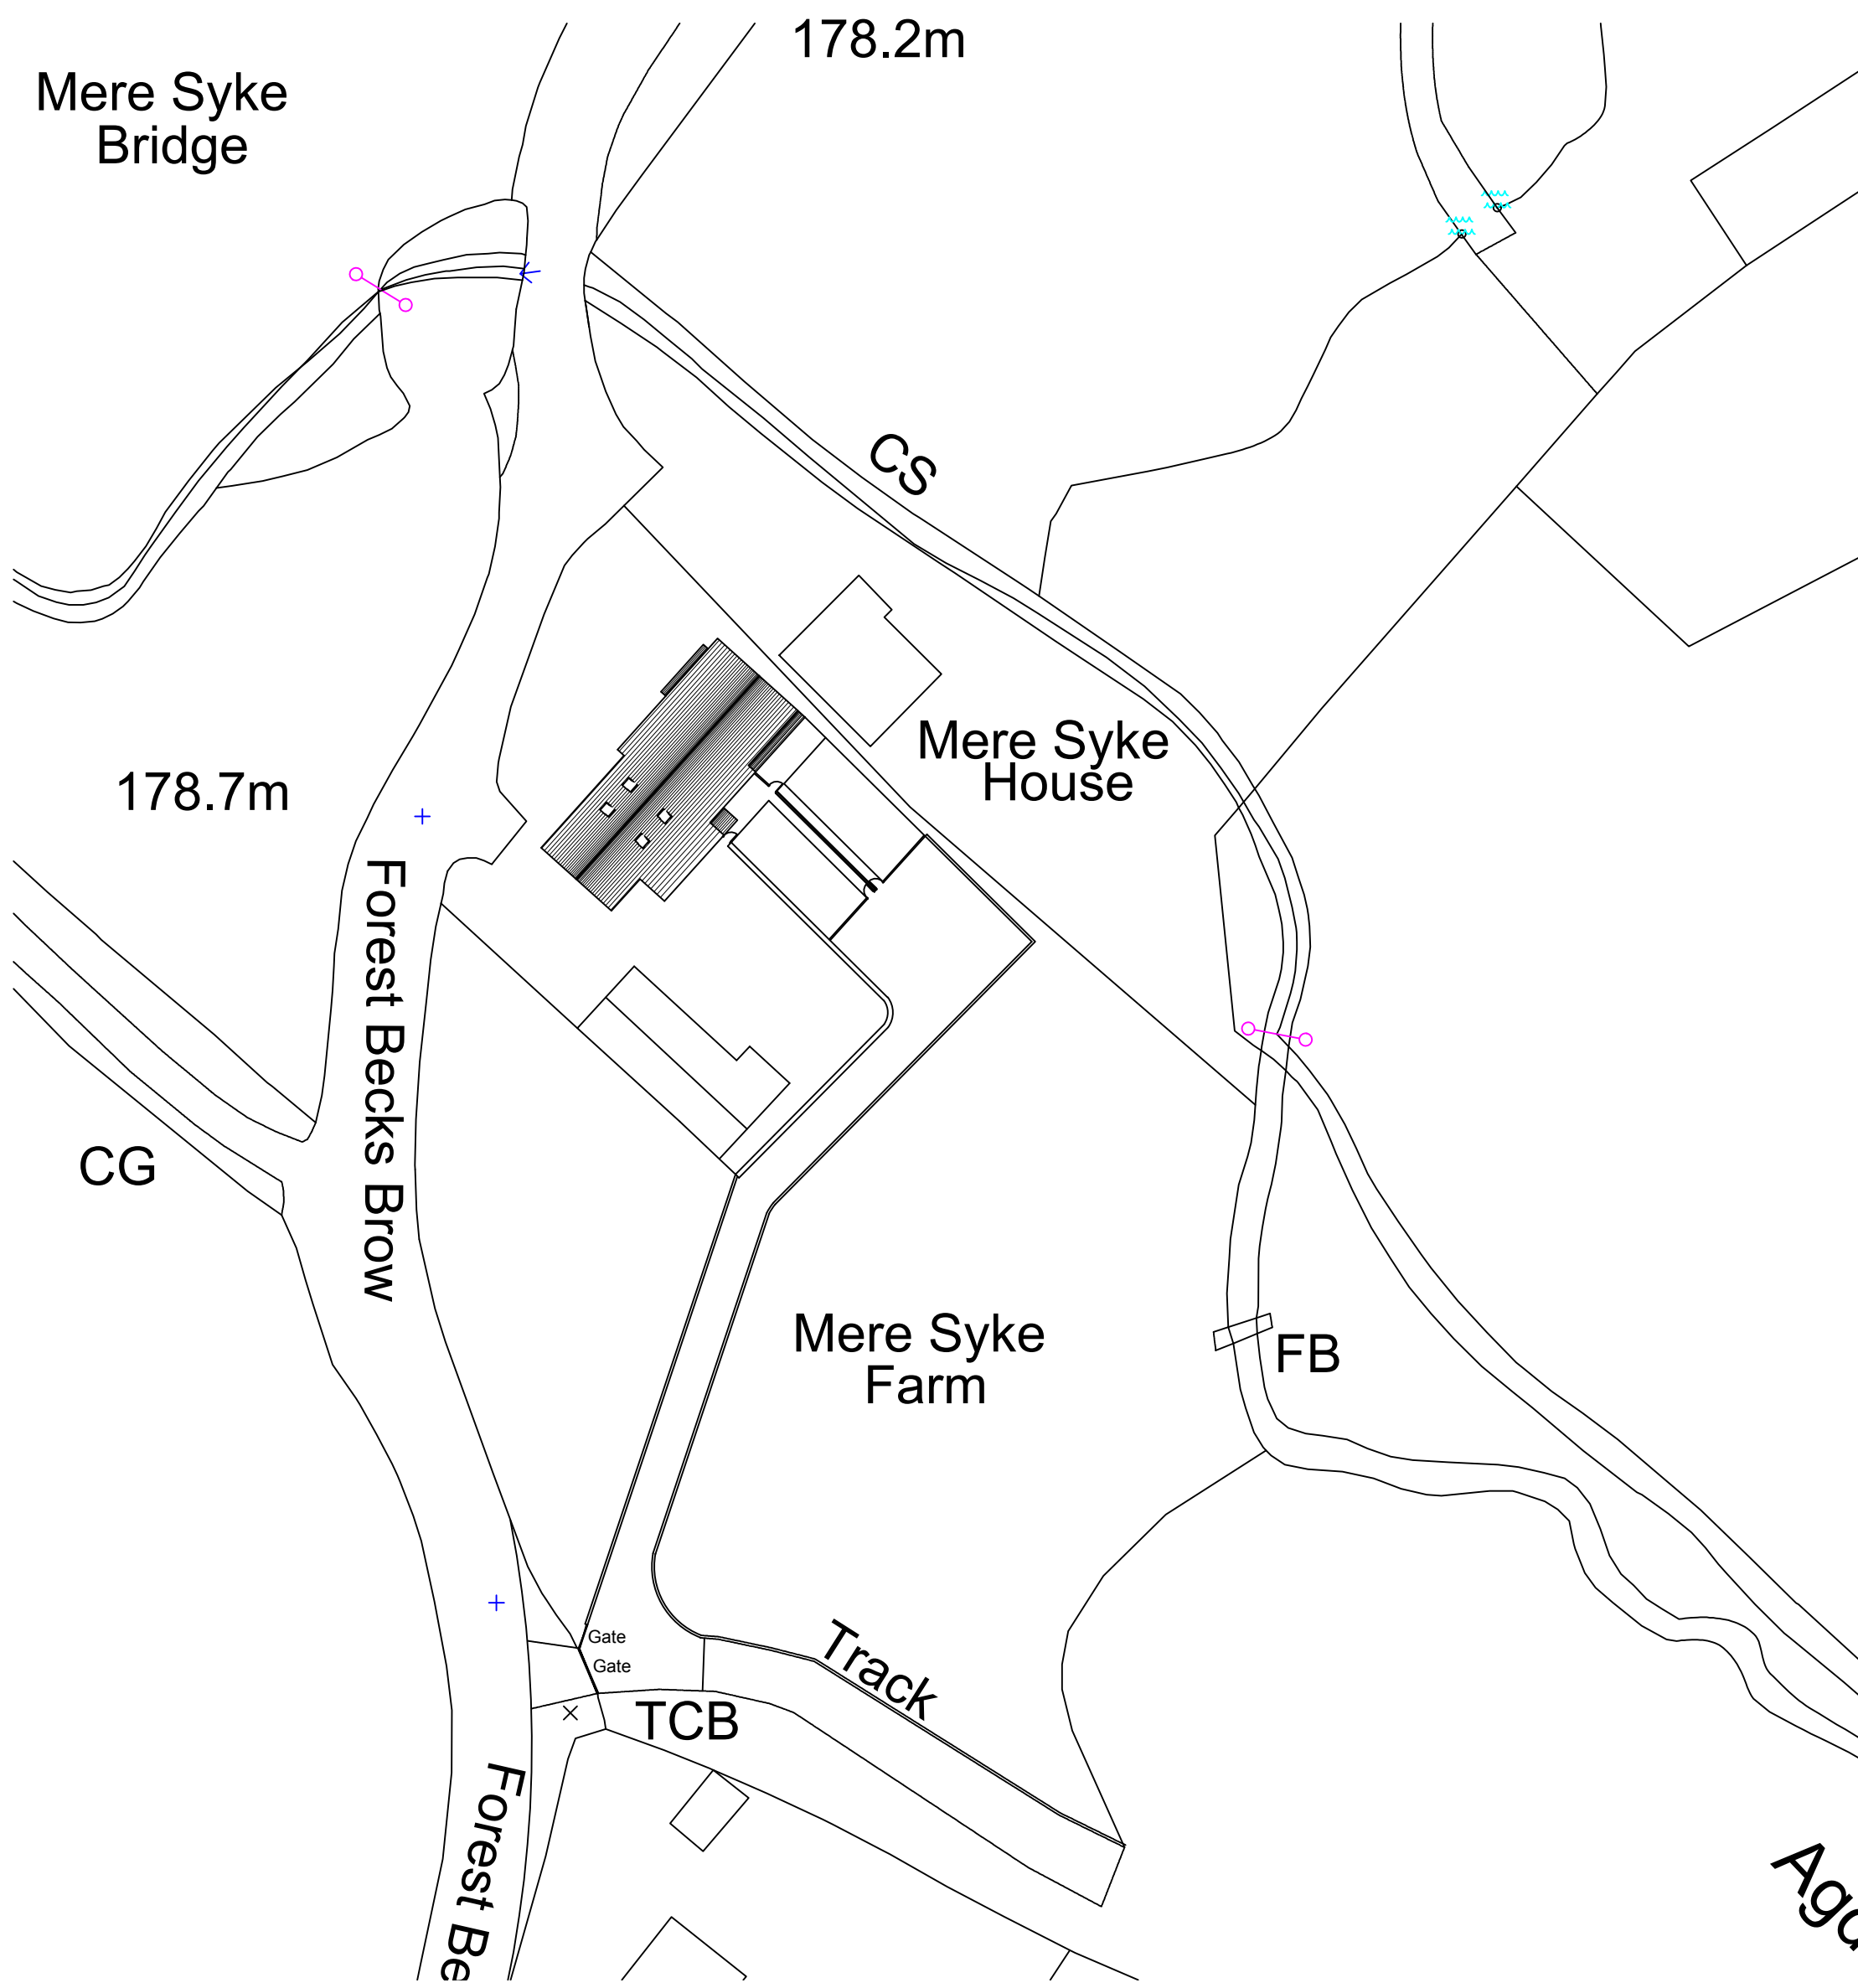

Existing Site Plan - 1:500

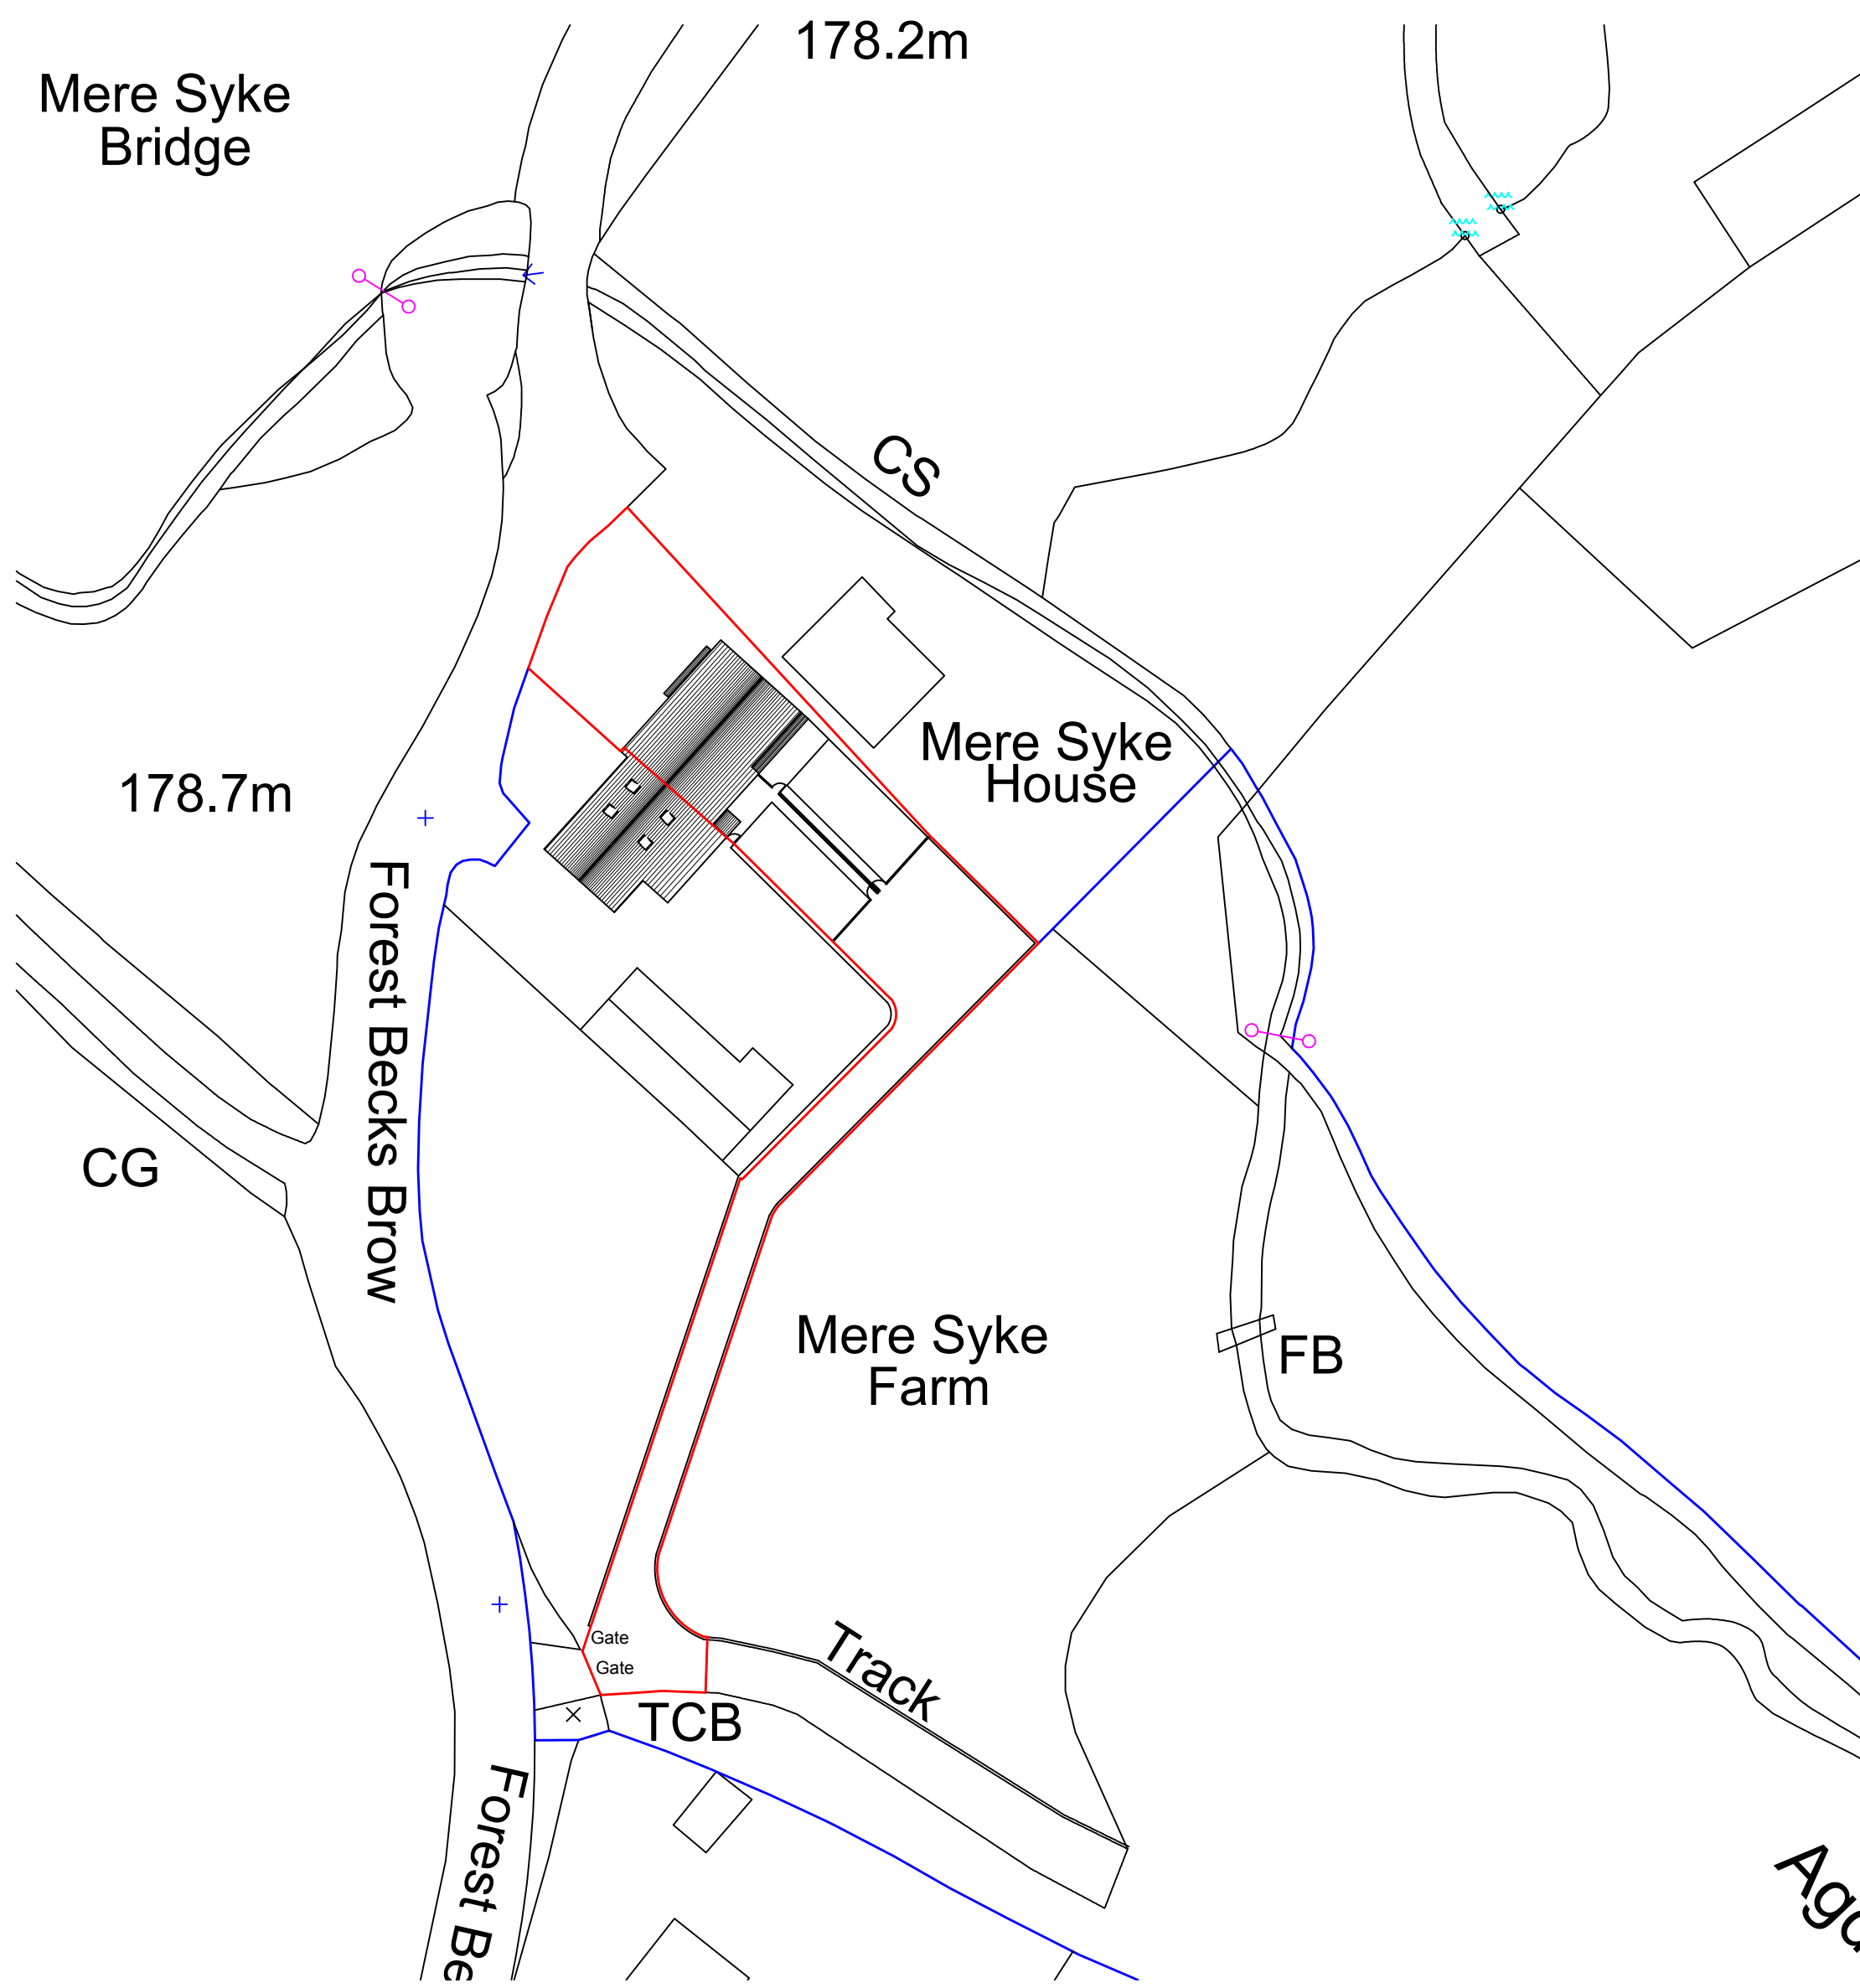

Existing Site Plan - 1:500

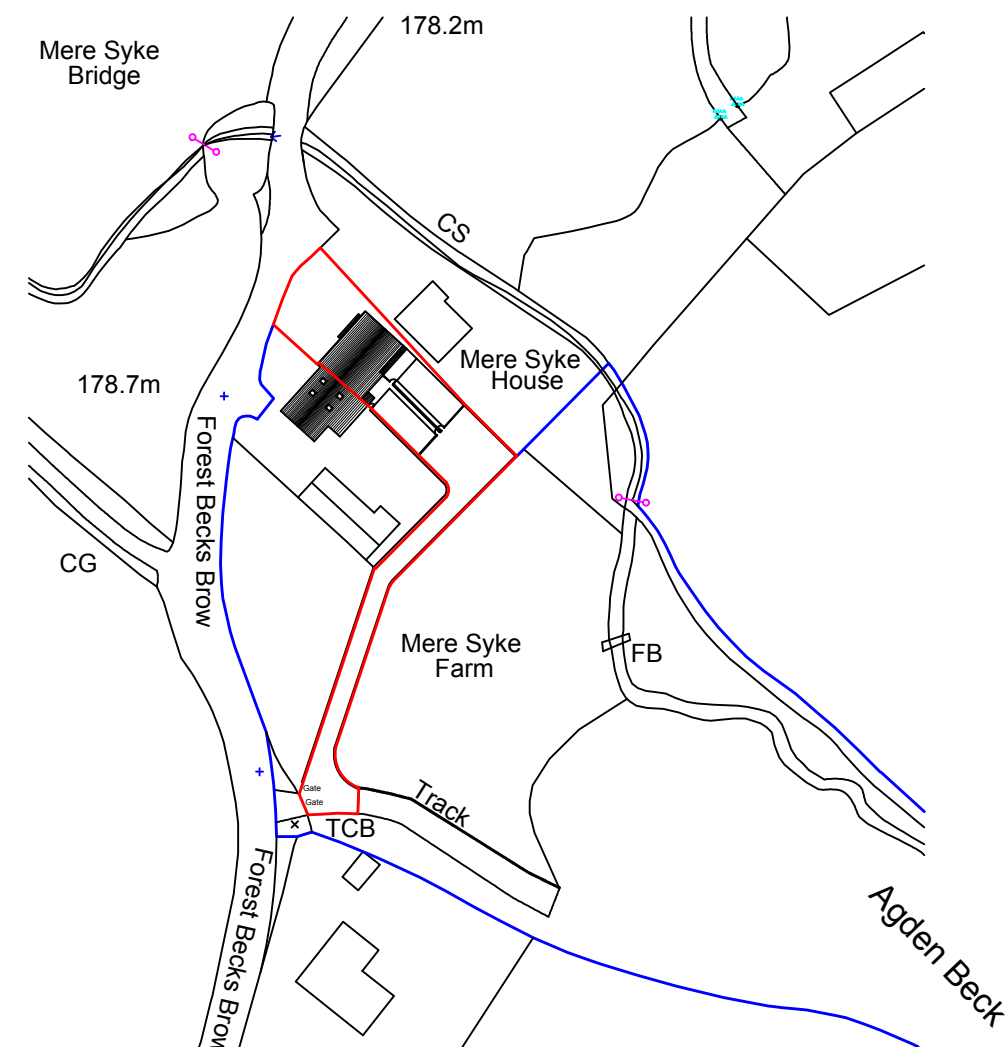

Location Plan - 1:1250

Notes:

All work is to be carried out to the latest current British standards Codes of Practice and recognised working practices.
All work and materials should comply with Health and Safety legislation.
All dimensions are in millimetres where explicitly shown otherwise.
The contractor should check and certify all dimensions as work proceeds and notify the architect of any discrepancies.
Do not scale off the drawings, if in doubt ask.



Gary Hearty Associates
Gary Hearty Associates Chartered Surveyors
Suite 9 - Grindleton Business Centre
The Spirey
Grindleton
Clitheroe
Lancashire BB7 4DH
T: 01200 442301
Email: info@ghaonline.co.uk

Project: (Project No: Dra.867.2482)

Planning Sub-Division of Dwelling at -
Mere Syke Farm,
Wigglesworth,
Skipton
BD23 4SN

Title: Existing Floor & Roof Plans. Existing Elevations.
Existing Site & Location Plan.

Drawing No: Dra.867/2482/01

Drawn: PF

Client: Mr & Mrs M Drake

Date: 04/04/2018

Scale: 1:100, 1:500 & 1:1250 @ A1

Amendments: