

 


PROPOSED SITE PLAN

18 COLLEGE CLOSE - LONGRIDGE - PRESTON - PR3 3AX

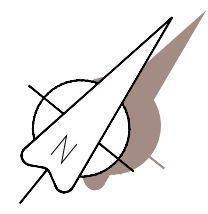

Scale...1:200

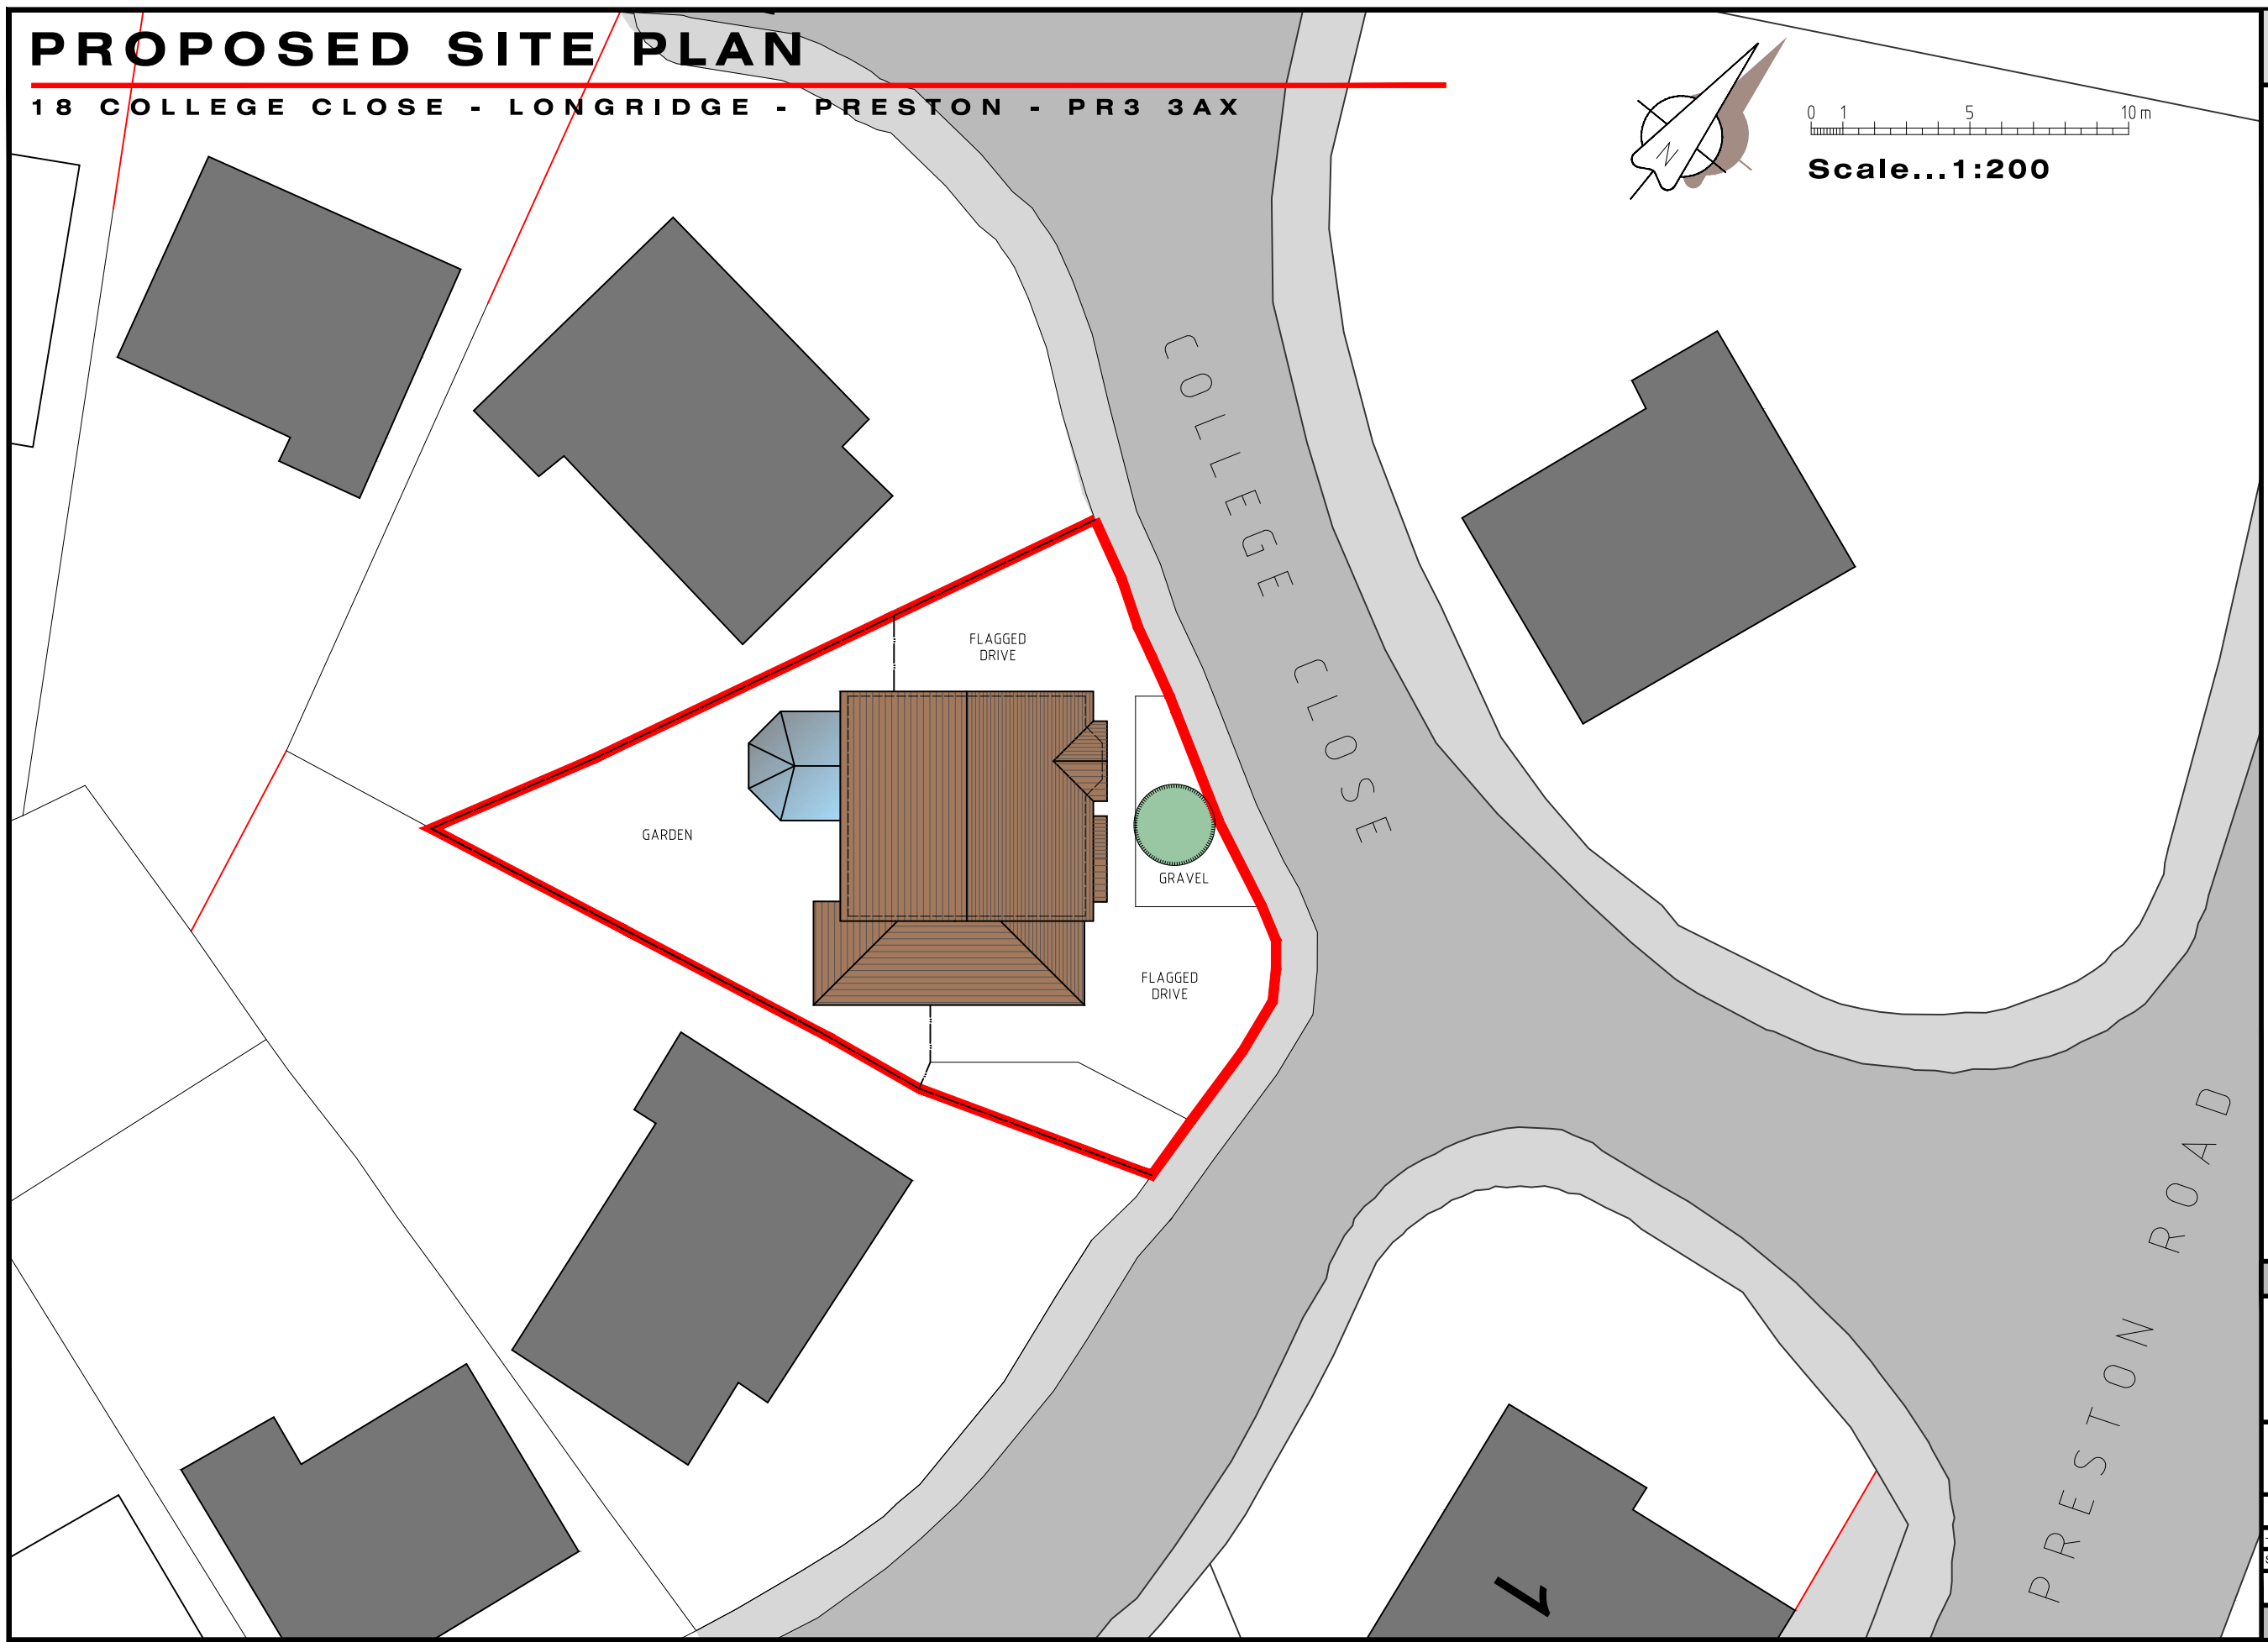

18 COLLEGE CLOSE
LONGRIDGE
PRESTON
PR3 3AX


EXISTING
SITE PLAN

Dwg No.	JM-0142	001	Rev	-
---------	---------	-----	-----	---

SCALE - 1:100 (A3).....DRAWN: J.MONKS
MONKS ARCHITECTURAL DESIGN
25 Birchfield Drive - Longridge- Preston - PR3 3HP

EXISTING FLOOR PLANS & ELEVATIONS


18 COLLEGE CLOSE - LONGRIDGE - PRESTON - PR3 3AX

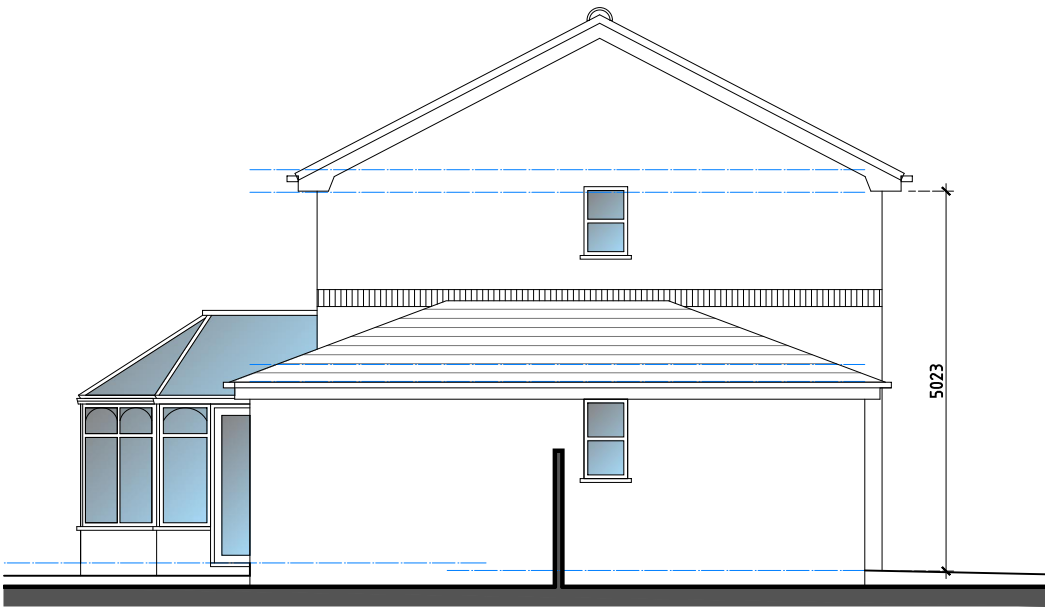


Side (South-East) Elevation



Front (North-East) Elevation

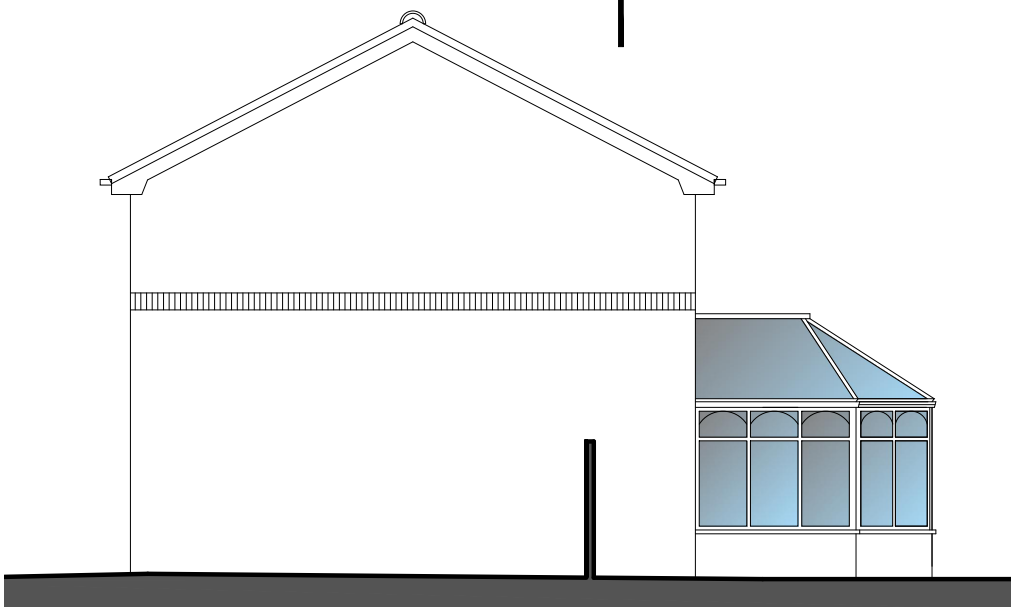


Side (North-West) Elevation

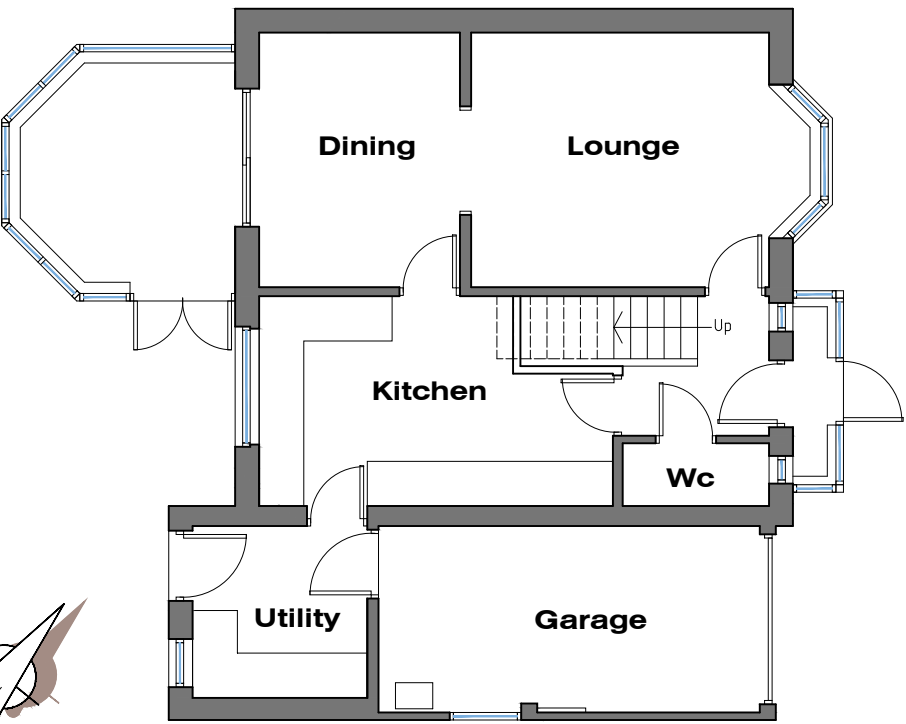


GROUND FLOOR PLAN

0 1 2 3 4 5 m
Scale...1:100

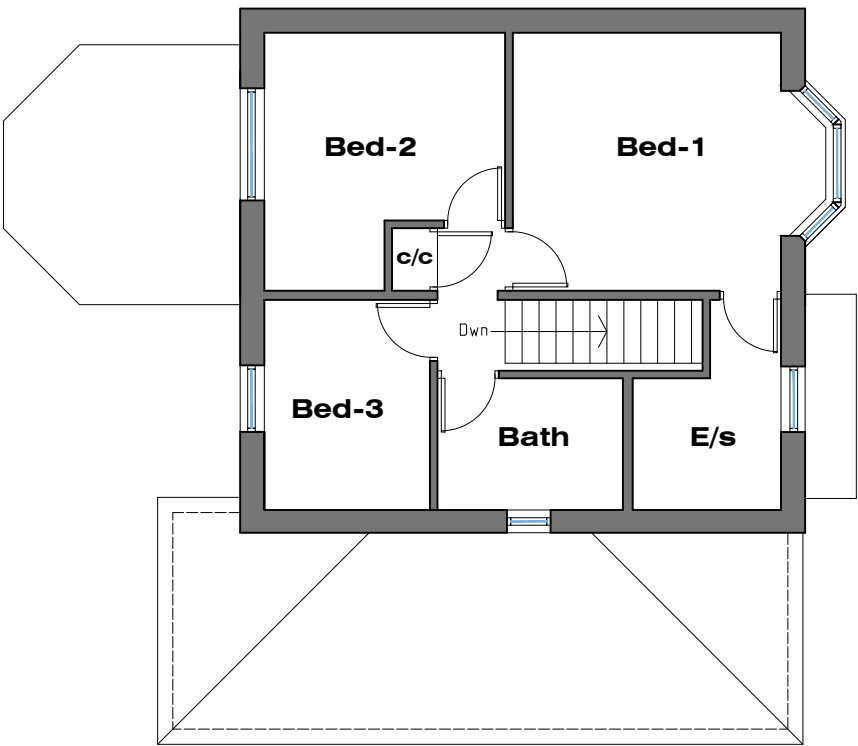

FIRST FLOOR PLAN

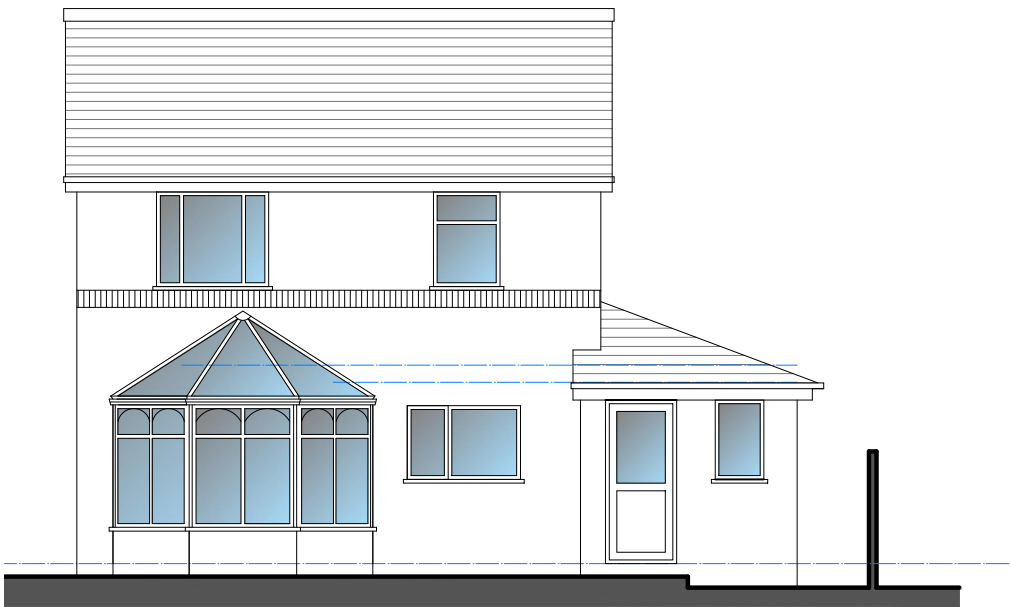

Rear (South-West) Elevation

18 COLLEGE CLOSE
LONGRIDGE
PRESTON
PR3 3AX

EXISTING FLOOR
PLANS & ELEVATIONS

Dwg No. JM-0142002 Rev -

SCALE - 1:100 (A3).....DRAWN: J.MONKS
MONKS ARCHITECTURAL DESIGN
25 Birchfield Drive - Longridge- Preston - PR3 3HP