

 


PROPOSED SITE PLAN

18 COLLEGE CLOSE - LONGRIDGE - PRESTON - PR3 3AX

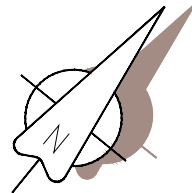

Scale...1:200

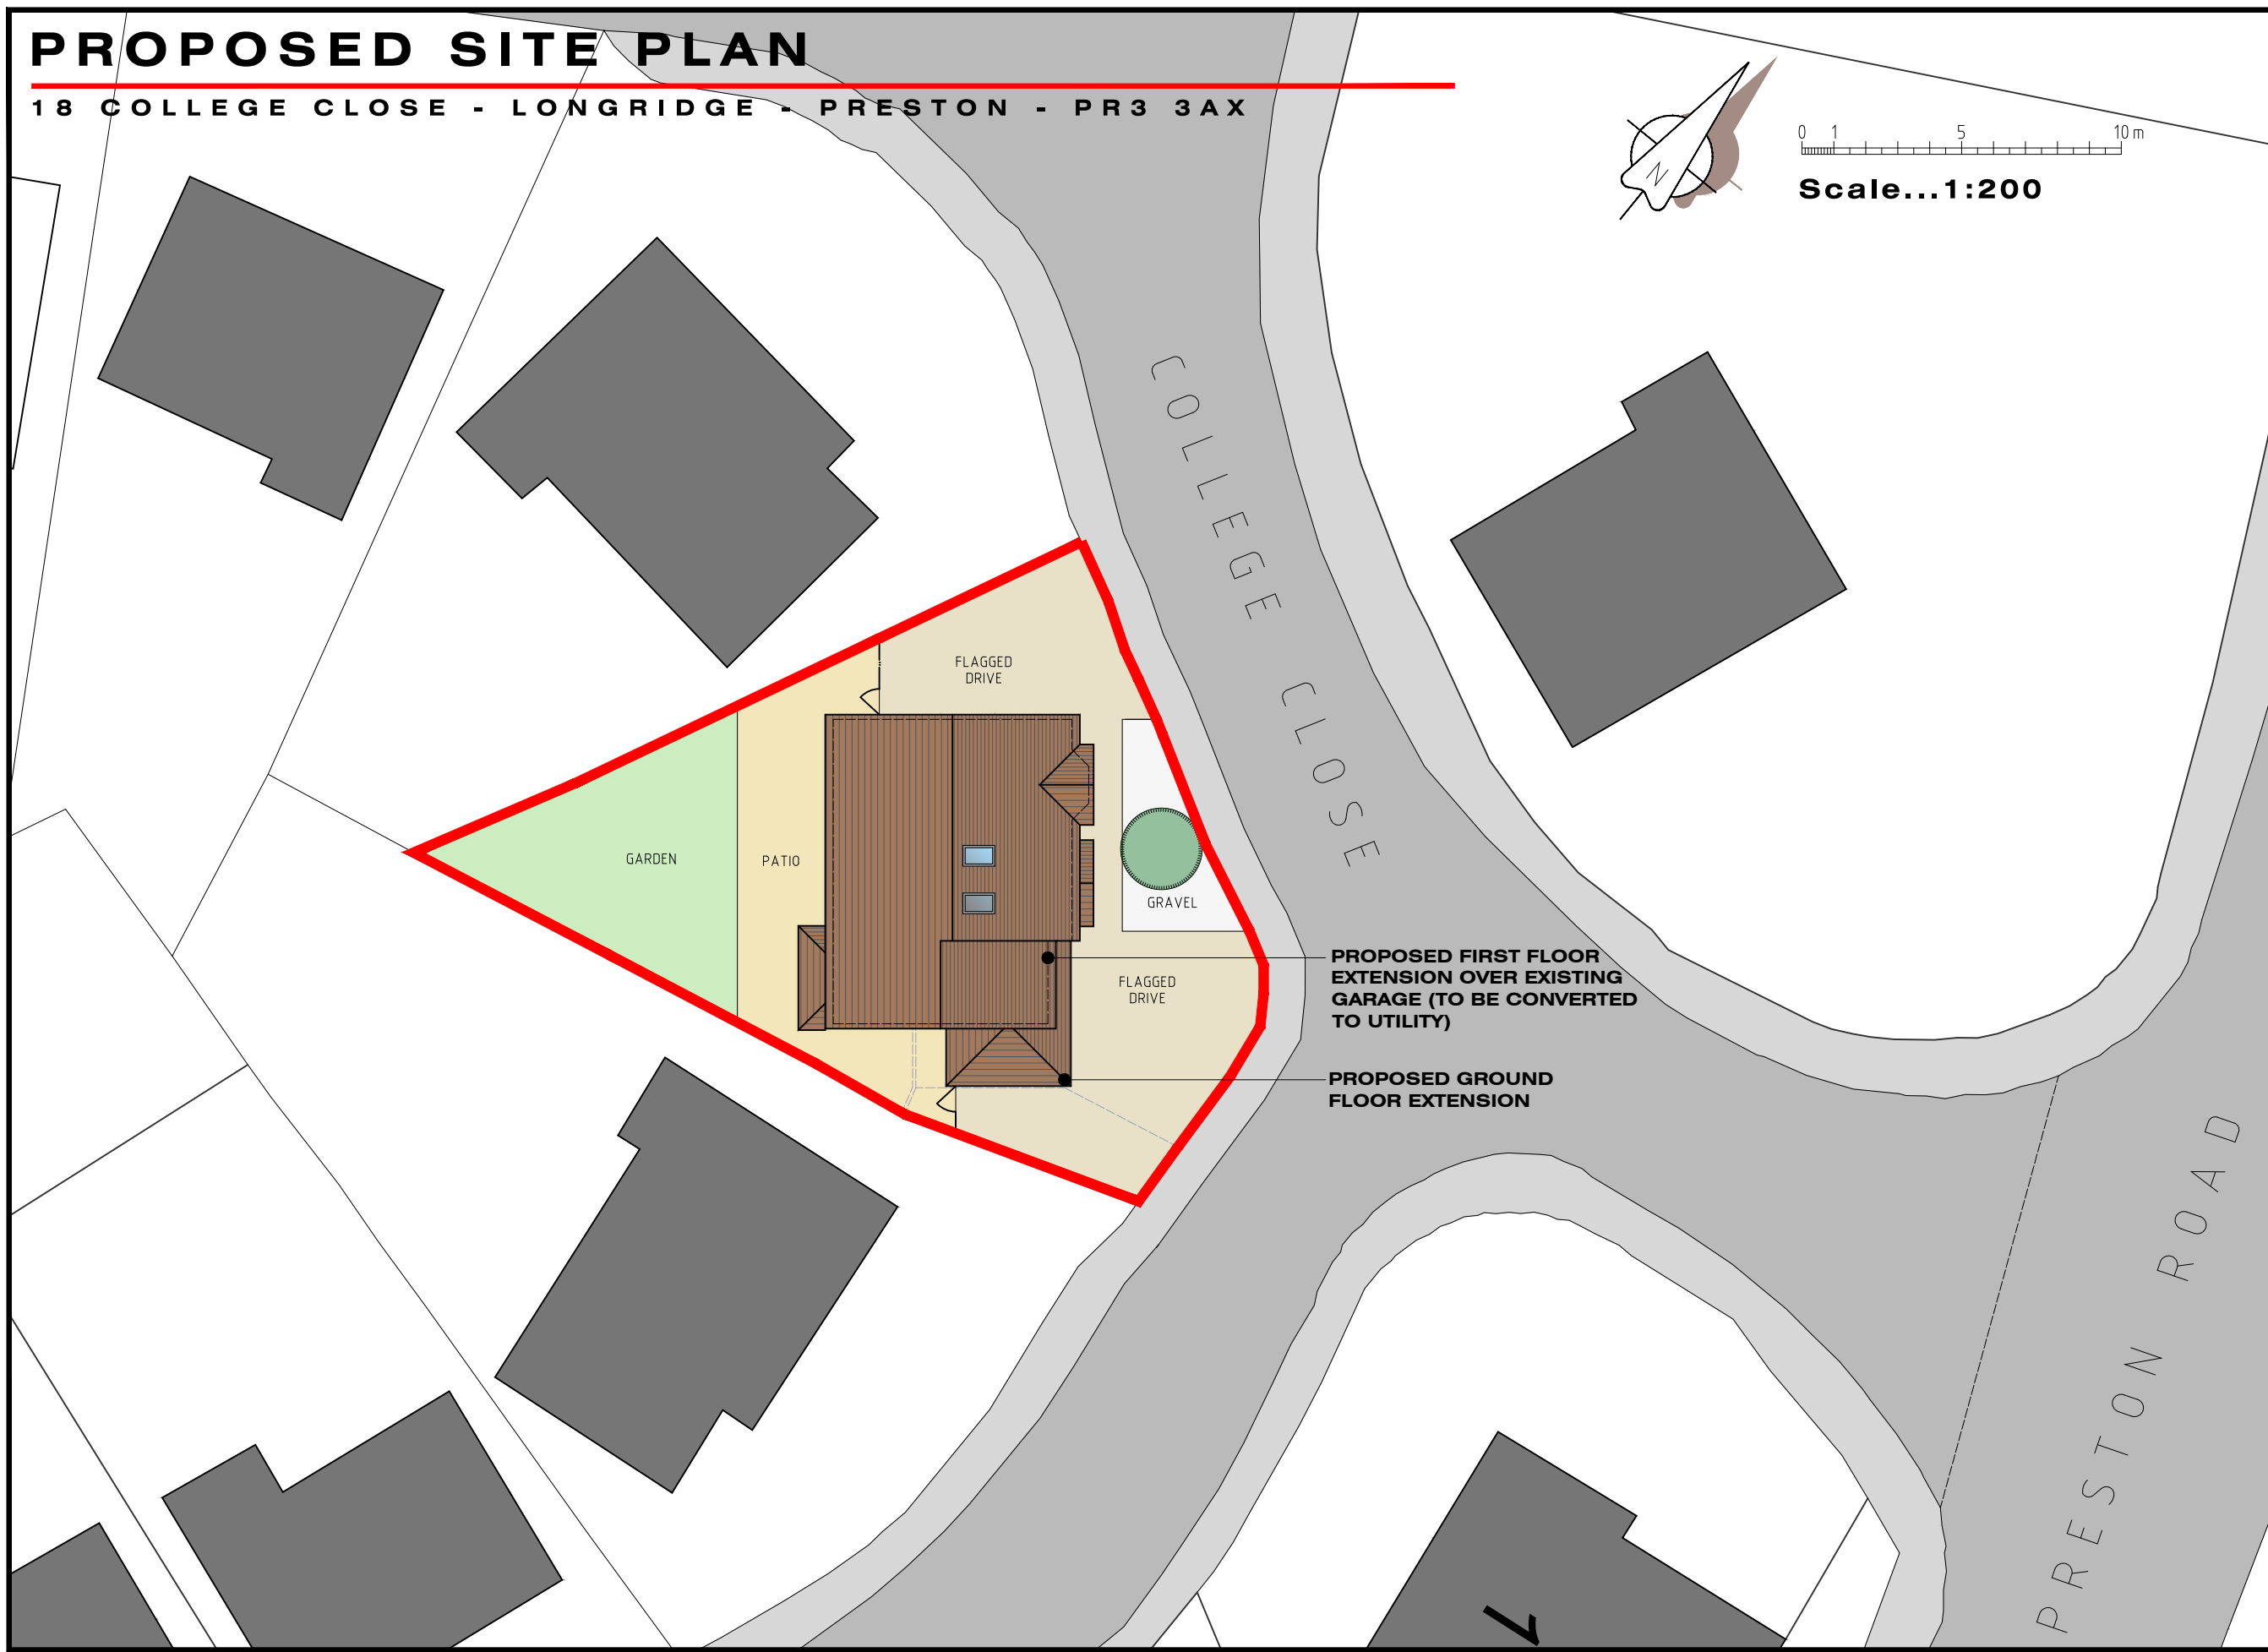

18 COLLEGE CLOSE
LONGRIDGE
PRESTON
PR3 3AX


PROPOSED SITE PLAN

Dwg No. **JM-0142003** Rev -

SCALE - 1:200 (A3).....DRAWN: J.MONKS
MONKS ARCHITECTURAL DESIGN
25 Birchfield Drive - Longridge- Preston - PR3 3HP

PROPOSED FLOOR PLANS & ELEVATIONS


18 COLLEGE CLOSE - LONGRIDGE - PRESTON - PR3 3AX

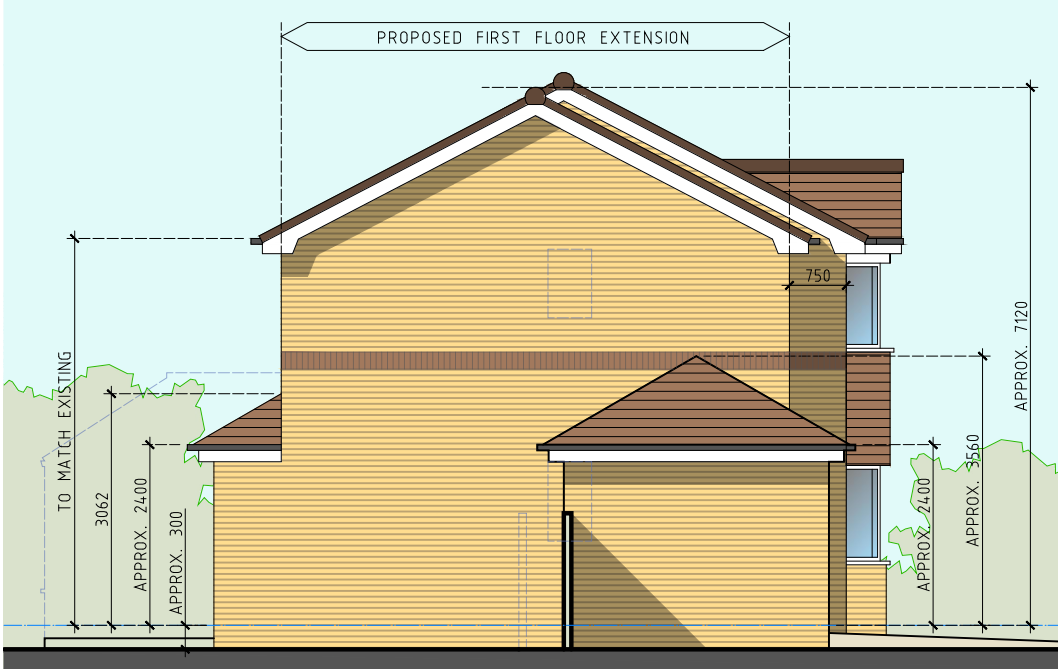


Side (South-East) Elevation




Front (North-East) Elevation

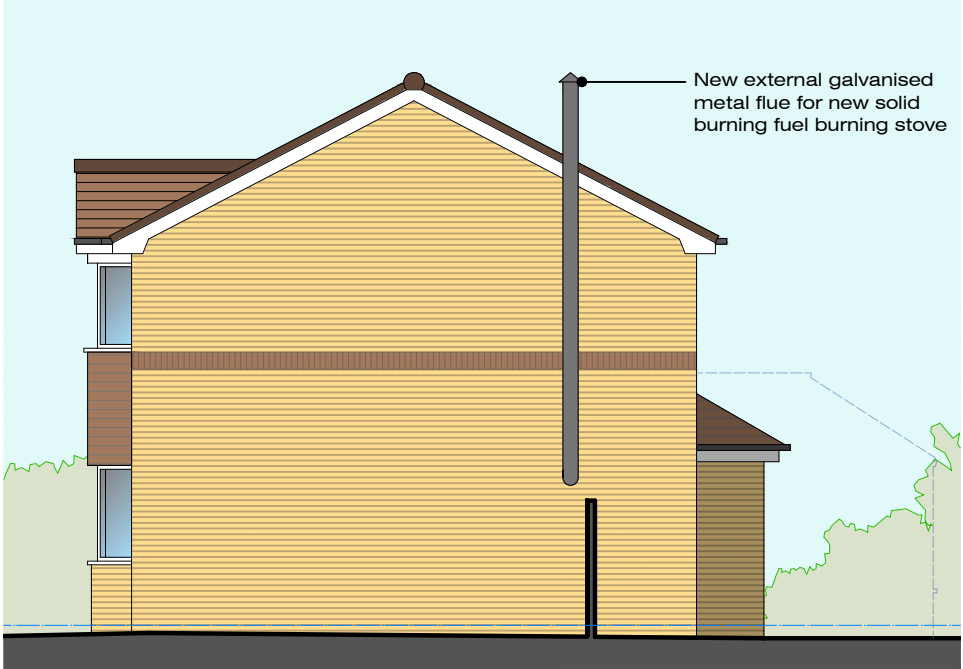

Side (North-West) Elevation

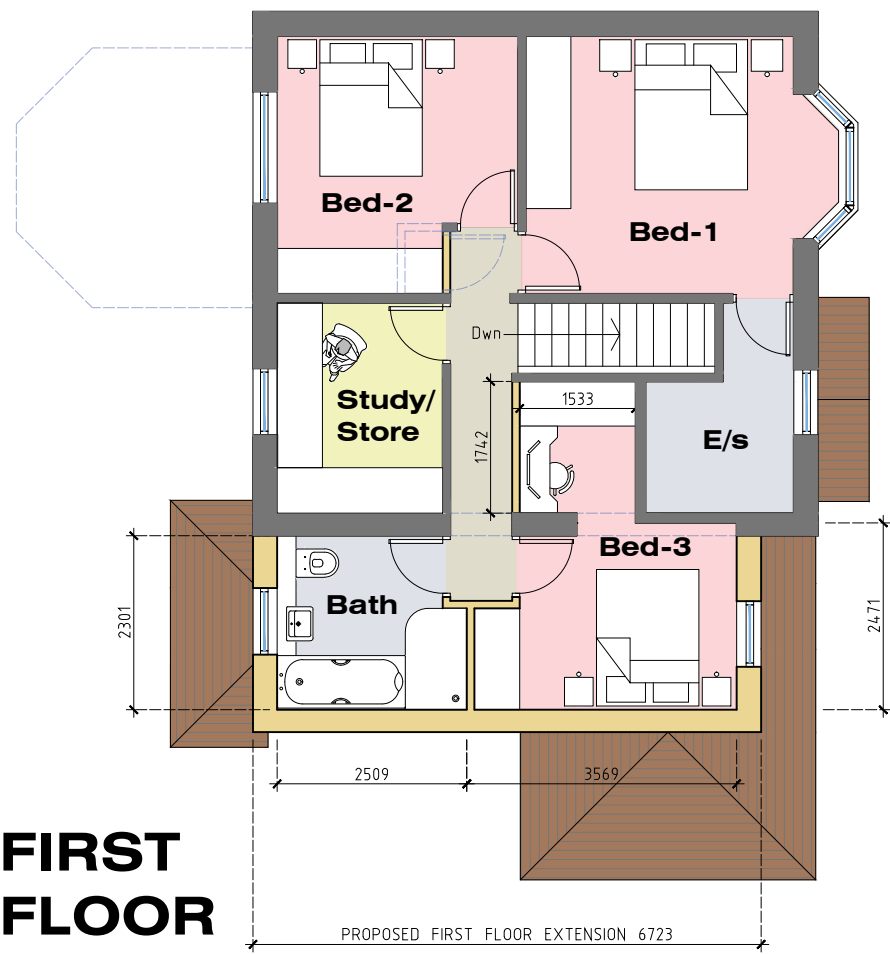


FIRST FLOOR

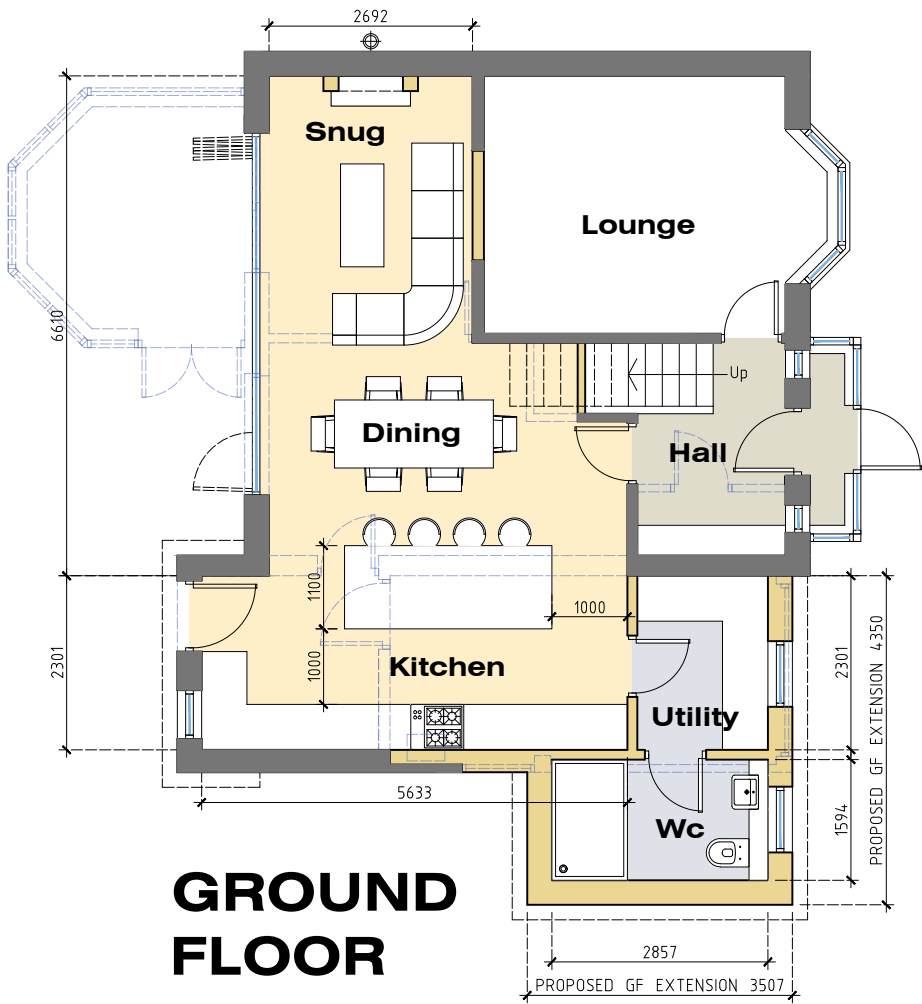

GROUND FLOOR



Rear (South-West) Elevation

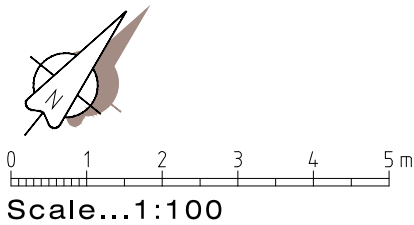

18 COLLEGE CLOSE
LONGRIDGE
PRESTON
PR3 3AX

PROPOSED PLANS
& ELEVATIONS

Dwg No. JM-0142 004 Rev -

Rev -

SCALE - 1:100 (A3).....DRAWN: J.MONKS

MONKS ARCHITECTURAL DESIGN
25 Birchfield Drive - Longridge- Preston - PR3 3HP