

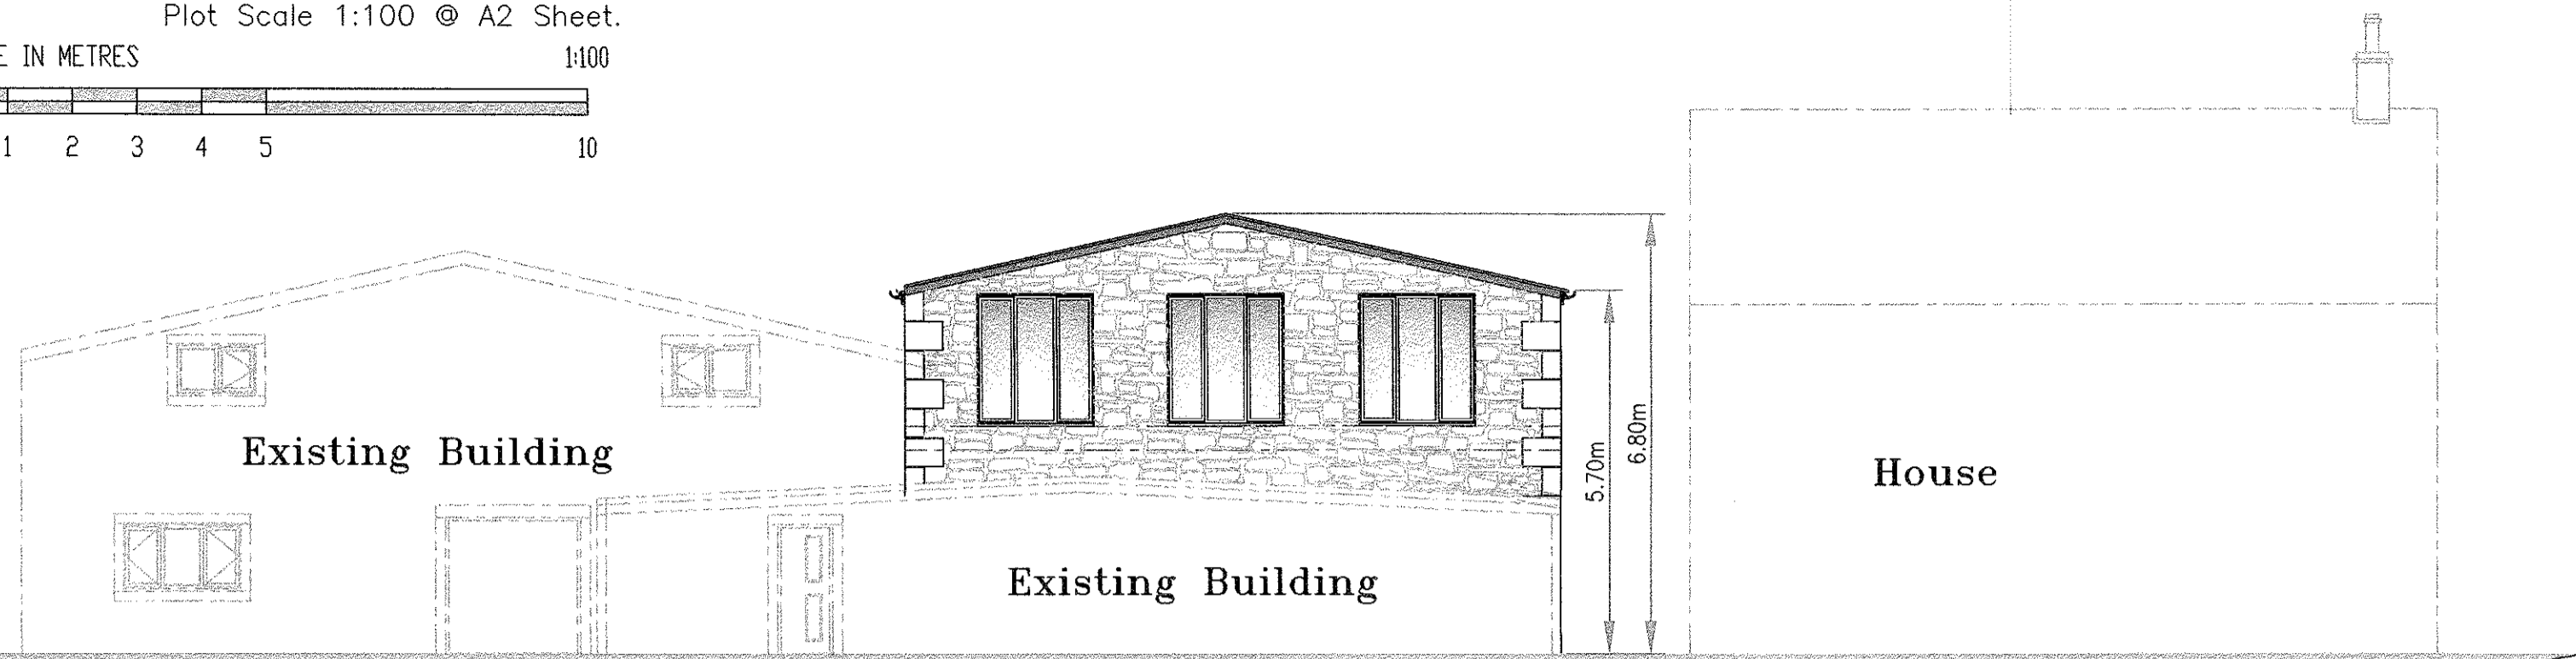



Plot Scale 1:100 @ A2 Sheet.

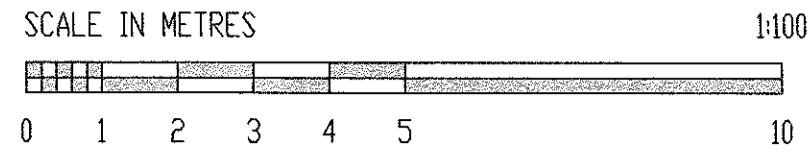

SOUTH-WEST FACING ELEVATION

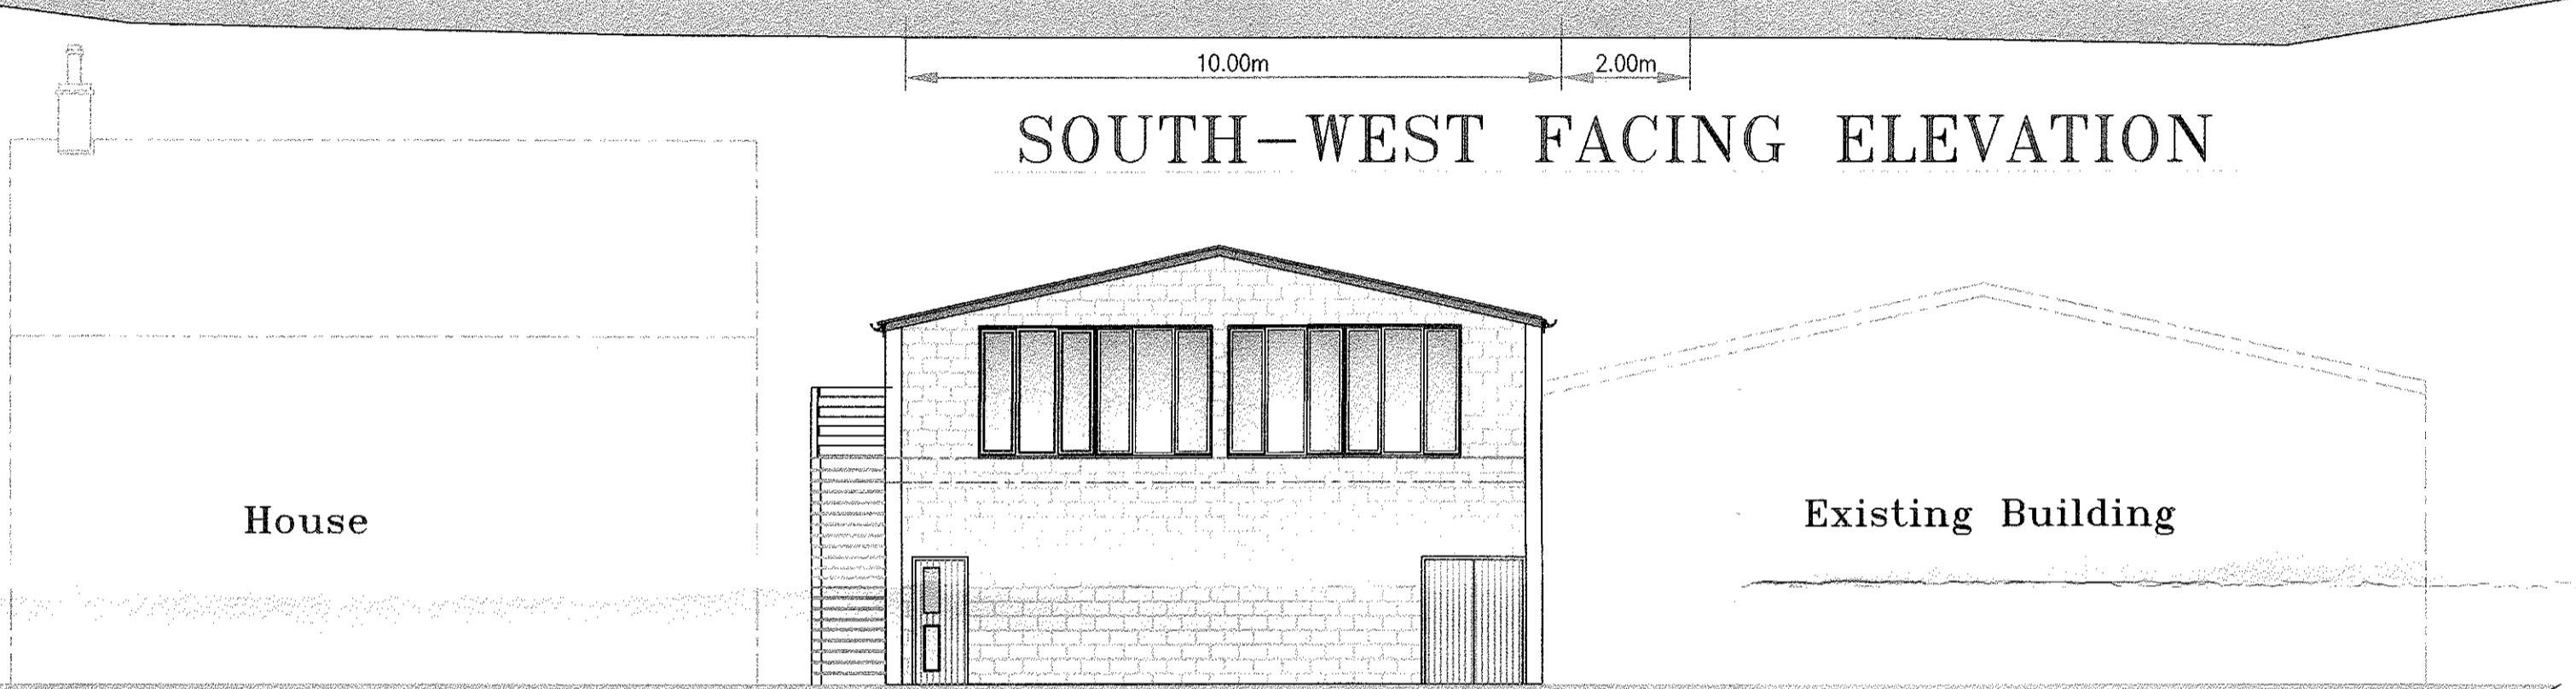

NORTH-EAST FACING ELEVATION

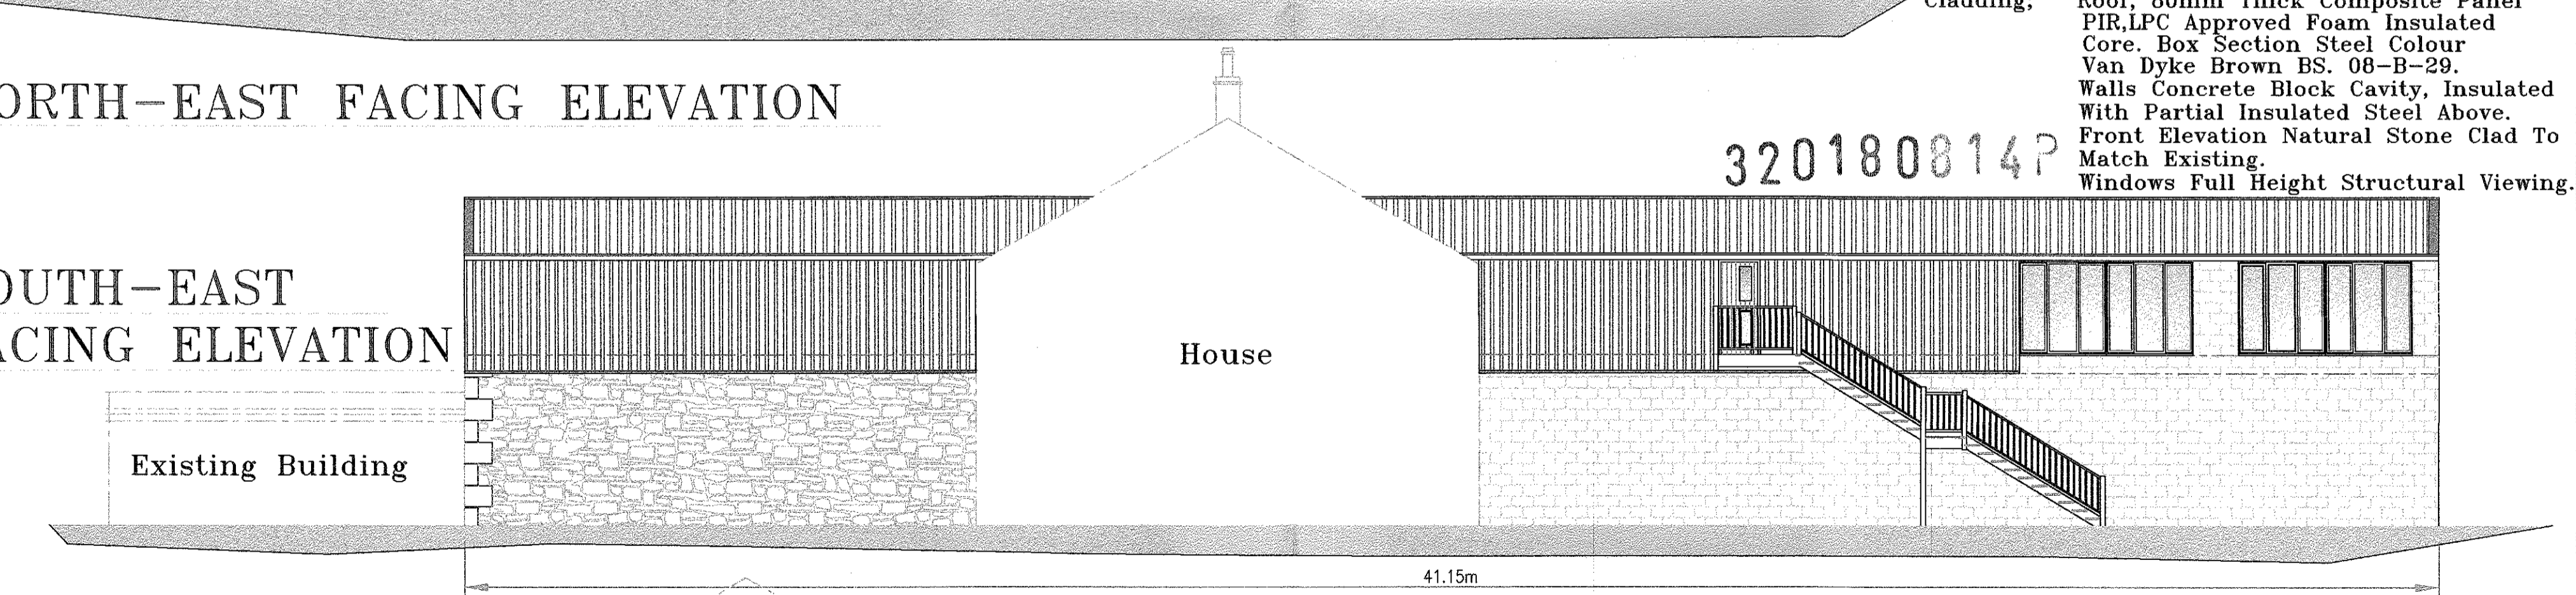

SOUTH-EAST FACING ELEVATION

Materials;
 Framework; Galvanised Steel UB Stanchions And Rafters.
 Pressed Steel Galvanised Purlins And Sheeting Rails.
 All Structural Steel Work To Structural Engineers Calculations.

Cladding;
 Roof, 80mm Thick Composite Panel PIR,LPC Approved Foam Insulated Core. Box Section Steel Colour Van Dyke Brown BS. 08-B-29.
 Walls Concrete Block Cavity, Insulated With Partial Insulated Steel Above.
 Front Elevation Natural Stone Clad To Match Existing.
 Windows Full Height Structural Viewing.

TITLE Proposed Elevations

1000PortalPlanningForshaw5.70EavesSteelShop

Plans prepared for:	Scale	Reference
Little Town Farm Thornley. Longridge. Lancs. PR3 2TB.	1:100 & as shown	
	Date	
		Aug. 2018

NB. This elevation is totally screened by the existing building elevation and woodland.

NORTH-WEST FACING ELEVATION

