



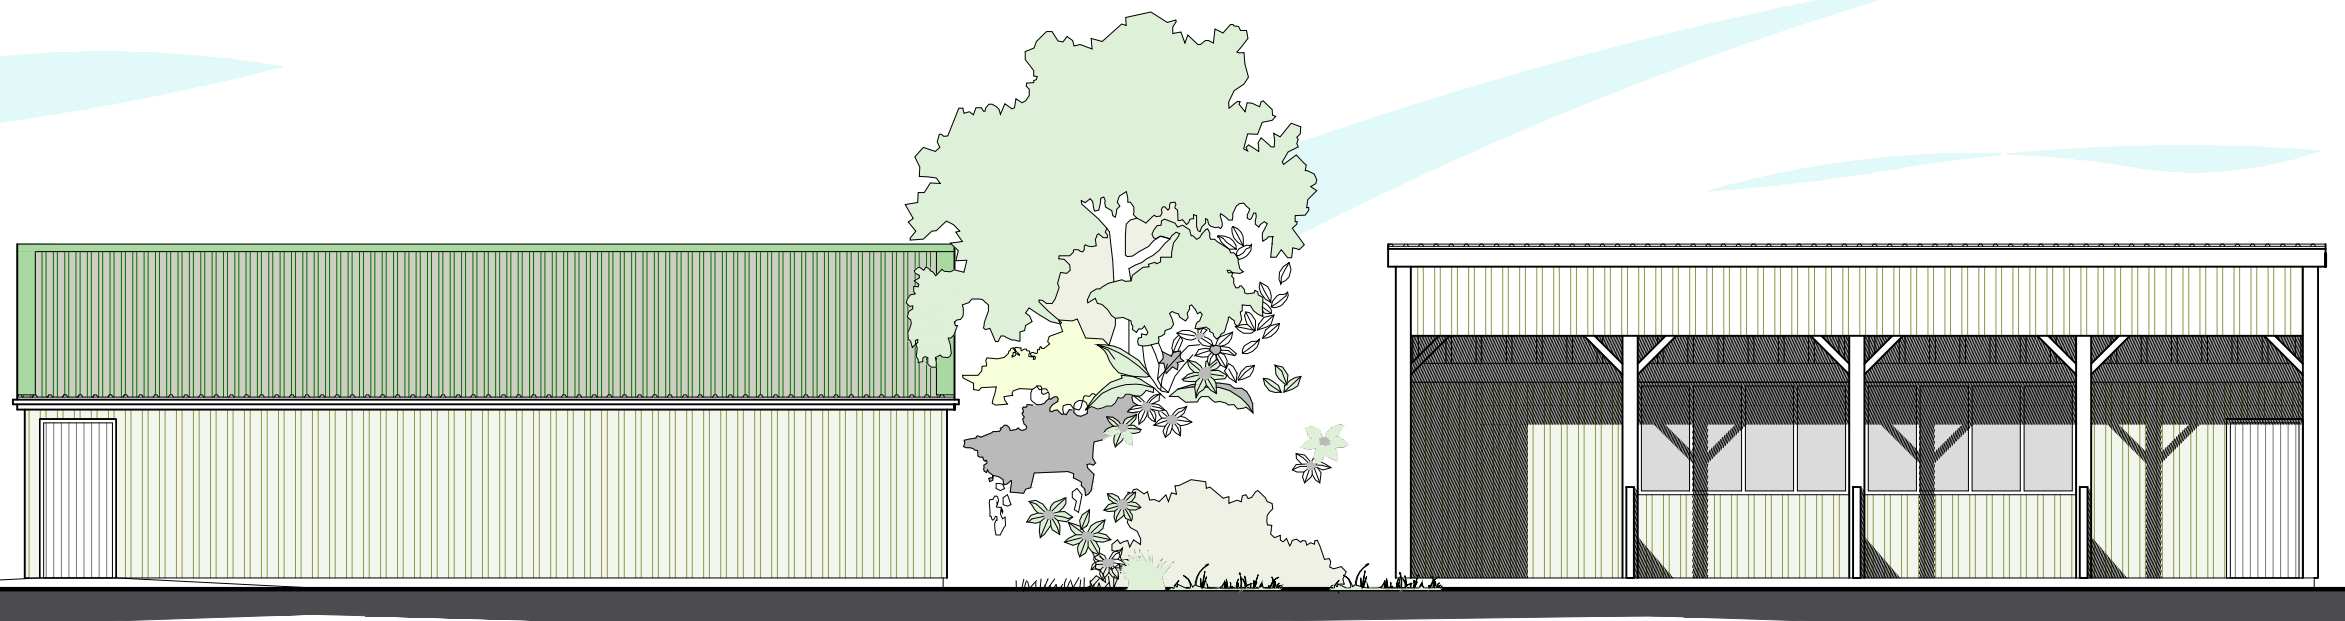


North East Elevation


South West Elevation

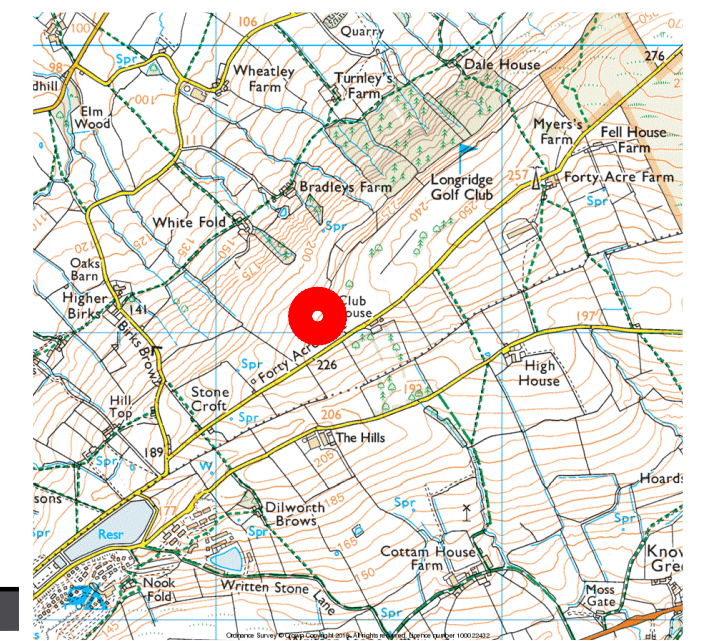

Location

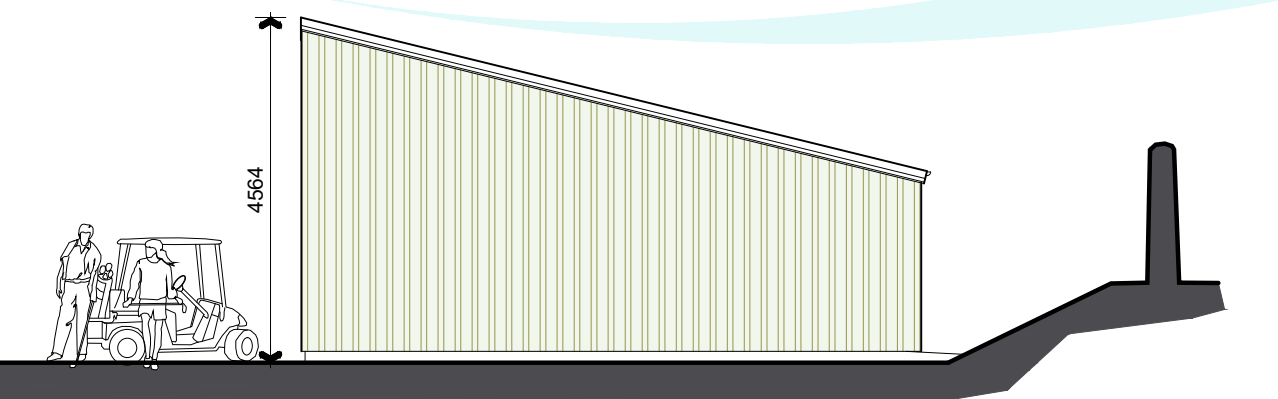


South East Elevation (NW handed)

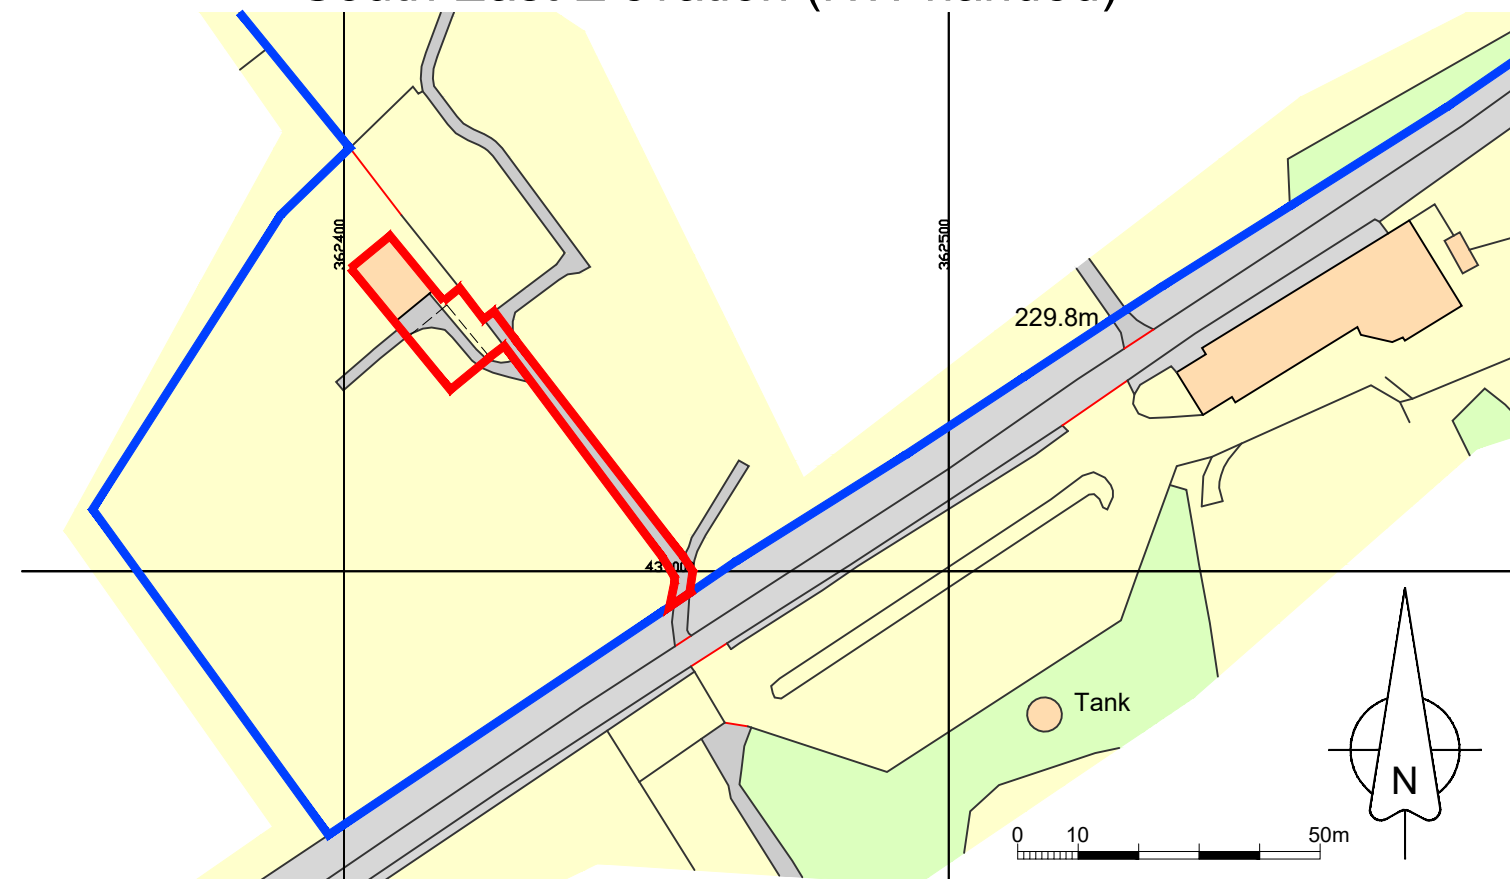

Location Plan

Ordnance Survey, (c) Crown Copyright 2018. All rights reserved. Licence number 100022432

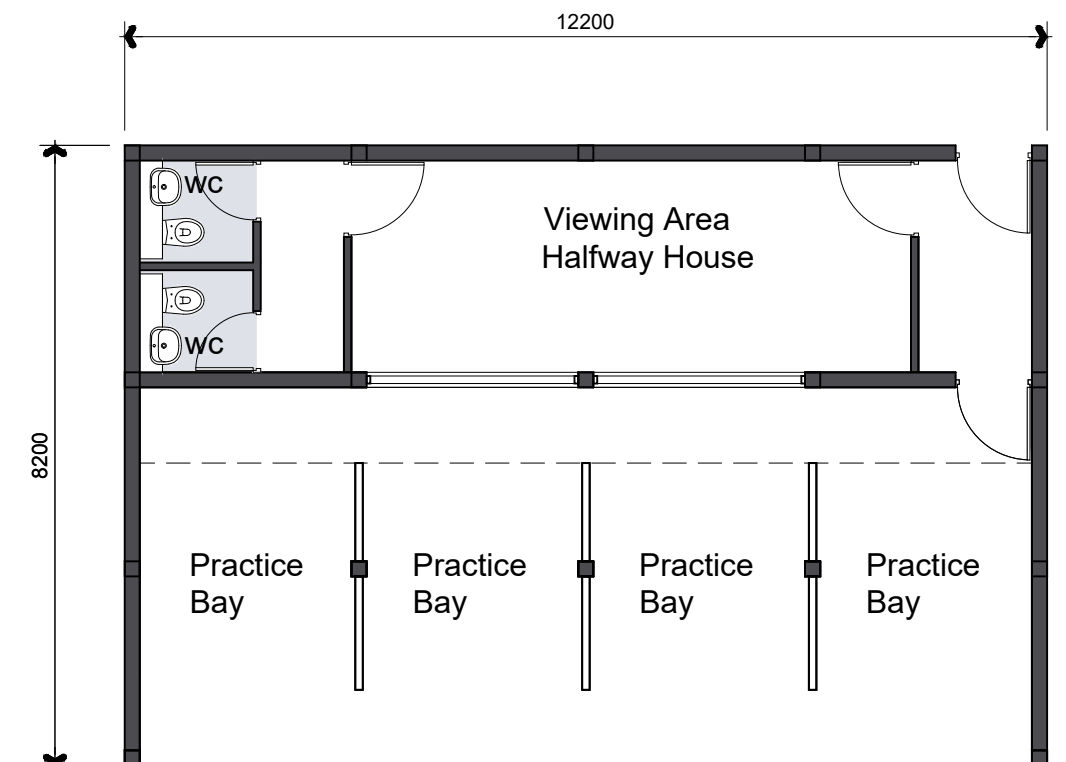

Floor Plan

Rev B 2/11/18 Section omitted






Training Bay Extension
Longridge Golf Club
Longridge Golf Club

Existing Plans and Elevations

DATE 29/08/2018

JOB NO. 3063
DRAWING NO. 01
REVISION B
SCALE 1:100; 1250 @ A3

PGB
ARCHITECTURAL
SERVICES LTD

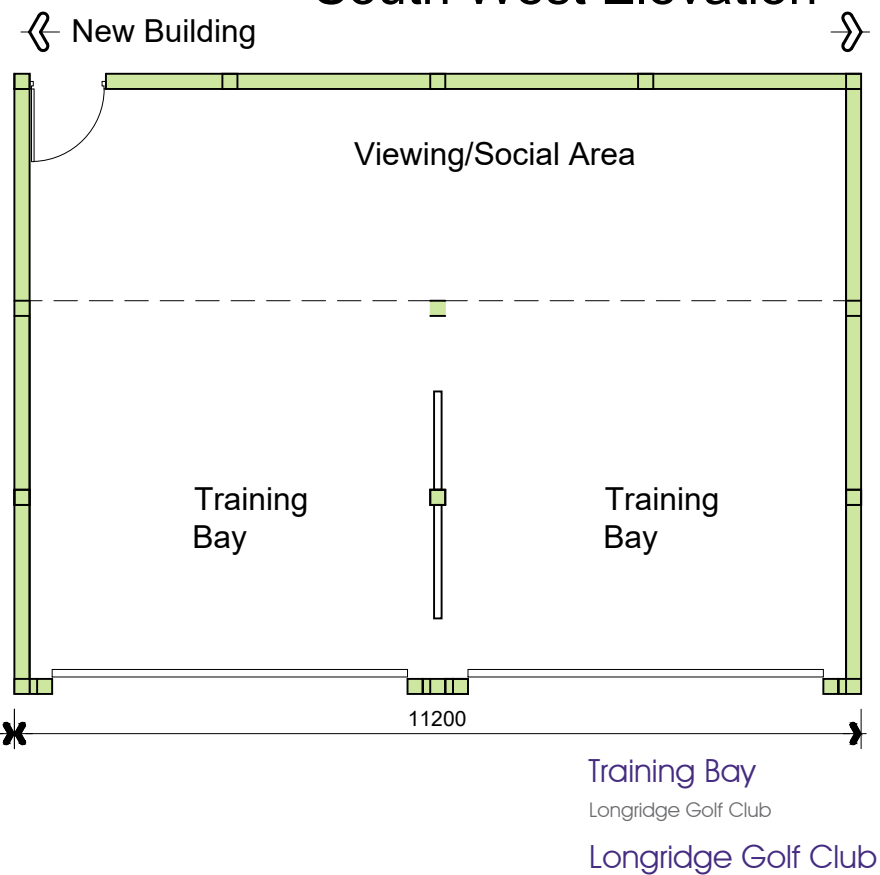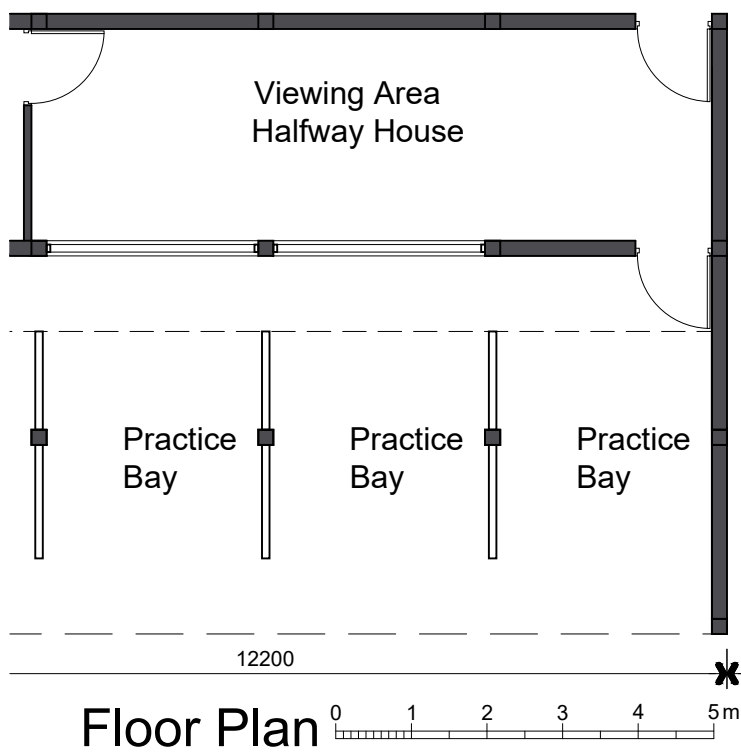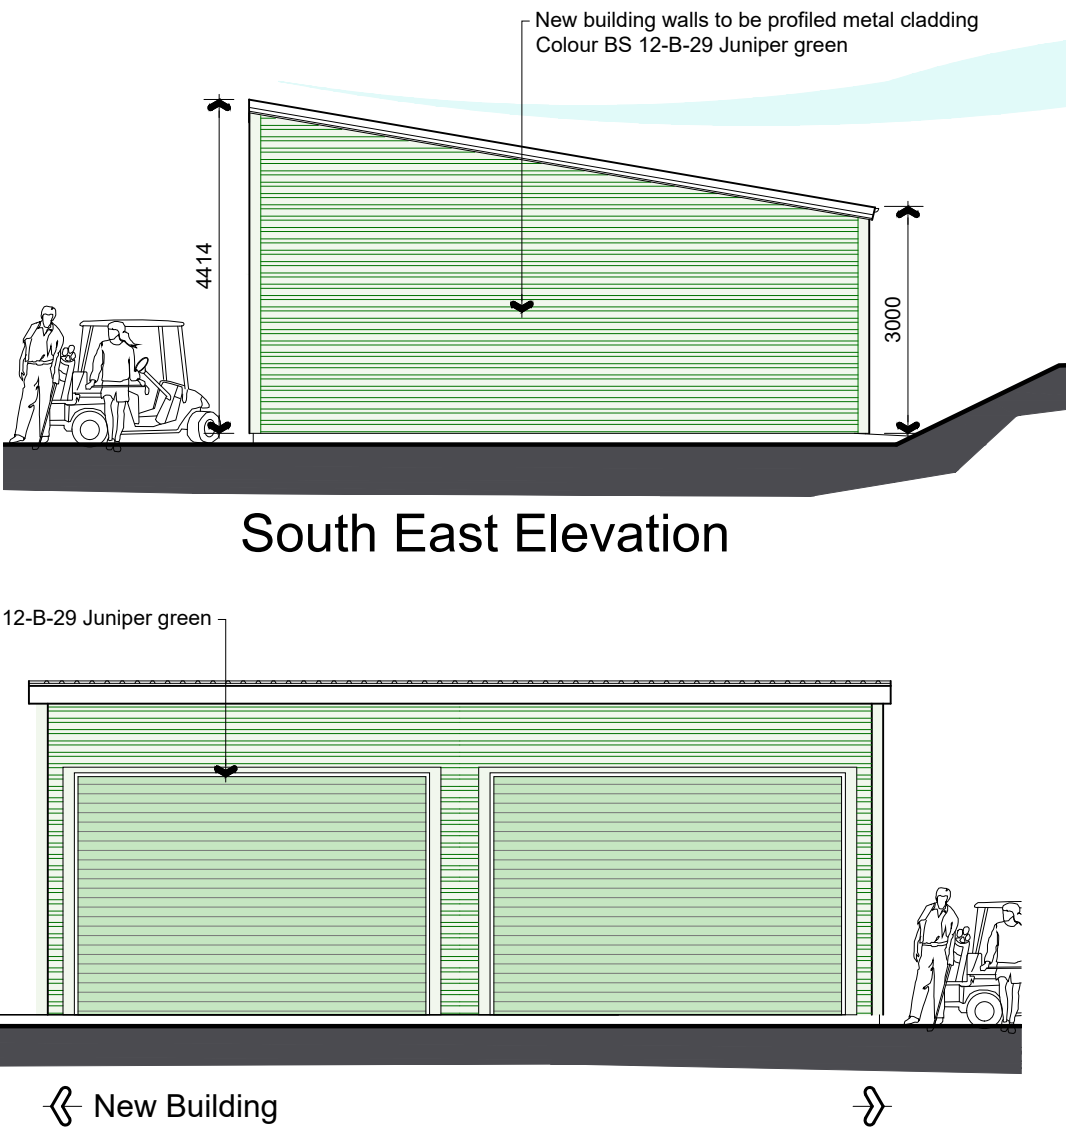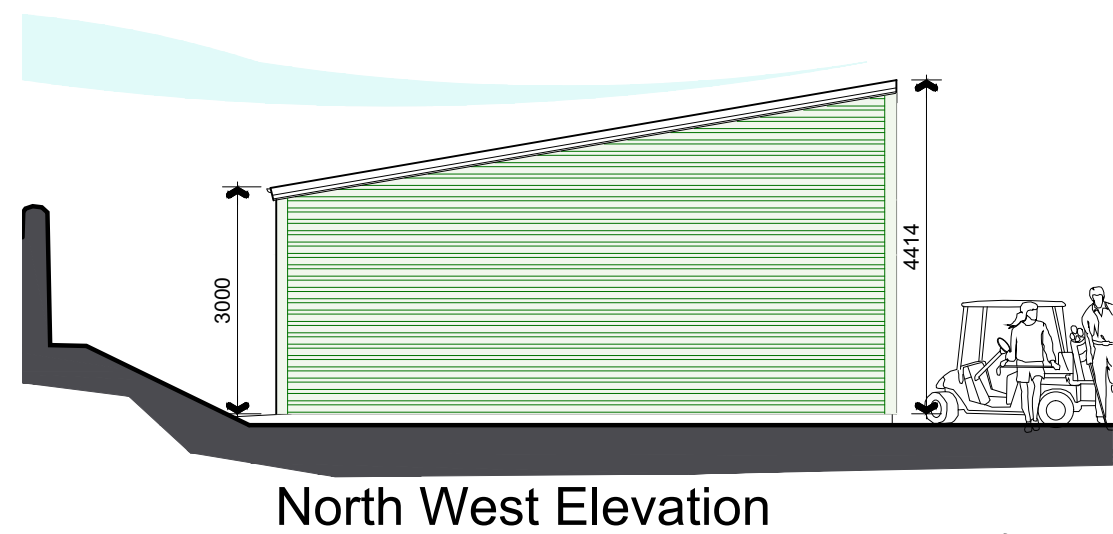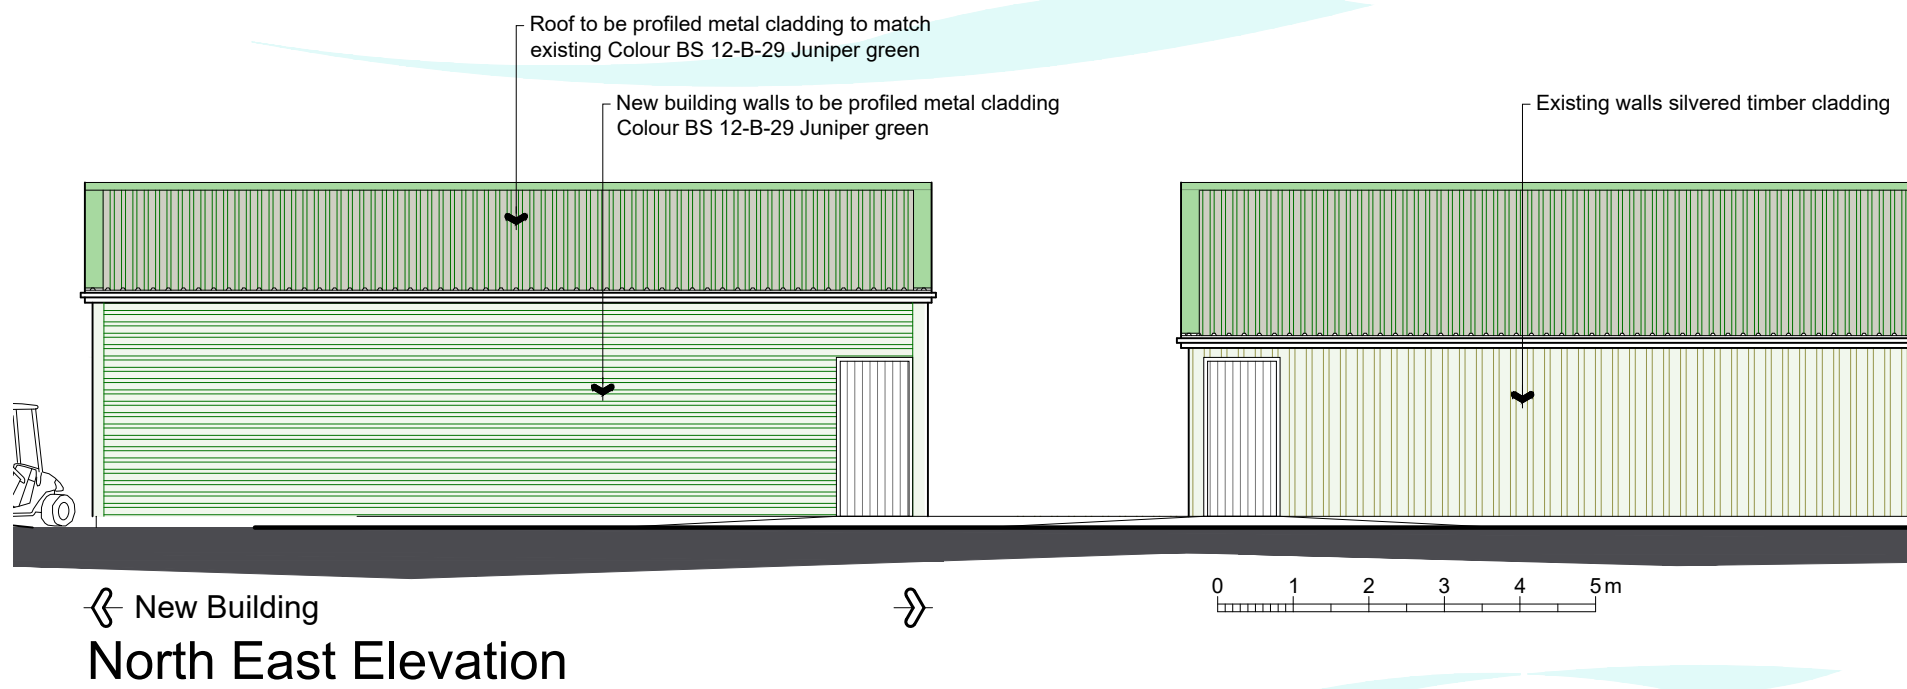

Rev A 02/11/18 Building detached from existing

Proposed Plans and Elevations

DATE 29/08/2018

JOB NO. 3063
DRAWING NO. 02
REVISION A
SCALE 1:100 @ A3

PGB
ARCHITECTURAL
SERVICES LTD