




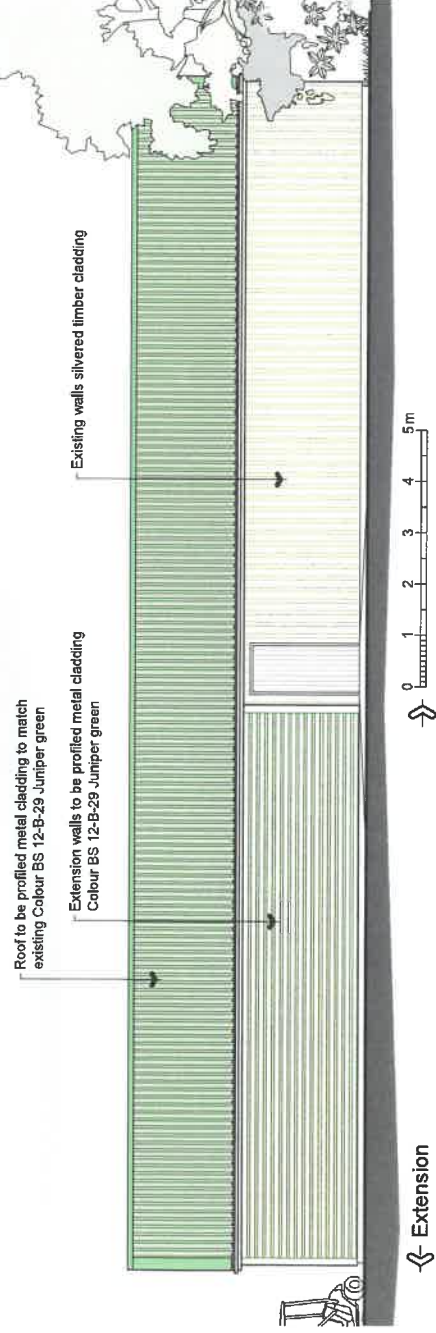

← Extension
North East Elevation

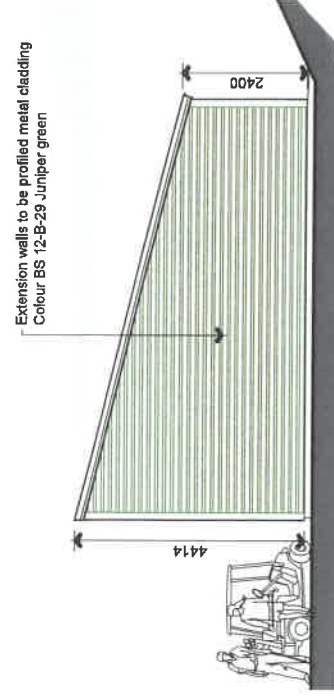


South East Elevation

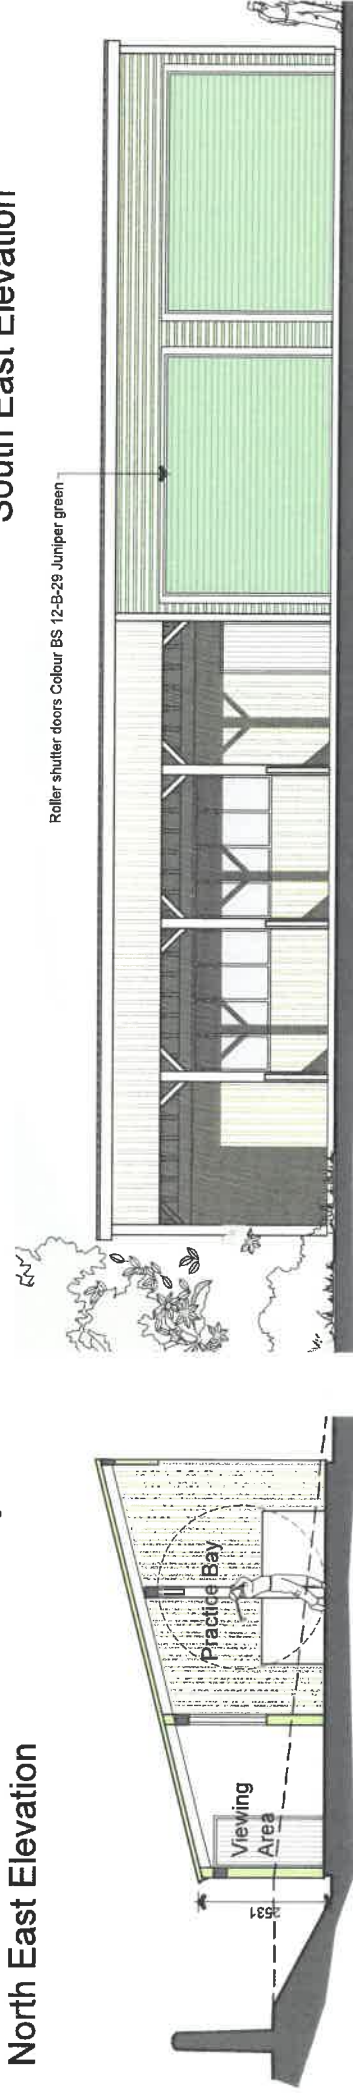

General Section

← Extension →
South West Elevation

← Extension →

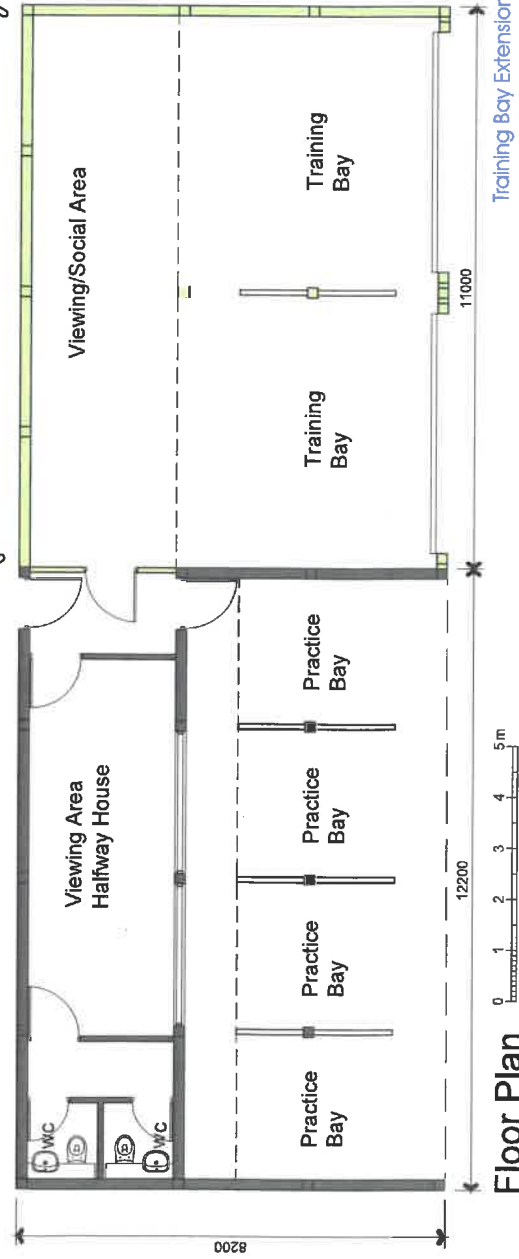

Floor Plan

Training Bay Extension
Longridge Golf Club
Longridge Golf Club

Proposed Plans and Elevations

JOB NO. 3063
DRAWING NO. 02
REVISION

DATE 29/09/2018


SCALE 1:100 @ A3

PCB
ARCHITECTURAL
SERVICES Ltd




North East Elevation

South West Elevation

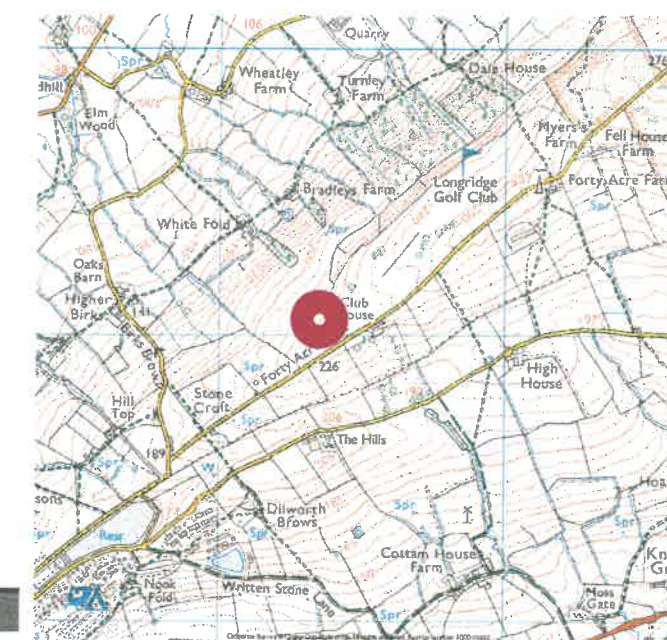


Location

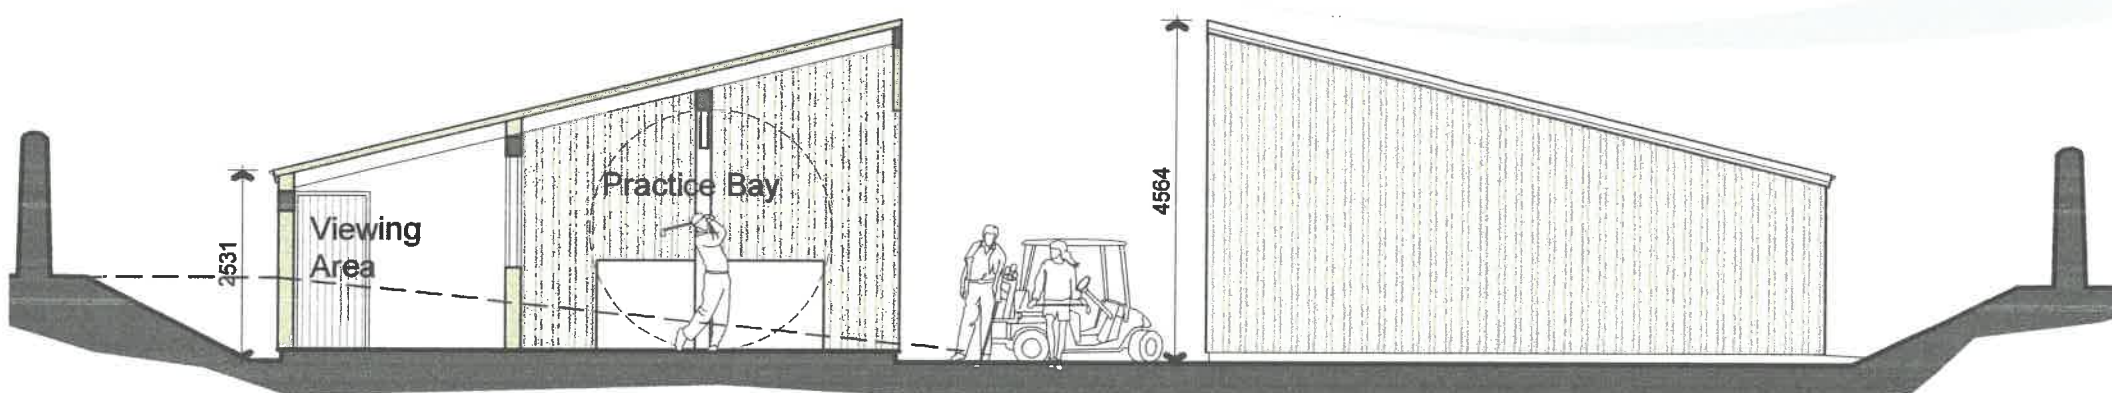


General Section

South East Elevation (NW handed)

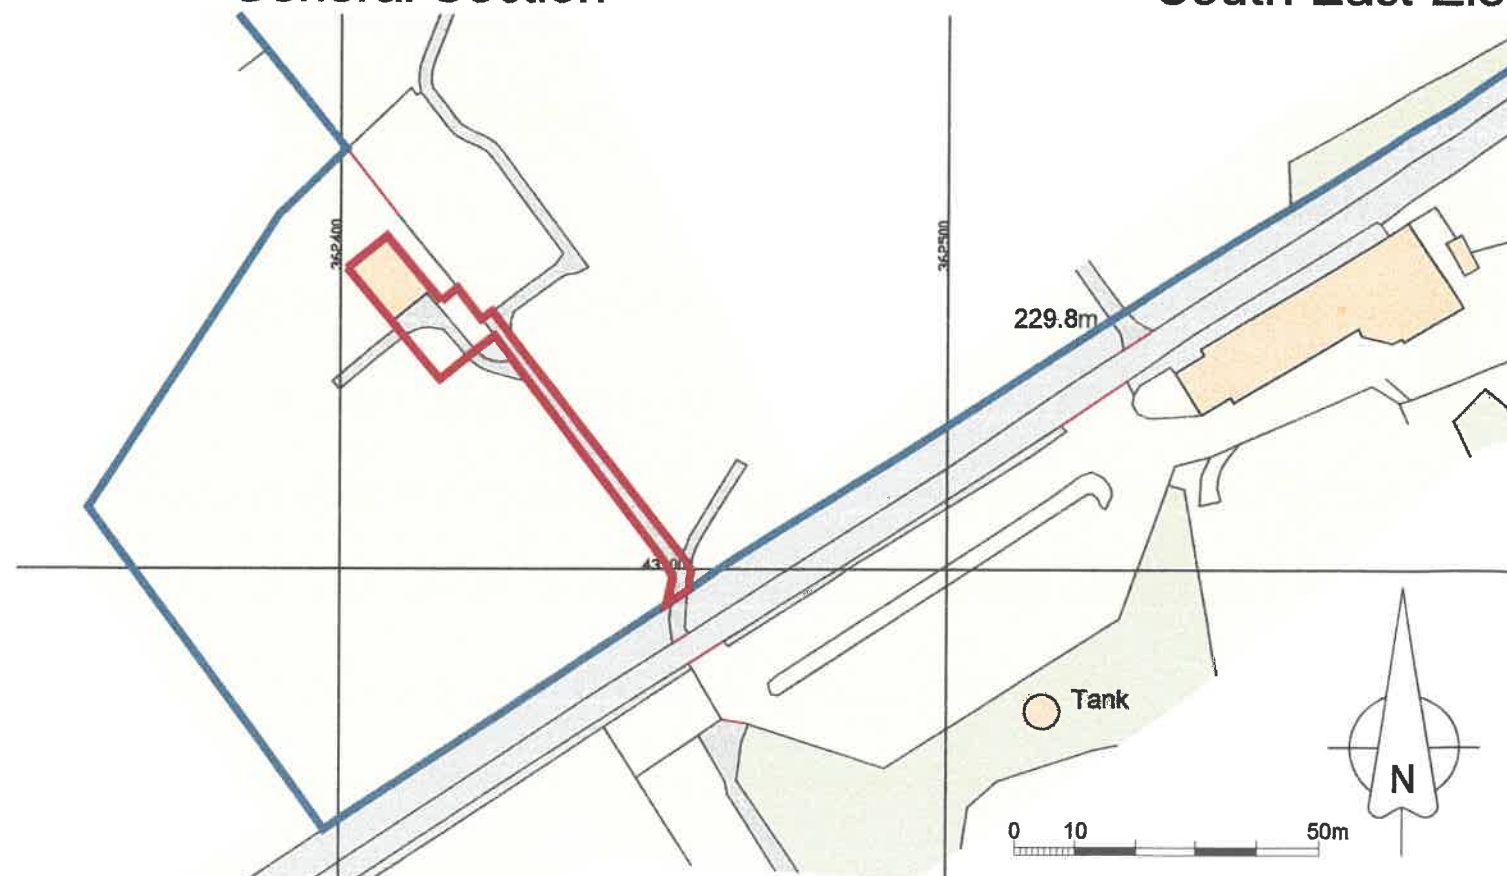

Location Plan

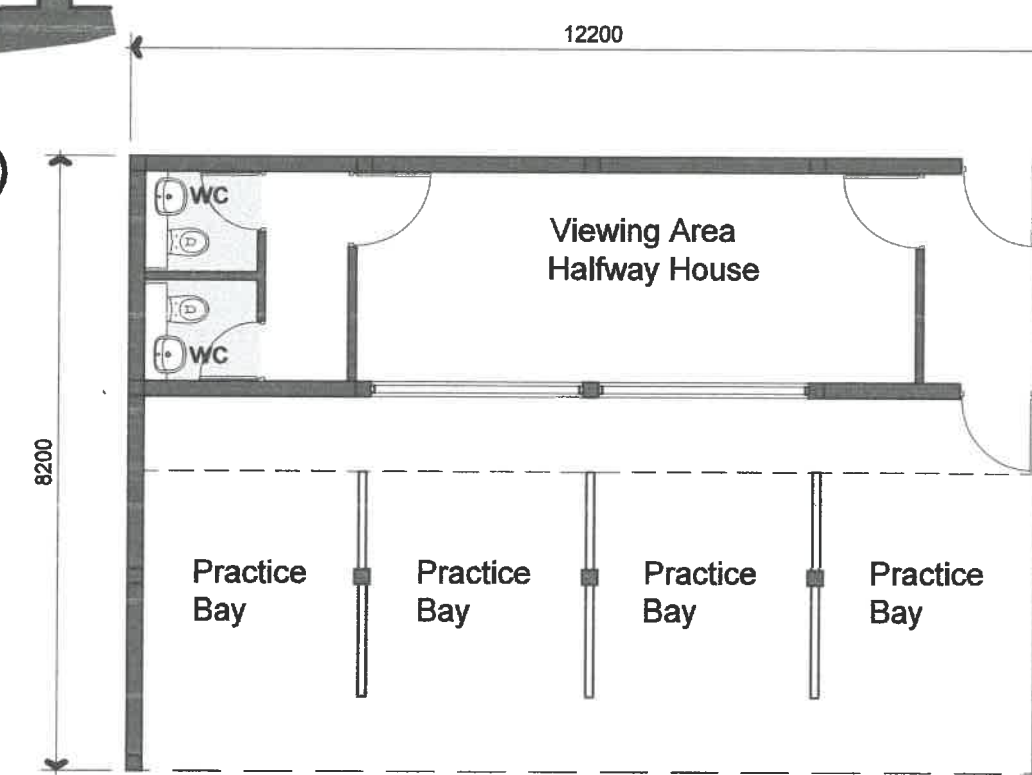

Floor Plan

Training Bay Extension
Longridge Golf Club
Longridge Golf Club

Existing Plans and Elevations

DATE 29/08/2018

JOB NO. 3063
DRAWING NO. 01
REVISION A
SCALE 1:100; 1250 @ A3

PGB
ARCHITECTURAL
SERVICES LTD