
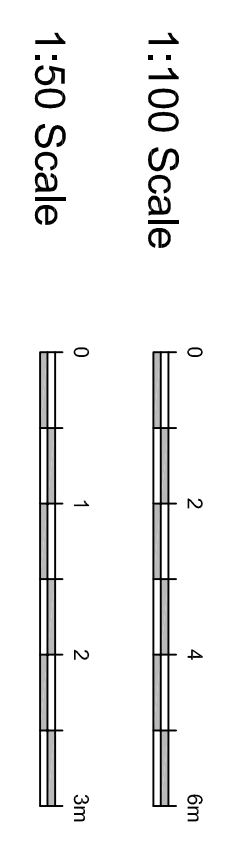
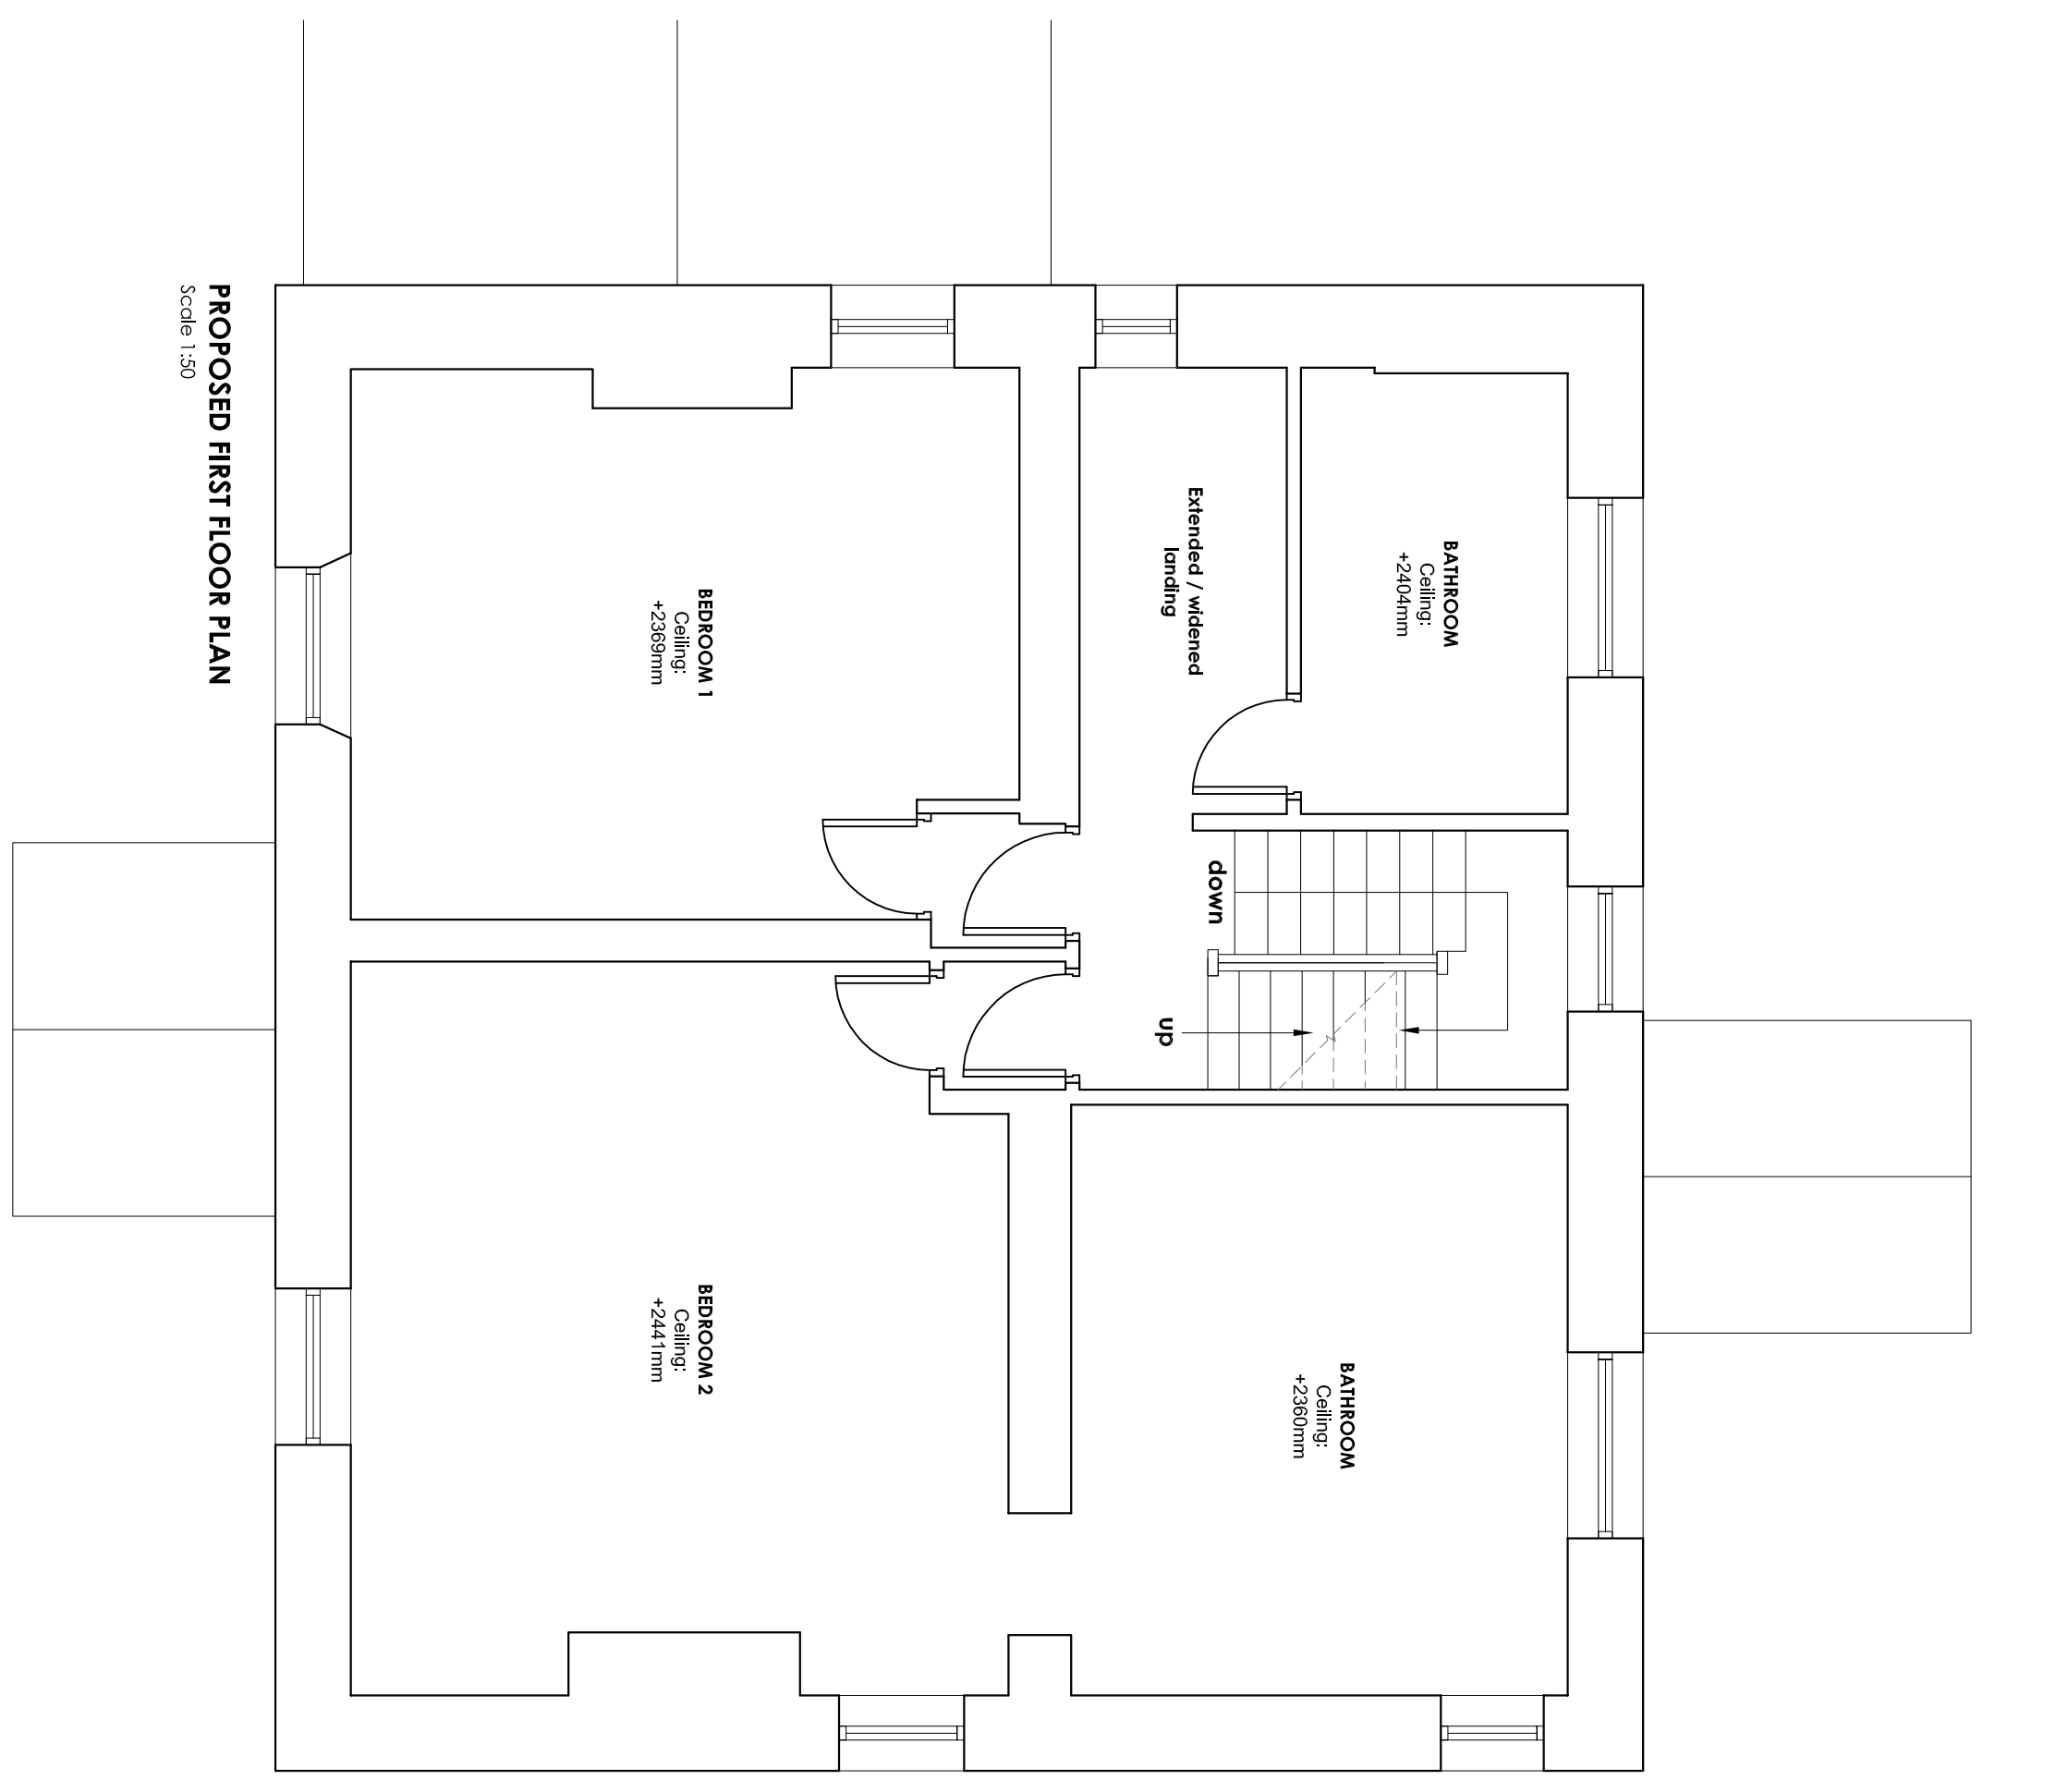
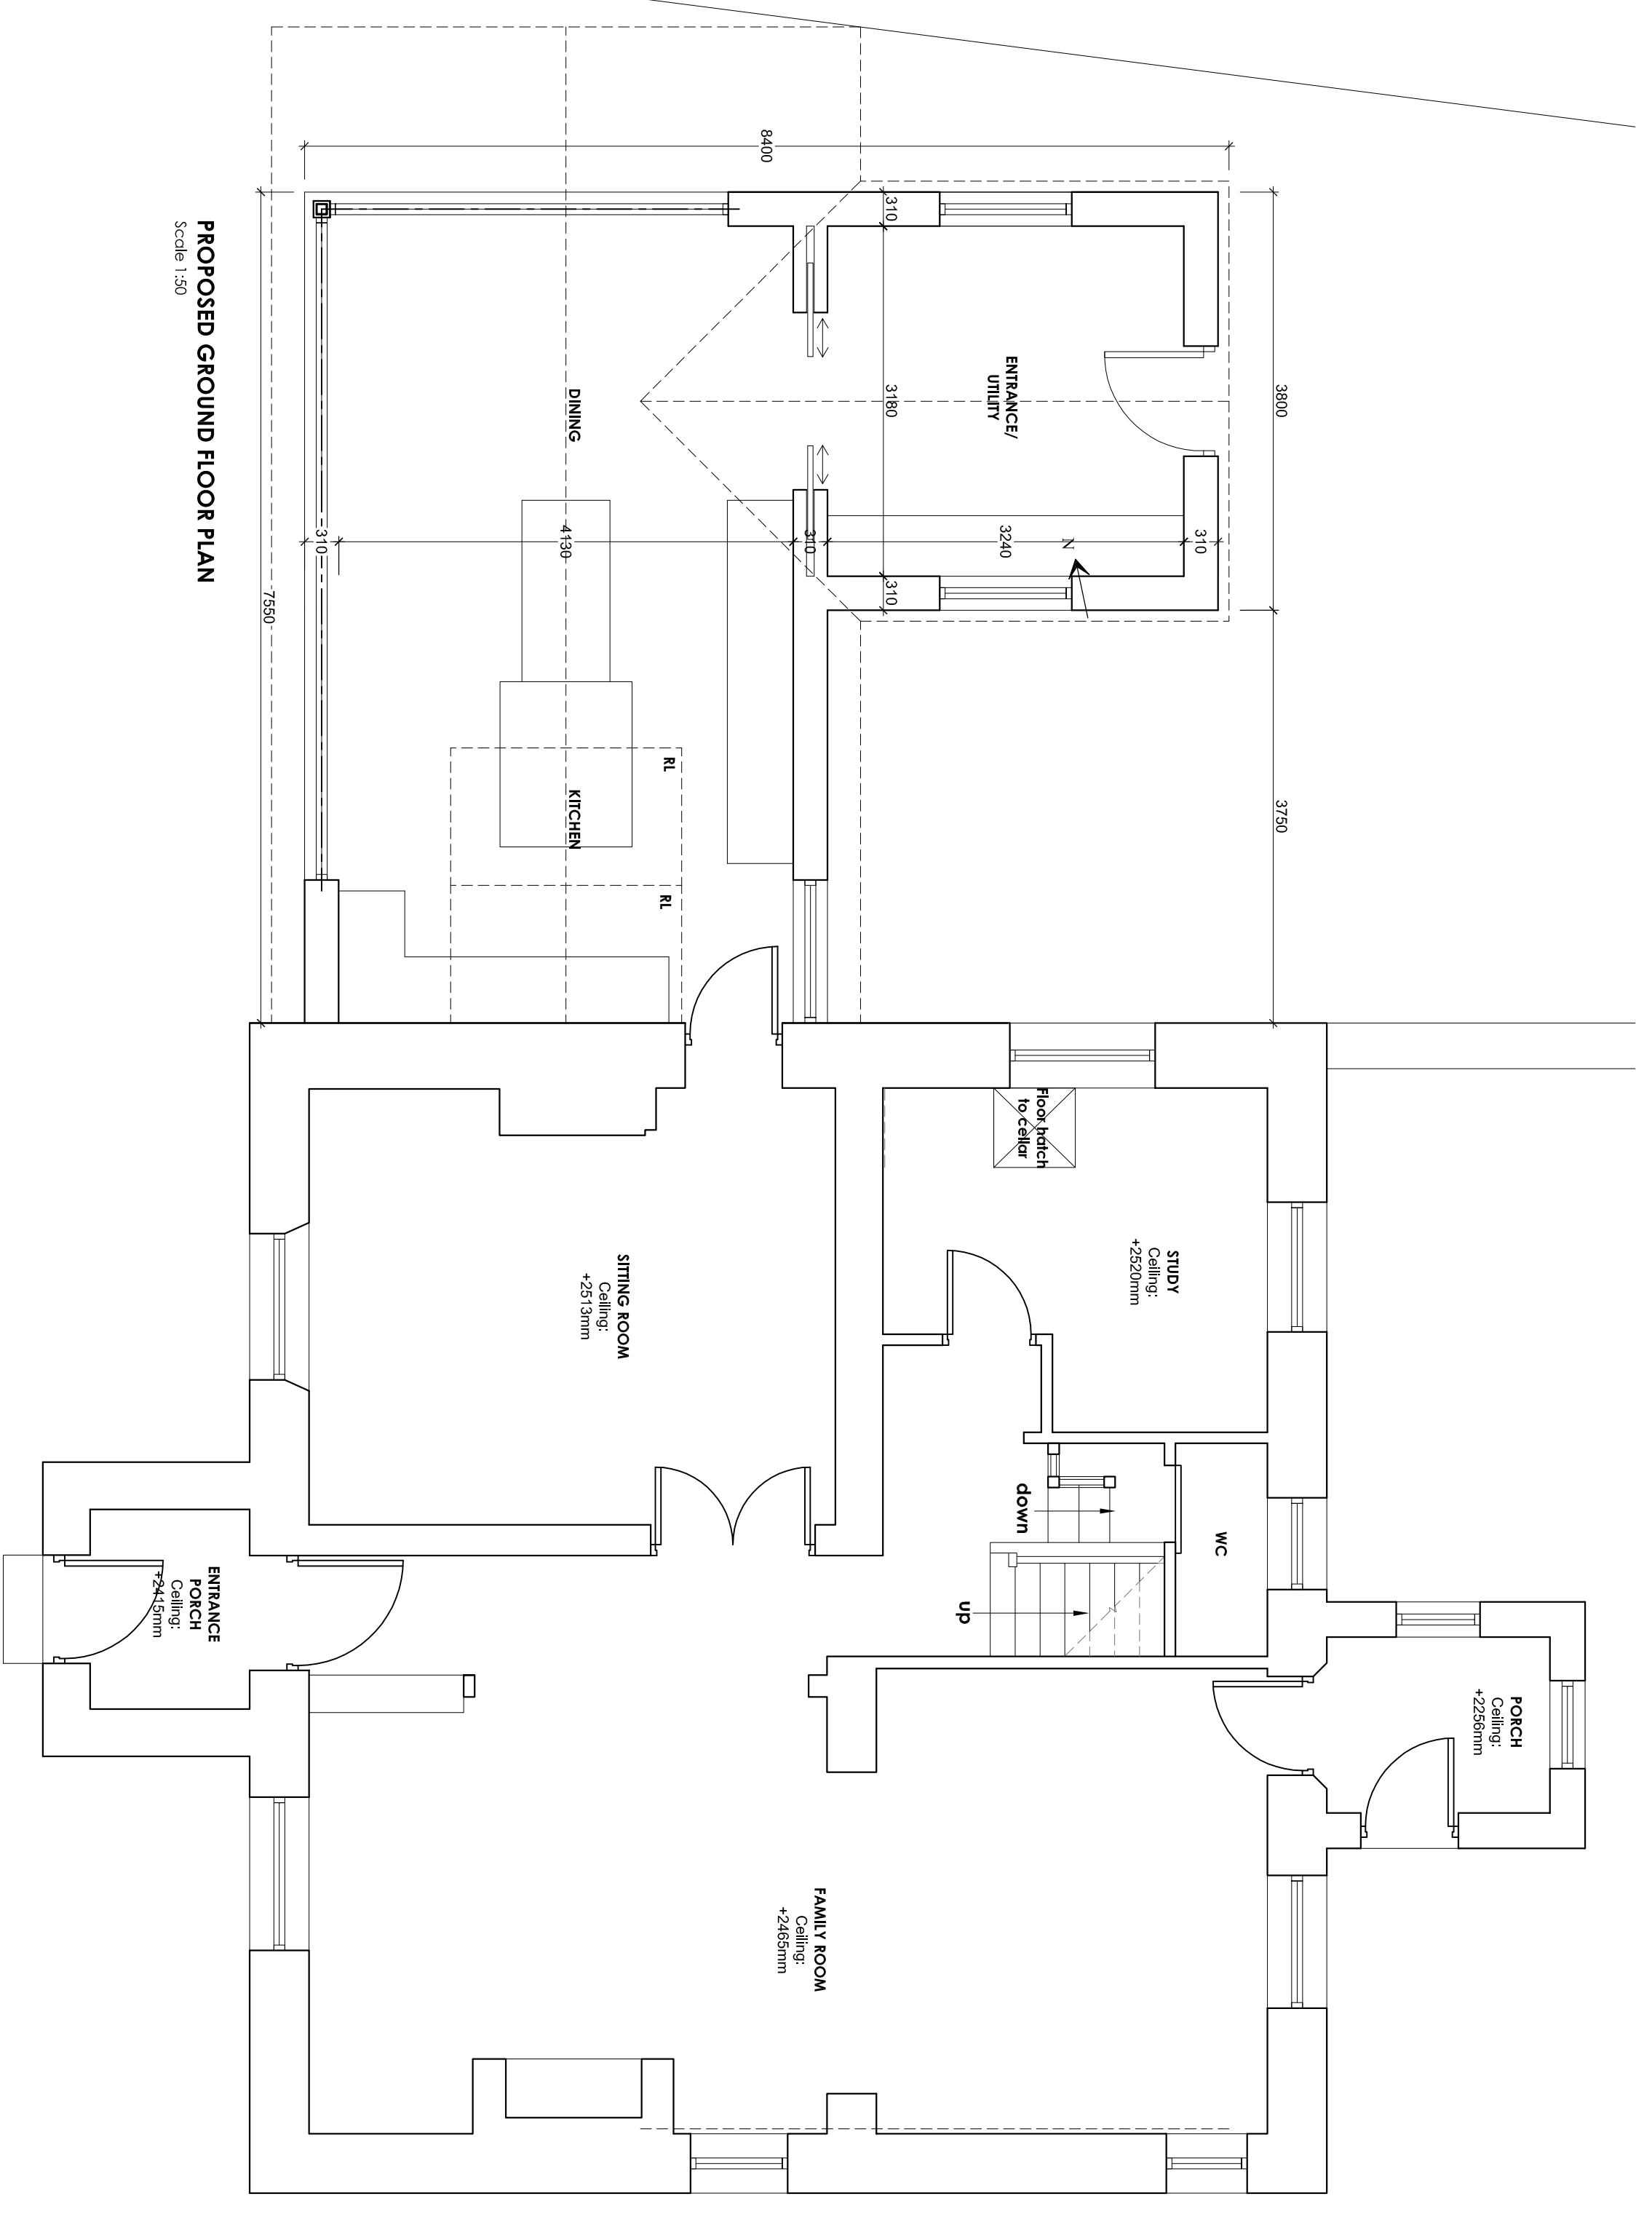
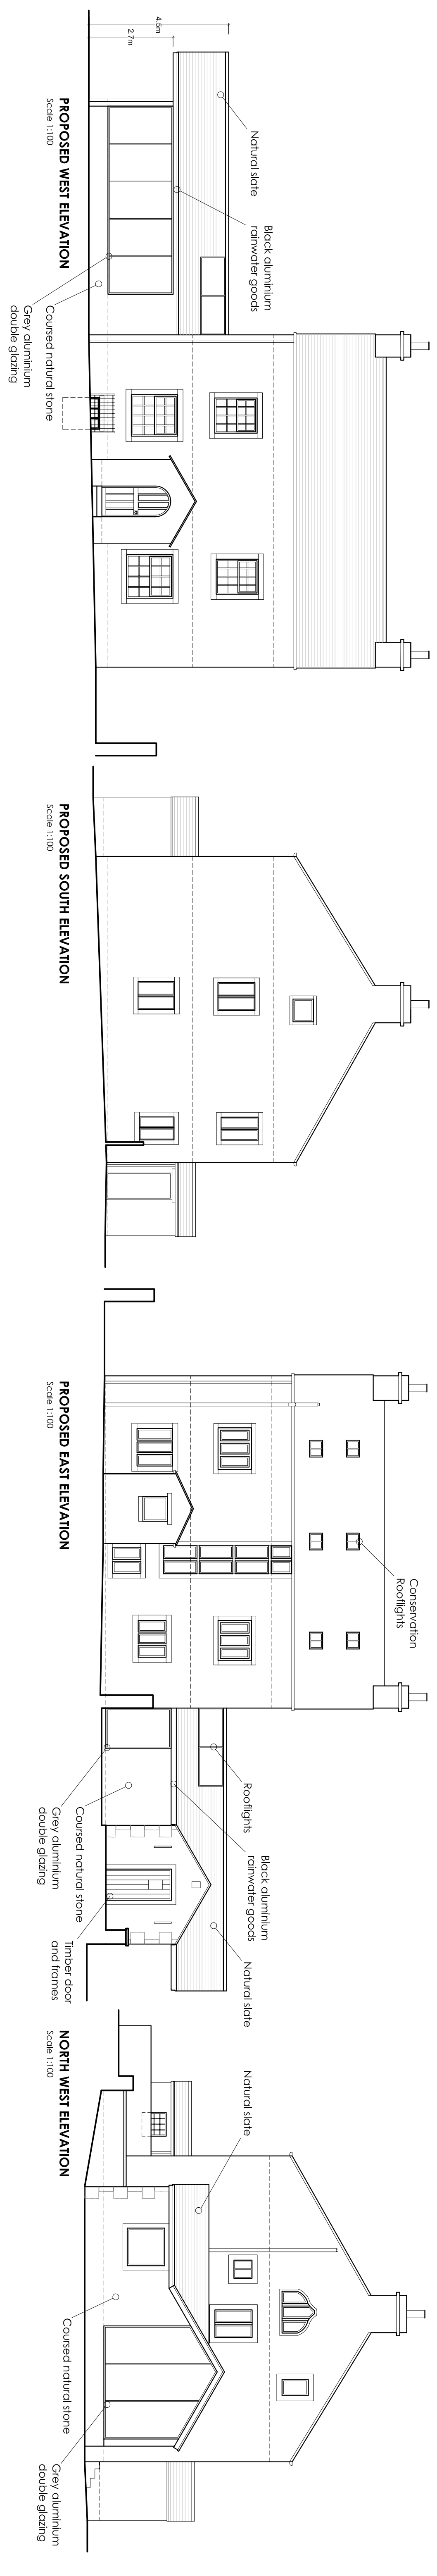


This drawing is to be used in conjunction with all other parts of contract, conditions of sale and other documents before proceeding. Do not scale from the drawing. All dimensions and quantities are to be taken from the drawing. The drawing is the property of the architect and is not to be used for any other purpose without the written consent of the architect. The architect's liability is limited to the professional services provided by him or her.

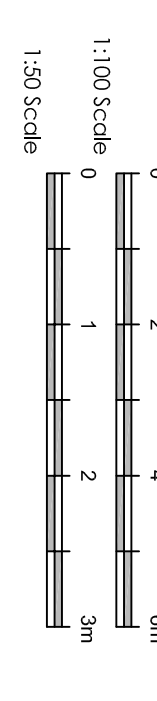

Client: MR AND MRS CARRUTHERS
Site: MISMILL LEAVES HOUSE, MISMILL

Drawn by: PAUL GILGISON
Proposed Extension and Minor Internal Alterations
Floor Plans and Elevations

Scale: Various @ A1 August 2018
Drawn by: Paul Gilgison

SUNDERLAND PEACOCK ARCHITECTS
spa
SUNDERLAND PEACOCK ARCHITECTS LTD
WATERLOO, PARK ROAD, SUNDERLAND
TYNESHIRE, SUNDERLAND, NORTH EAST
1, 2, 100

5603 - 05