
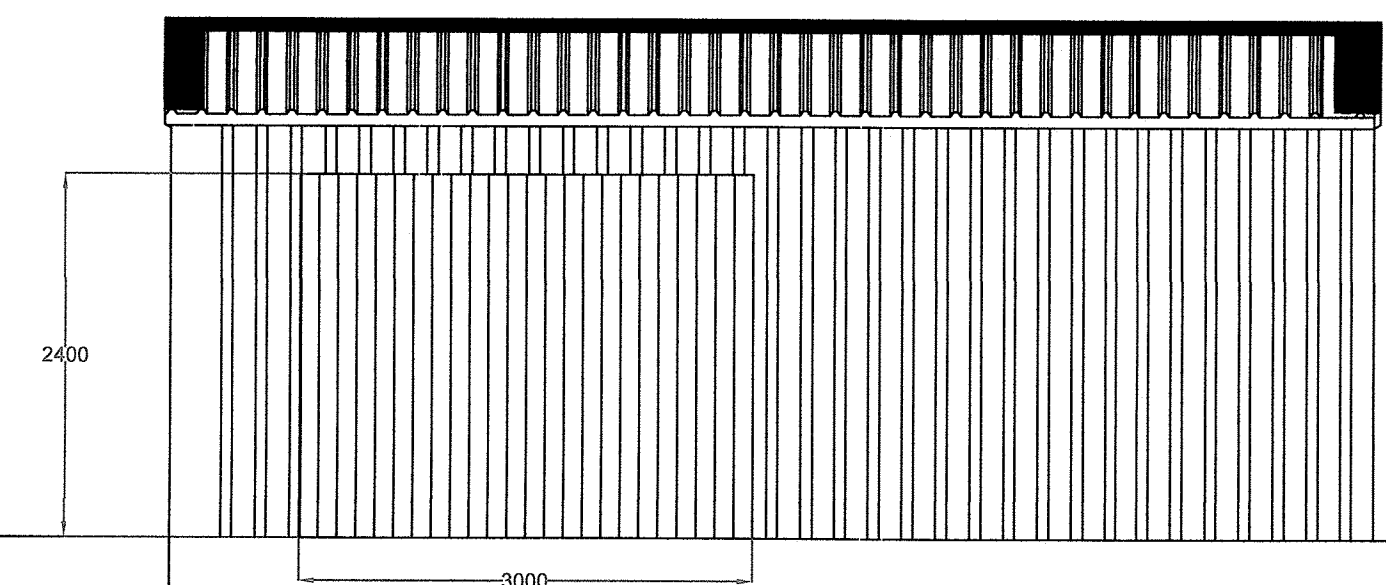
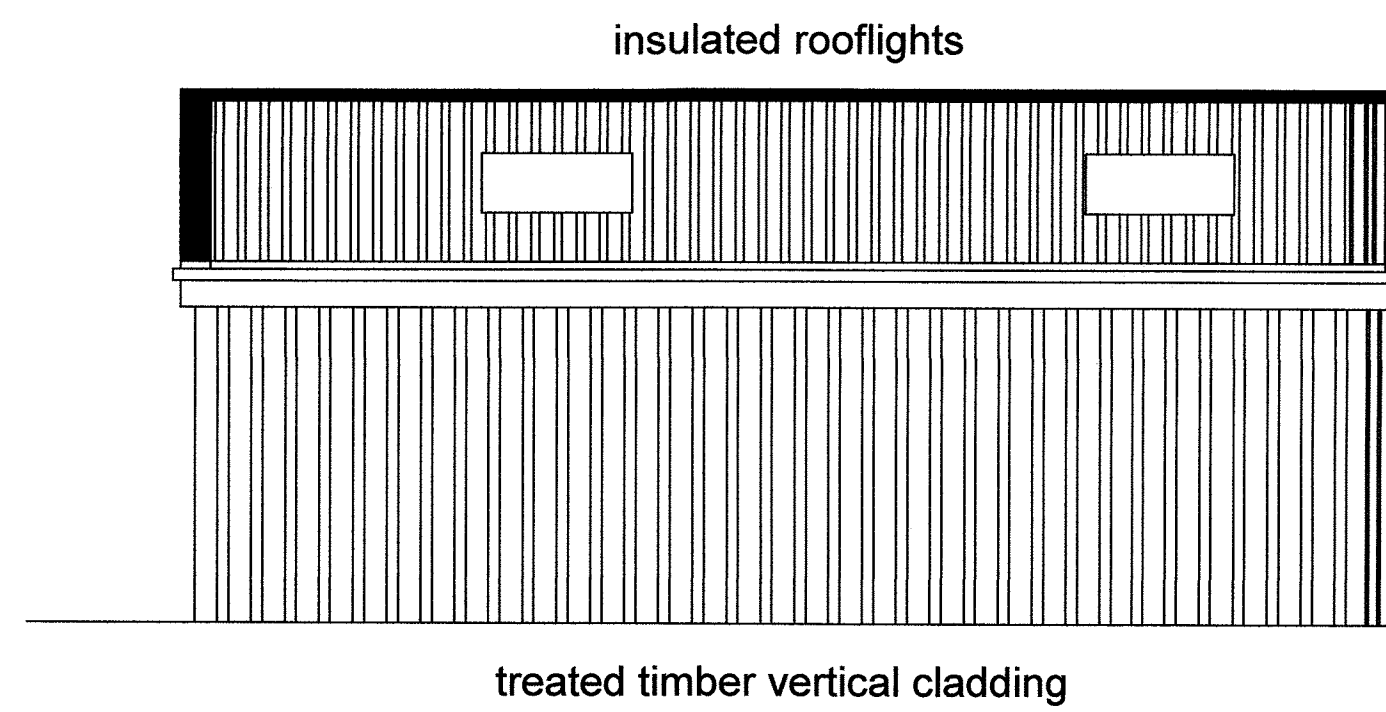
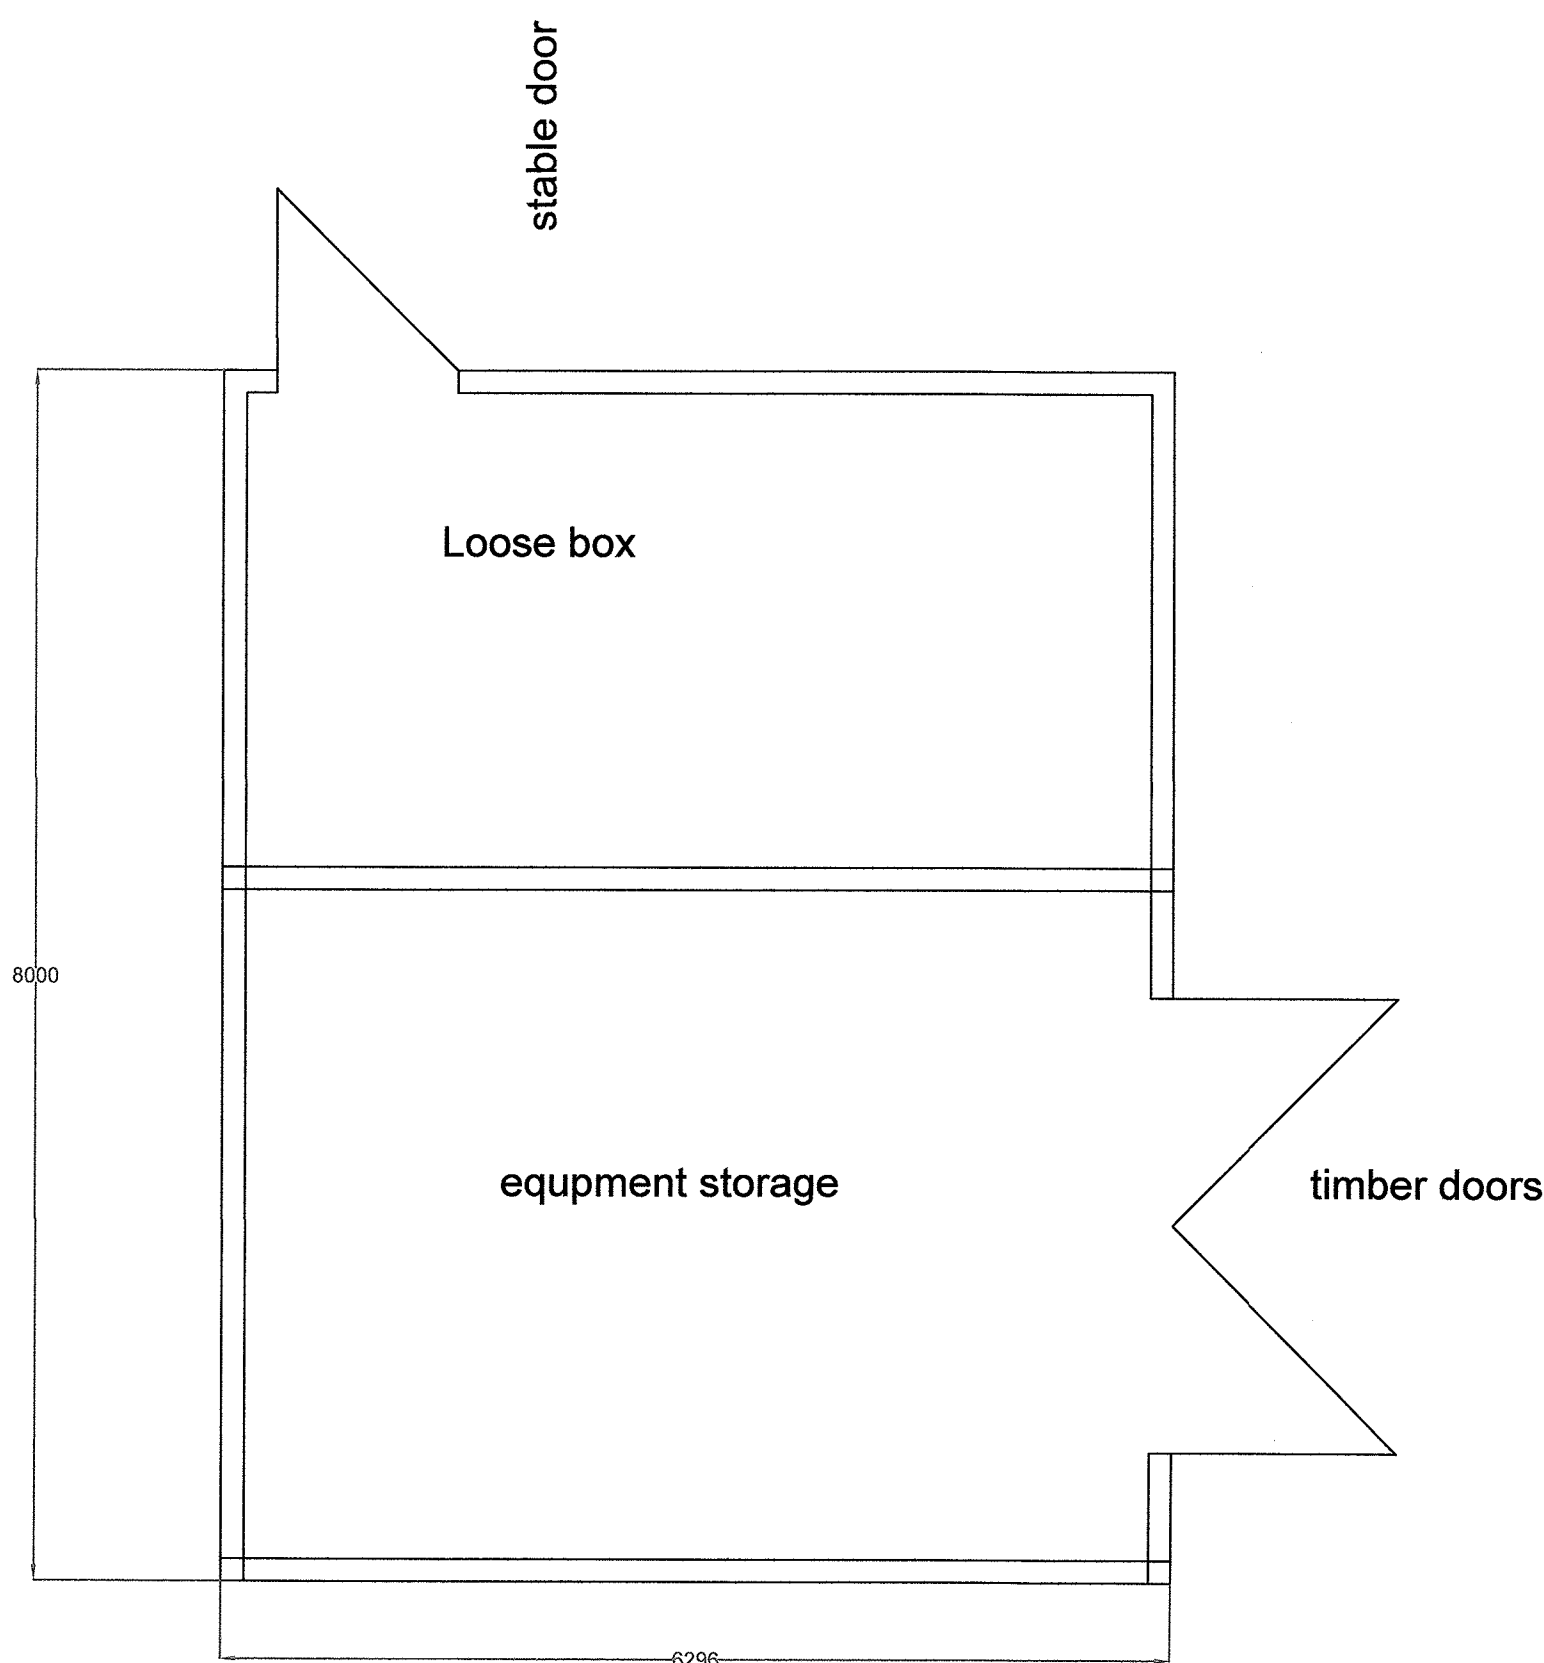
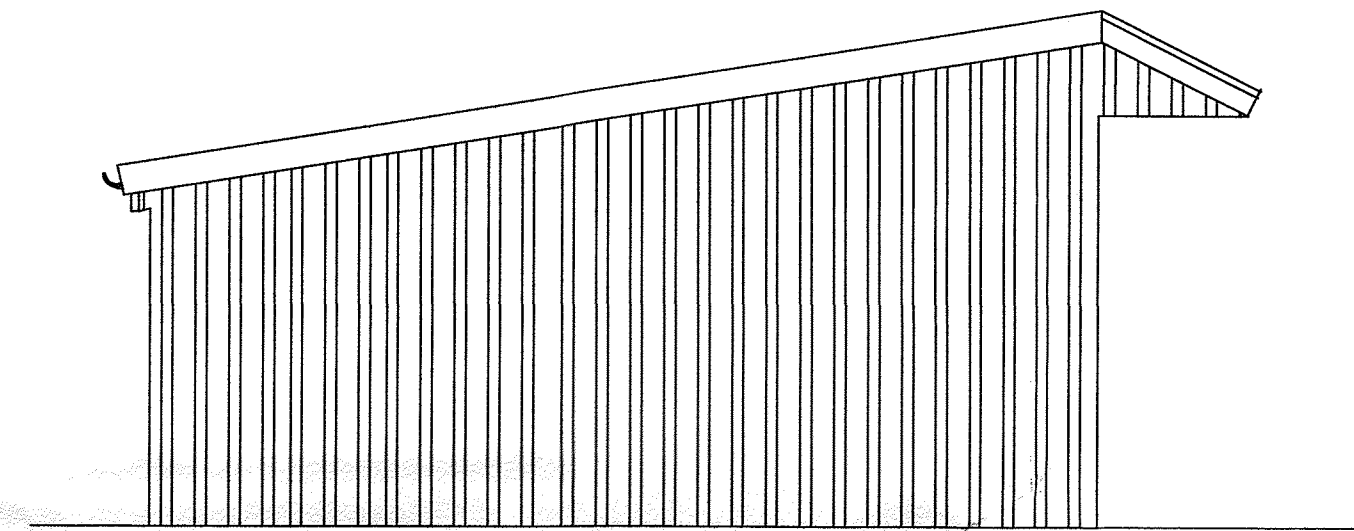
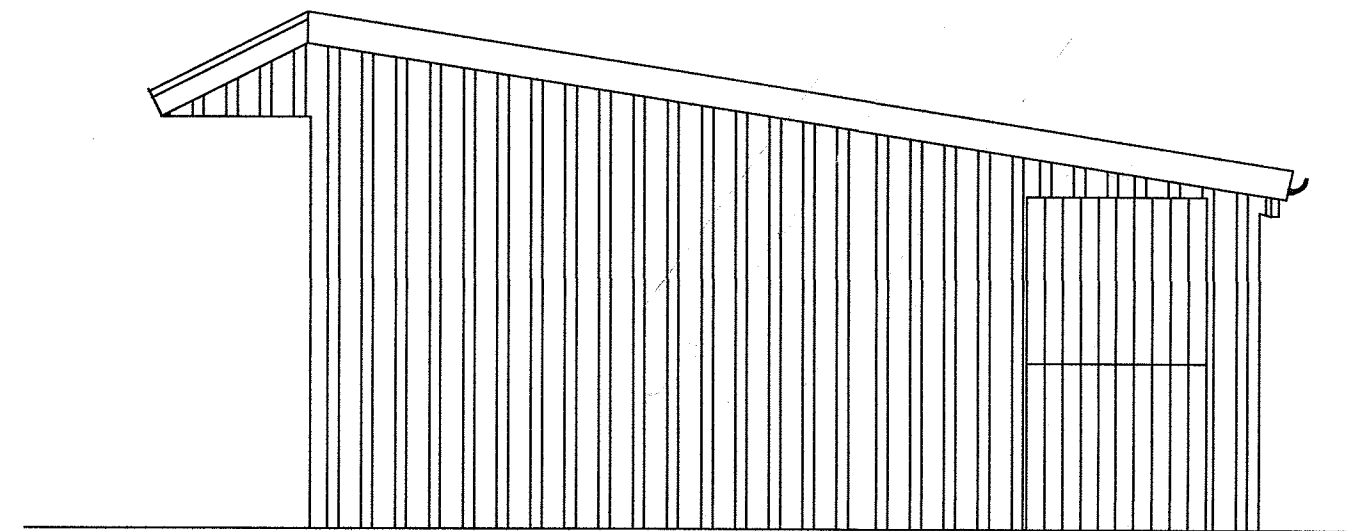


AJH ASSOCIATES Chartered Building Surveyors	
<small> 11 South Hill, Grindleton, BB7 4RU Tel: 01761 475222 Fax: 01761 475223 Email: enquiries@ajhassociates.co.uk www.ajh-associates.co.uk </small>	
Client	Mr D Hearle
Scale	1:1250 1:200
Project	The Ridge High Cliffe Greaves Grindleton BB7 4RU
Date	08/08/2017
Drawn by	ML
Checked by	TH
Ref	3323/102b
<small> DO NOT SCALE FROM DRAWING. CHECK ALL DIMENSIONS ON SITE. THIS DRAWING IS PROVIDED BY COPYRIGHT. IF YOU ARE IN POSSESSION OF ANY PART OF IT, YOU MUST FOR ANY PURPOSES, WITHOUT GAINING PRIOR WRITTEN PERMISSION FROM AJH ASSOCIATES </small>	

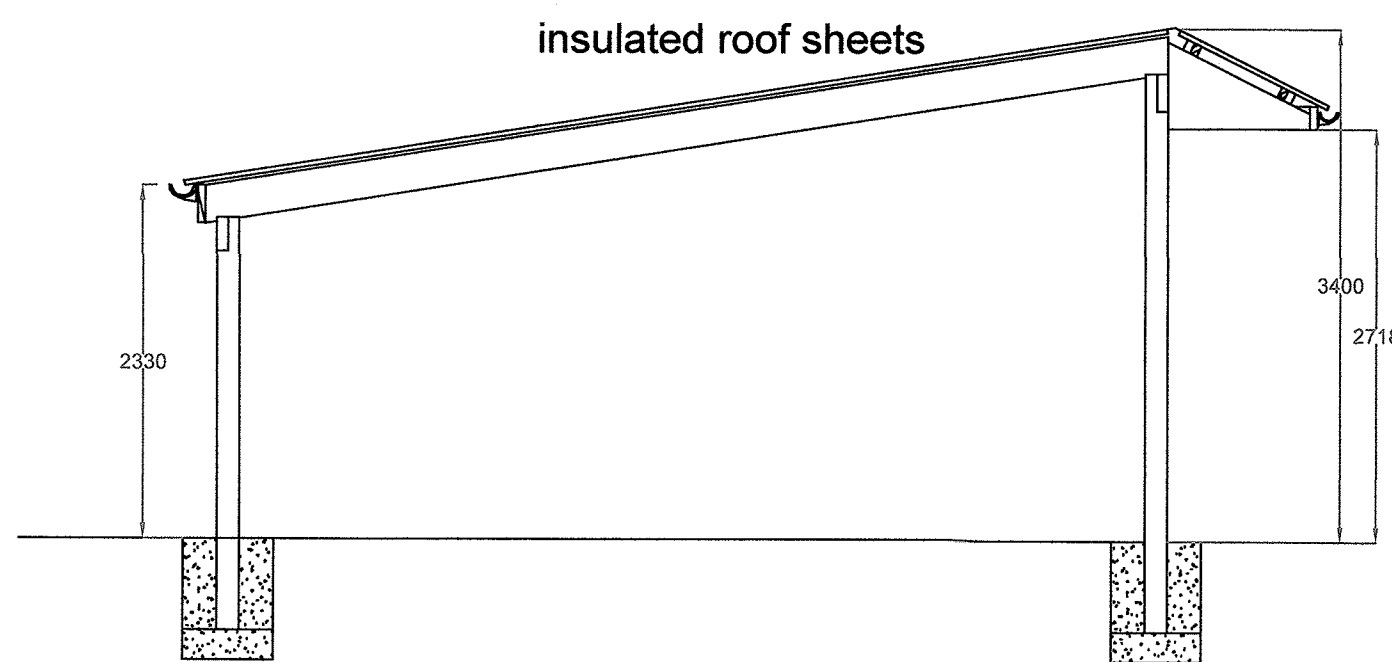

Description	Rev	Date	By

AJH ASSOCIATES

Chartered Building Surveyors

21 Deanfield Court
 Pimlico Link Road
 Clitheroe
 Lancs BB7 1QS

Tel: 01200 429987
 Fax: 01200 429988
 e-mail: info@ajh-associates.co.uk
 www.ajh-associates.co.uk

Client: Mr D HEARLE
 Scale: 1:100

Project: THE RIDGE
 HIGHCLIFFE GREAVES
 GRINDLETON
 Date: JULY 2017
 By: TH



Description: NEW STABLE BUILDING
 Checked: TH

No: 3323/100b


DO NOT SCALE THIS DRAWING. CHECK ALL DIMENSIONS ON SITE.

THIS DRAWING IS PROTECTED BY COPYRIGHT. IT MAY NOT BE REPRODUCED IN ANY FORM OR BY ANY MEANS FOR ANY PURPOSE, WITHOUT GAINING PRIOR WRITTEN PERMISSION FROM AJH ASSOCIATES


site plan showing existing trees and hedges unaffected by the proposed building

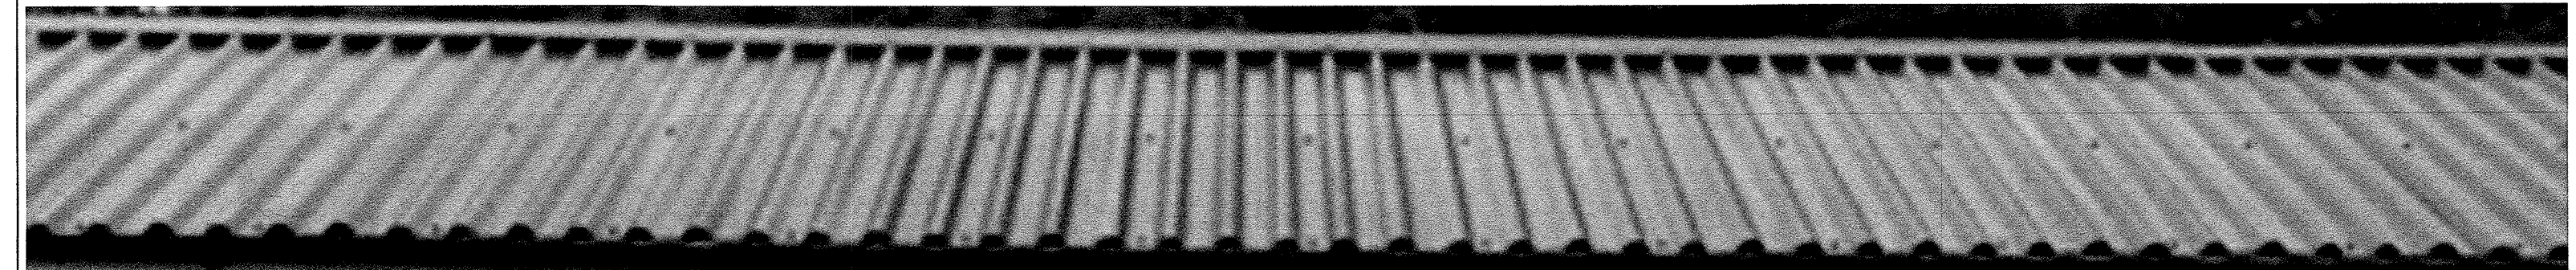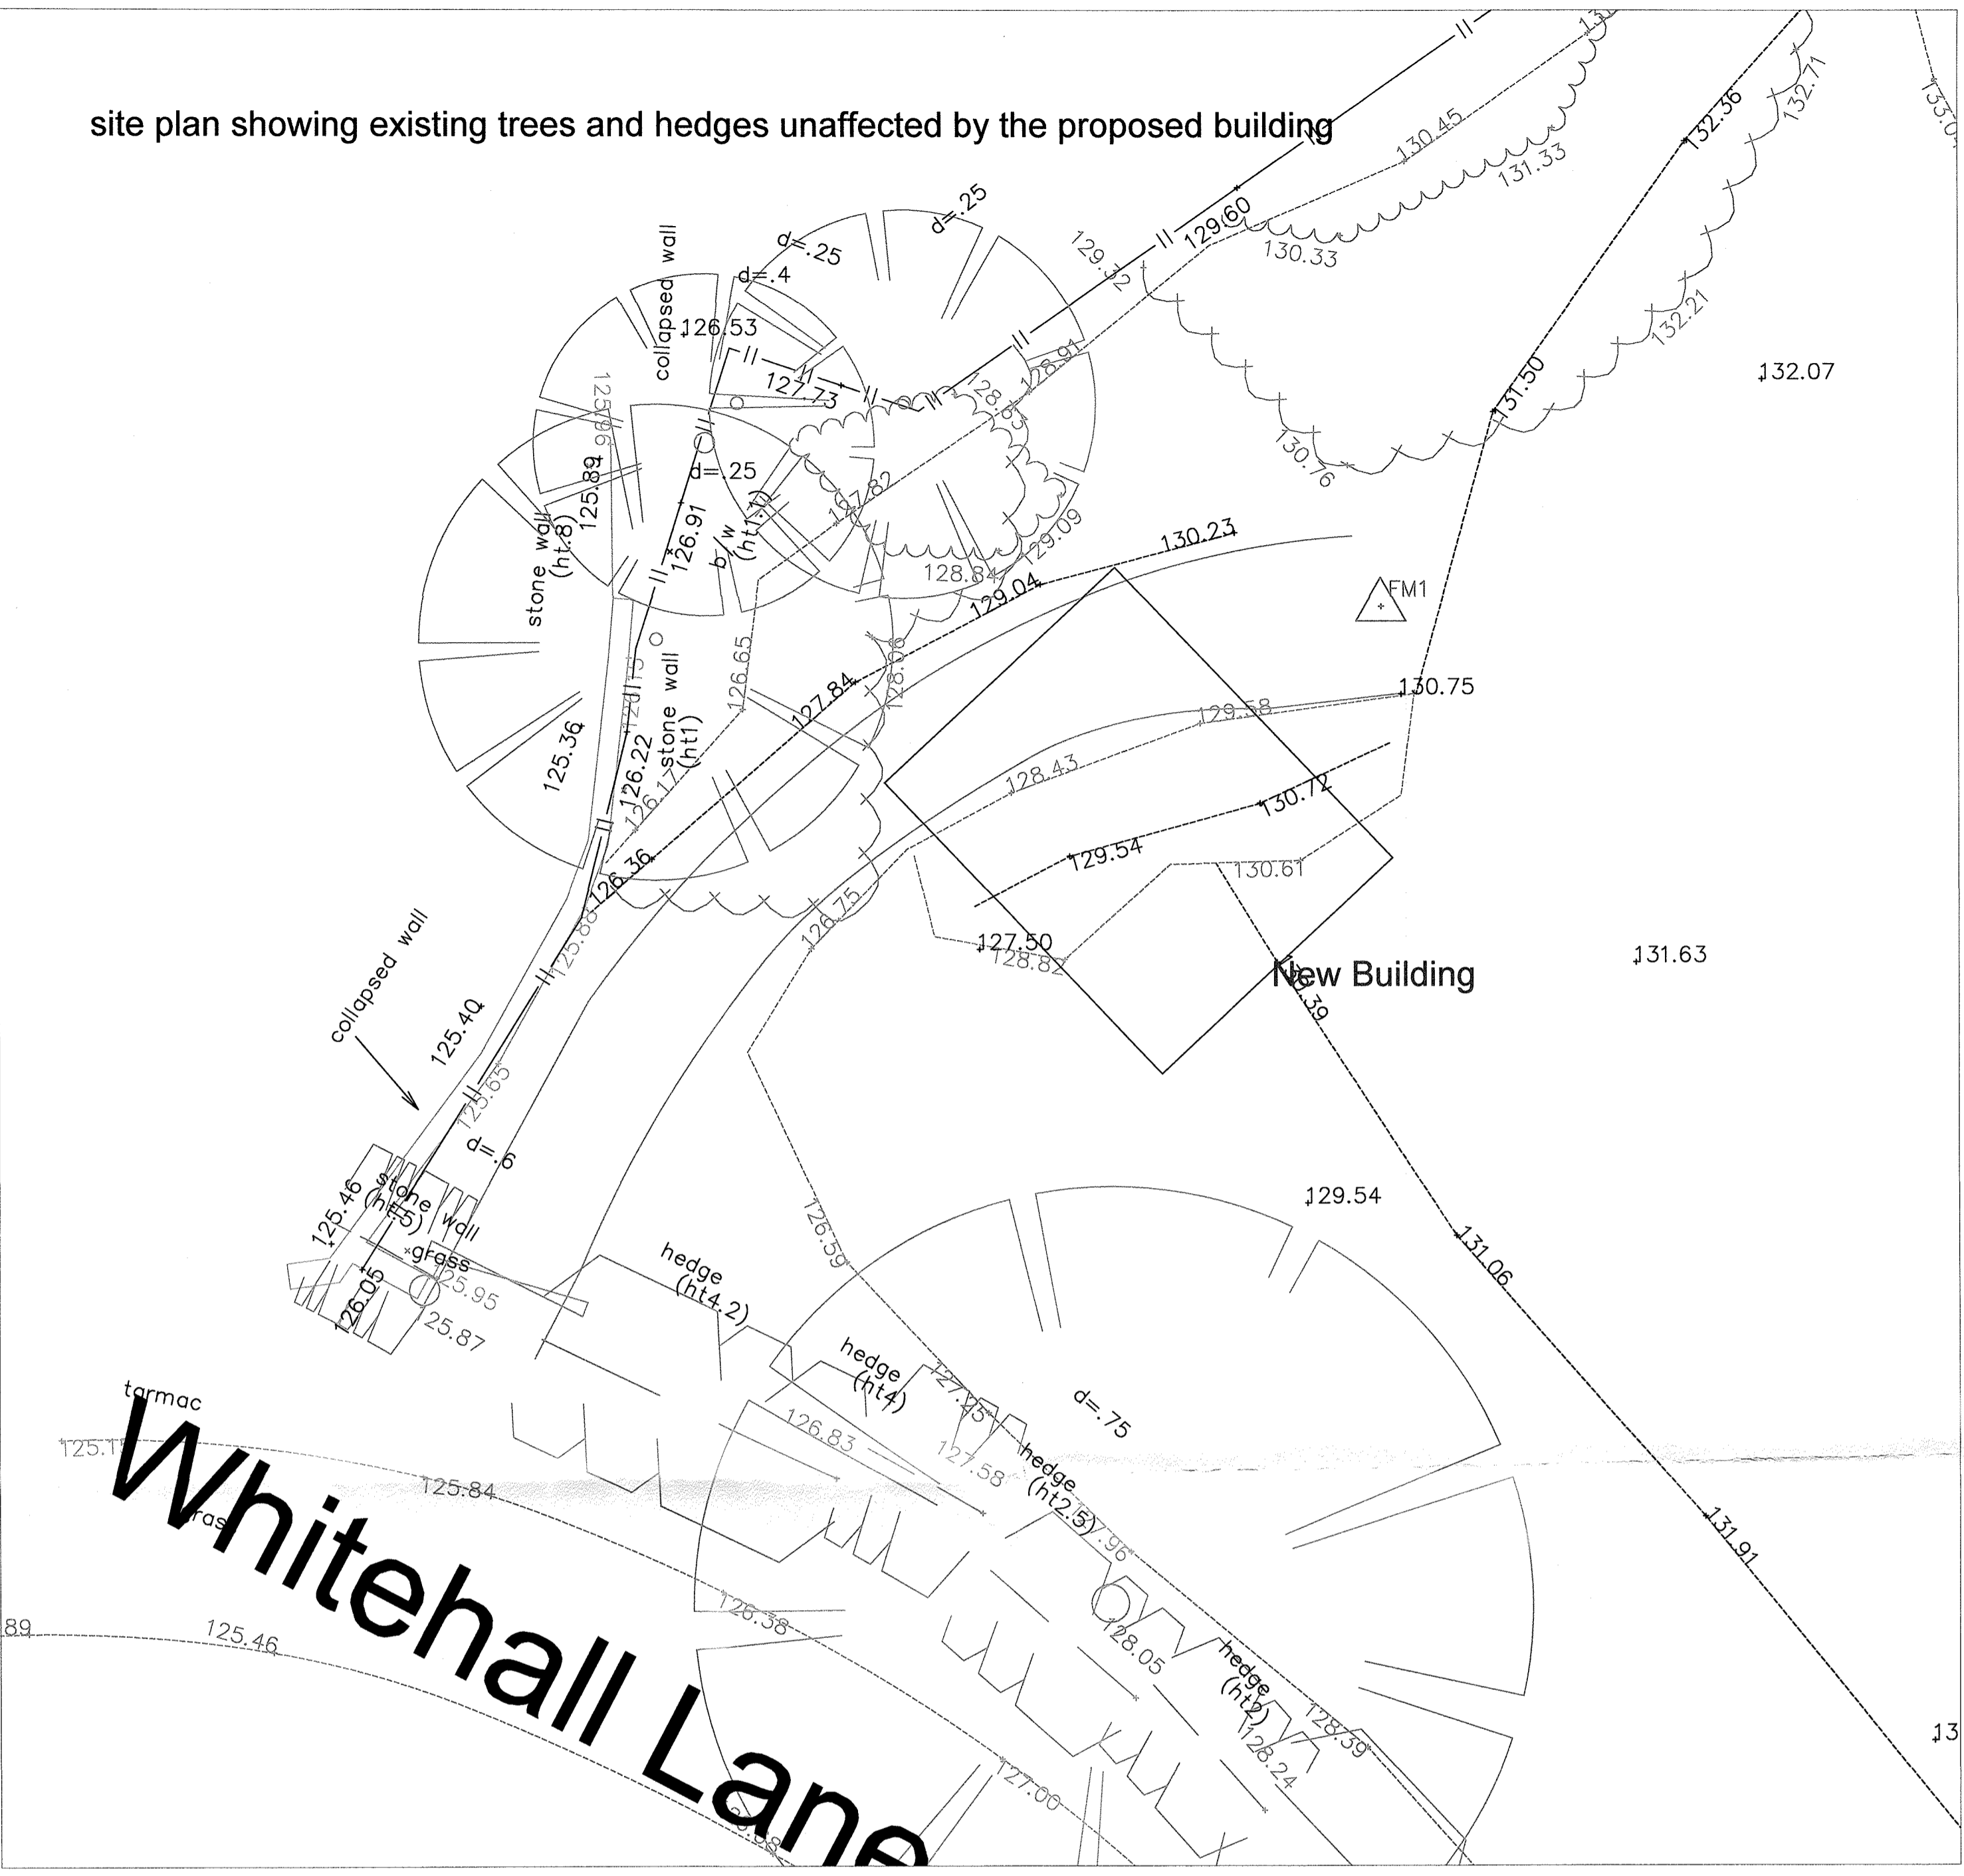

Box section steel roof sheets, colour: Blue slate

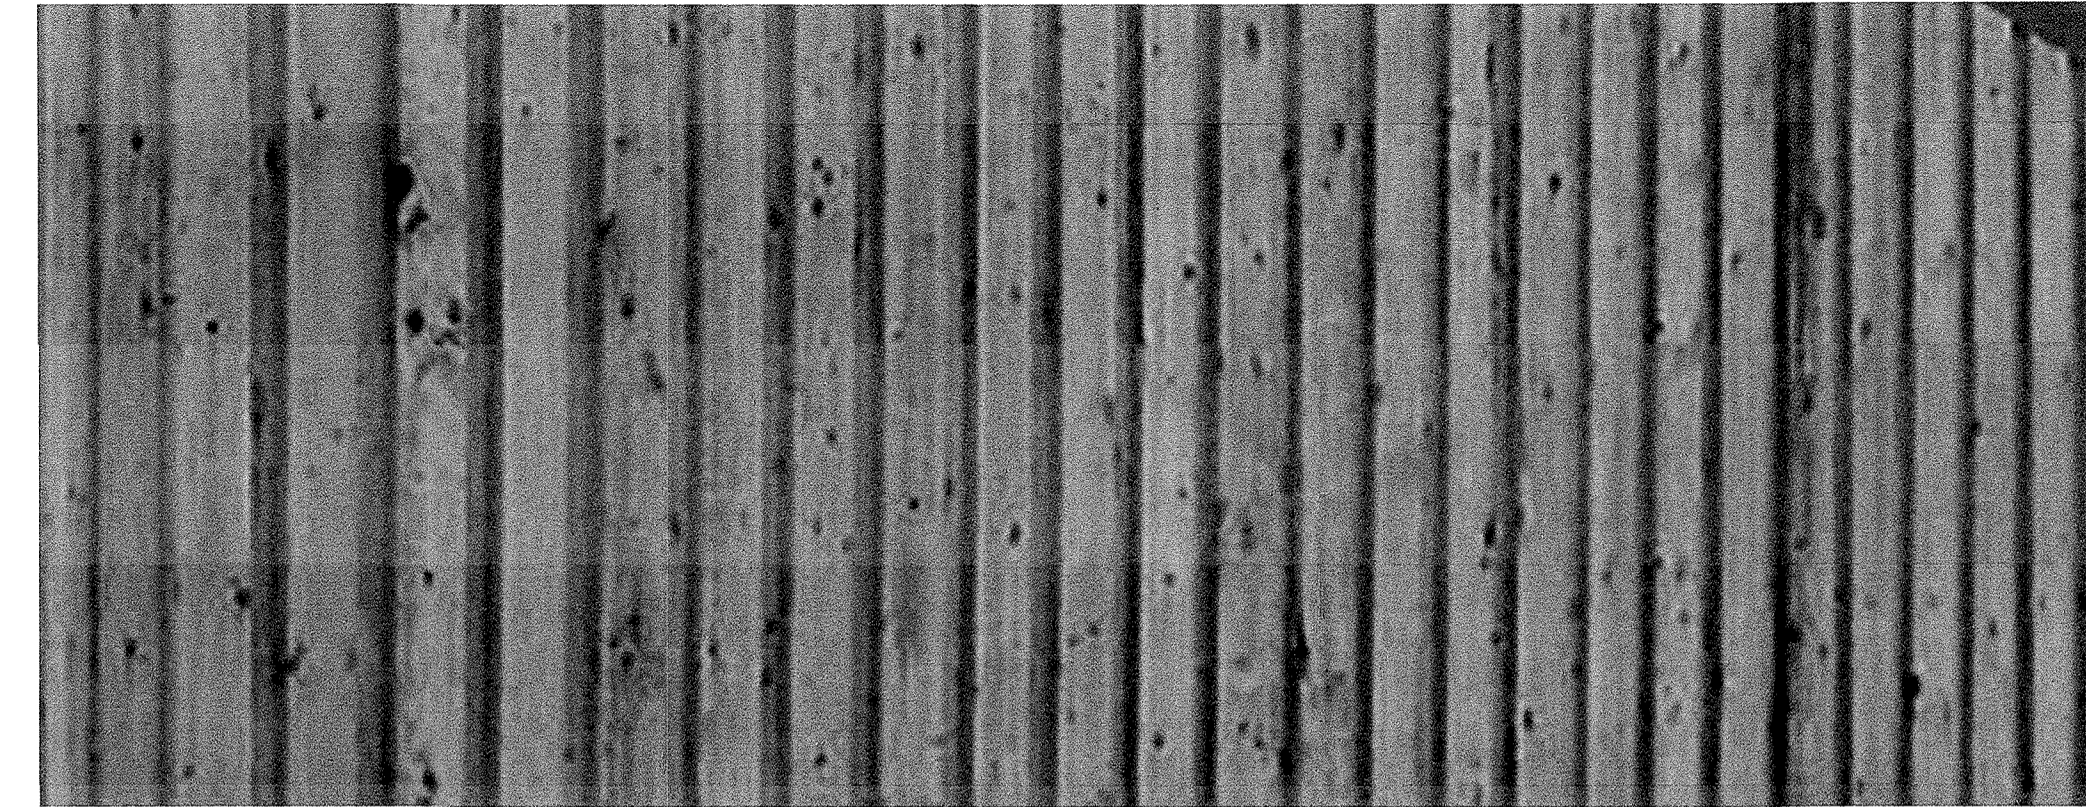

Vertical treated timber cladding

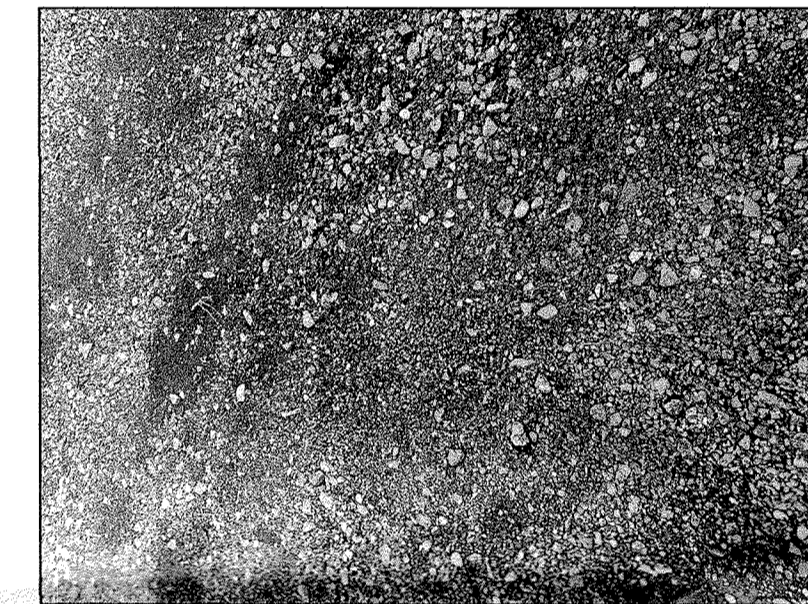

Gravel to be used around building



Proposed manure storage/composting site



Tarmac entrance from highway



Timber access gate

Description	Rev	Date	By

AJH ASSOCIATES
Chartered Building Surveyors

21 Deanfield Court
Fimlico Link Road
Clitheroe
Lancs BB7 1QS
Tel: 01200 429947
Fax: 01200 429988
e-mail: info@ajh-associates.co.uk
www.ajh-associates.co.uk

Client	Mr D HEARLE	Scale	1:100 @A1
--------	-------------	-------	-----------

Project	THE RIDGE HIGHCLIFFE GREAVES GRINDLETON	Date	06/07/2018
---------	---	------	------------

By	ML
----	----

Description	NEW STABLE BUILDING PROPOSED MATERIALS & LANDSCAPING	Checked	TH.
-------------	---	---------	-----

No.	3323/110b
-----	-----------

DO NOT SCALE THIS DRAWING. CHECK ALL DIMENSIONS ON SITE

THIS DRAWING IS PROTECTED BY COPYRIGHT. IT MAY NOT BE REPRODUCED IN ANY FORM OR BY ANY MEANS FOR ANY PURPOSE, WITHOUT GAINING PRIOR WRITTEN PERMISSION FROM AJH ASSOCIATES