


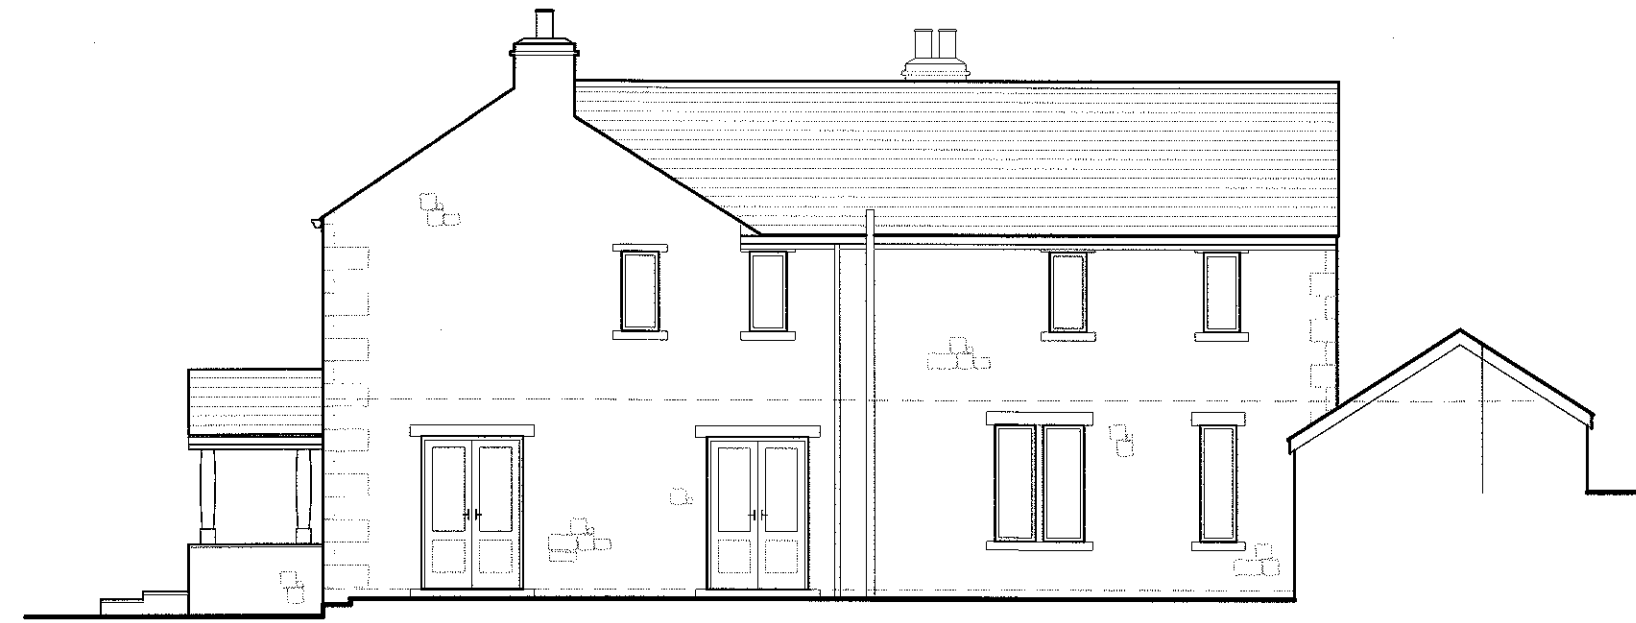


West Elevation
1:100 Scale

Datum Line +80.000



South Elevation
1:100 Scale

Datum Line +80.000

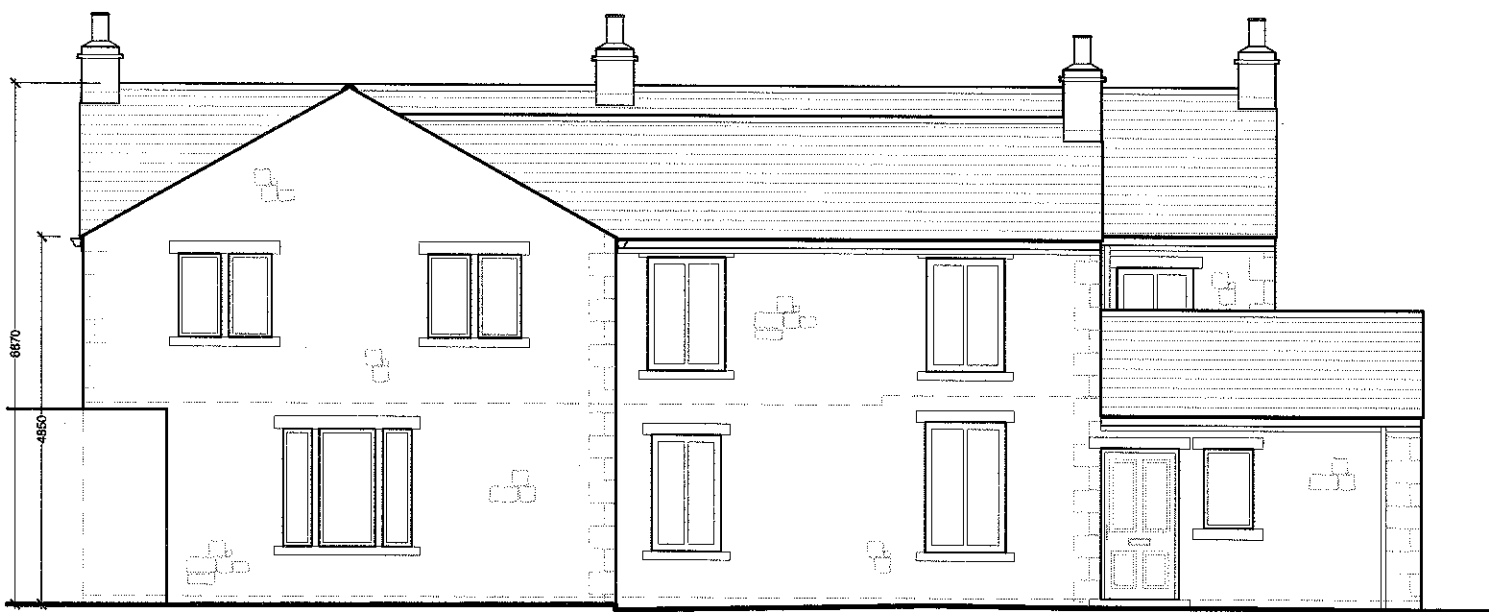


East Elevation
1:100 Scale

Datum Line +80.000




North Elevation
1:100 Scale

Datum Line +80.000

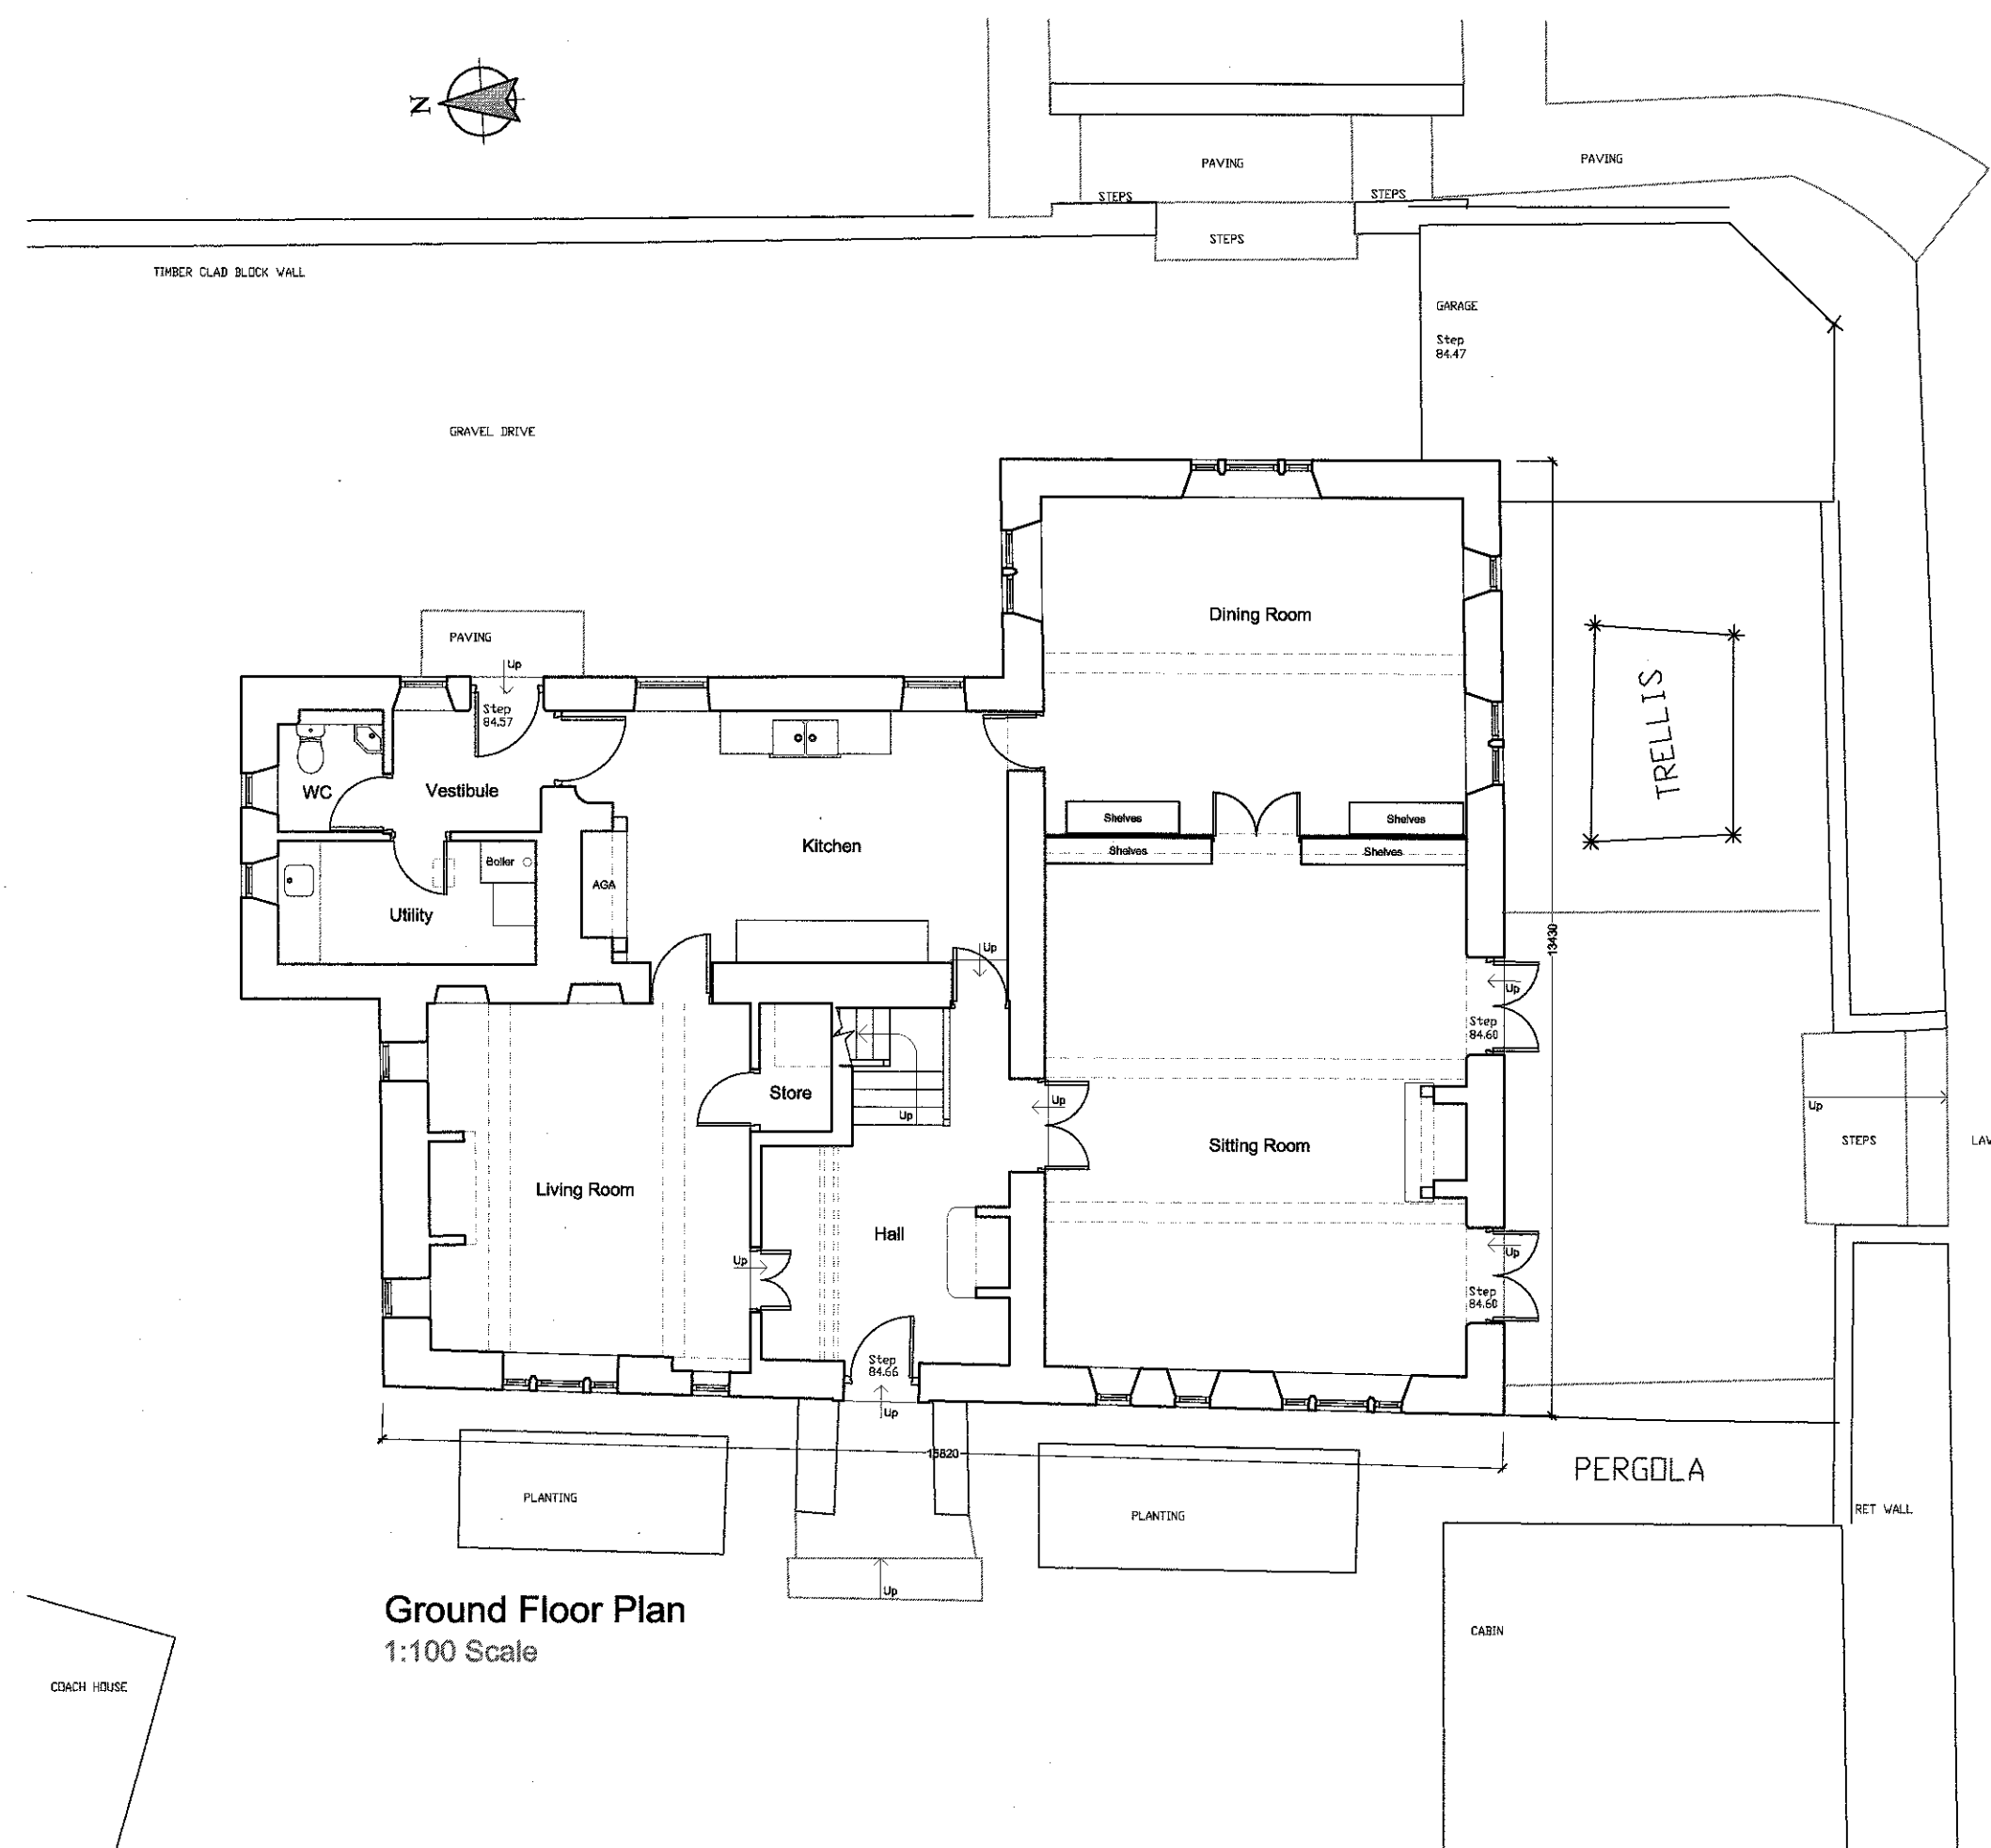

Ground Floor Plan
1:100 Scale

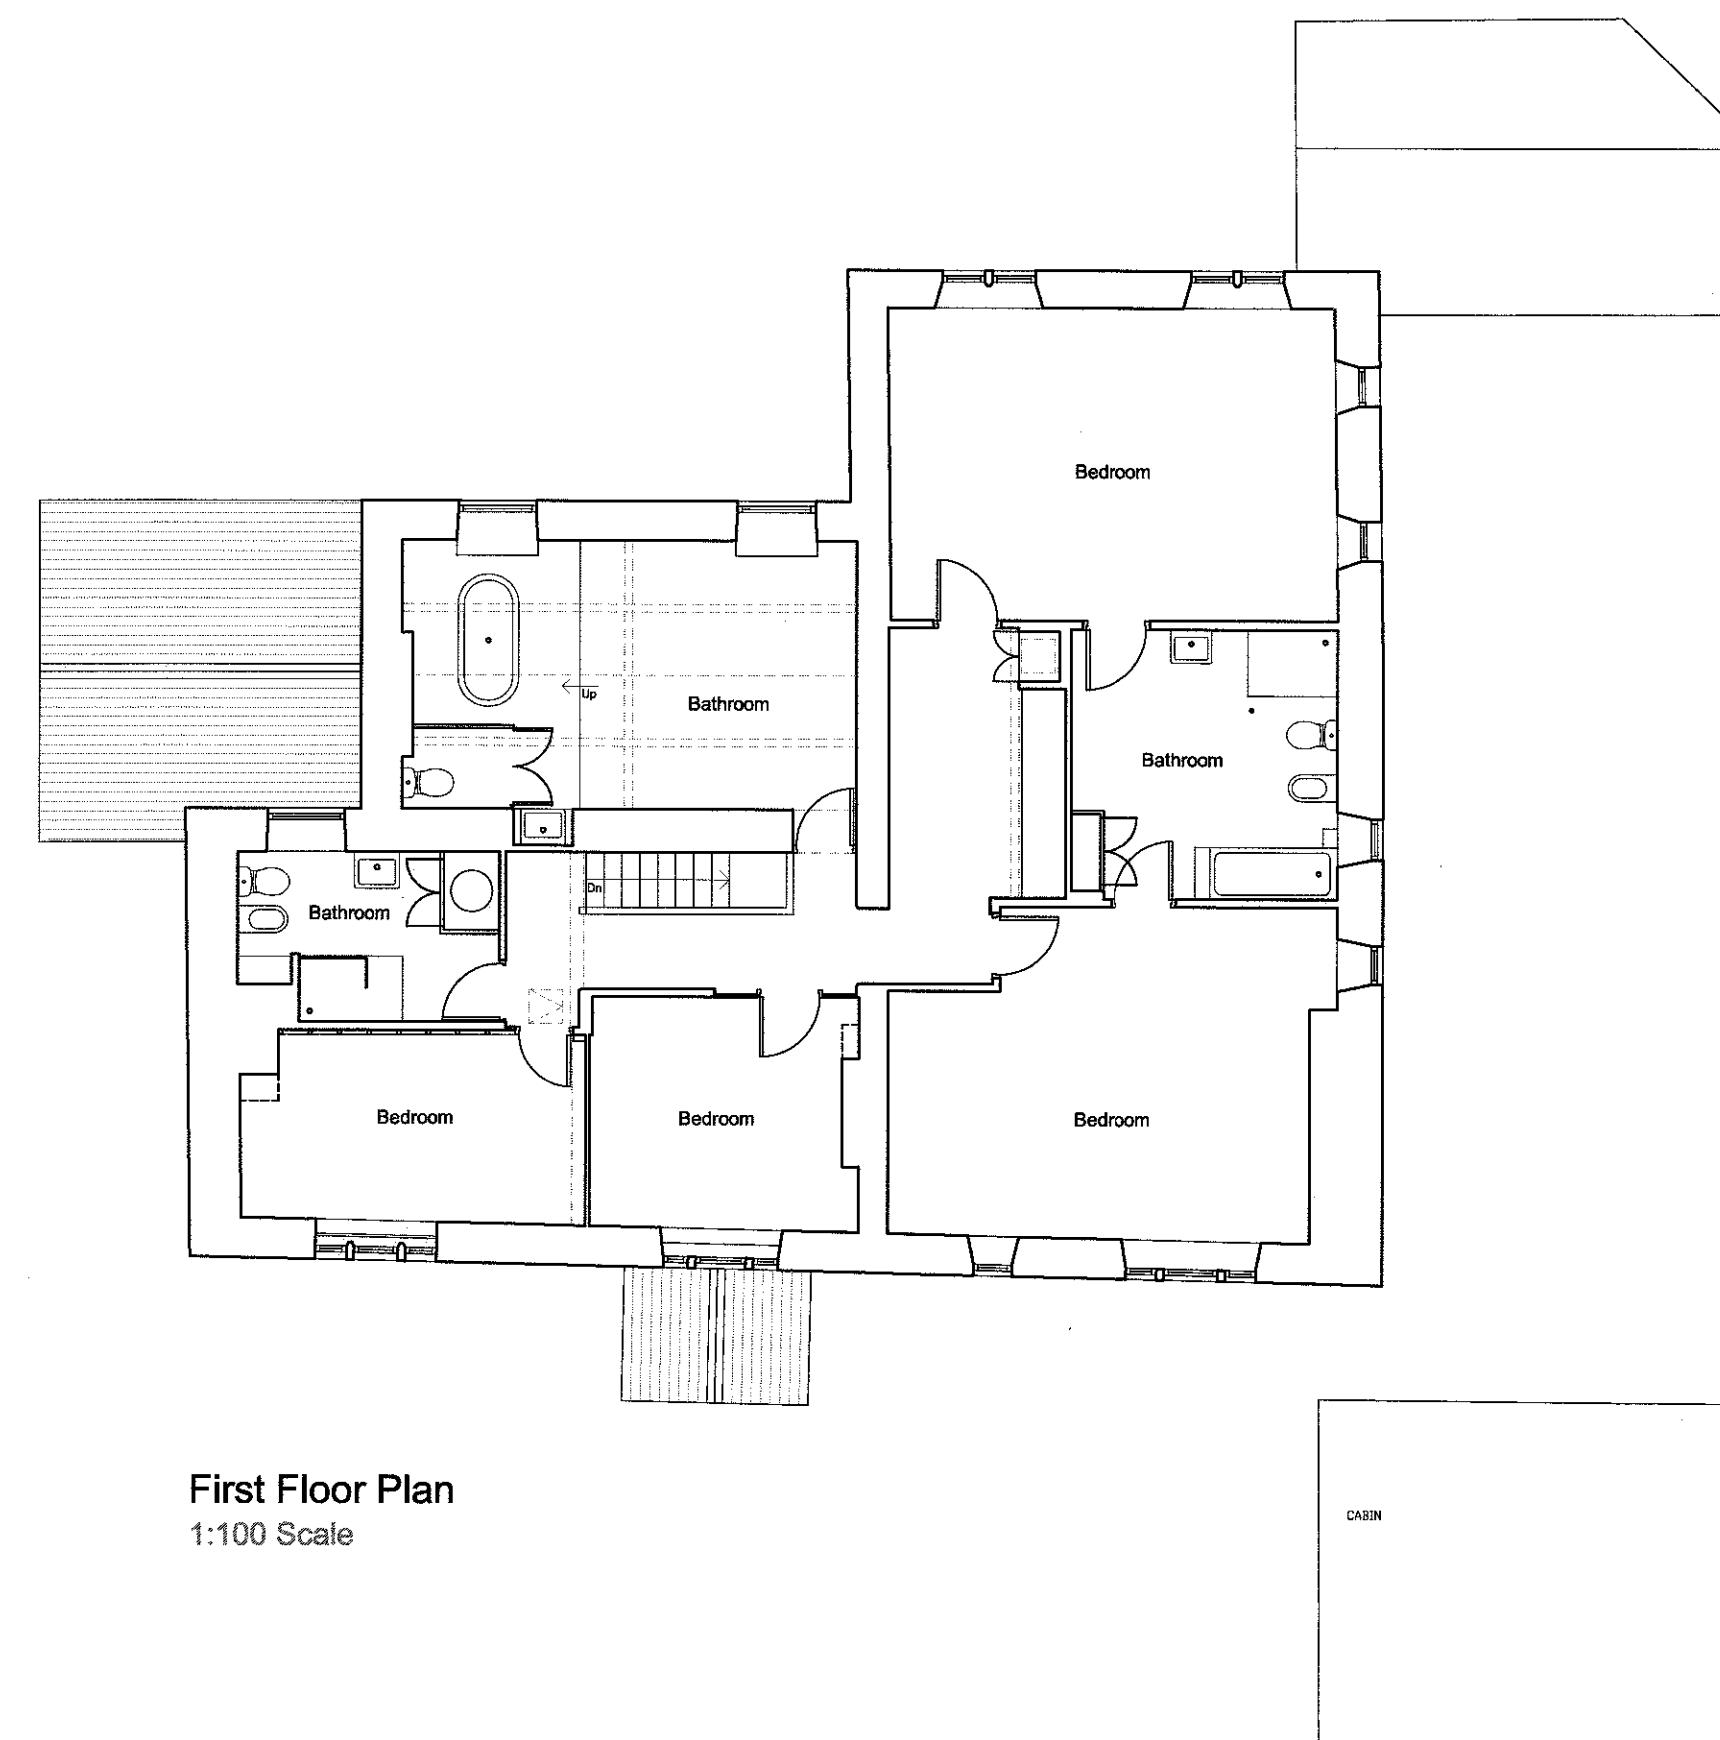

First Floor Plan
1:100 Scale

REVISIONS:

Rev A - Quirons indicated. Other minor amendments to survey. - 16.08.18 - NE
Rev B - Dimensions added. - 13.09.18 - NE

Client
Mr and Mrs Fort

Job Title
Proposed Extension and Alterations to:
Sagar Fold House,
Withill Fold,
Clitheroe

3201800327

Drawing Title
Existing Floor Plans and Elevations

Scale
1:100 @ A1

Date
July 2018

Drawn
NE

spa
SUNDERLAND PEACOCK & ASSOCIATES LTD.
ARCHITECTS
HAZELBRIER, PIMLICO ROAD, CLITHEROE
LANCASHIRE, BB9 2AG
T 01200 423178 F 01200 427328
E info@sunderlandpeacock.com
www.sunderlandpeacock.com

5660 - 02

Rev
B