
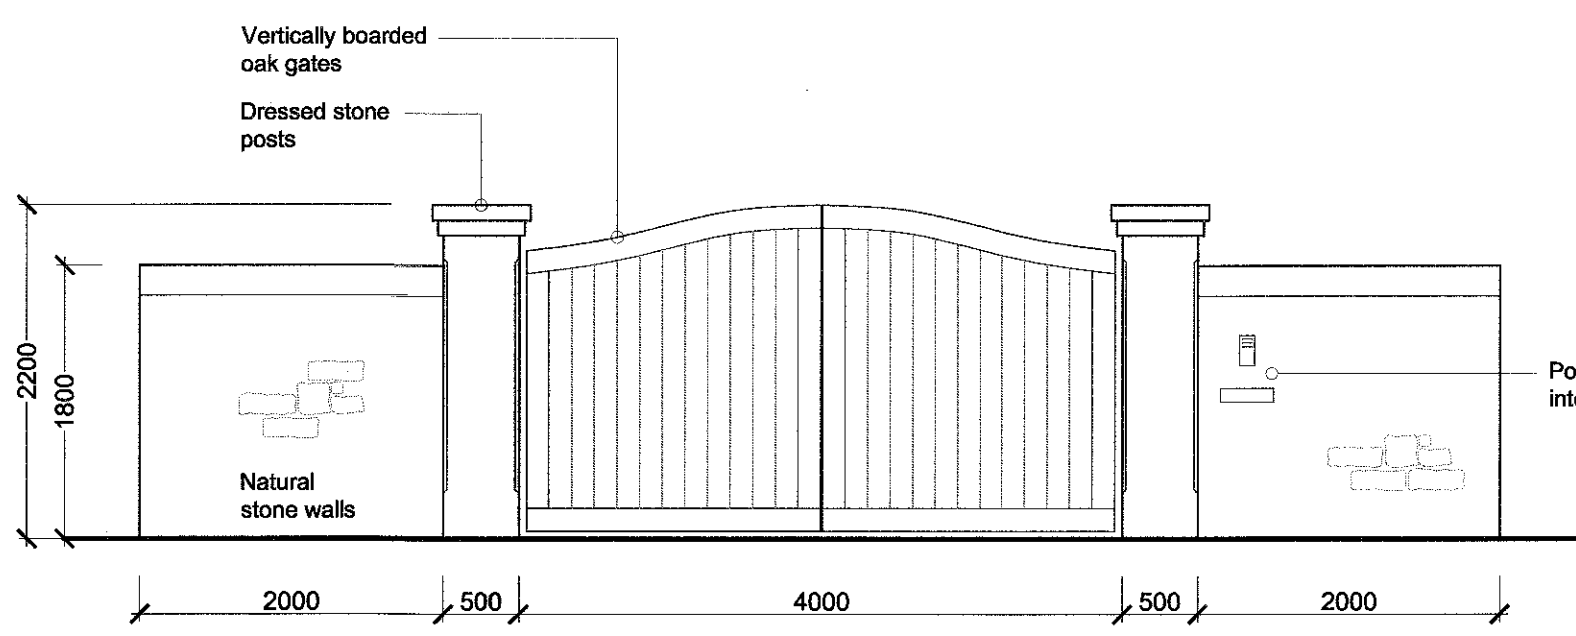


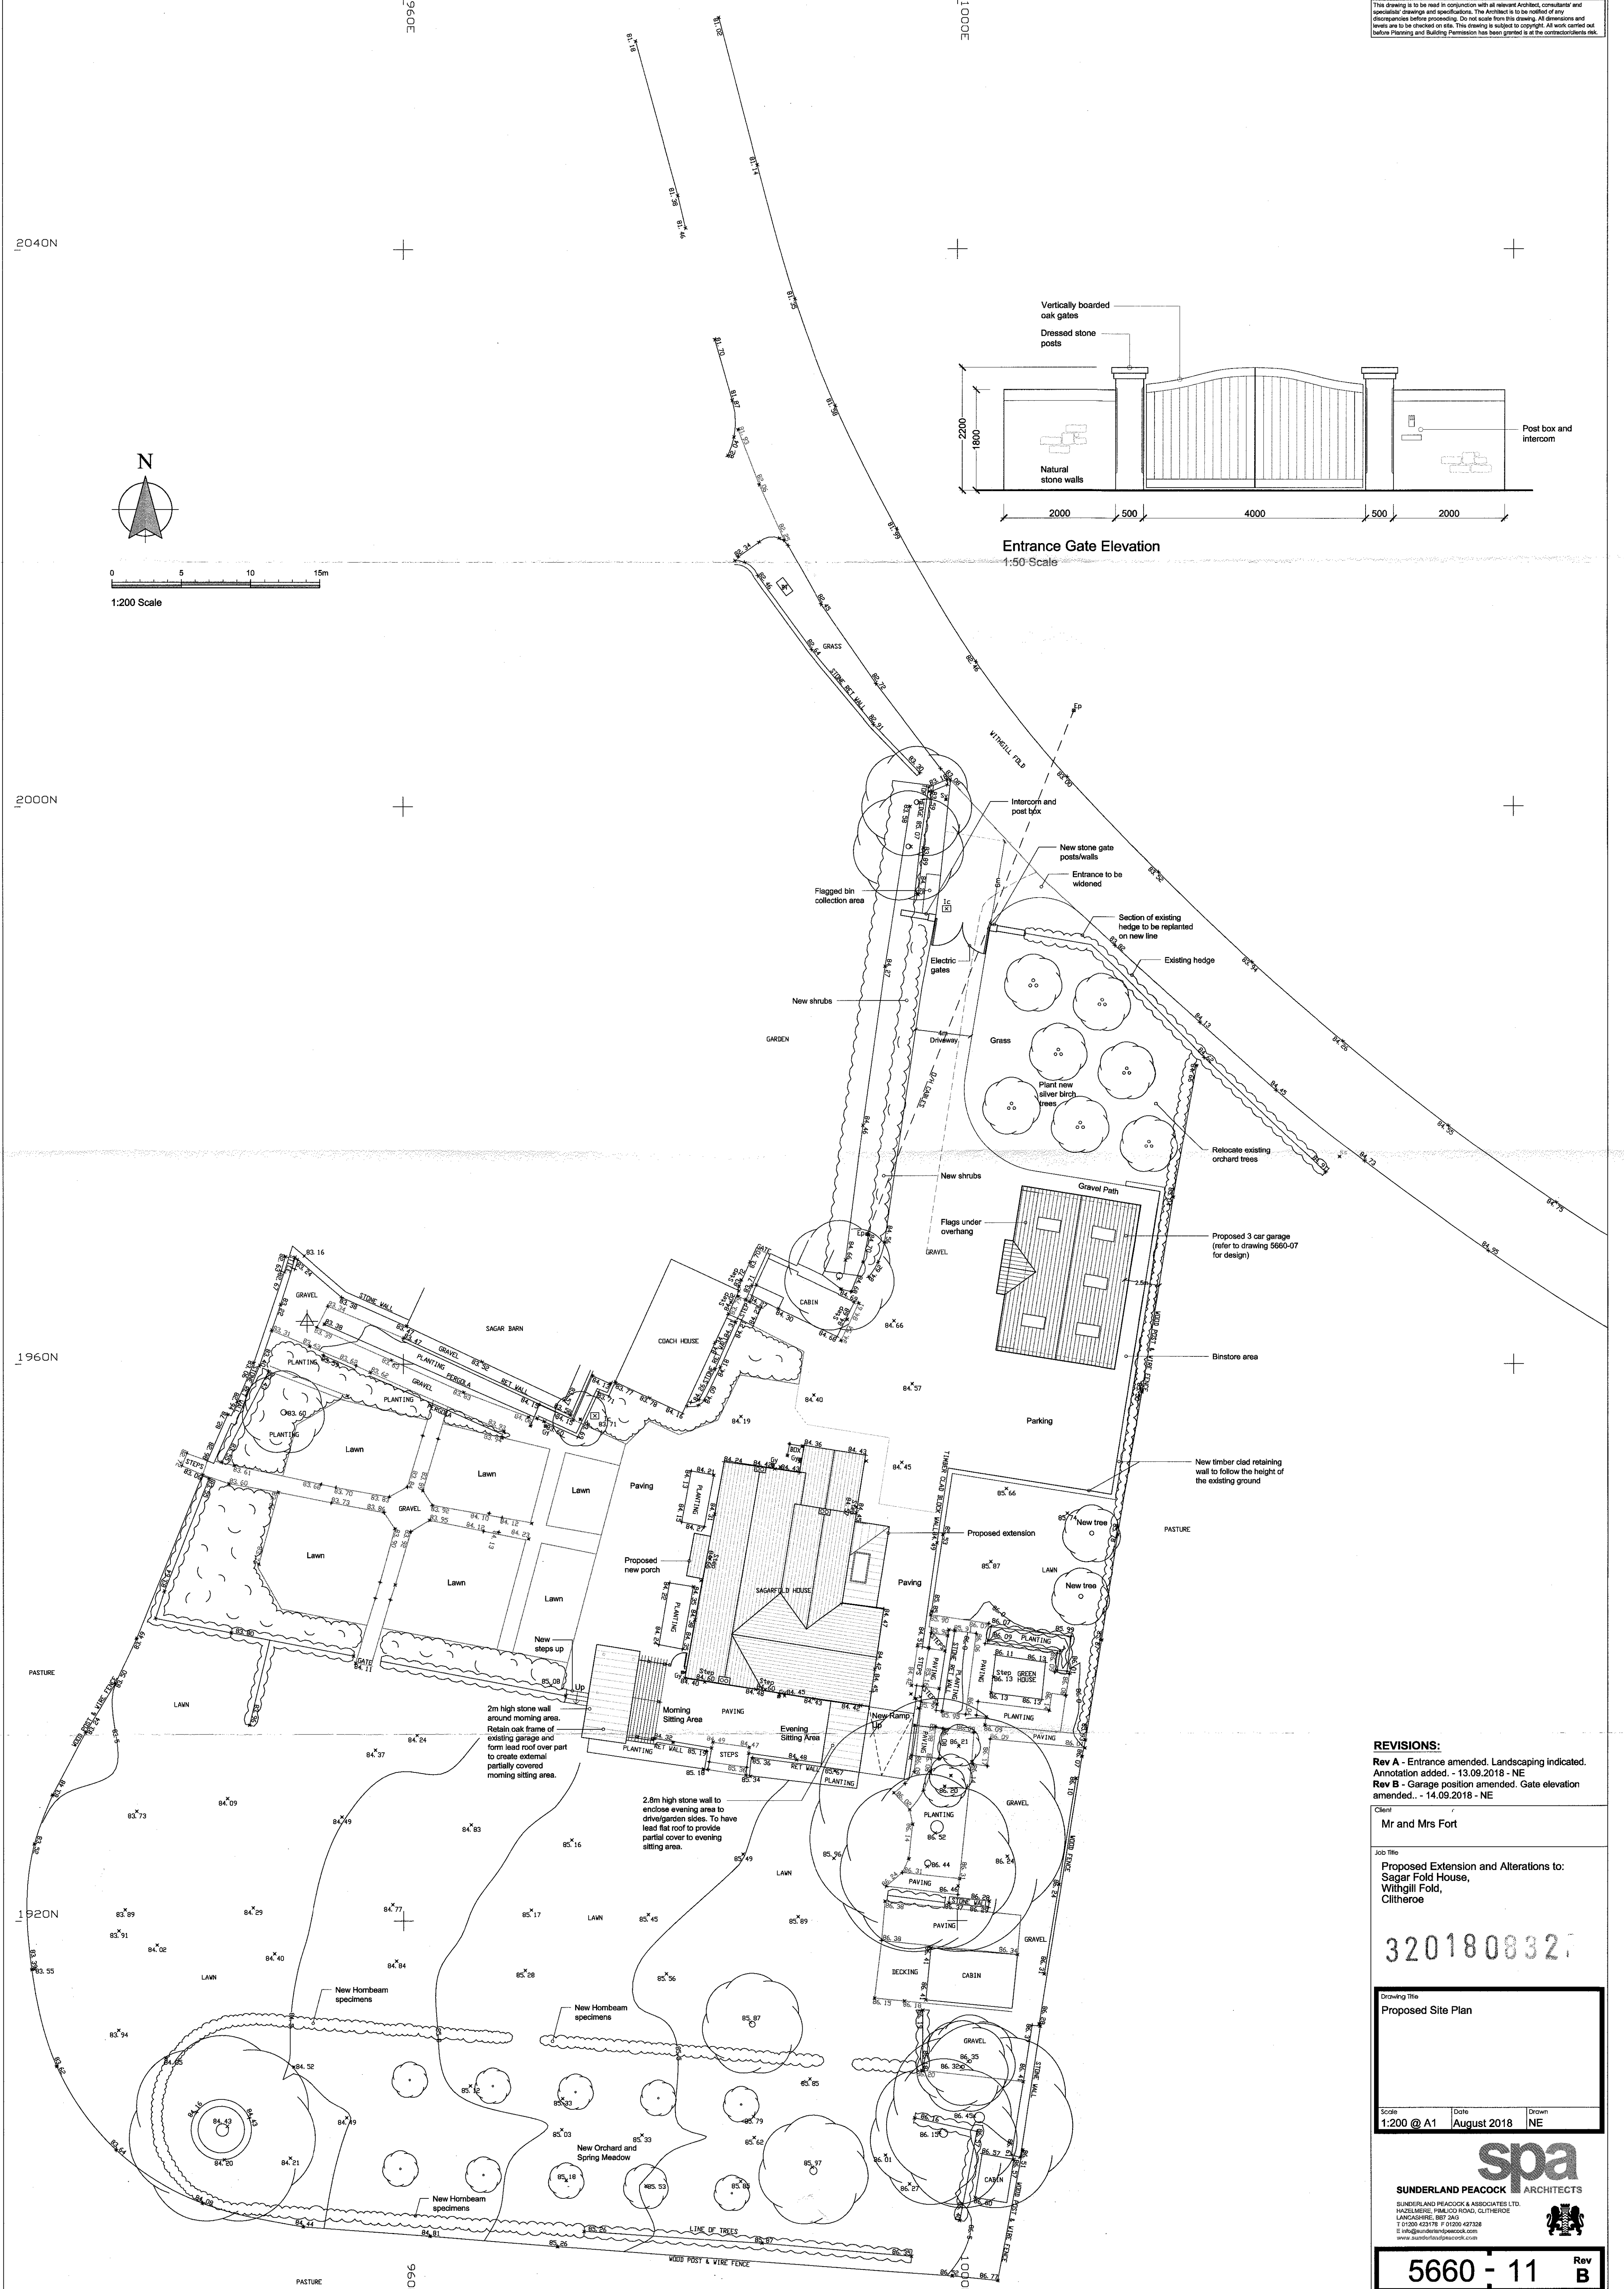

REVISIONS:
Rev A - Entrance amended. Landscaping indicated.
Annotation added. - 13.09.2018 - NE
Rev B - Garage position amended. Gate elevation amended. - 14.09.2018 - NE

Client
Mr and Mrs Fort

Job Title
**Proposed Extension and Alterations to:
Sagar Fold House,
Withgill Fold,
Clitheroe**

320180832

Drawing Title
Proposed Site Plan

Scale
1:200 @ A1

Date
August 2018

Drawn
NE

spa
ARCHITECTS

SUNDERLAND PEACOCK & ASSOCIATES LTD.
HAZELMEAD, PARK ROAD, CLITHEROE
LANCASHIRE, BB7 2AG
T 01204 431178 F 01204 431178
E info@sunderlandpeacock.com
www.sunderlandpeacock.com

5660 - 11

Rev
B