


East Elevation  
1:50 Scale


North Elevation  
1:50 Scale

Party Wall line

West Elevation  
1:50 Scale

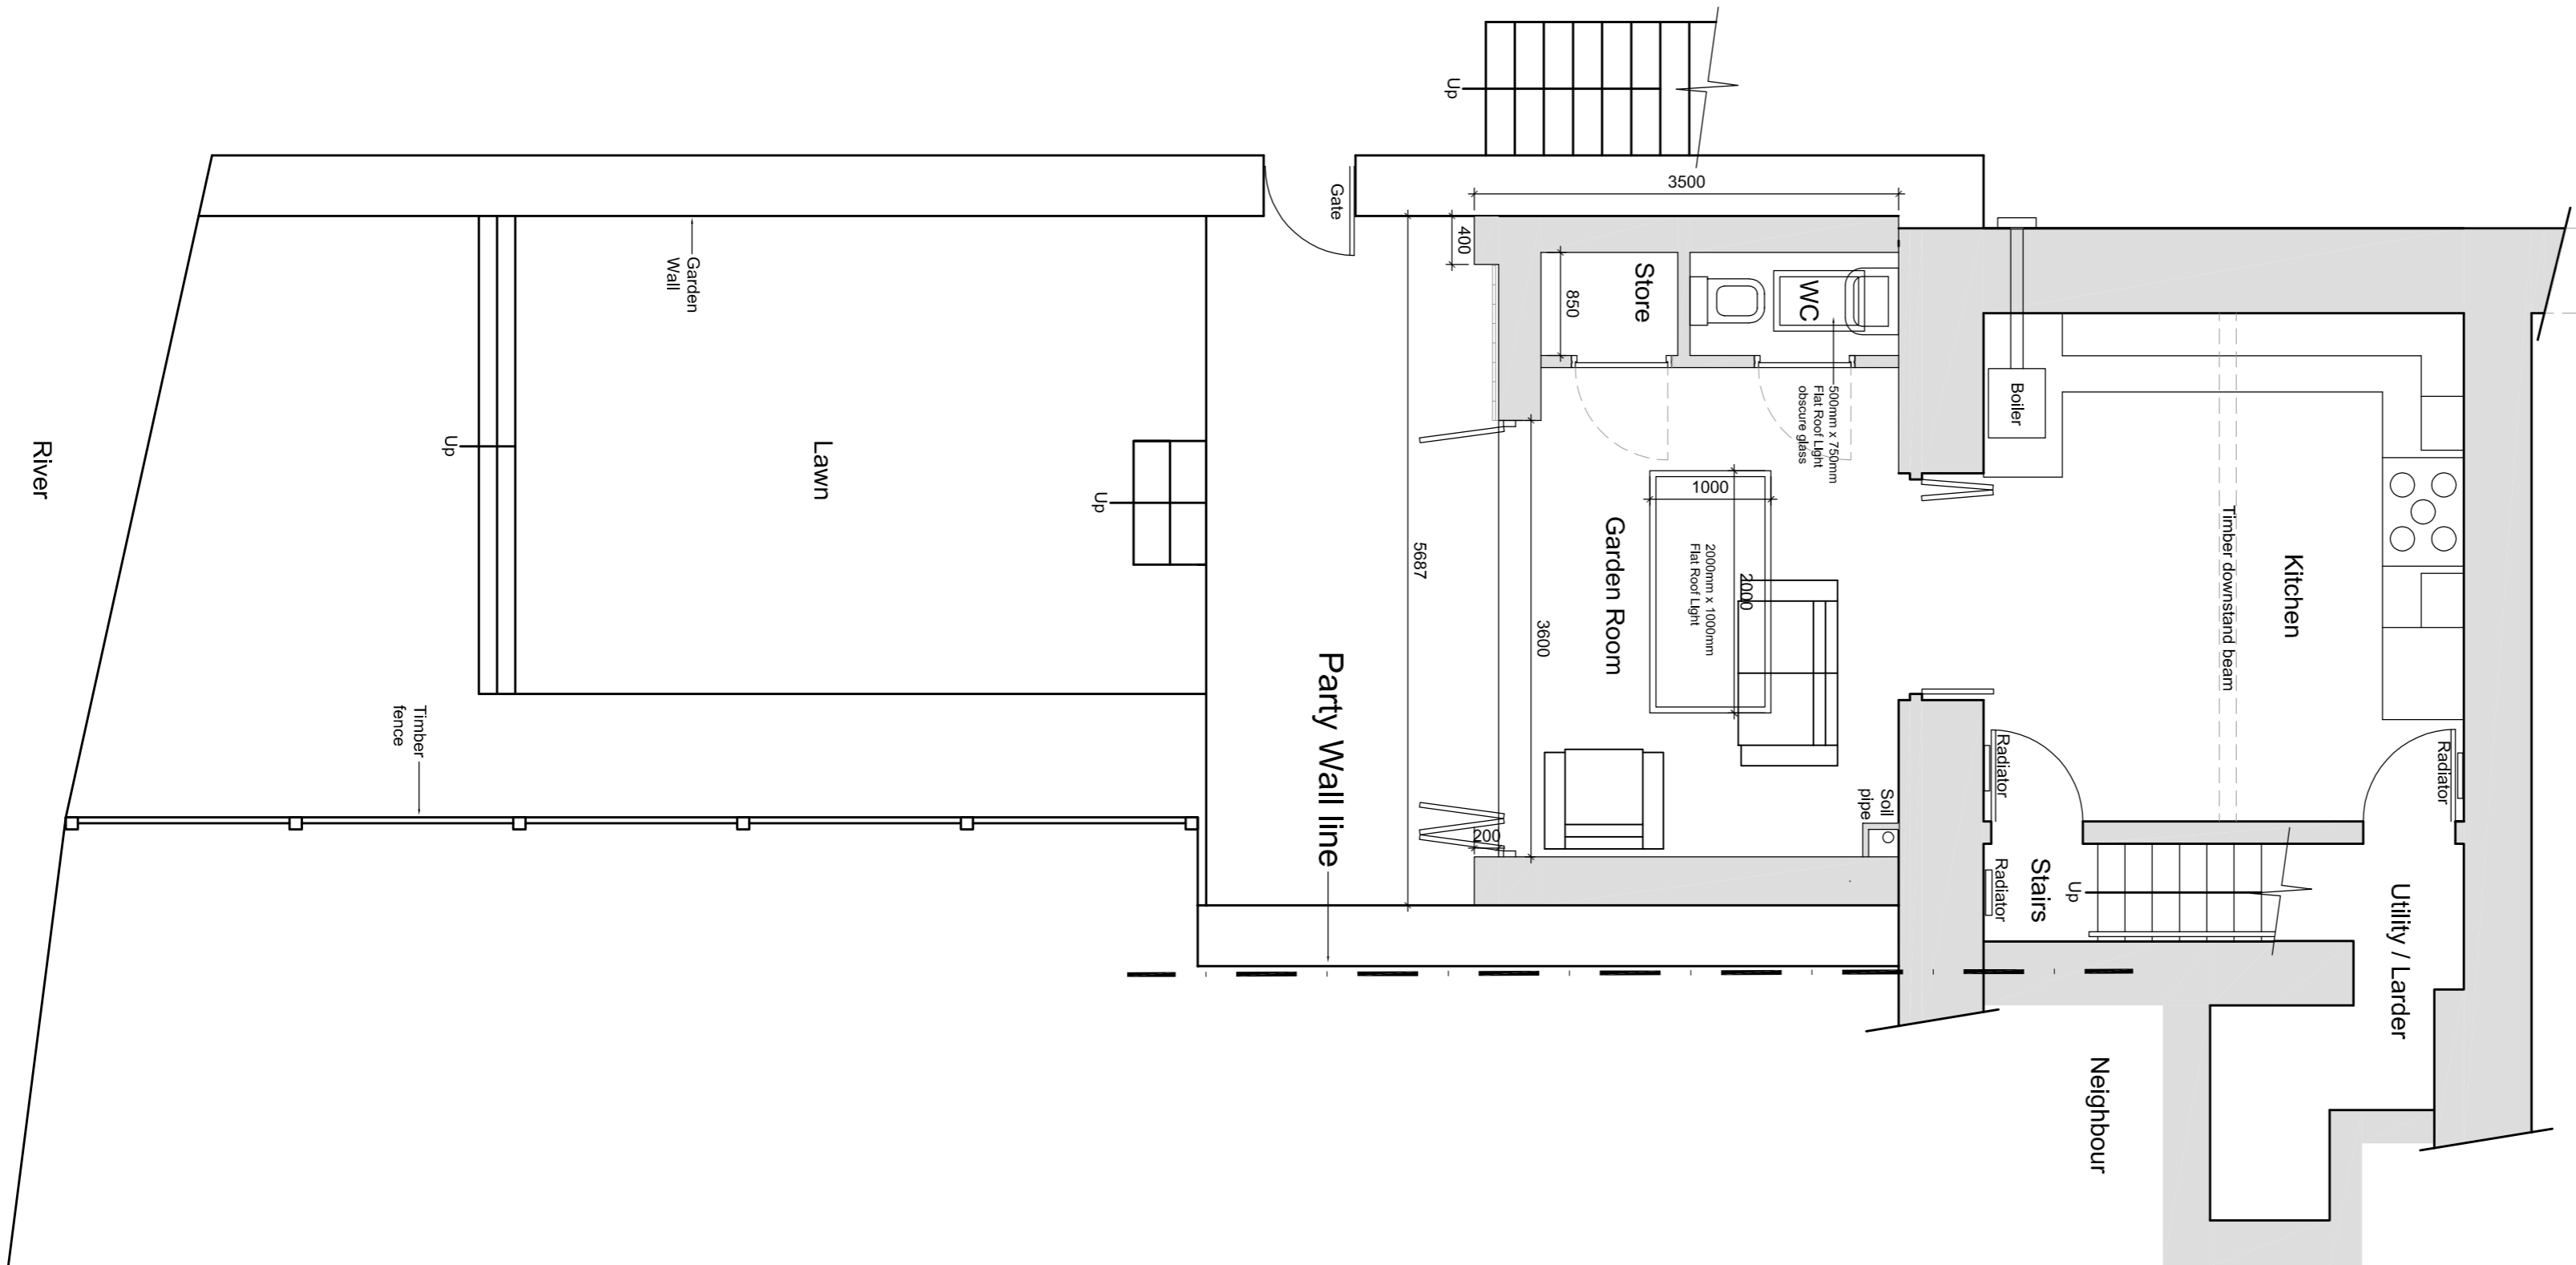

Basement Floor Plan / Site Plan  
1:50 Scale

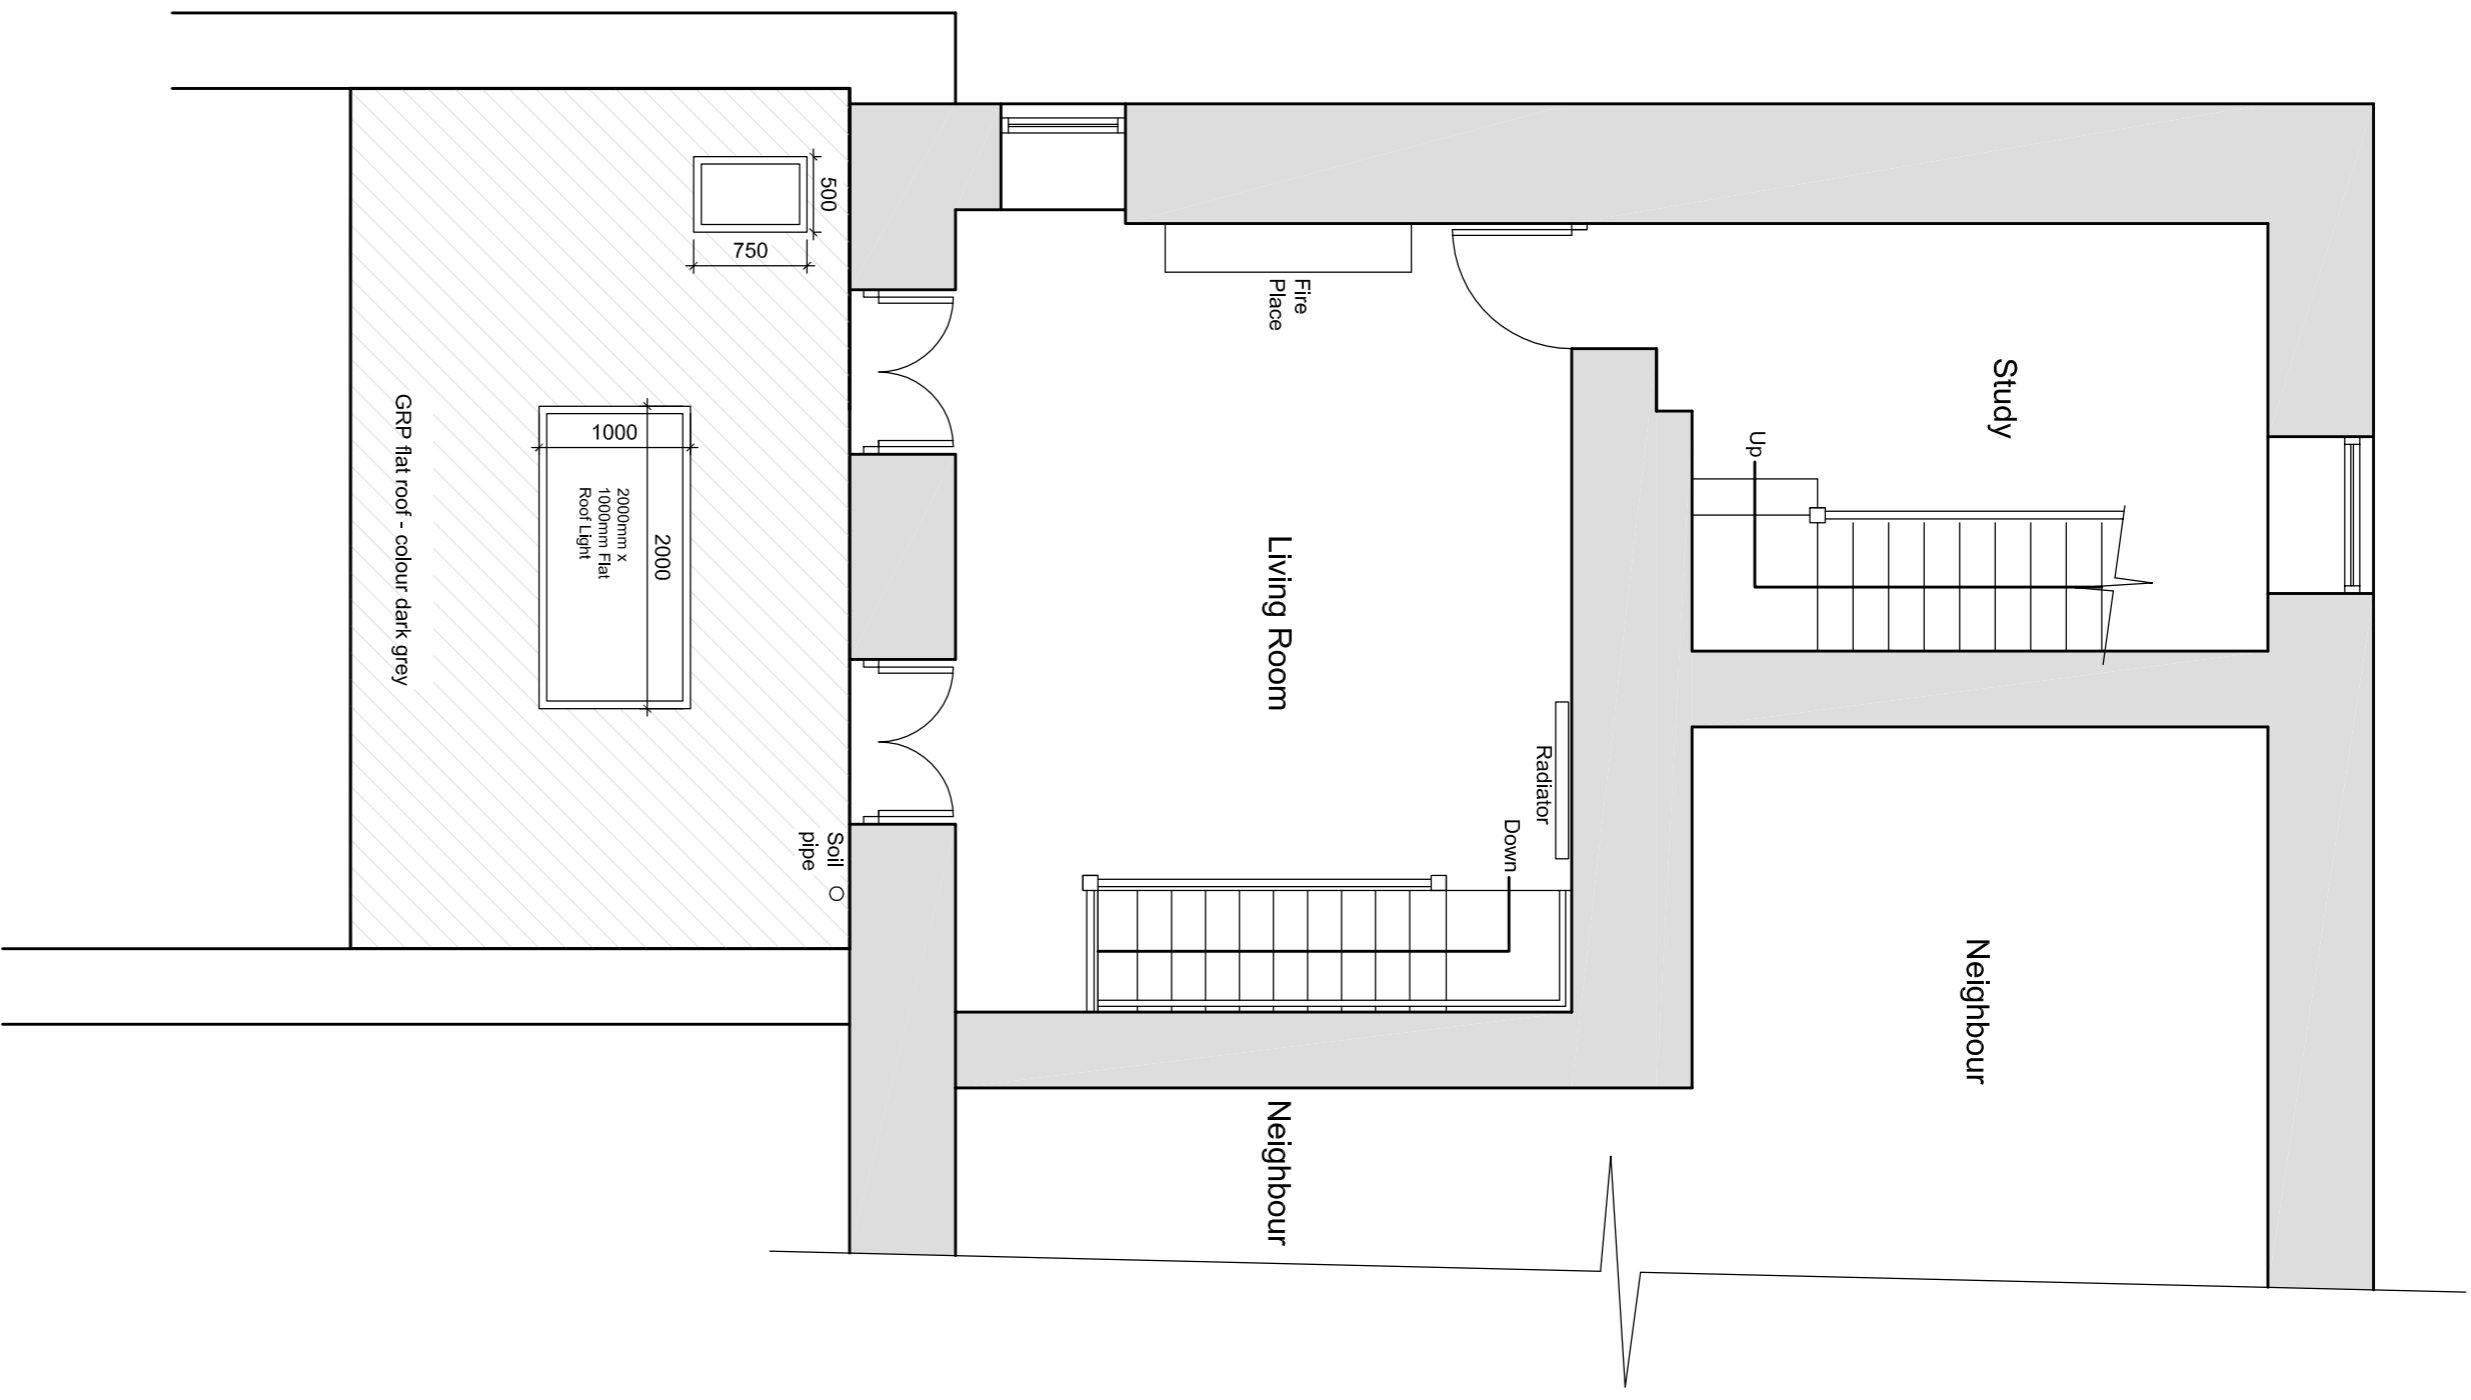

Extension Roof Plan  
1:50 Scale

Rev B: Vertical elements added to rear elevation 27.11.2018  
Rev A: Changed to natural stone, cedar cladding on 01.06.2018

Client  
Mr and Mrs Cookson

Job Title  
Proposed Single Storey Rear Extension  
15 Bridge End  
Billington  
Culterhoe  
BB7 9NU

Drawing Title  
Proposed Floor Plans and Elevations

Scale  
1:50 @ A1  
Date  
Jan 2018  
Drawn  
Craig Harrison

SUNDERLAND PEACOCK ARCHITECTS  
SUNDERLAND PEACOCK & ASSOCIATES LTD  
HARLEIGH ROAD, BILKINGTON, CULTERHOE  
BB7 9NU  
Tel: 01206 423778 & 01206 427128  
www.sunderlandpeacock.com

5527 -002B