



North Elevation (Rear)
1:50 Scale

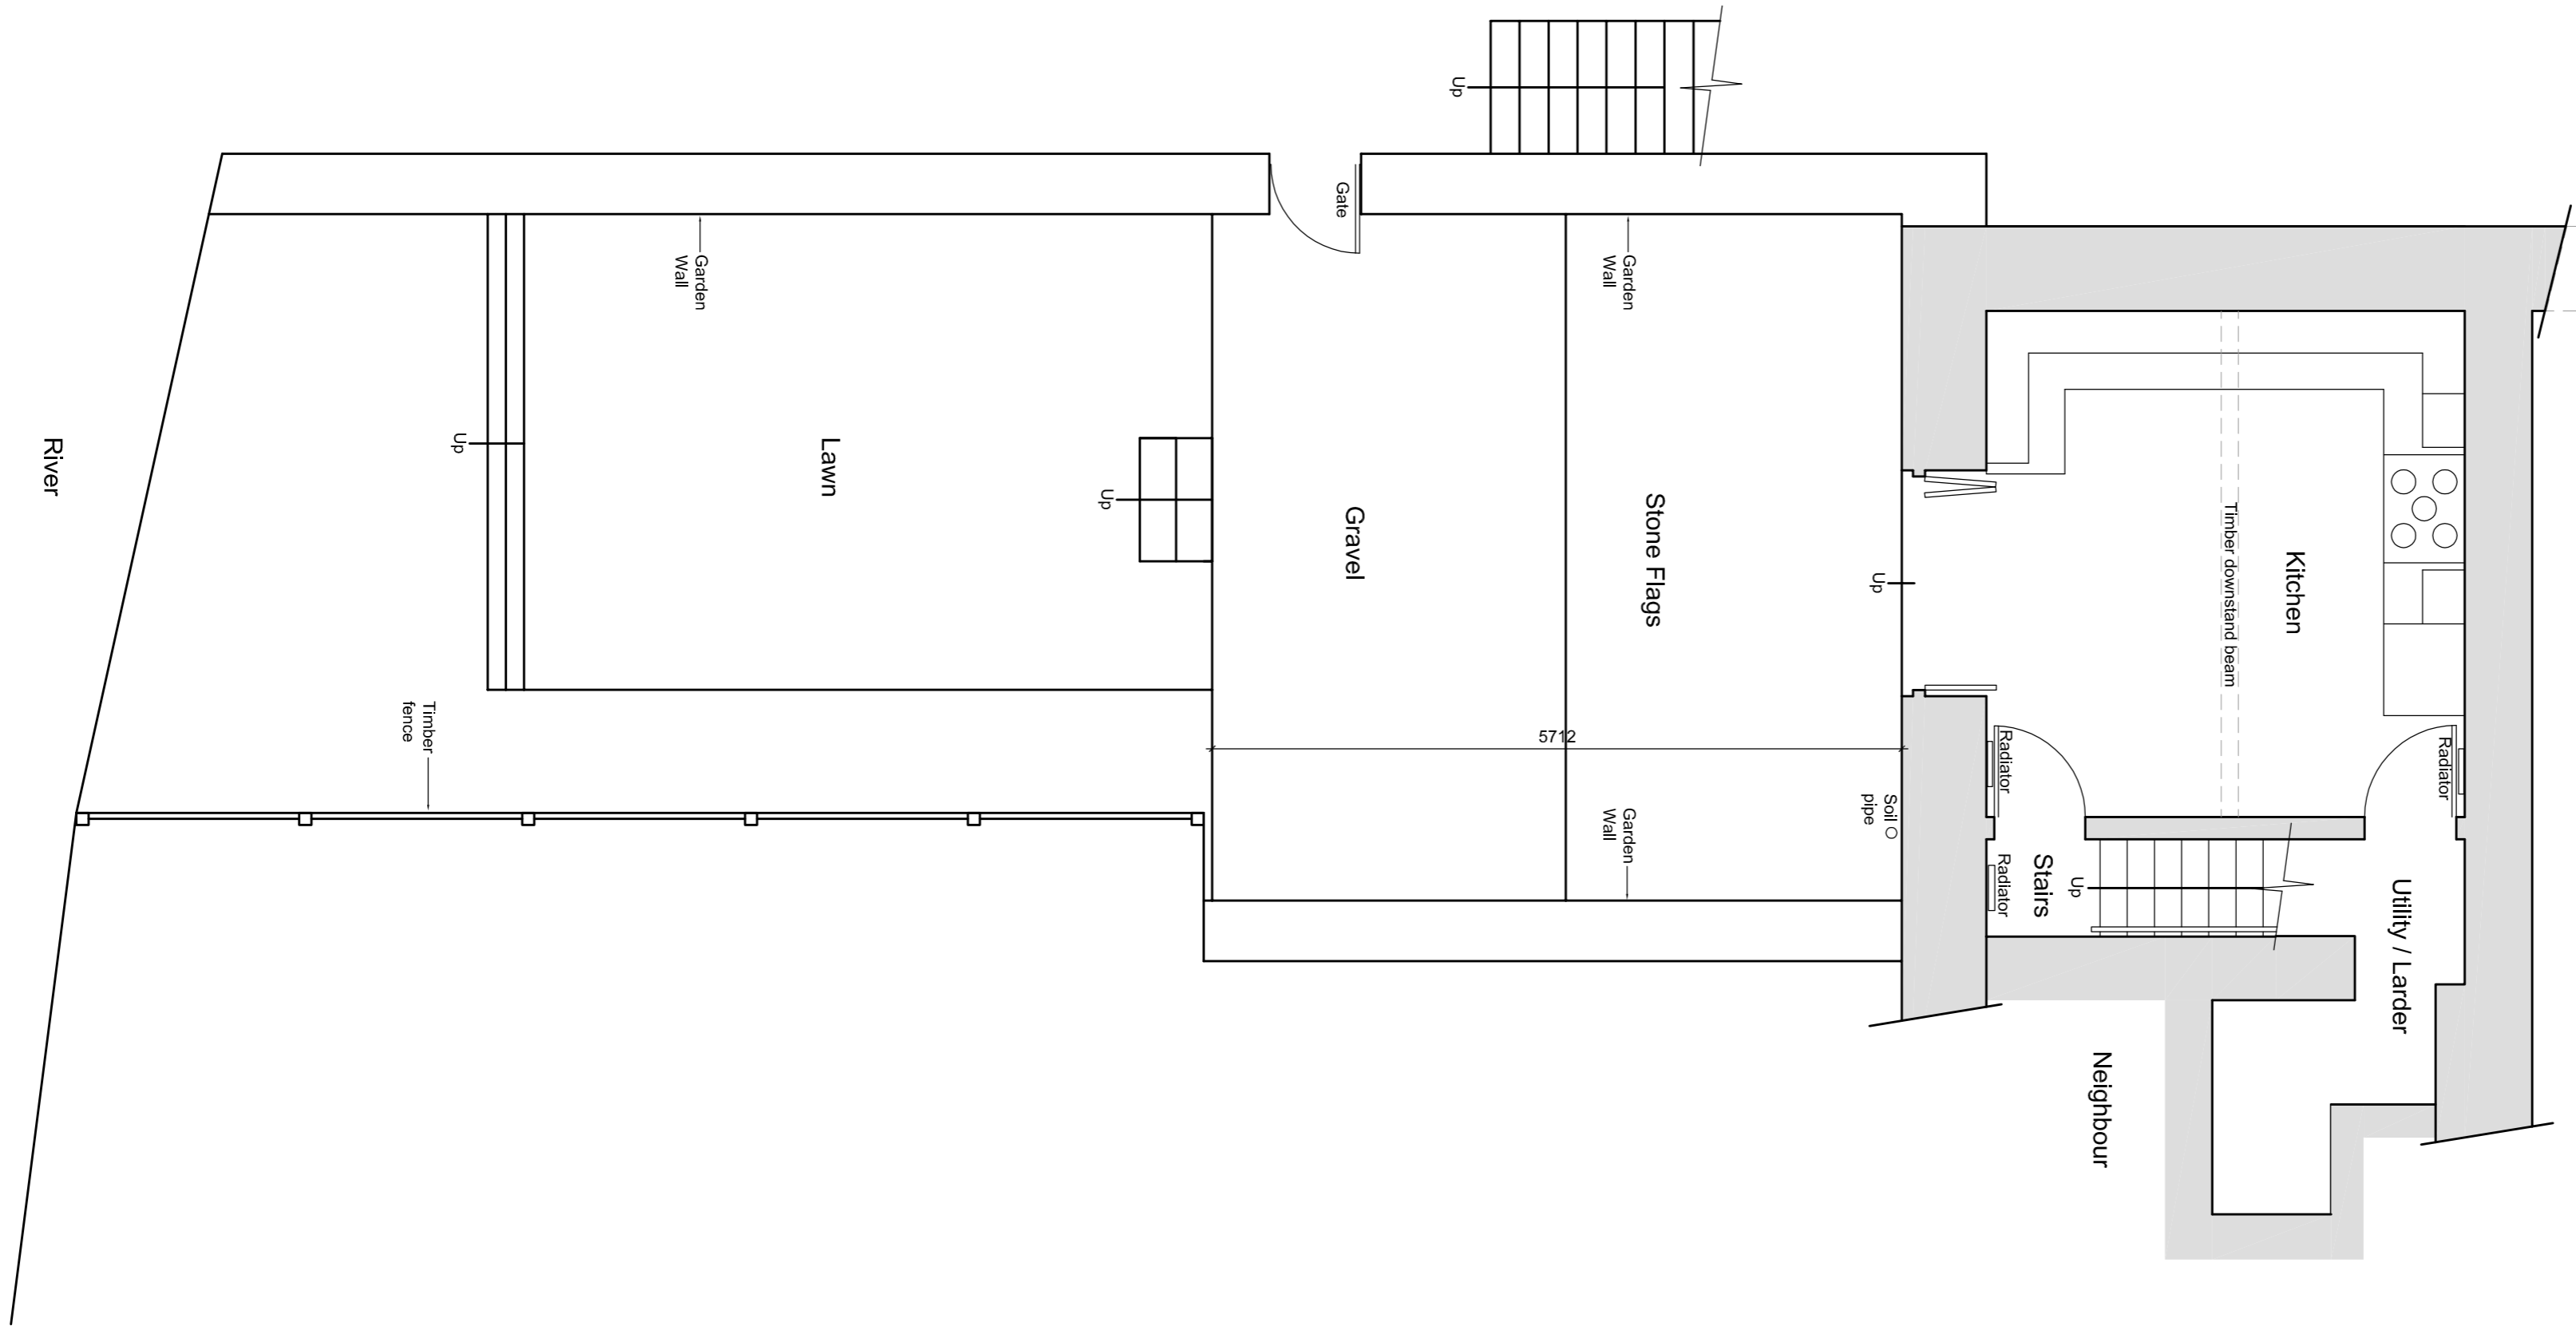

Basement Floor Plan / Site Plan
1:50 Scale

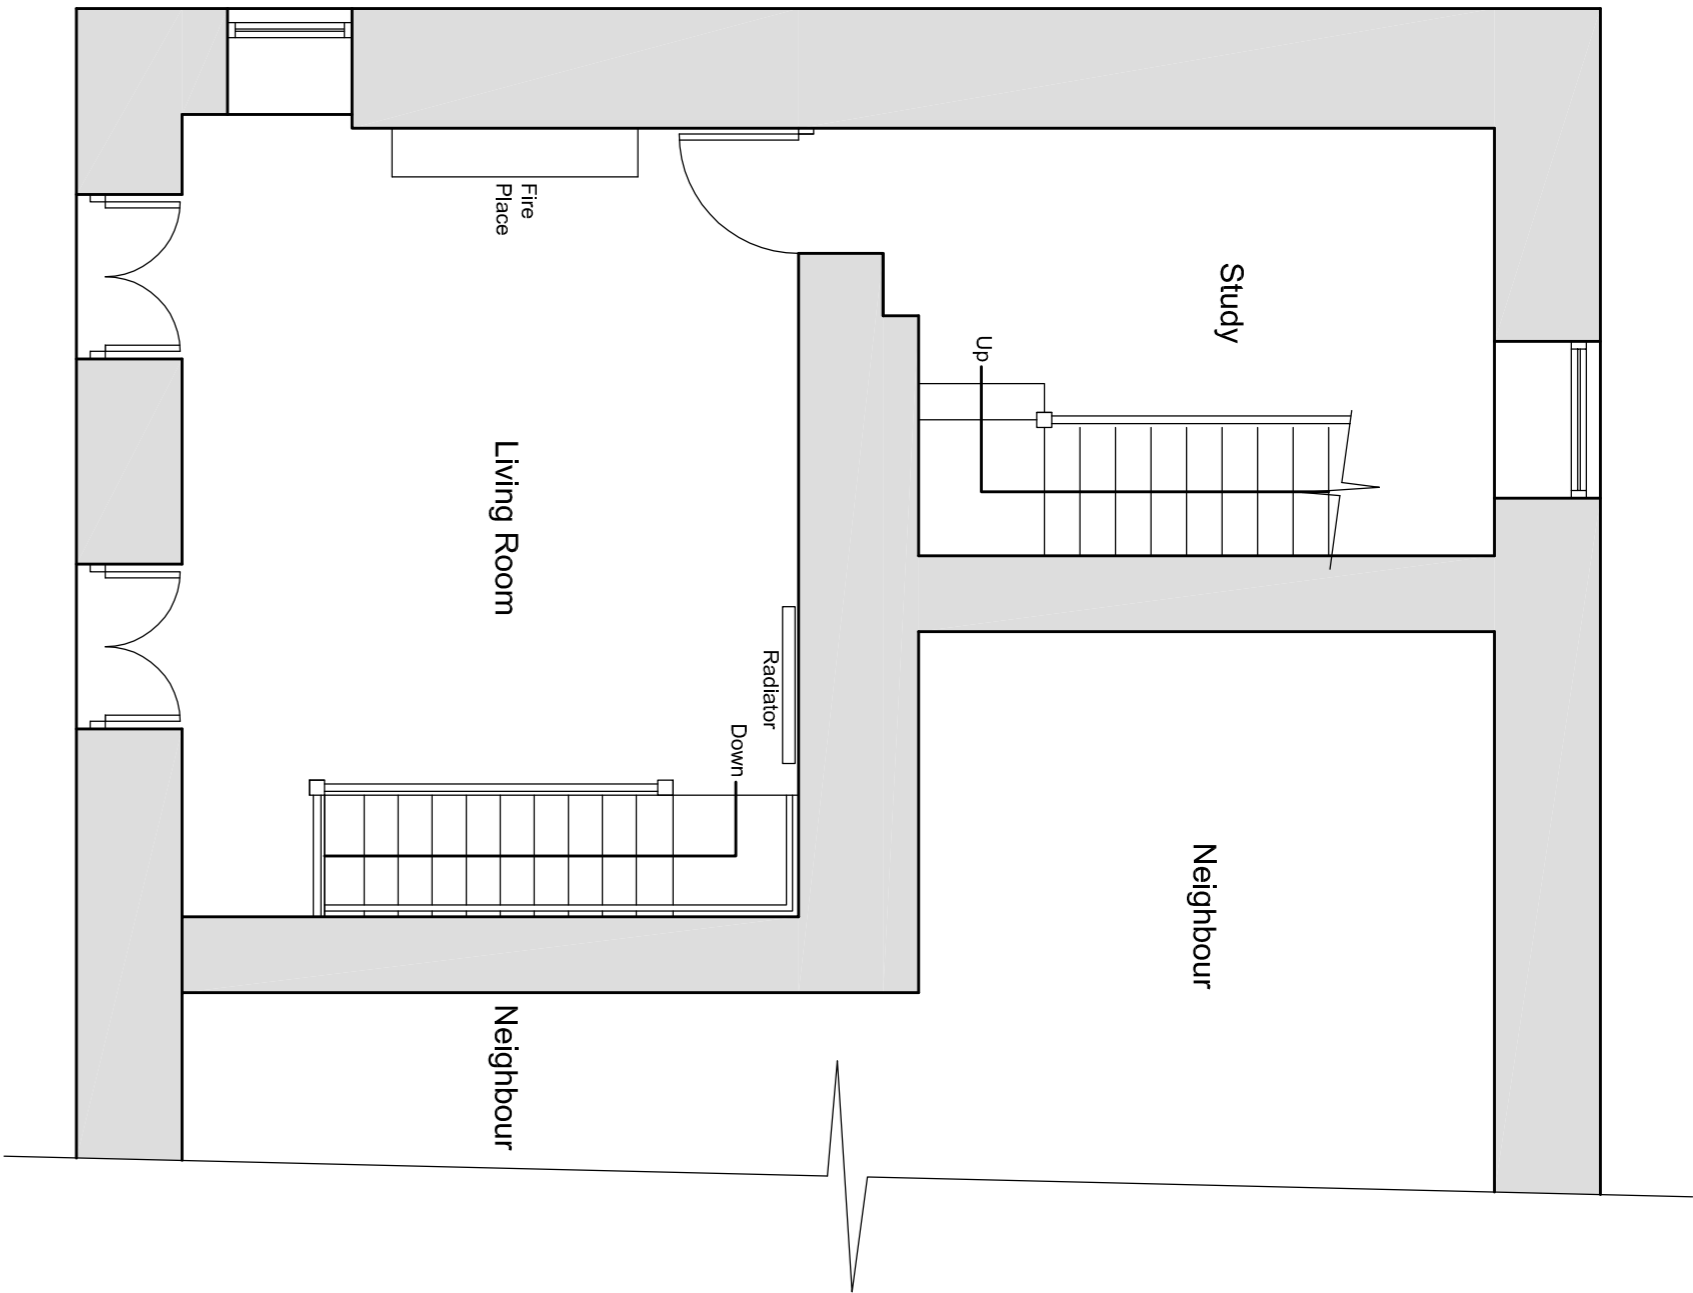

Ground Floor Plan
1:50 Scale

Client
Mr and Mrs Cookson

Job Title
Proposed Single Storey Rear Extension
15 Bridge End
Billington
Culterre
BB7 9NU

Drawing Title		
Existing Floor Plans and Rear Elevation		
Scale	Date	Drawn
1:50 @ A1	Jan 2018	Craig Harrison

SUNDERLAND PEACOCK ARCHITECTS
HARLESIDE PARK ROAD, CLIFTON
01206 423778 & 01206 427128
www.sunderlandpeacock.com



5527 -001