
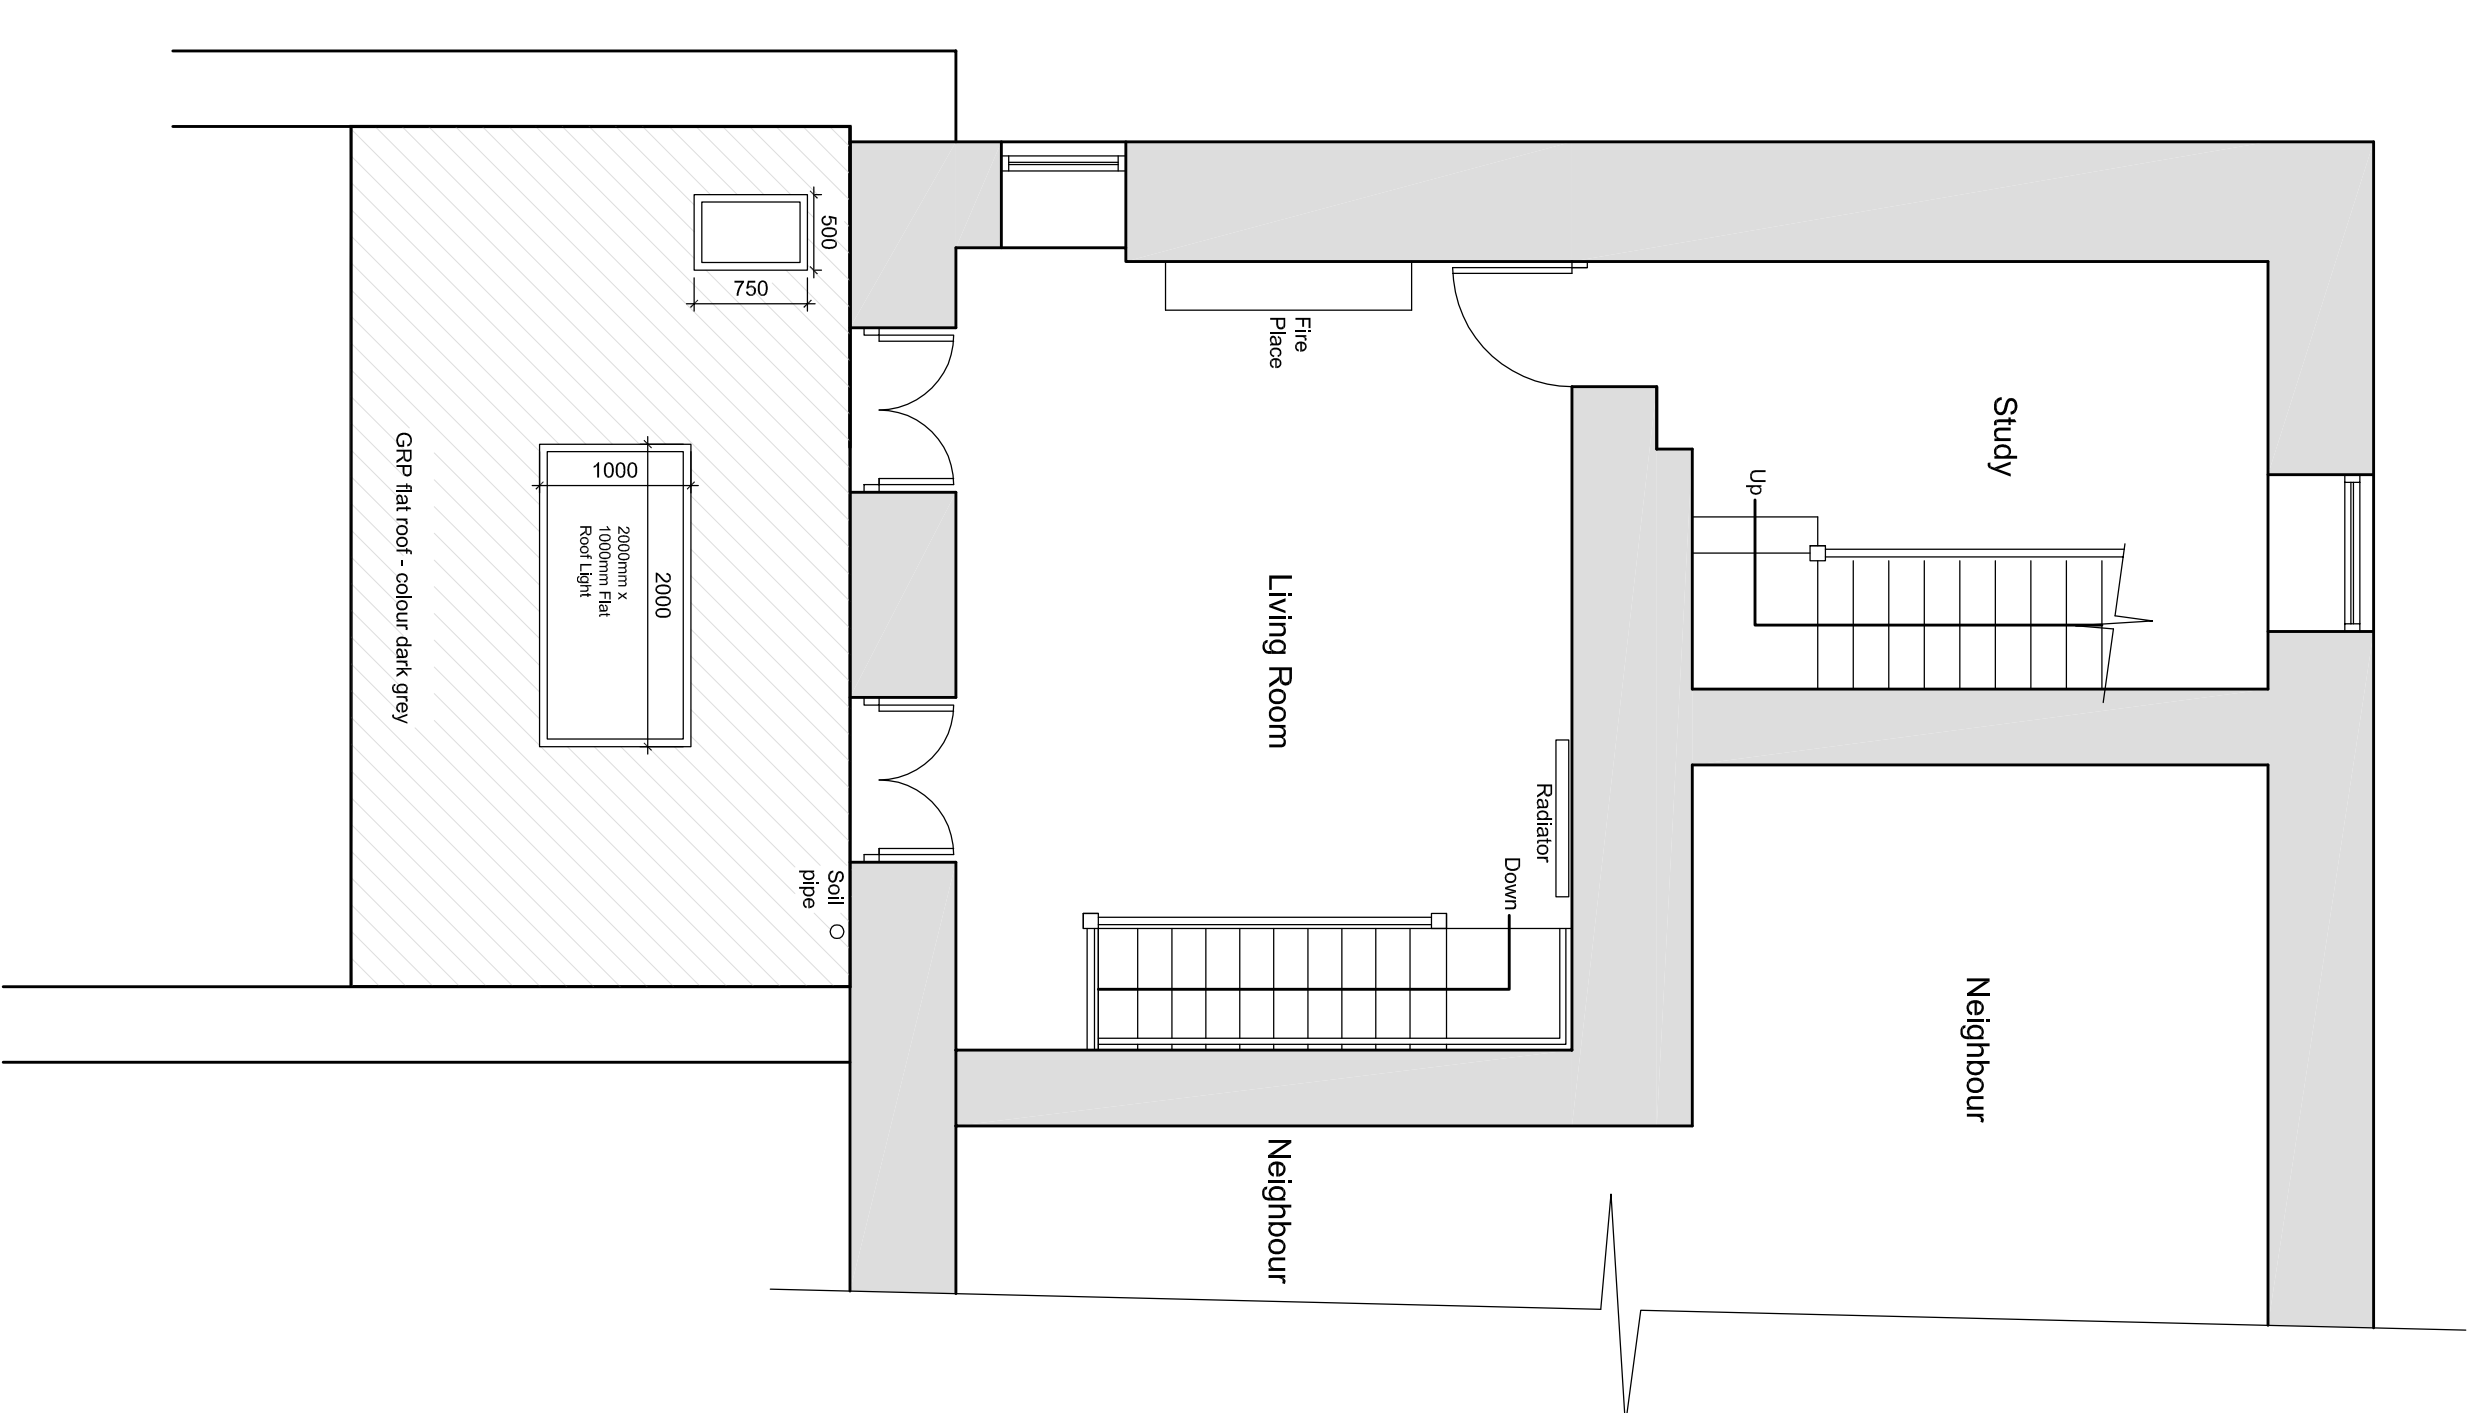
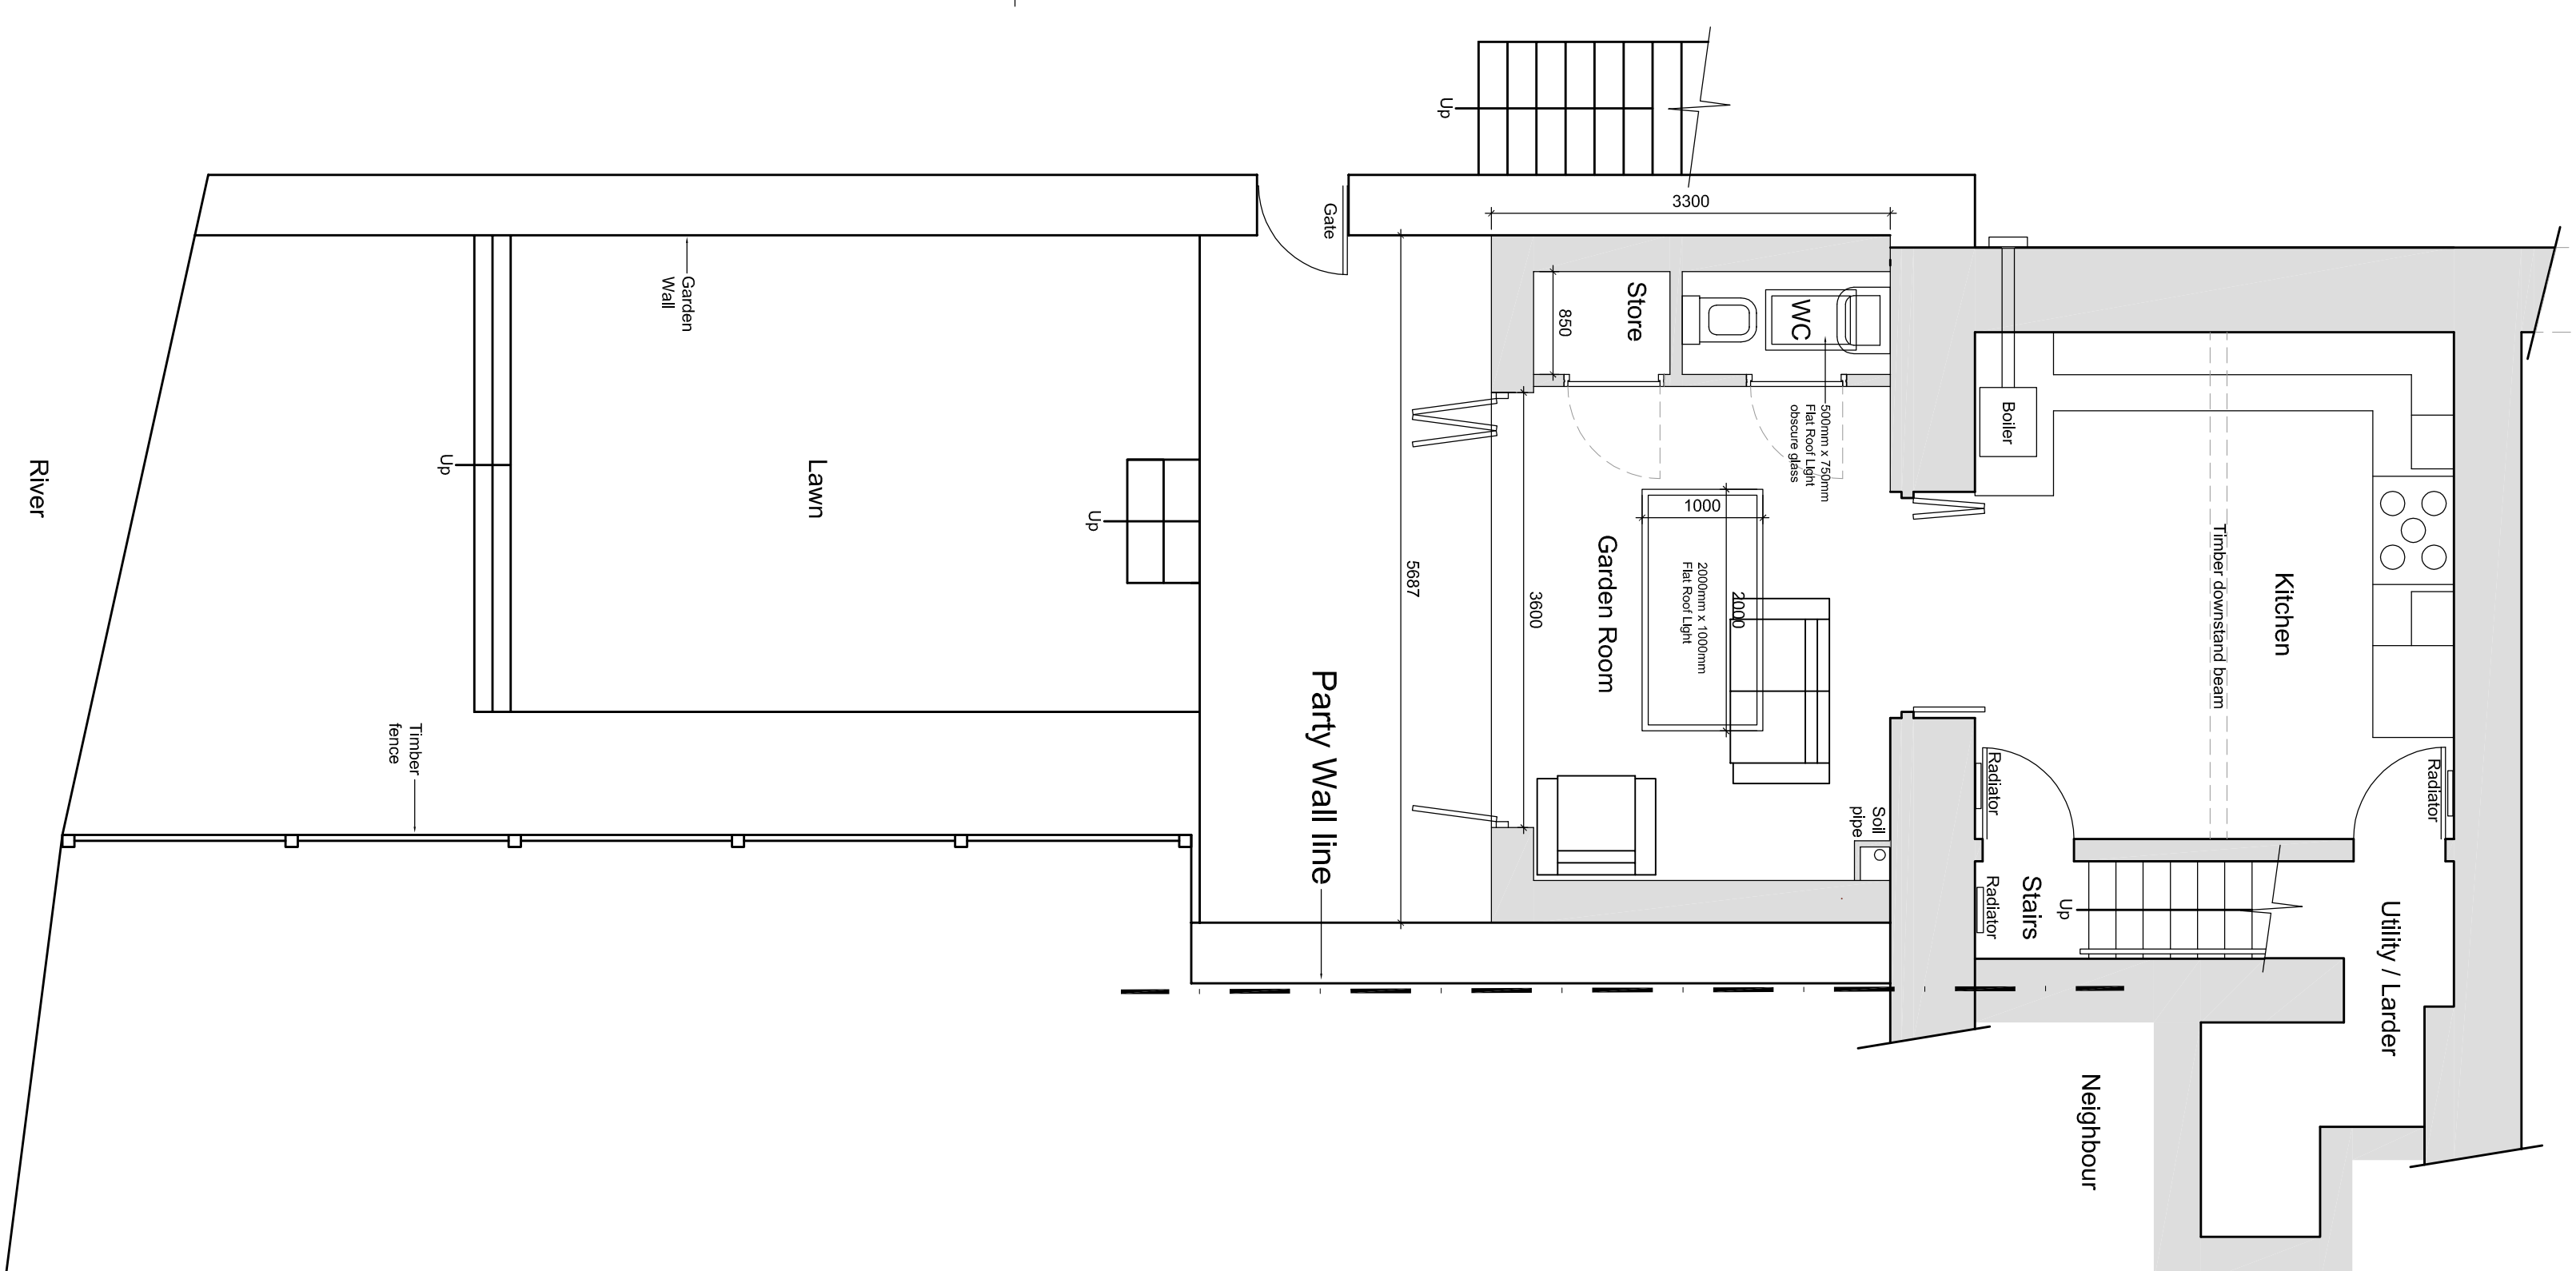


This drawing is to be read in conjunction with all relevant Architect, consultant', specialist' and sub-contractors drawings and specifications. The Architect is to be notified of any discrepancies before proceeding. Do not scale from this drawing. All dimensions and levels are to be checked on site. This drawing is subject to copyright.

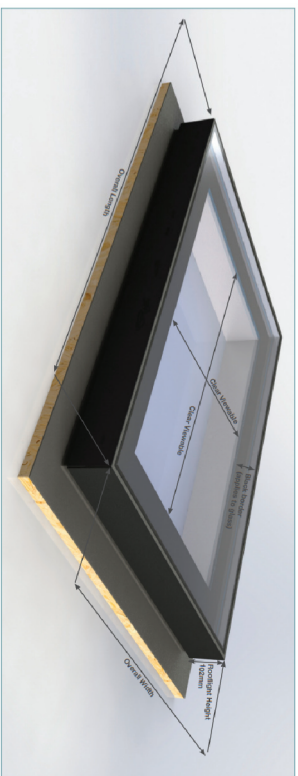

Extension Roof Plan  
1:50 Scale

Rev A. Changed to natural stone, cedar cladding omit. 26.11.2018

Mr and Mrs Cookson

Job Title  
Proposed Single Storey Rear Extension  
15 Bridge End  
Billington  
Clitheroe  
BB7 9NU

**Drawing Title**

**Proposed Floor Plans and Elevations**

Scale	Date	Drawn
1:50 @ A1	Jan 2018	Craig Harris

**SUNDERLAND PEACOCK**  
ARCHITECTS

SUNDERLAND PEACOCK & ASSOCIATES LTD.  
HAZELWINE, PALMICO ROAD, CLUTHORNE  
LANCASHIRE, B97 2AG  
Tel: 01204 351171  
E: info@sunderlandpeacock.com  
www.sunderlandpeacock.com



5527 -002A