

EXISTING SECTIONAL ELEVATION




EXISTING SIDE ELEVATION




EXISTING REAR ELEVATION



EXISTING FRONT ELEVATION

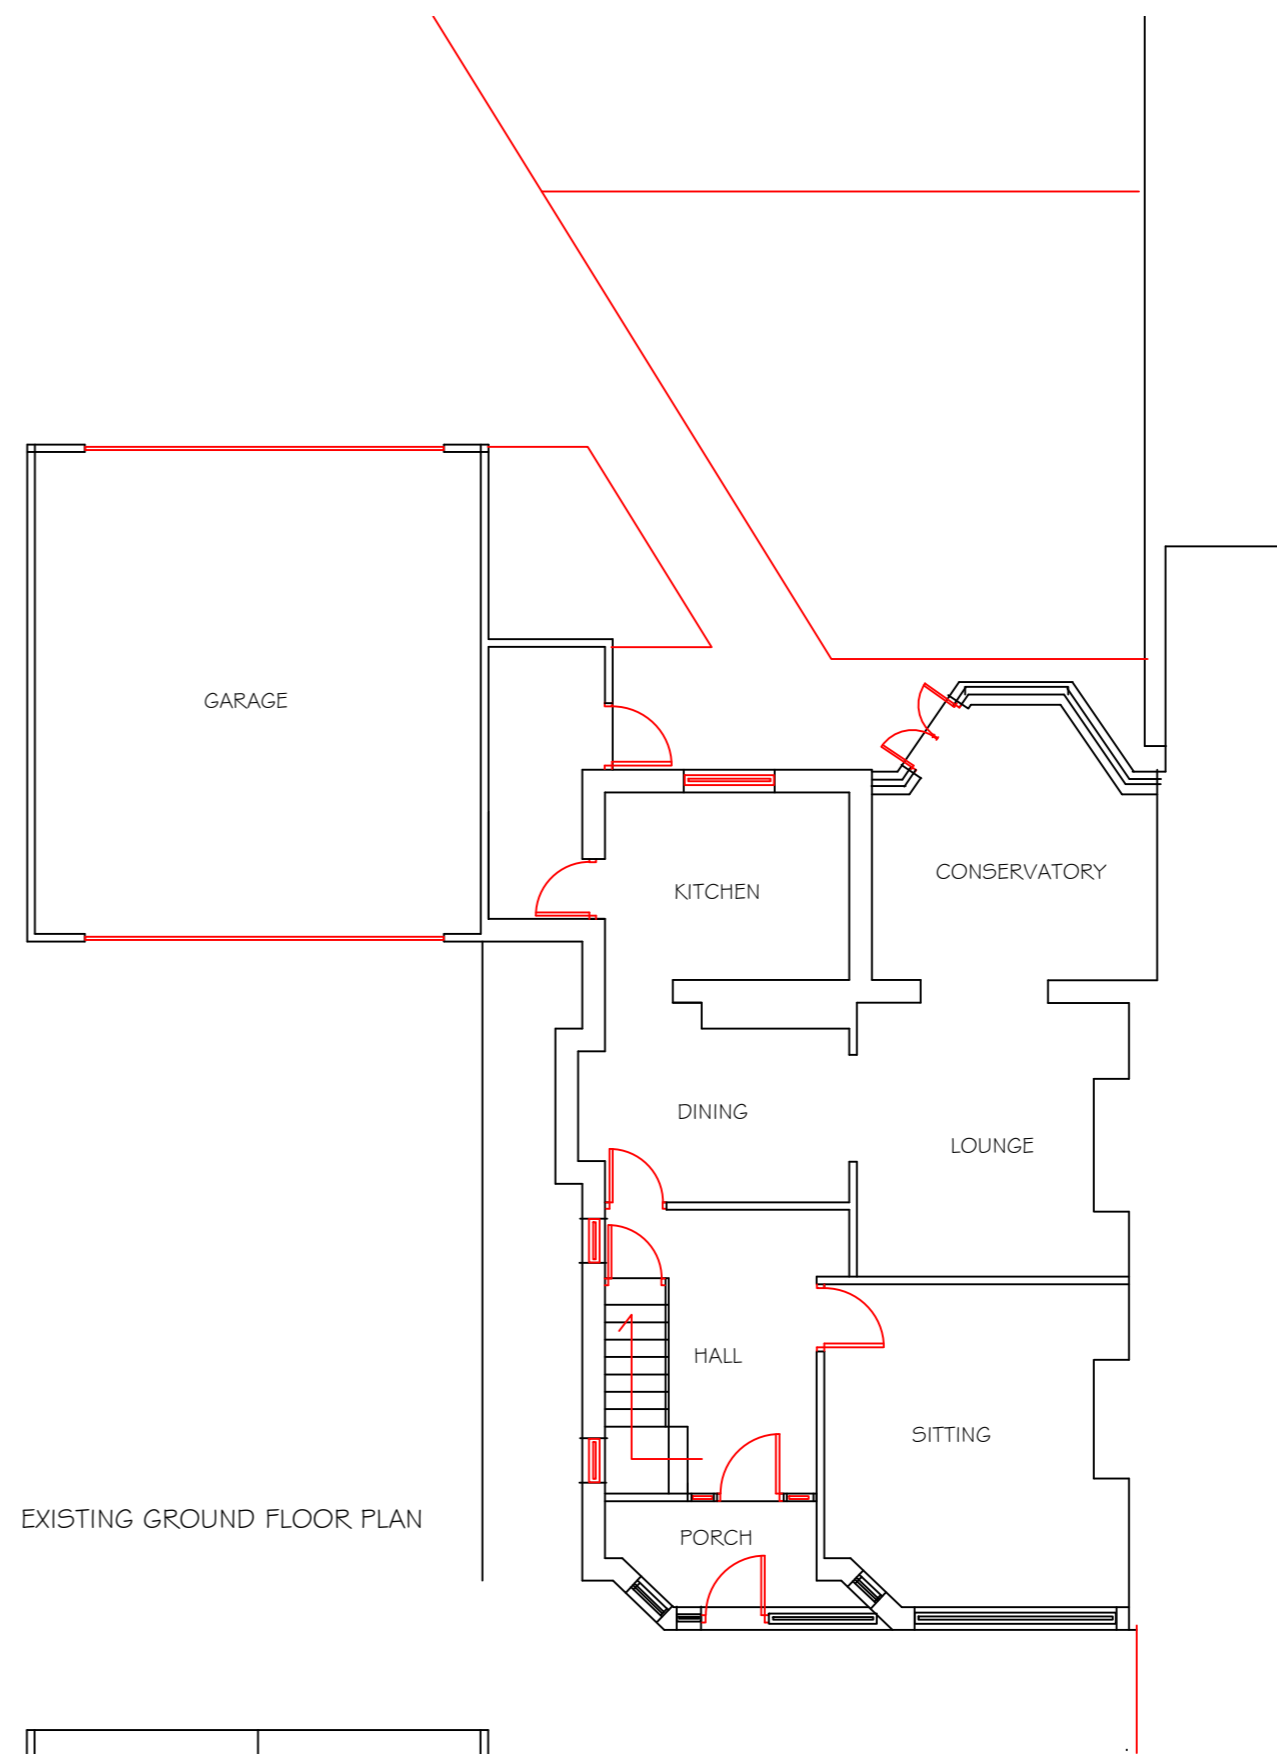

EXISTING GROUND FLOOR PLAN

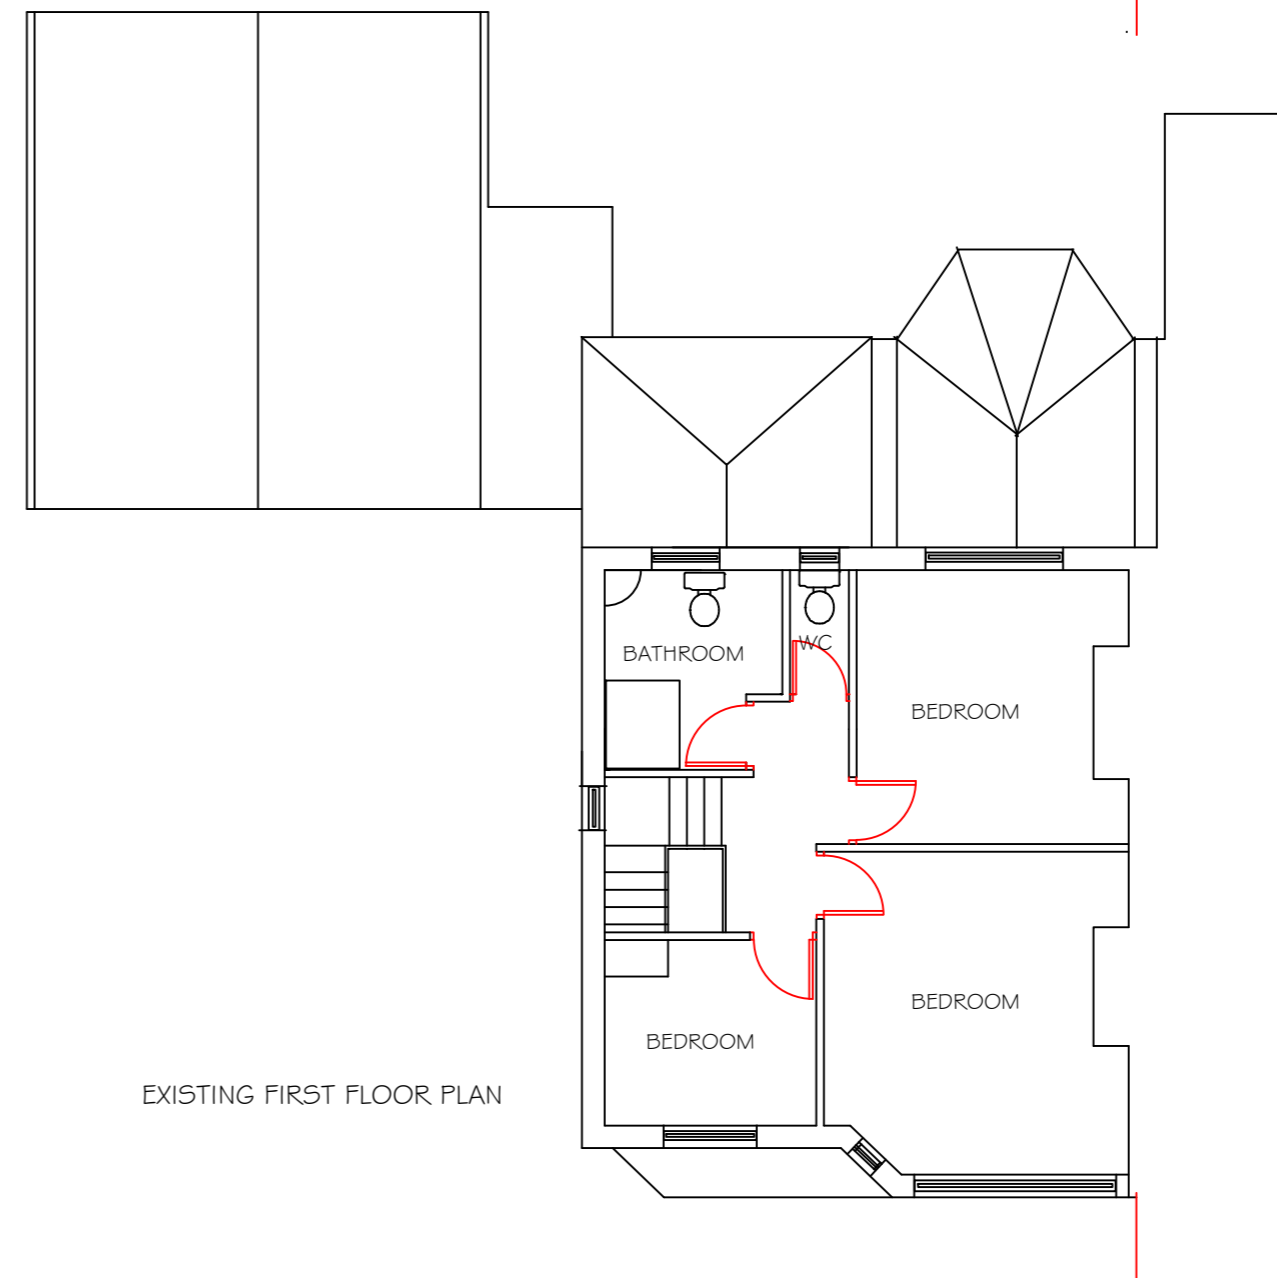

EXISTING FIRST FLOOR PLAN

Notes.

Peter Hitchen
Architects

Project.
PROPOSED EXTENSIONS AND
ALTERATIONS AT
GREENCROFT, WADDINGTON ROAD,
CLITHEROE

Client.
ANNE NEWTON

drawing title:
EXISTING PLANS &
ELEVATIONS

status.
PLANNING APPLICATION

scale.
1:100 @ A2

Drawn by: DS checked: PH

Date.
21/09/18

| | | |
|------------------------|-----------------|-----------|
| project no. PHA/262 | drg. no. 100 | rev. - |
|------------------------|-----------------|-----------|