
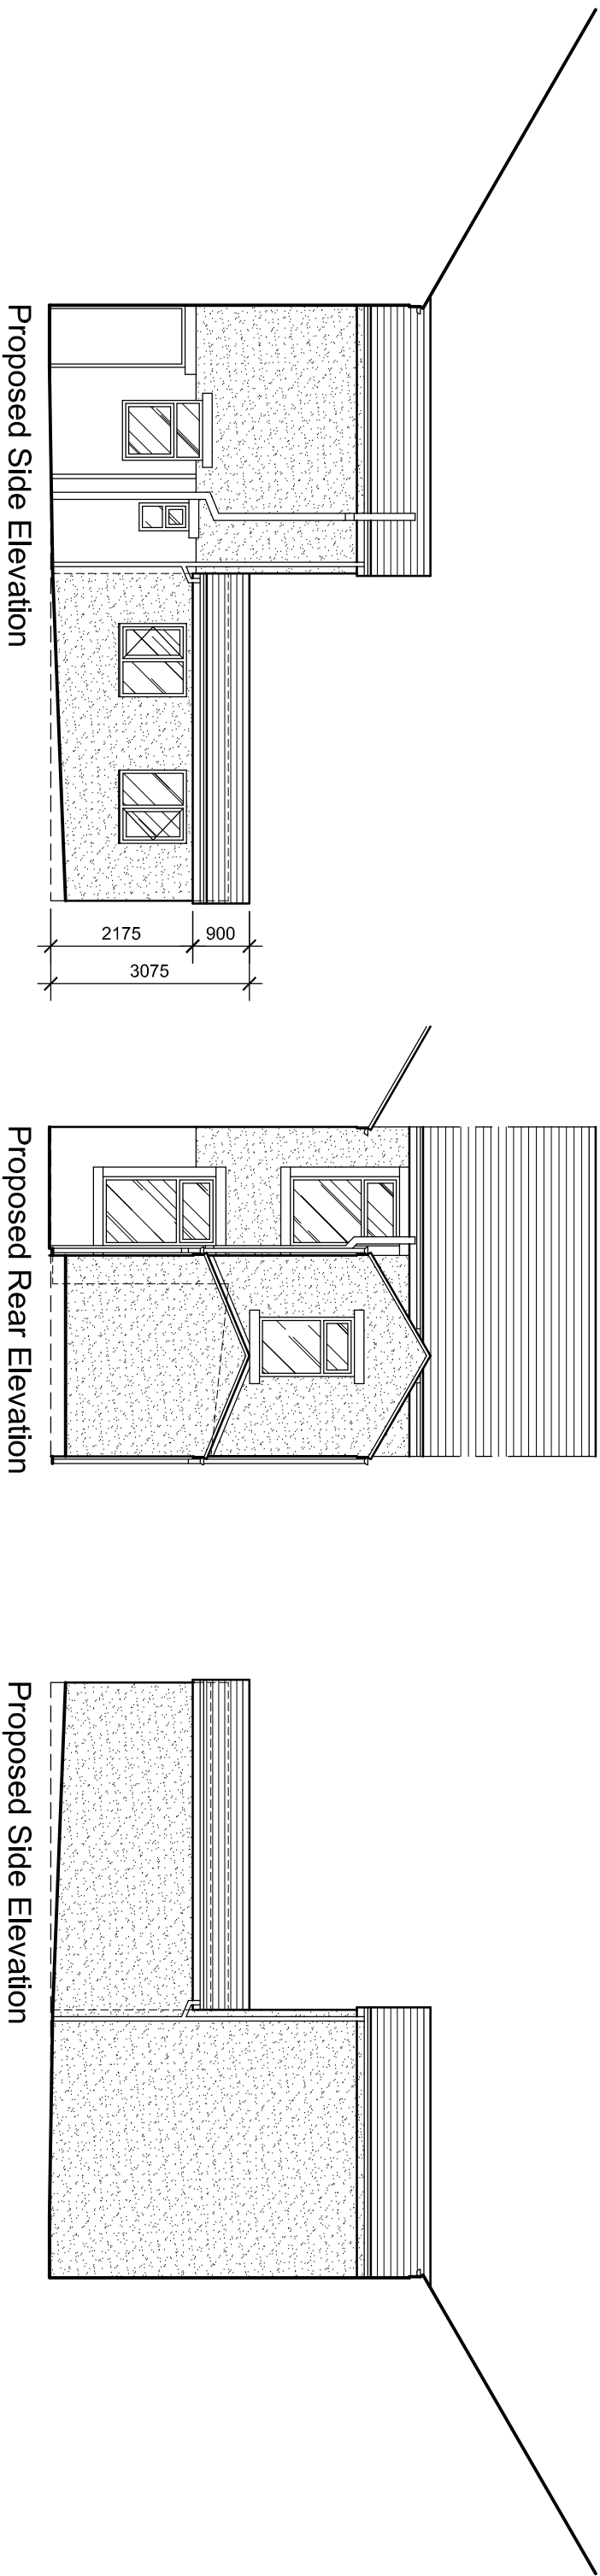


Proposed Site Plan 1:200

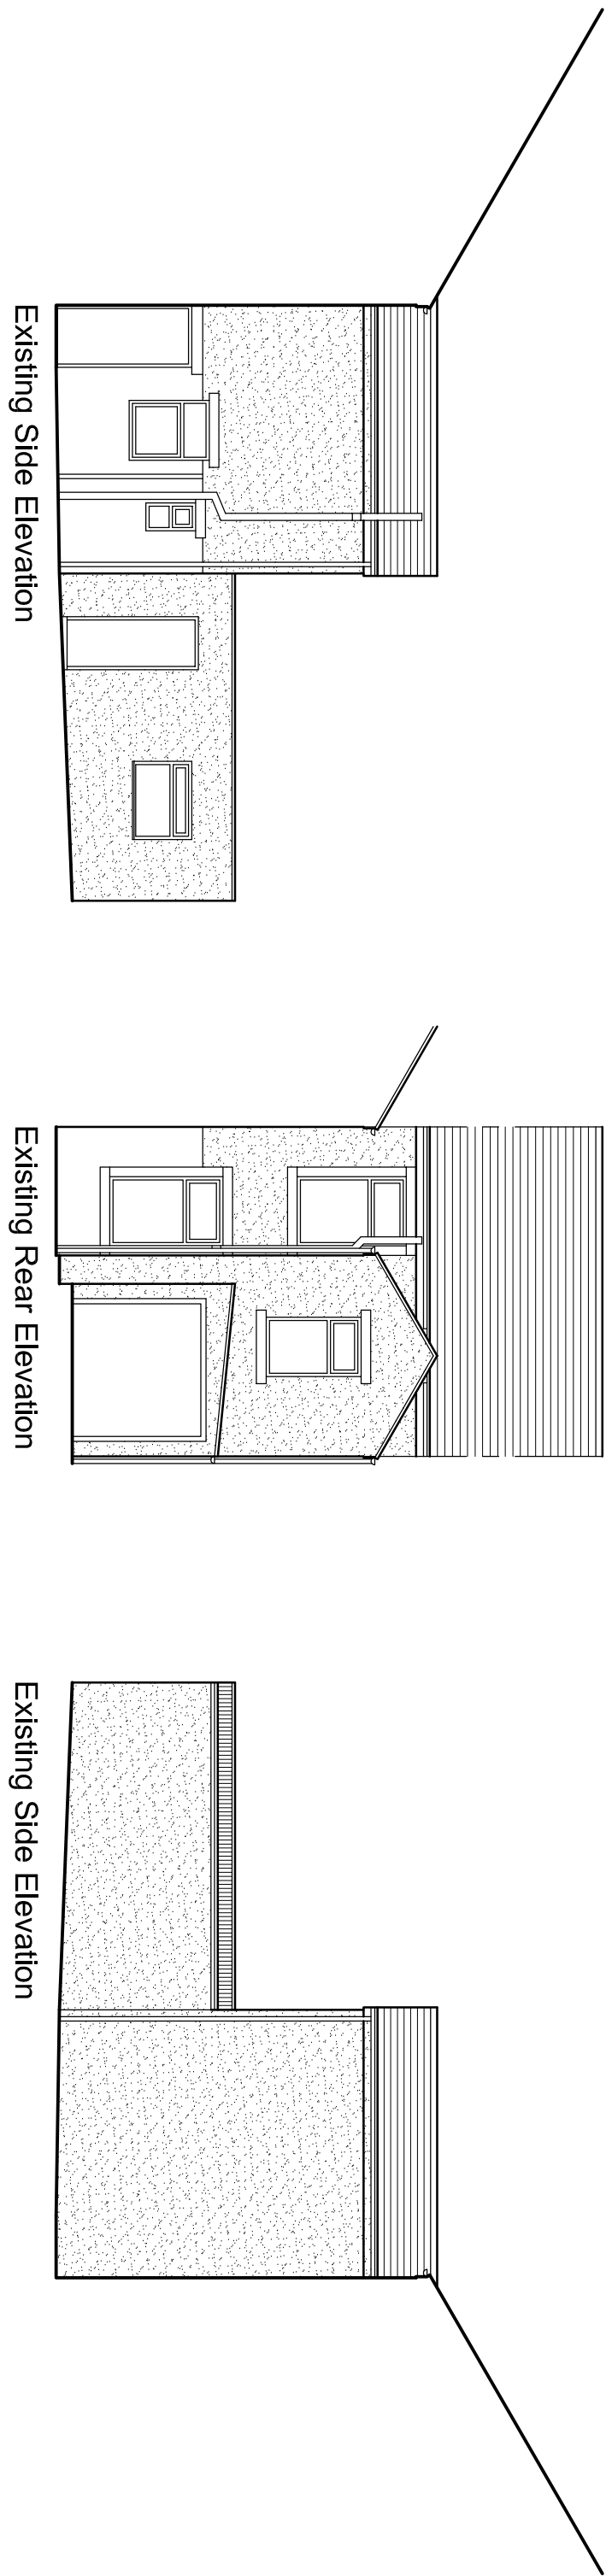

F			
E			
D			
C			
B			
A			
<b>DAVID HAWORTH</b> ARCHITECTURAL DESIGN			
www.davidhaworthdesign.co.uk tel. 07976 206533 email: info@davidhaworthdesign.co.uk			
client <b>Mrs.M.Capstick</b>			
project <b>6 Abbey Terrace Barrow</b>			
drawing <b>Proposed Extension</b>			
drawn	date	scale	
d.h.	09/18	1:100	
dwg no.		revision	
1298/01			