




EXISTING GROUND FLOOR PLAN
Scale 1:50

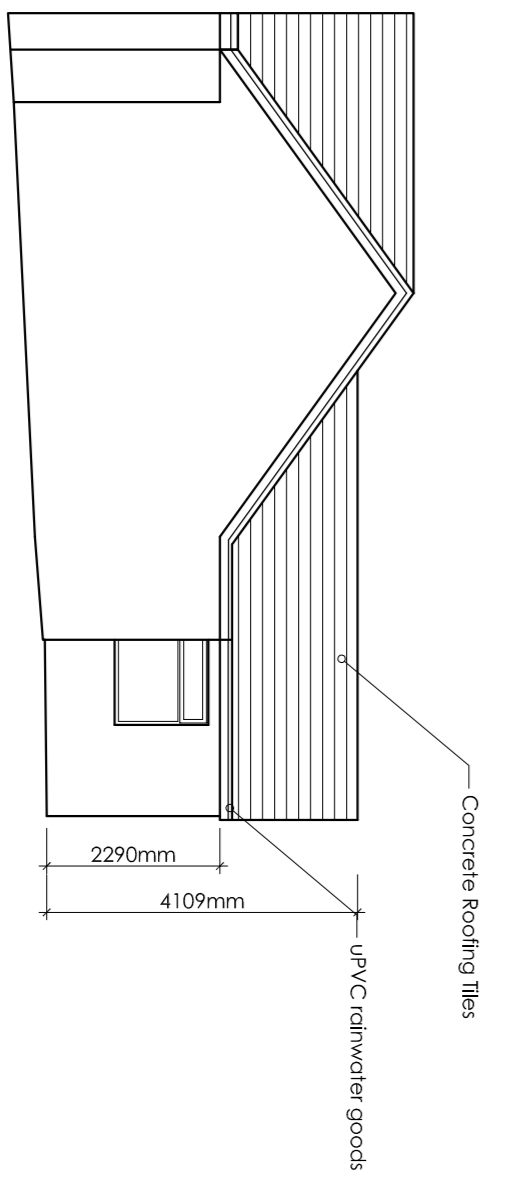

EXISTING SIDE ELEVATION
Scale 1:100

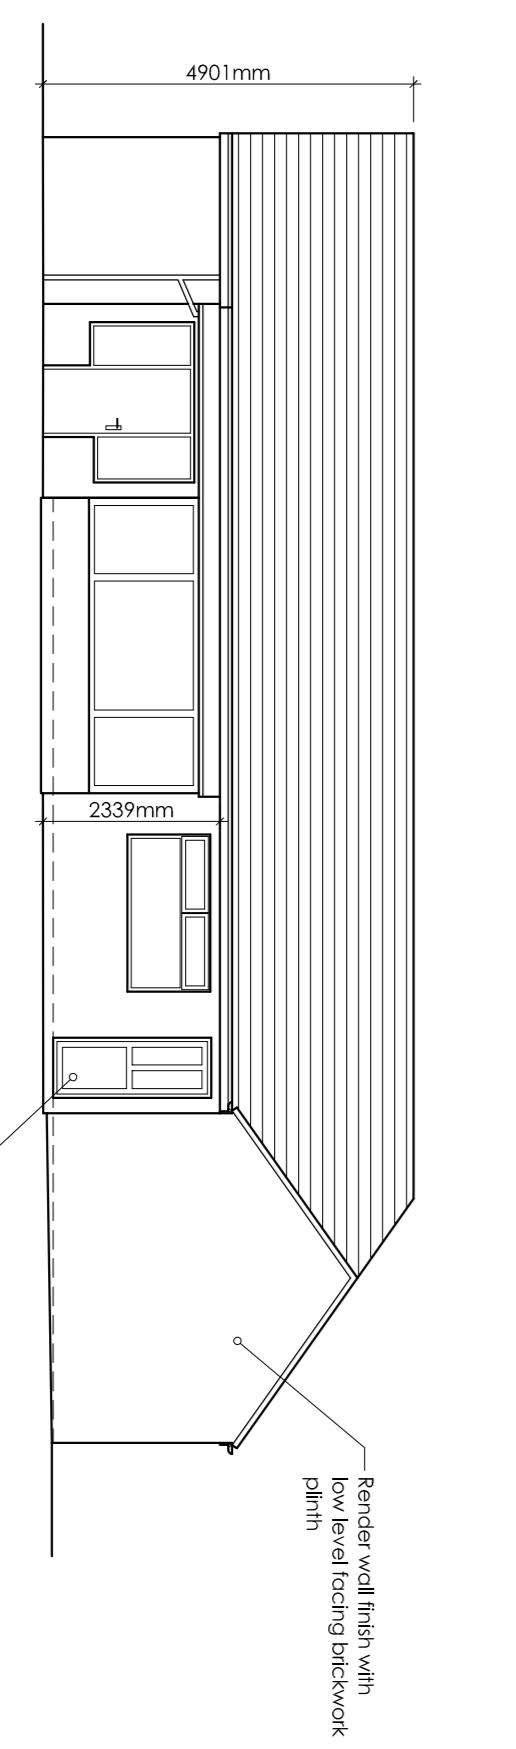

EXISTING REAR ELEVATION
Scale 1:100

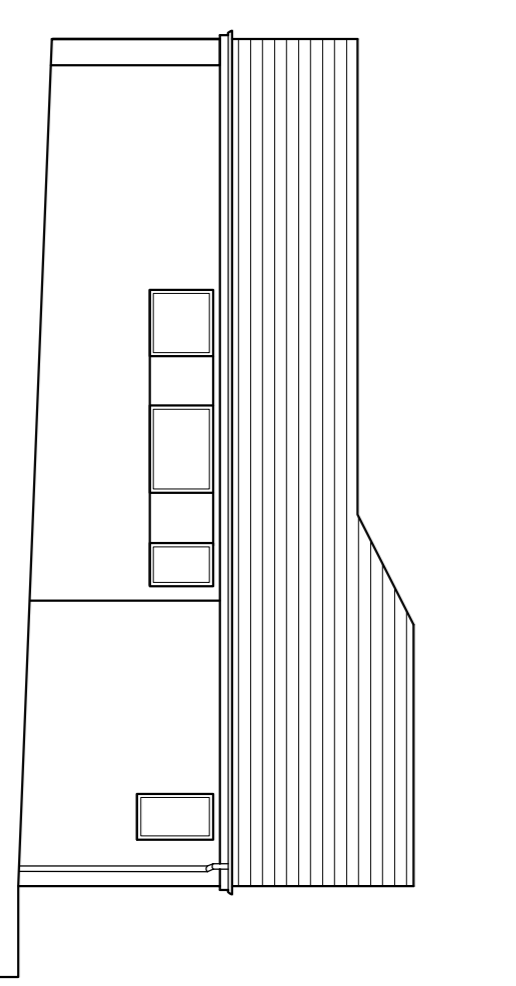

EXISTING SIDE ELEVATION
Scale 1:100

Client: **Dr R. Freeman**
 Job Title: **Proposed single storey rear extension to 2 Green Drive Clitheroe Lancashire**

Drawings Title: **Existing Ground Floor Plan and Elevations**
 Scale: **Various @ A1 July 2018**
 Drawn: **JS**

SUNDERLAND PEACOCK ARCHITECTS
 SUNDERLAND PEACOCK ASSOCIATES LTD
 HAZELBURG, PARK ROAD, CLITHEROE
 CLITHEROE, LANCASHIRE
 L12 0JN
 T: 01200 42171 F: 01200 42729
 E: info@sunderlandpeacock.com
 W: www.sunderlandpeacock.com

spa

5645 - E01