


materials

on request, samples of proposed materials to be submitted for approval to local authority. materials to be selected to match existing house and context.

proposed walls
roof
windows /doors


to match existing
tiles to match existing
timber to match existing/ppc grey aluminium

this drawing is to be read in conjunction with all relevant consultants and specialists drawings. the architect is to be notified of any discrepancies before proceeding.
do not scale from this drawing.
all dimensions are to be checked on site.
this drawing is subject to copyright.

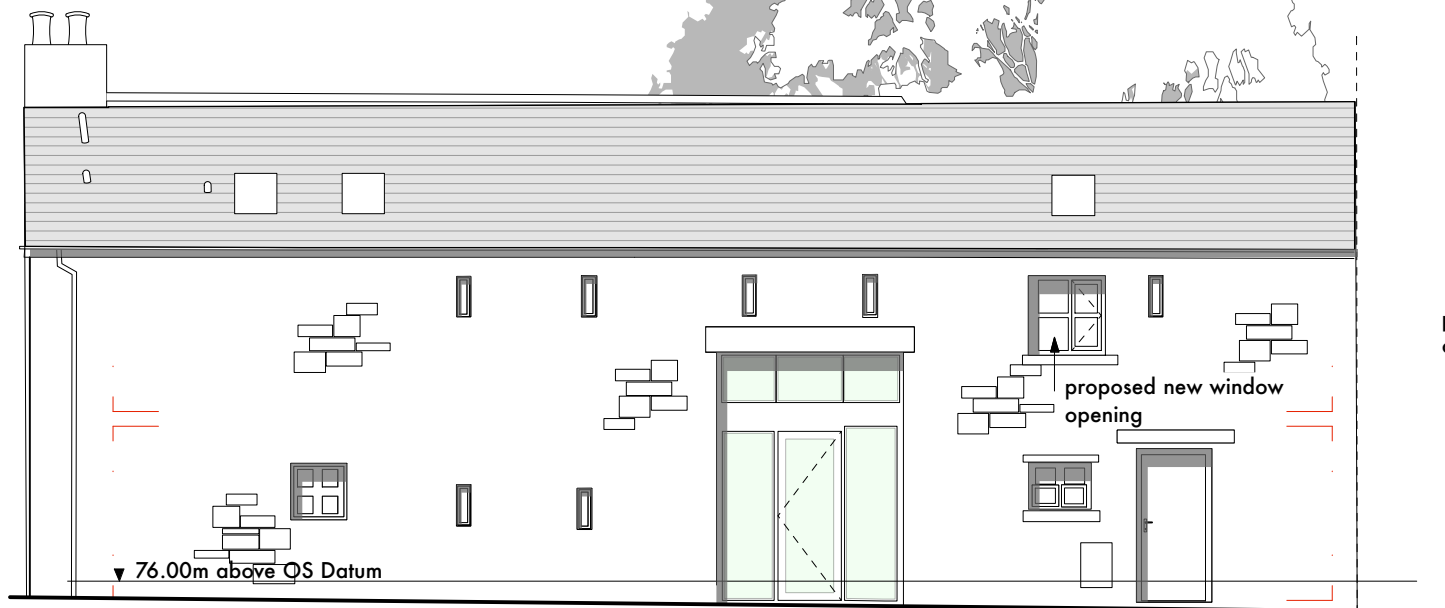

barn north west elevation

barn south west elevation

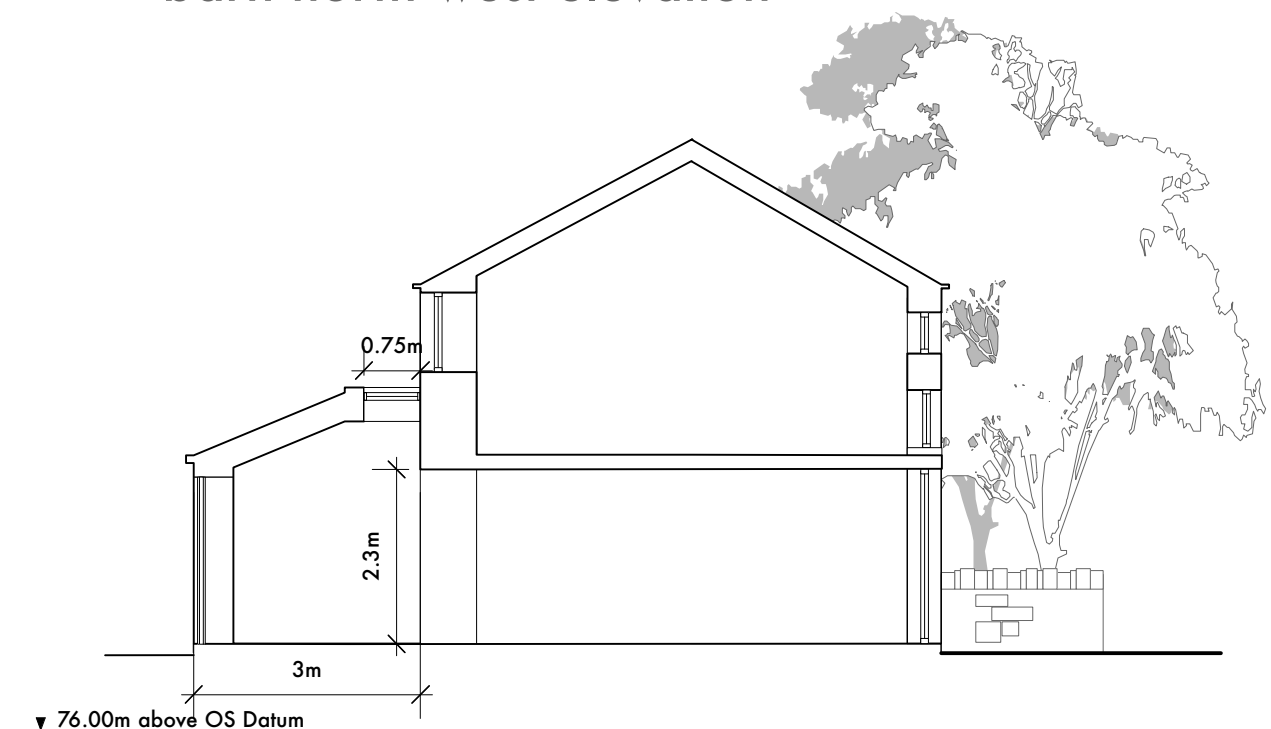

barn general arrangement section

garage south west elevation

rev.A porch omitted Nov 18

- Issued for information Sept 18

stanton andrews
architects

44 york street
clitheroe
BB7 2DL


t 01200 444490
e mail@stantonandrews.co.uk
w stantonandrews.co.uk

Mr and Mrs Thompson
Far Granham Barn

Proposed Elevation and Sections

drg.no. 1718 / PL03 rev. A

gw June 18 1 to 100 @A3
drawn. date. scale.

 

0m 10m scale