


this drawing is to be read in conjunction with all relevant consultants and specialists drawings. the architect is to be notified of any discrepancies before proceeding. do not scale from this drawing. all dimensions are to be checked on site. this drawing is subject to copyright.

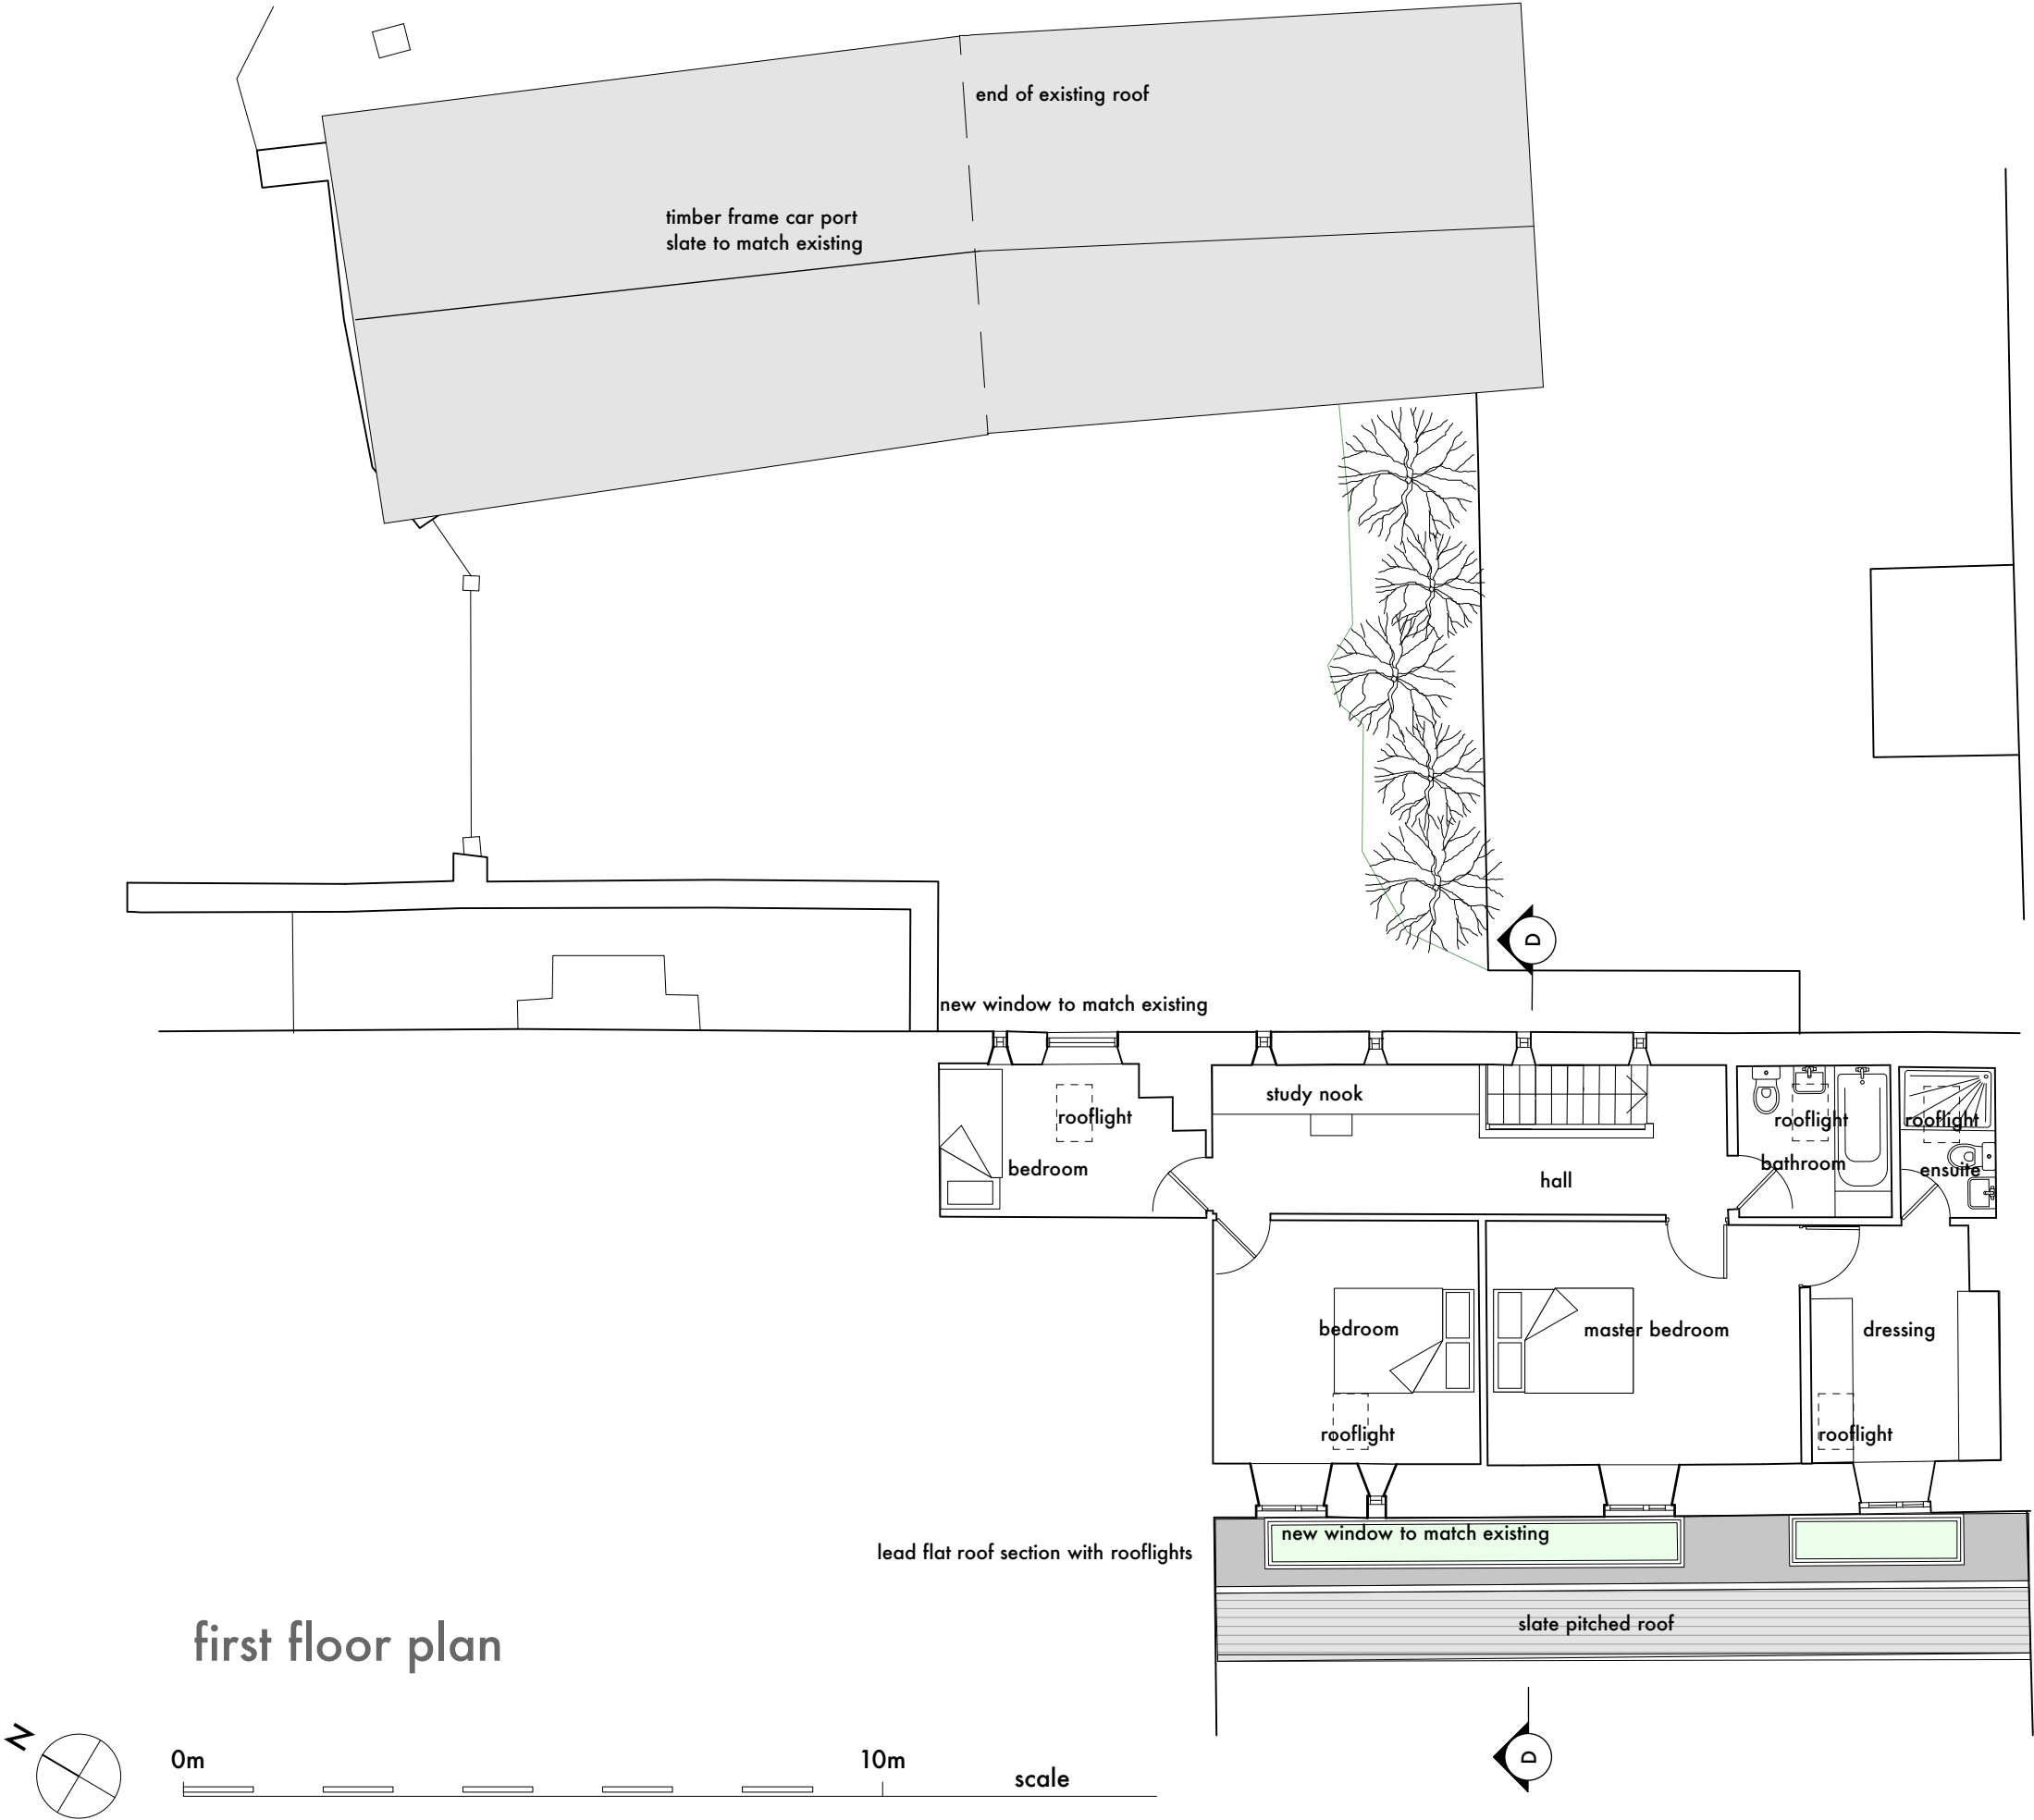

rev.A porch omitted Nov 18
- Issued for information Sept 18

stanton andrews
architects

44 york street
clitheroe
BB7 2DL

t 01200 444490
e mail@stantonandrews.co.uk
w stantonandrews.co.uk

Mr and Mrs Thompson
Far Granham Barn

Proposed First Floor Plan

drg.no.	1718 / PL02	rev.	A
drawn.	gw	date.	June 18
		scale.	1 to 100 @A3